






Front Elevation

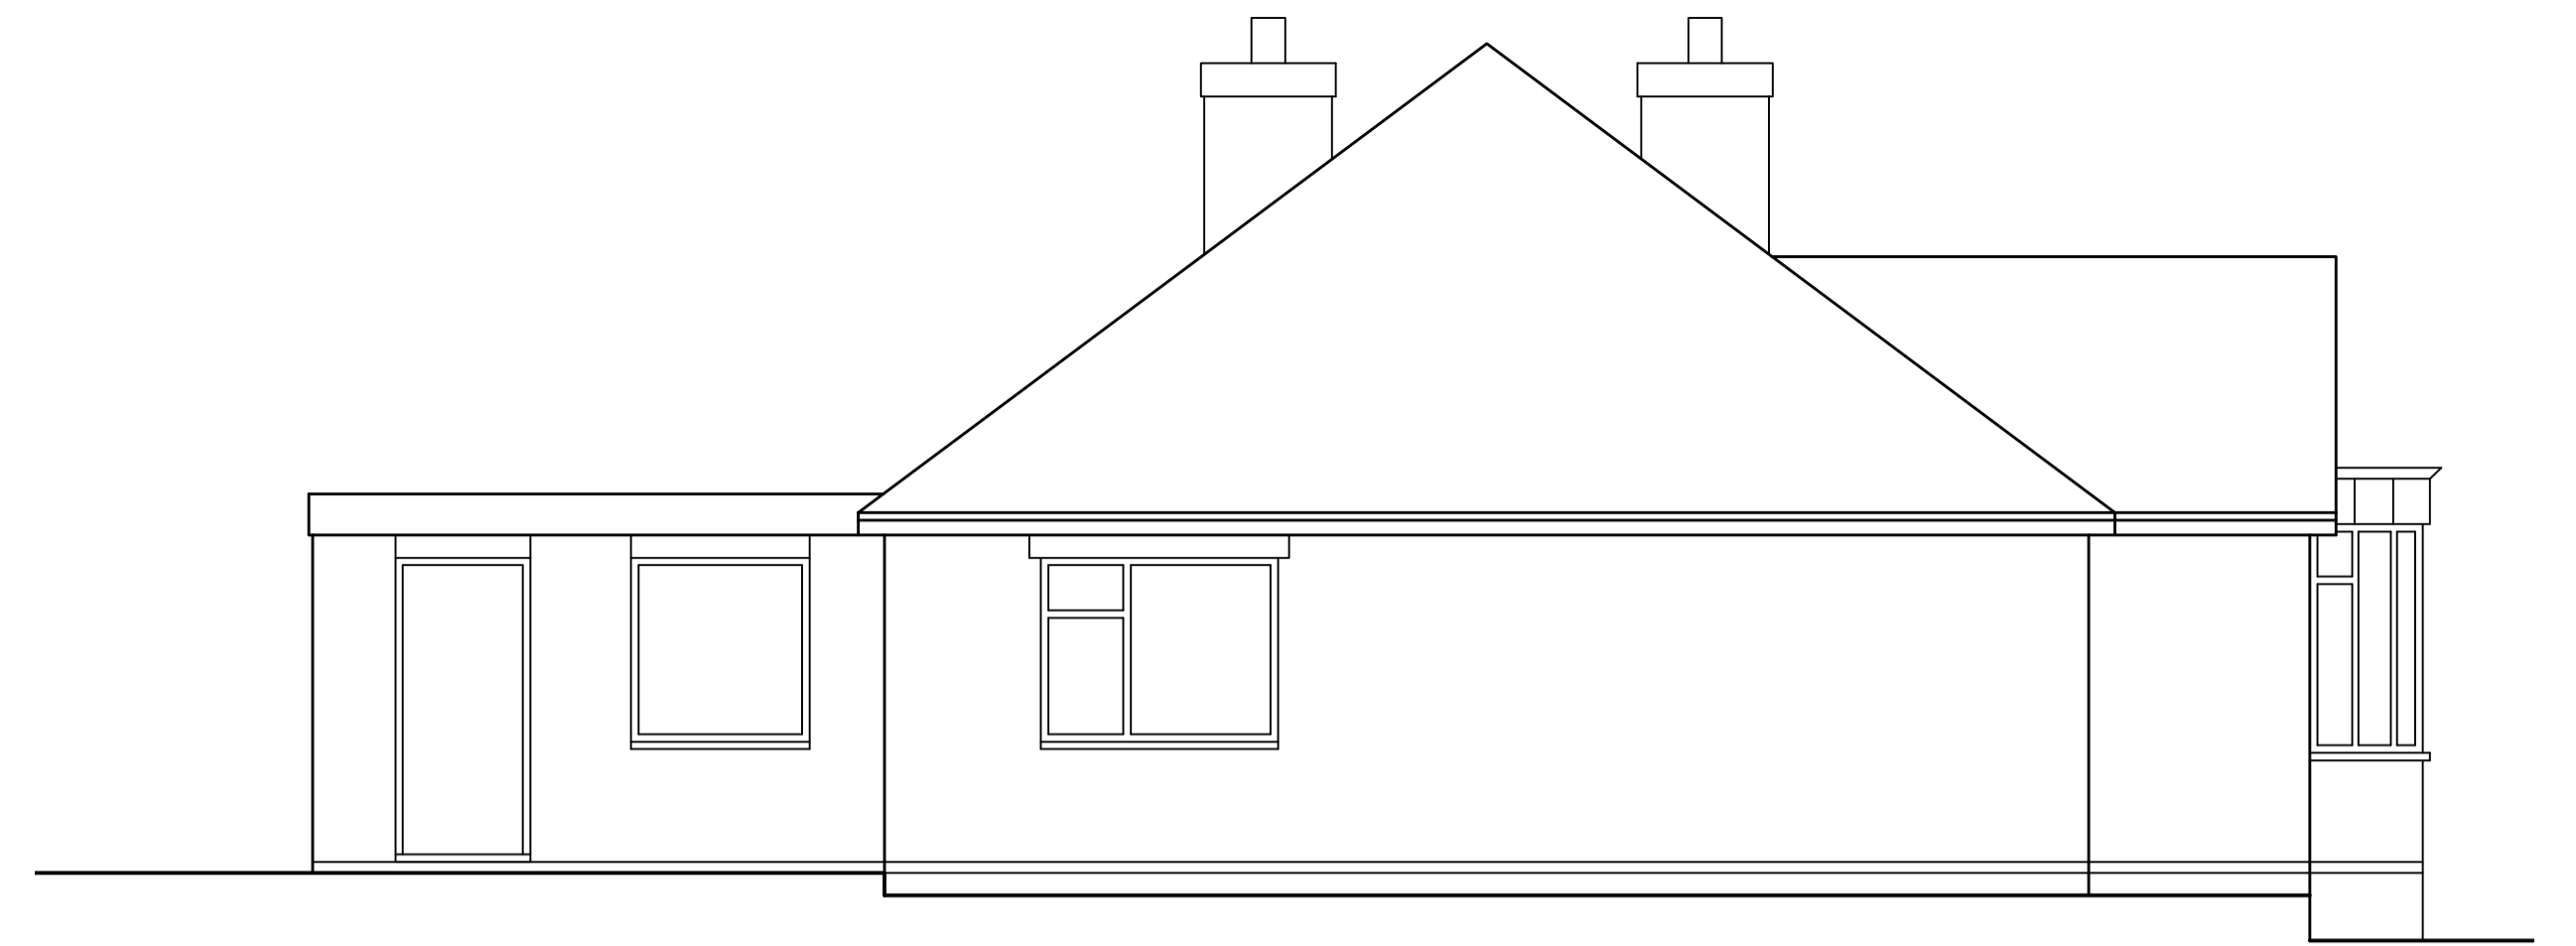


Side Elevation

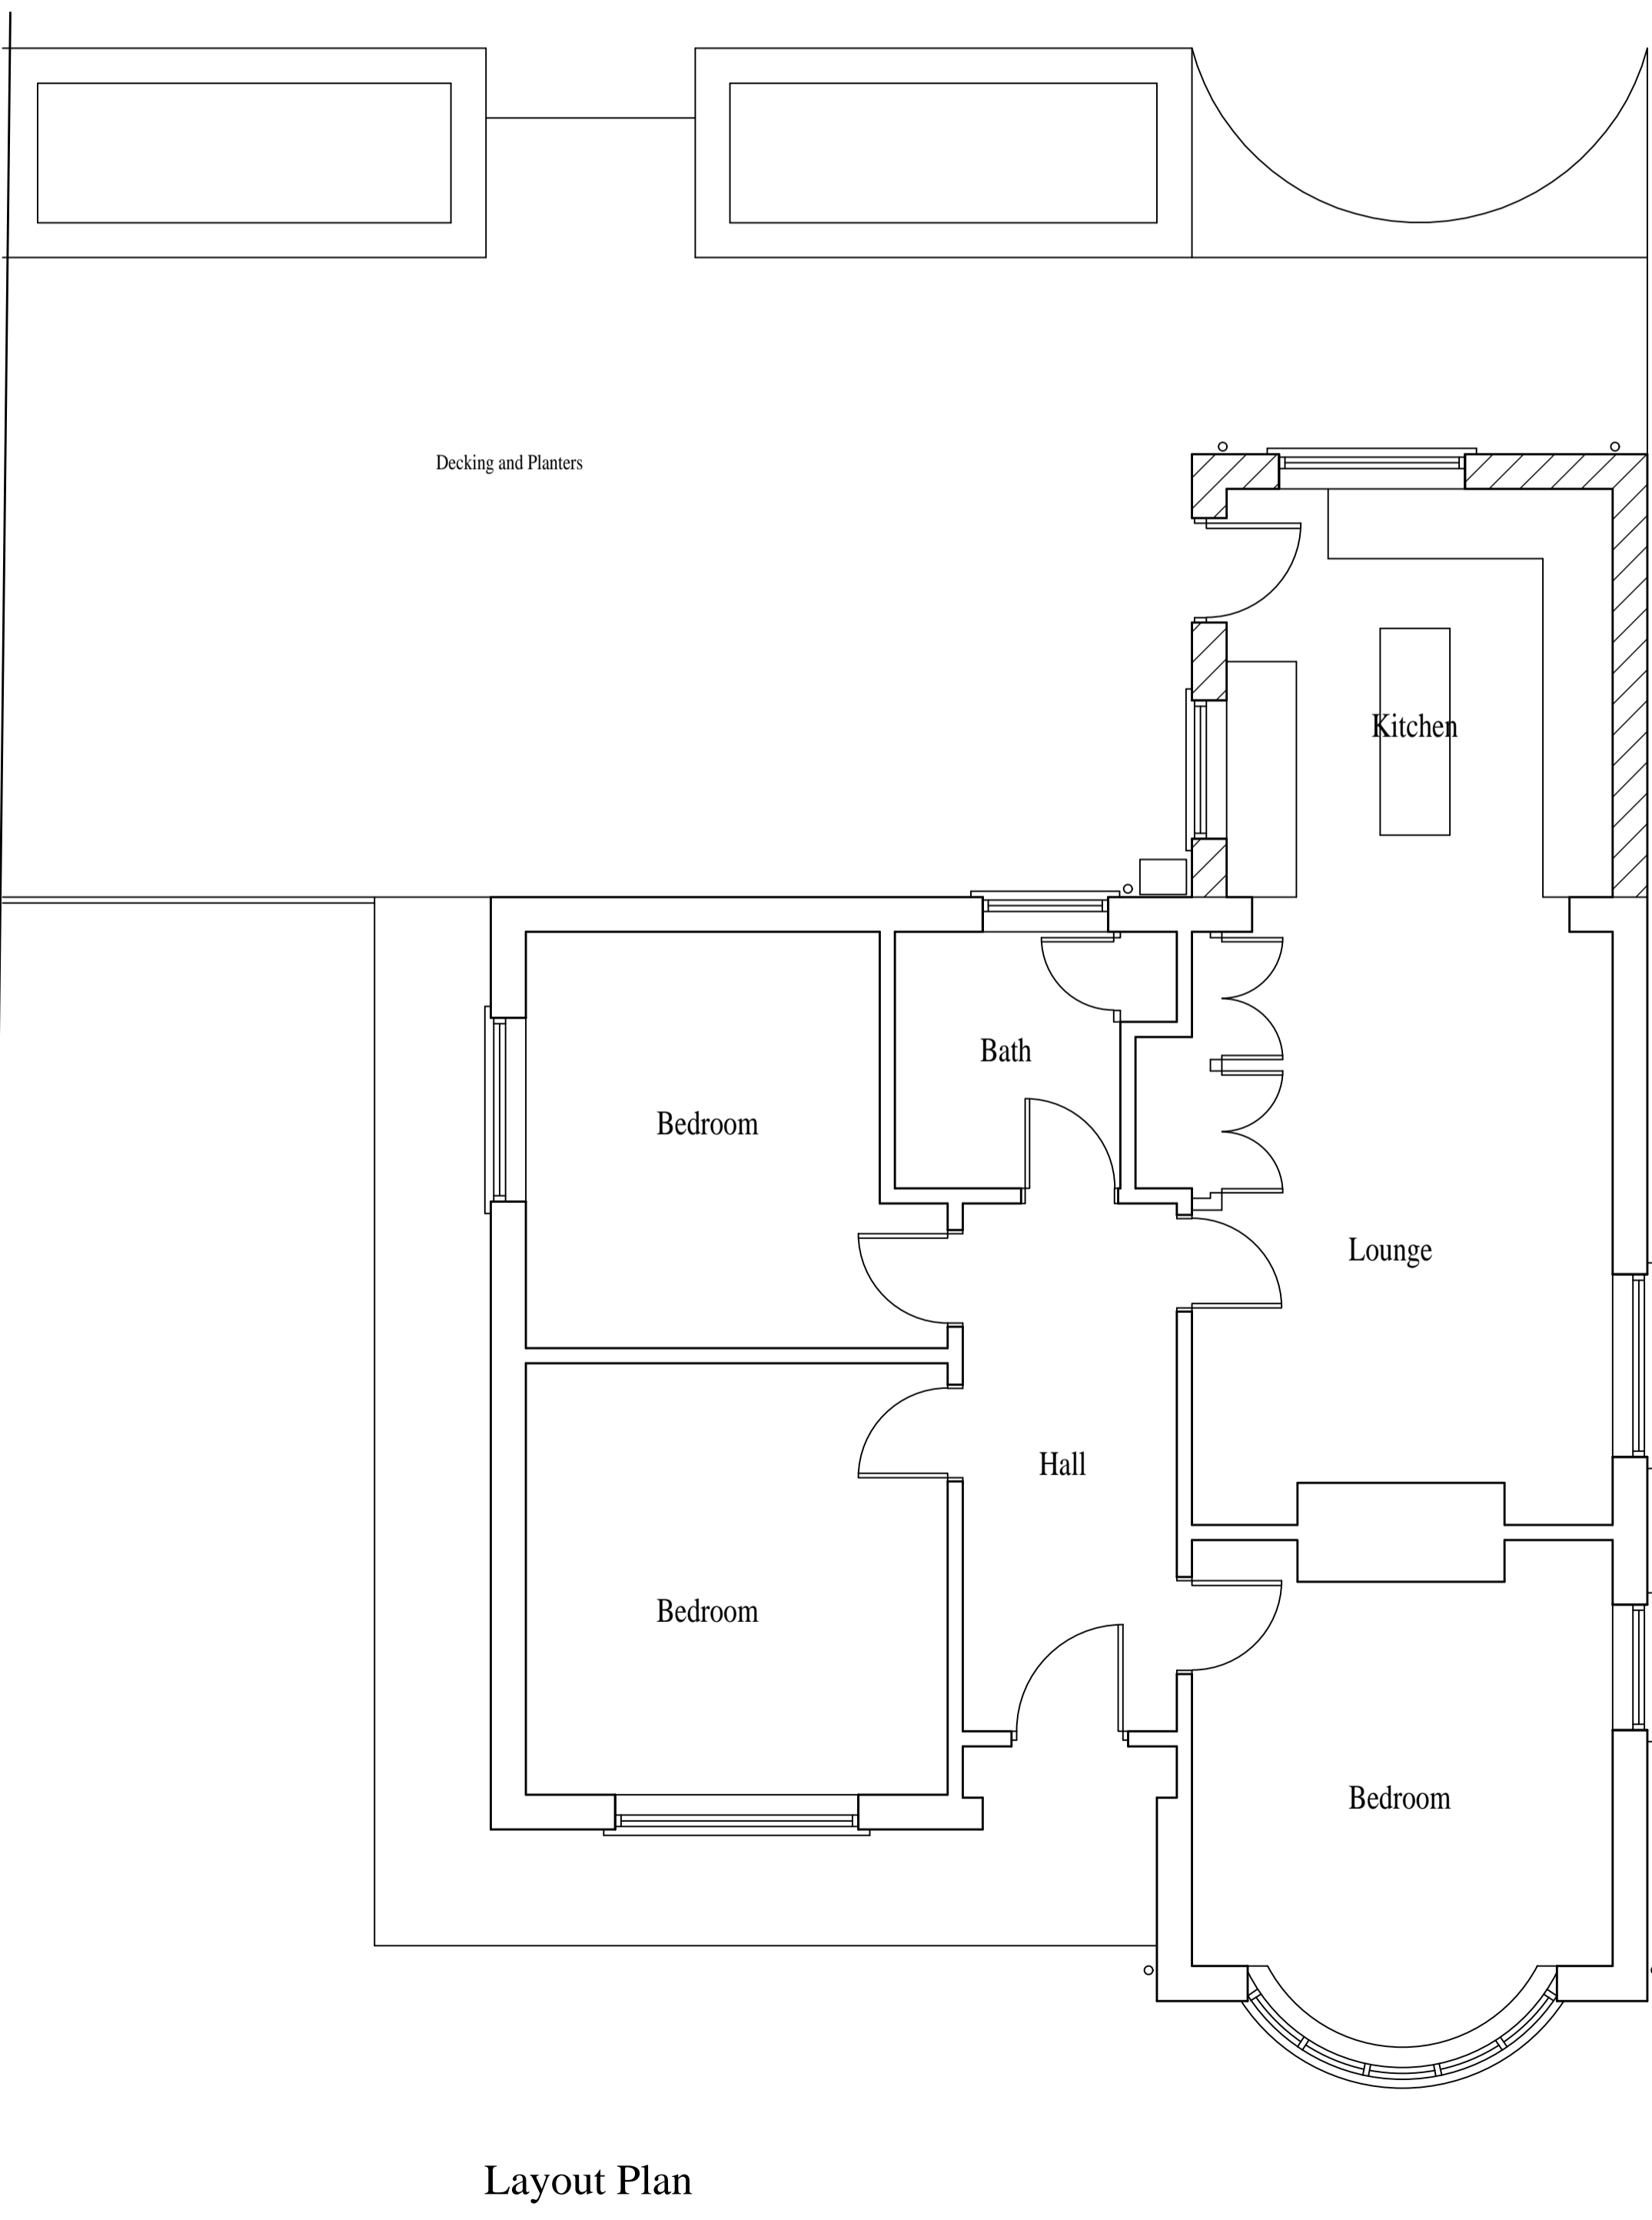


Layout Plan

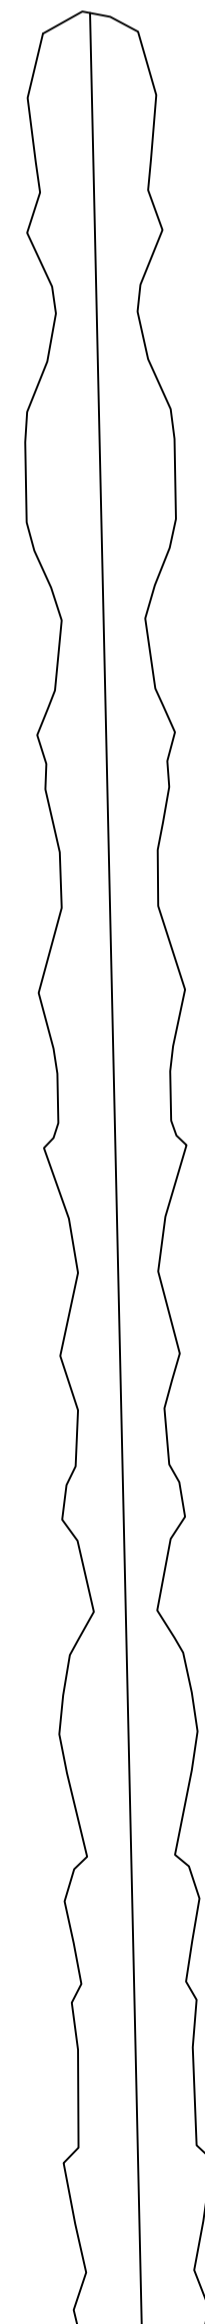

Side Elevation

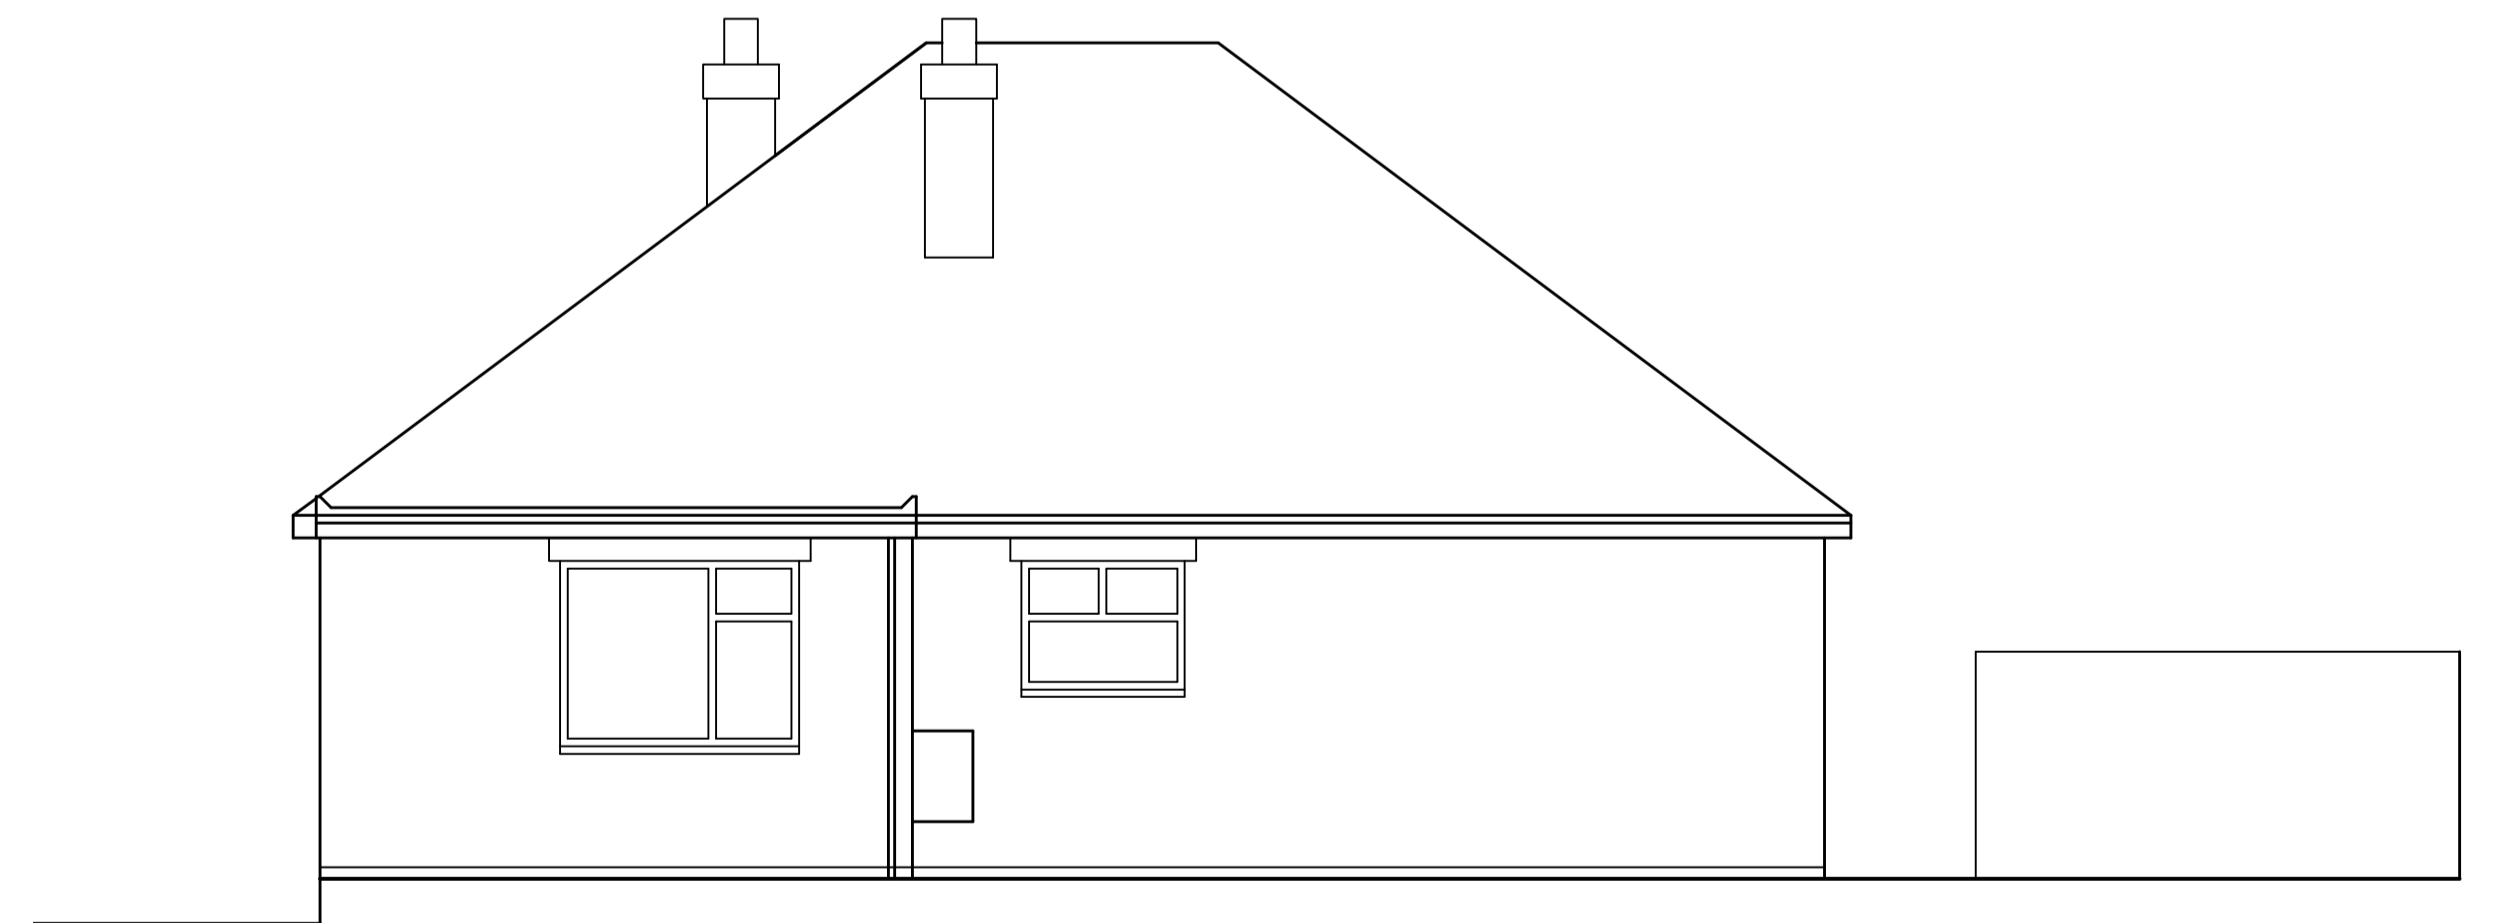

Rear Elevation

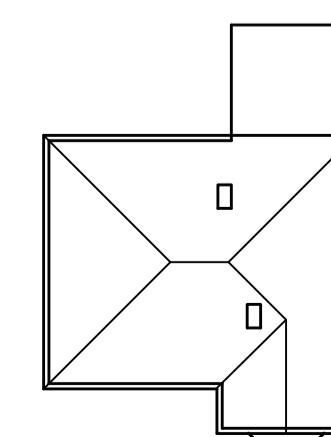

Roof Plan 1:250

**D B L ARCHITECTURAL DESIGN**  
*Architectural Designers & Planning Consultants*  
 Tel: 07828174365      28A Millview Road, Ruskington,  
 Email: malc@dbldesign.onmicrosoft.com      Lincs NG34 9EZ

Client <b>Mr and Mrs Dennis</b>	Drawing Number <b>D100 - 01</b>	Revision <b>A</b>	Drawn by <b>M C</b>
------------------------------------	------------------------------------	----------------------	------------------------

Project <b>Proposed Extension</b>	Drawing Title <b>Plans and Elevations as Existing</b>
--------------------------------------	--

Site Location <b>The Bungalow, Swaton Service Station, Bridge End, Steaford, NG34 0JQ</b>	Date <b>July 2021</b>	Scale <b>1:50 @ A1</b>
--	--------------------------	---------------------------

The copyright of this drawing is retained by the architectural designers. It is not to be reproduced without permission. All levels and dimensions to be checked on site by General Contractor before work is put in hand.