




SITE BLOCK PLAN, 1:1250

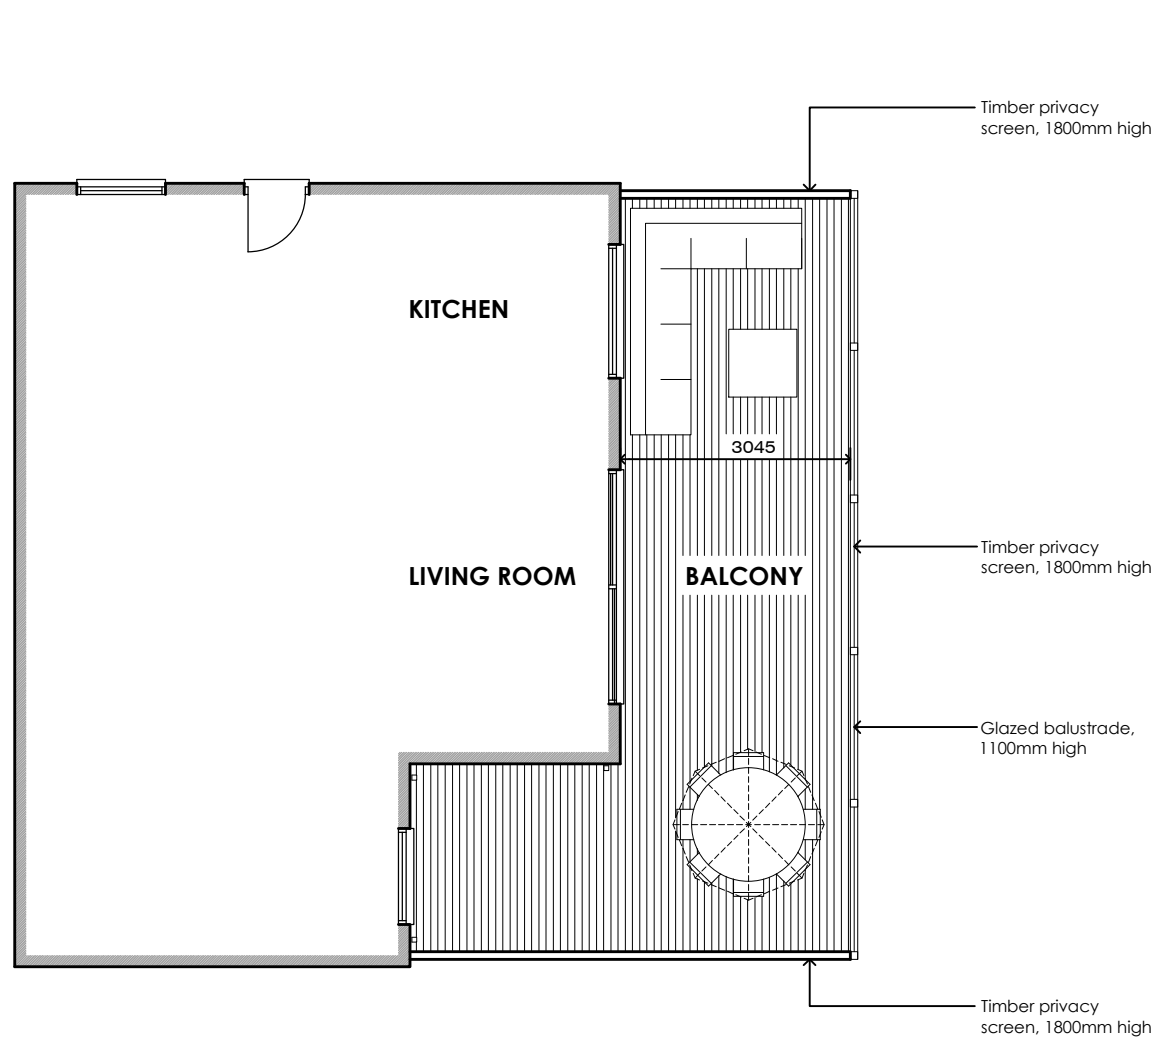

FIRST FLOOR PLAN, 1:100

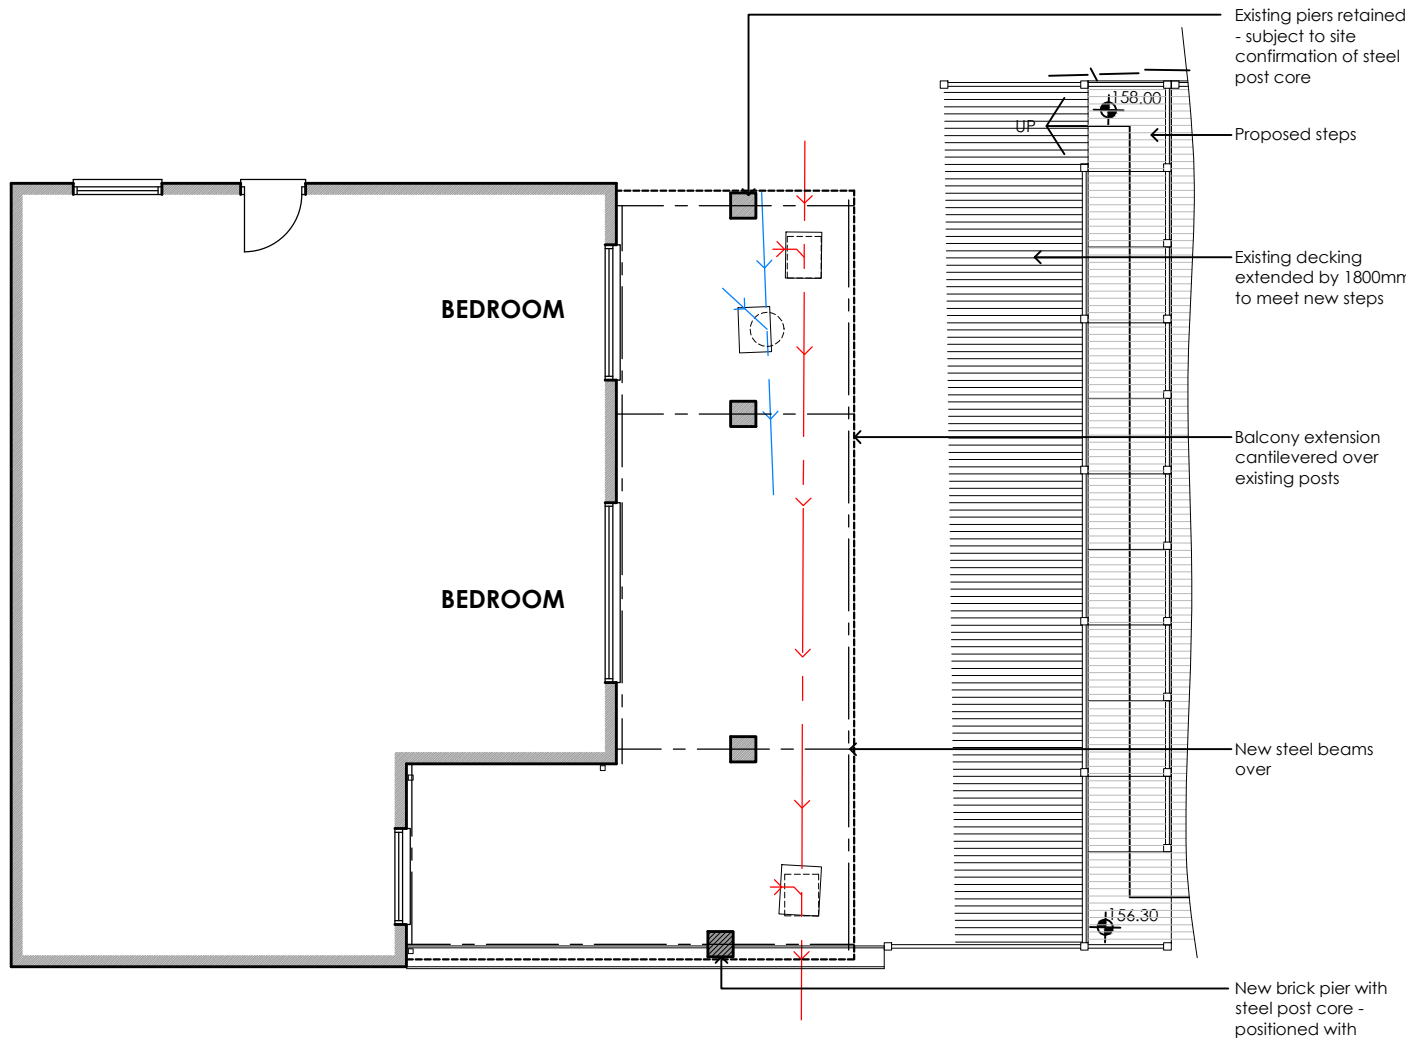

GROUND FLOOR PLAN, 1:100

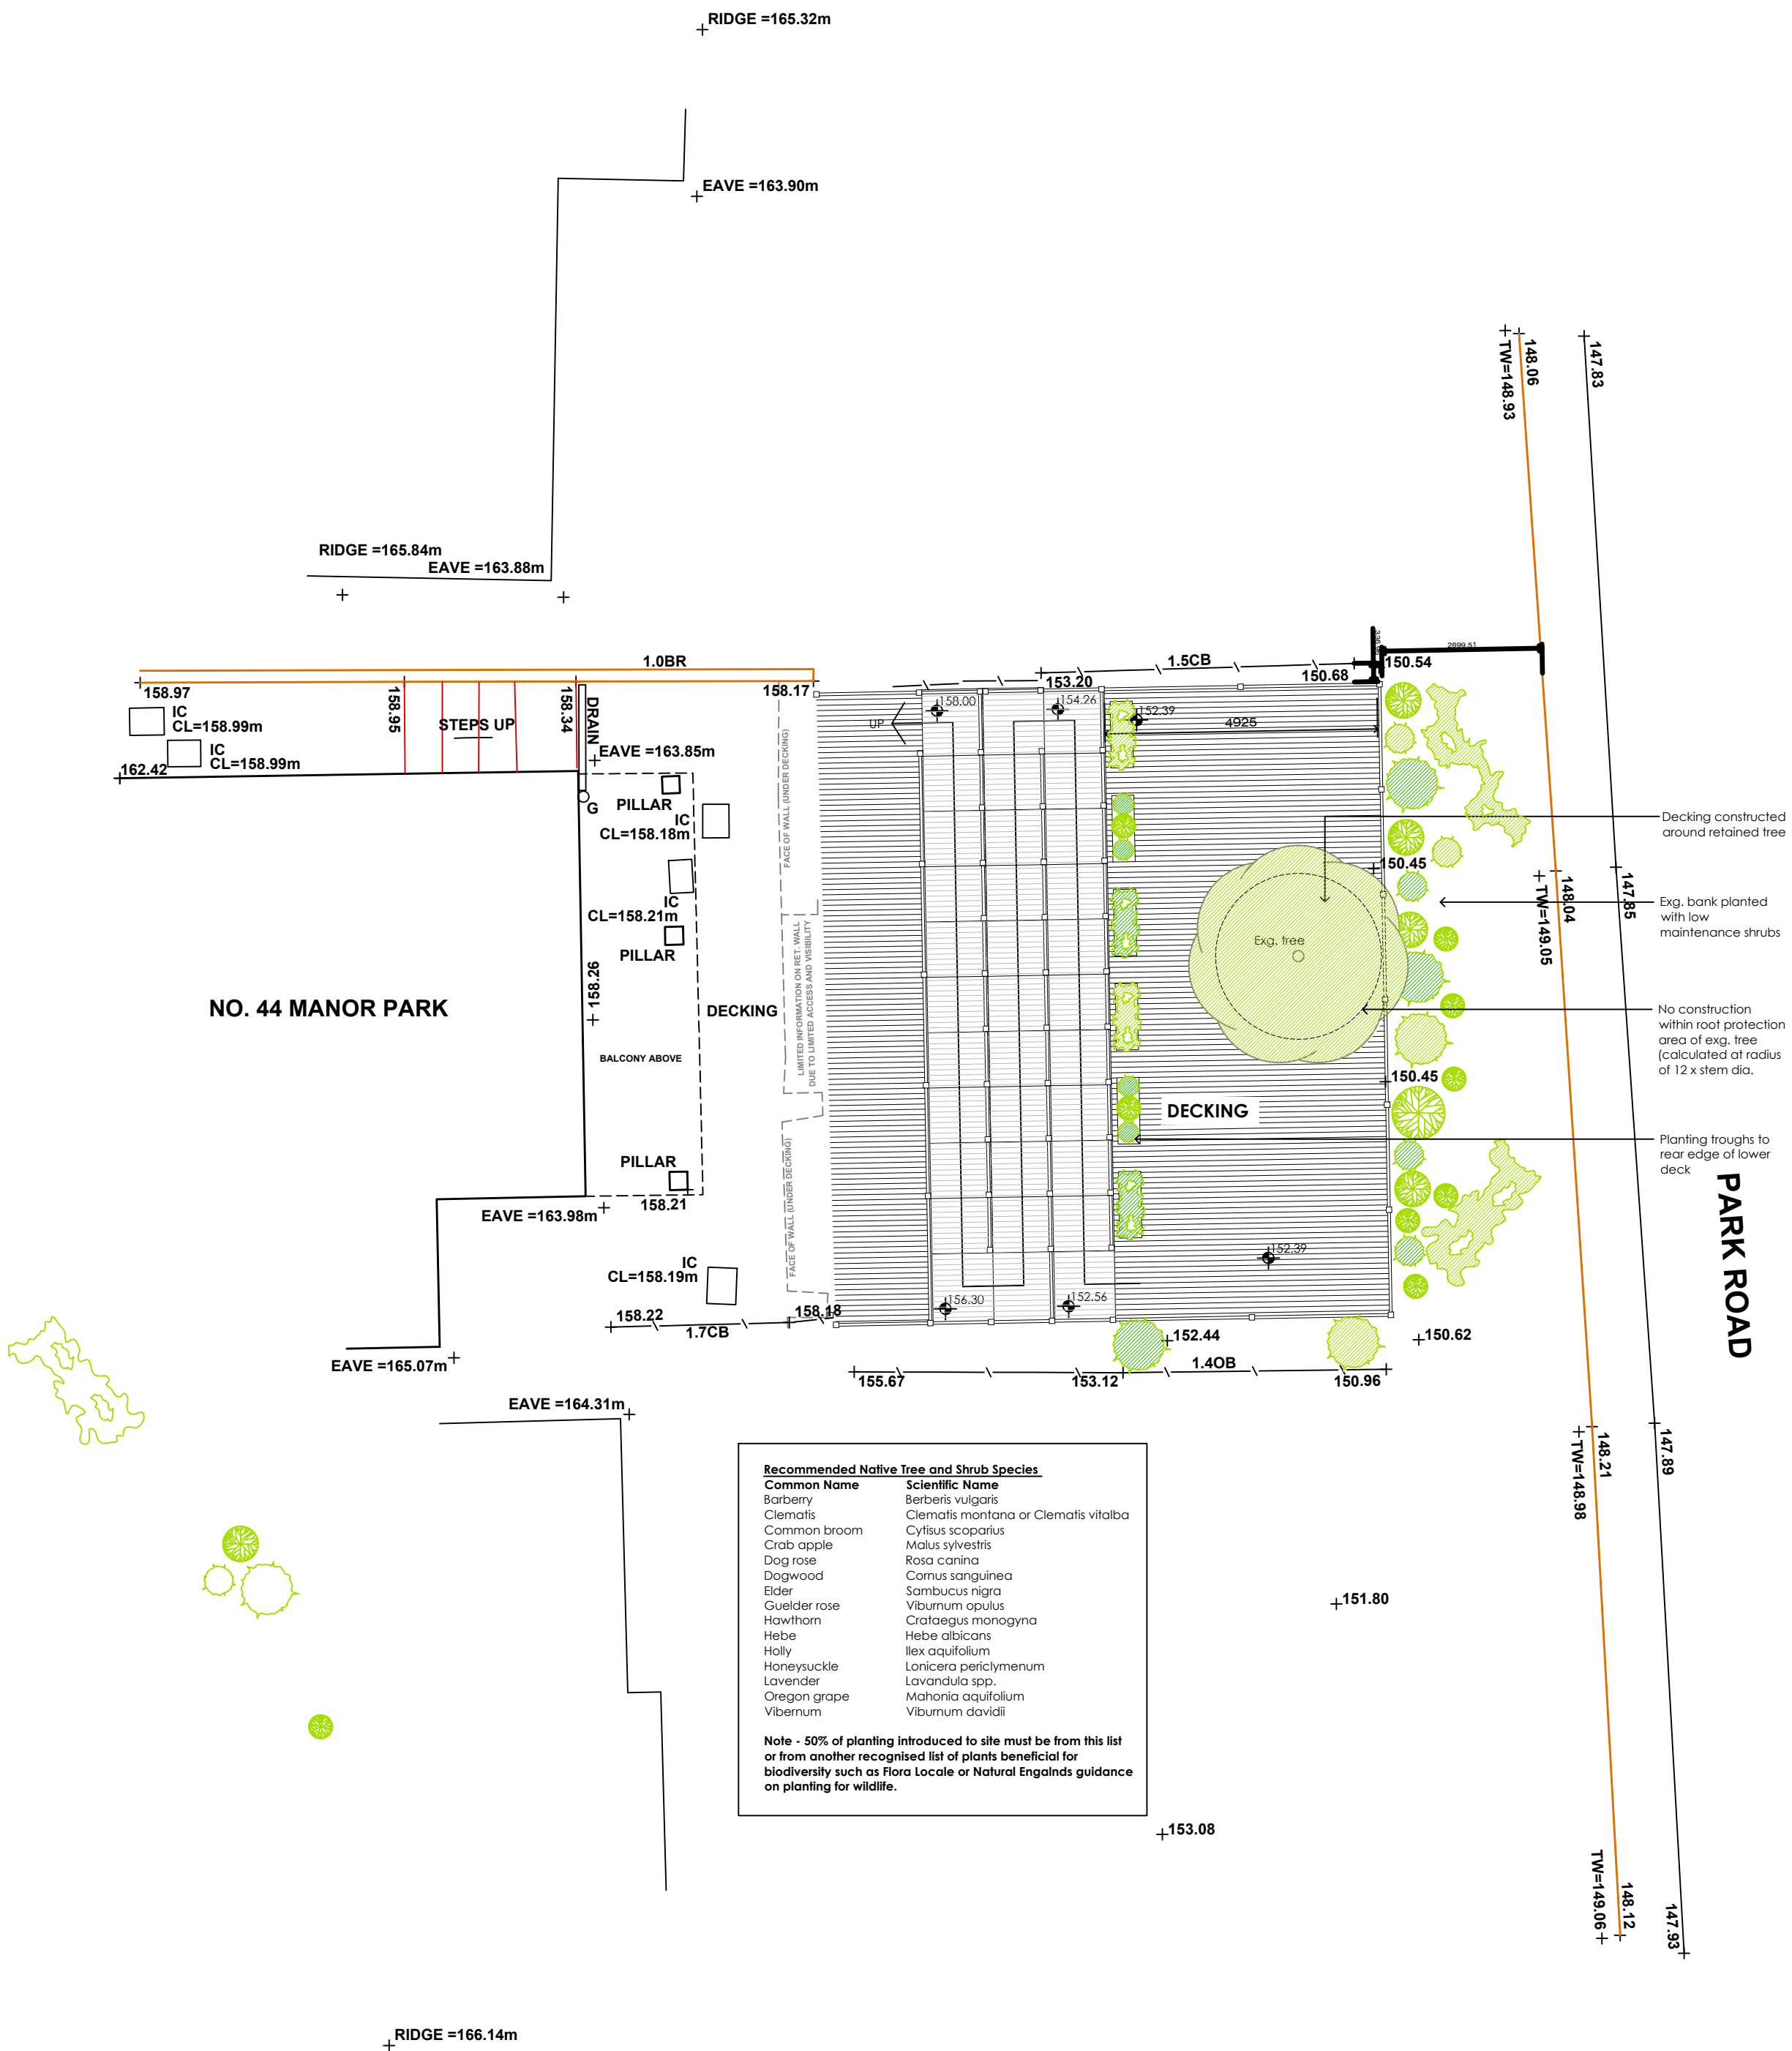


GARDEN PLAN, 1:100

Notes.

Do not scale this drawing.  
Check all dimensions on site prior to commencement. Notify the designer of any dimensional or other discrepancies.

© Elliott Pardington Architecture & Design Ltd, 2019. The right of Elliott Pardington Architecture & Design Ltd to be identified as the author of this work has been asserted by them in accordance with sections 77 & 78 of the Copyright, Designs and Patents Act 1988. This work may not be copied, reproduced or utilised in any form without prior permission from the author.

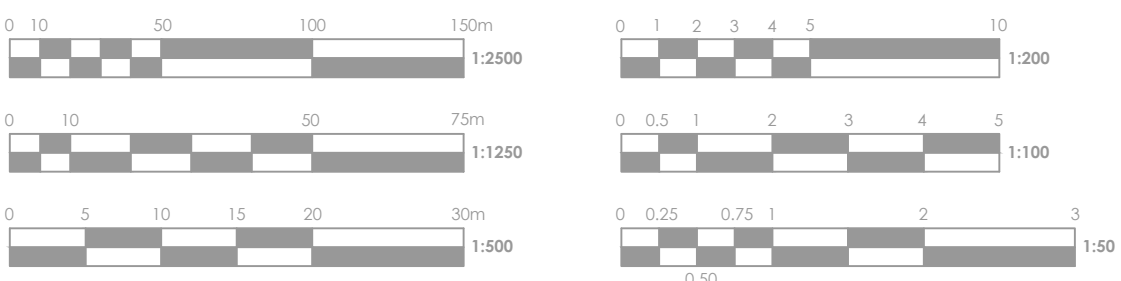

Revisions:
------------

Client:	Mr & Mrs Williams	EP	Drawn by:
Site:	44 Manor Park, Newbridge, NP11 4RT	Scale:	1:100
Project:	Proposed Balcony & Deck Structures	Date:	June 2021
Title:	Proposed Plans	Status:	Planning
Dwg. No:	21.994.103	Rev:	



Elliott Pardington Architecture & Design Ltd  
Drybridge House, Drybridge Park, Monmouth, NP25 5AS  
Tel: 01600775600 email: mail@elliottpardington.com