



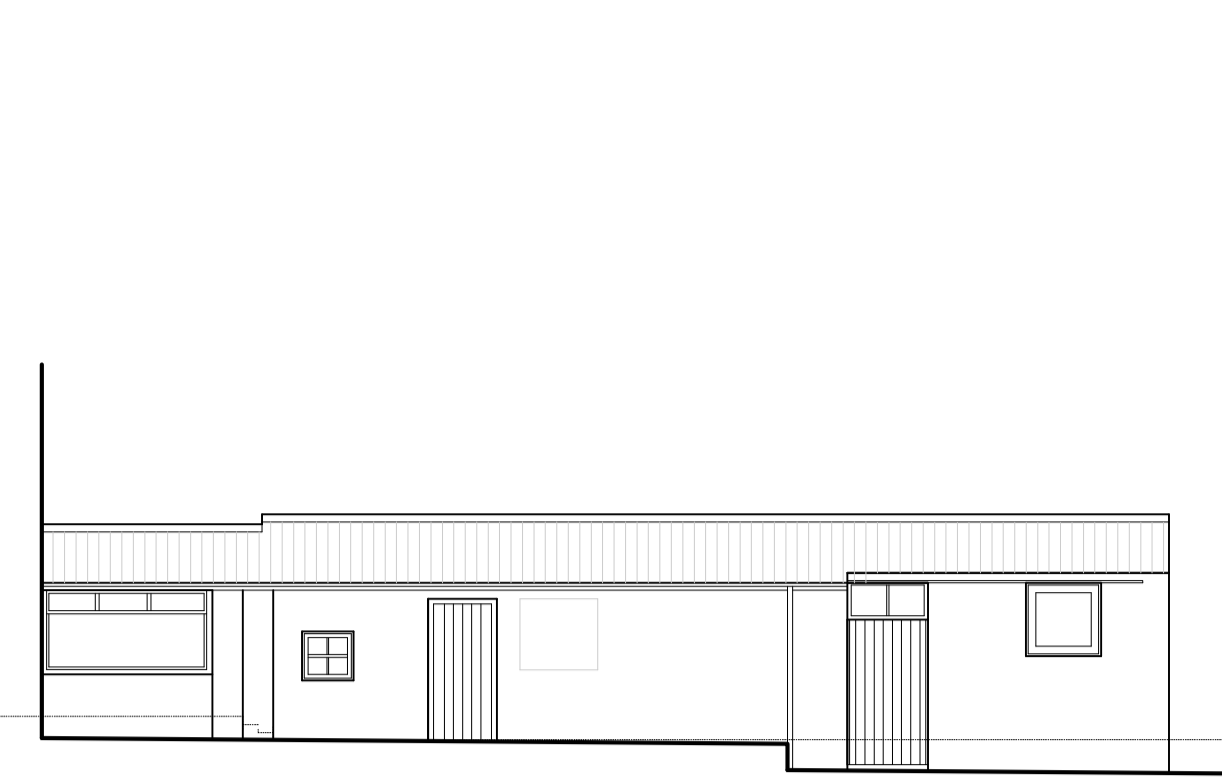


EXISTING REAR ELEVATION  
(NORTH ELEVATION)

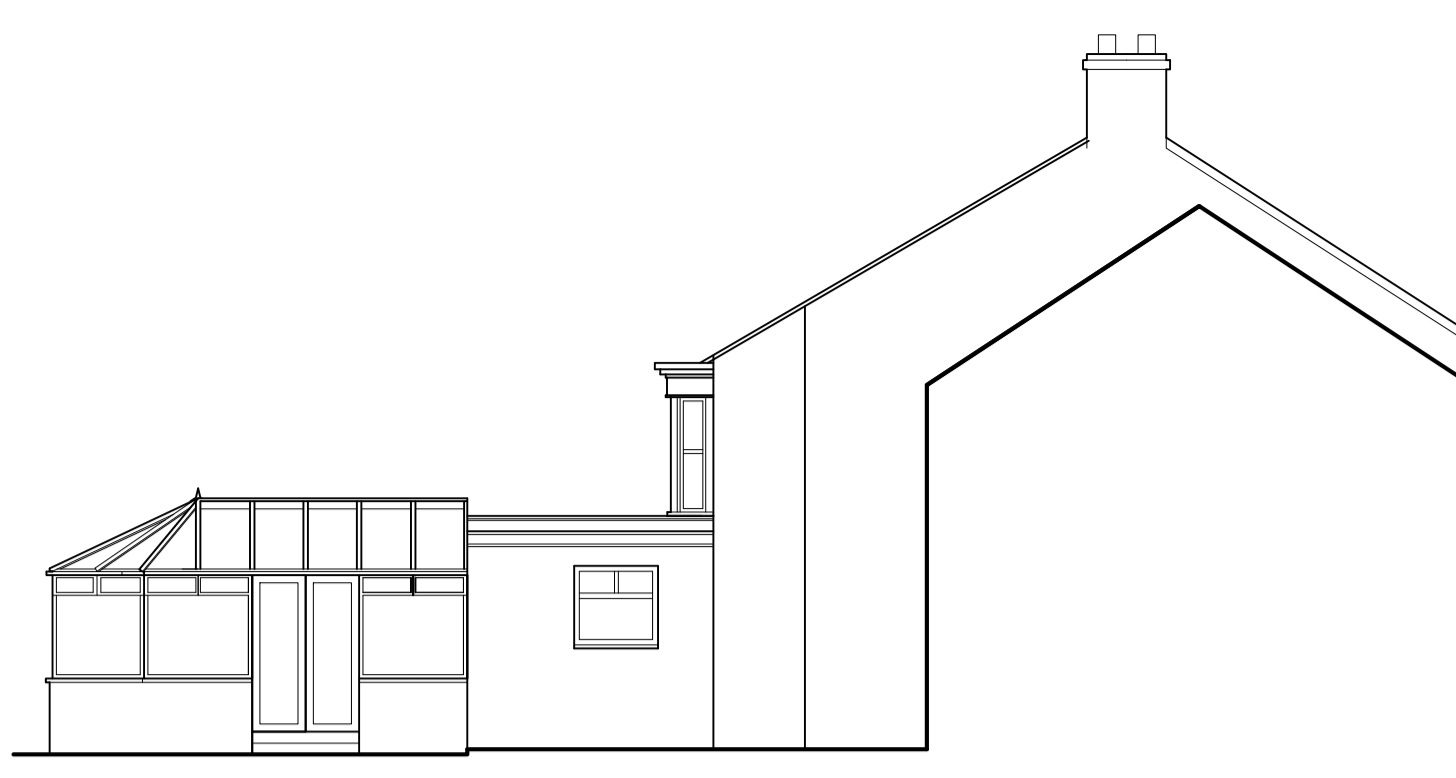

EXISTING SIDE ELEVATION  
(INTERNAL EAST ELEVATION)




EXISTING SIDE ELEVATION  
(INTERNAL WEST ELEVATION)

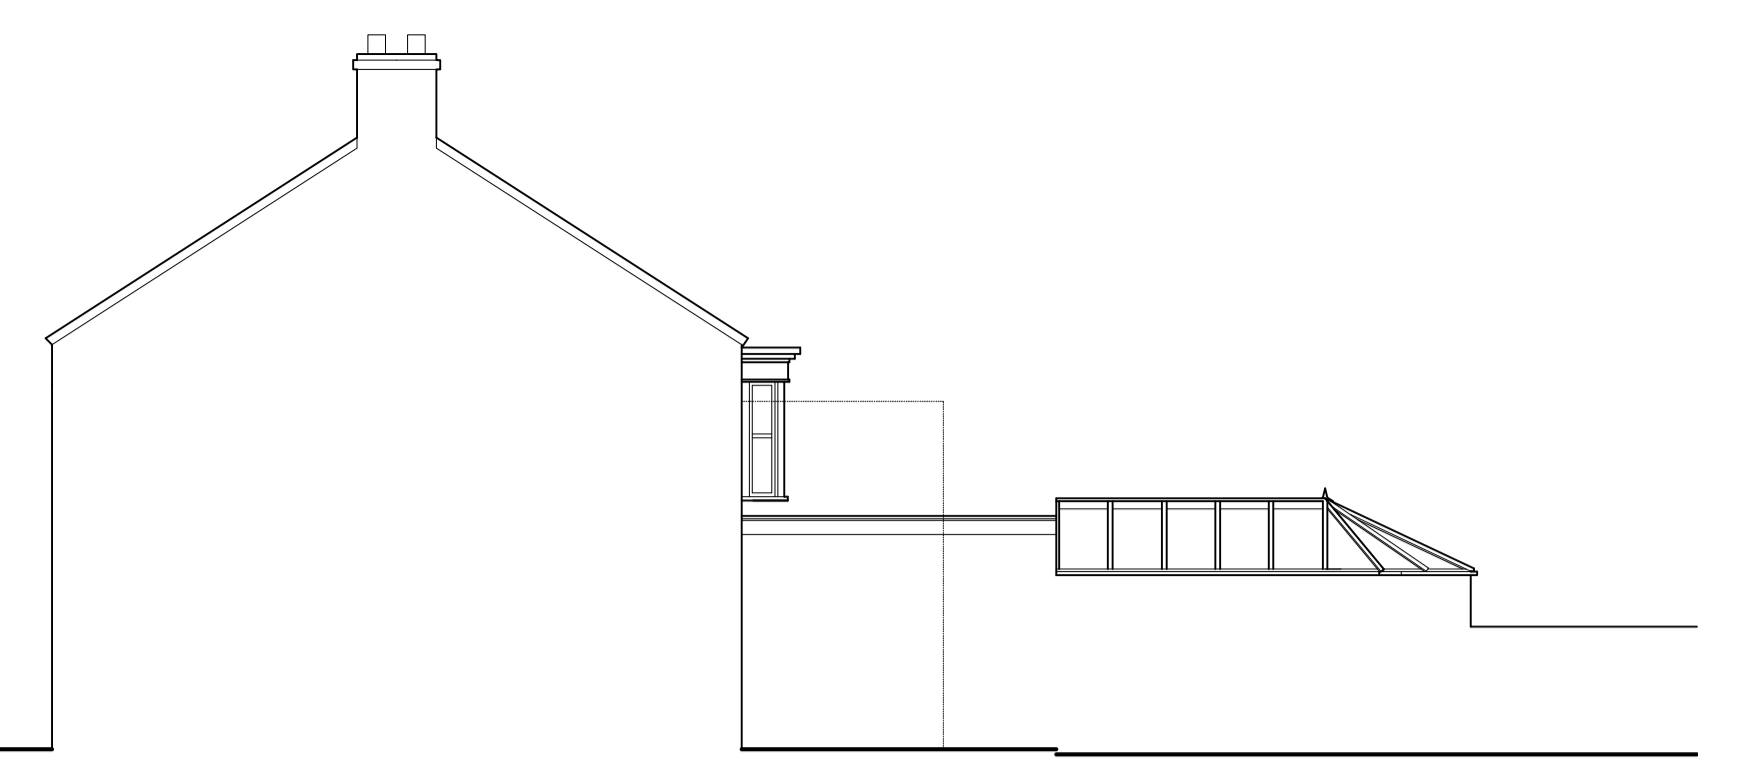


EXISTING SIDE ELEVATION  
(EAST ELEVATION)




PROPOSED REAR ELEVATION  
(NORTH ELEVATION)

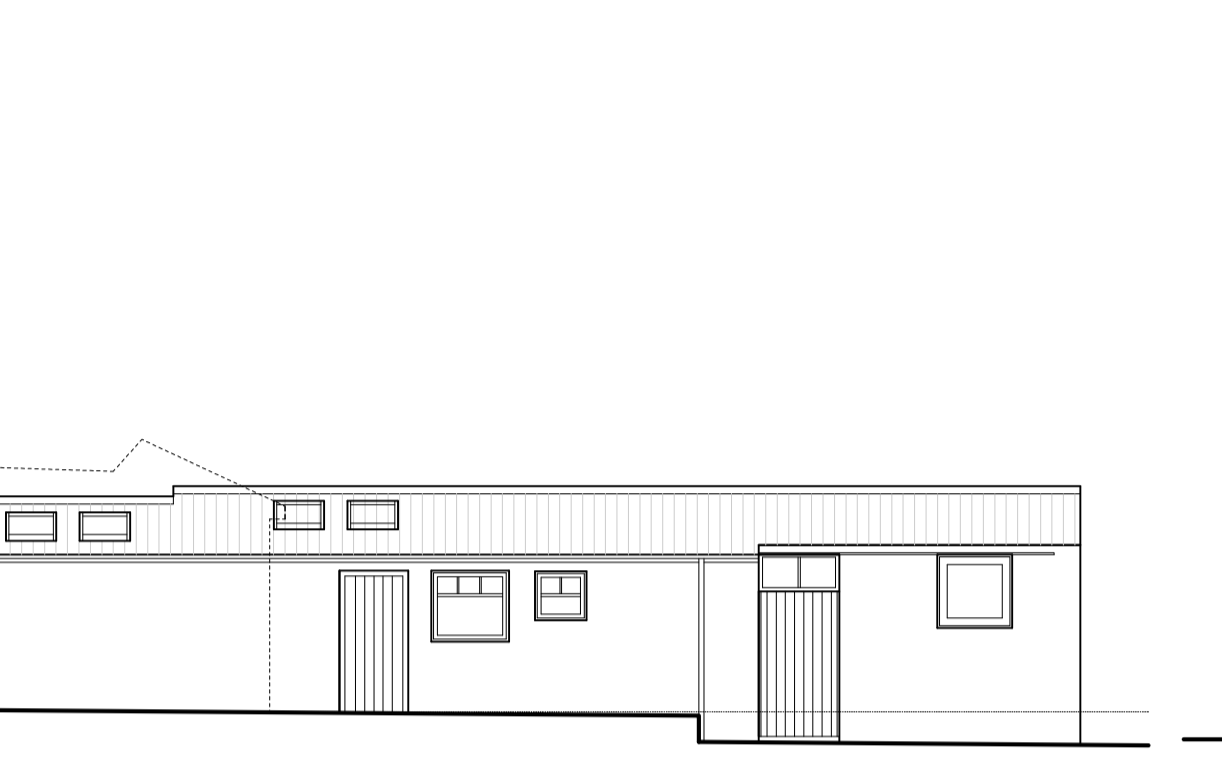

PROPOSED SIDE ELEVATION  
(INTERNAL EAST ELEVATION)

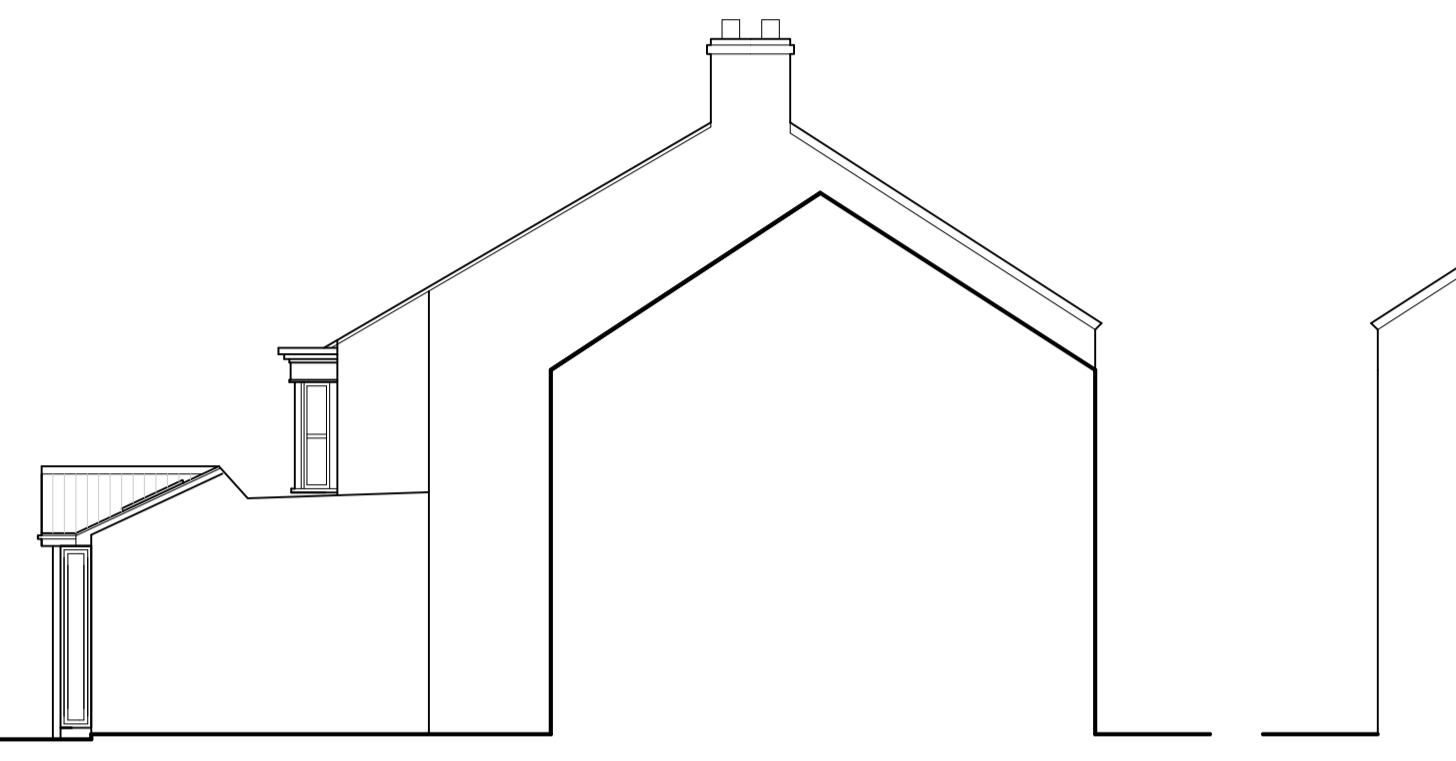

PROPOSED SIDE ELEVATION  
(INTERNAL WEST ELEVATION)

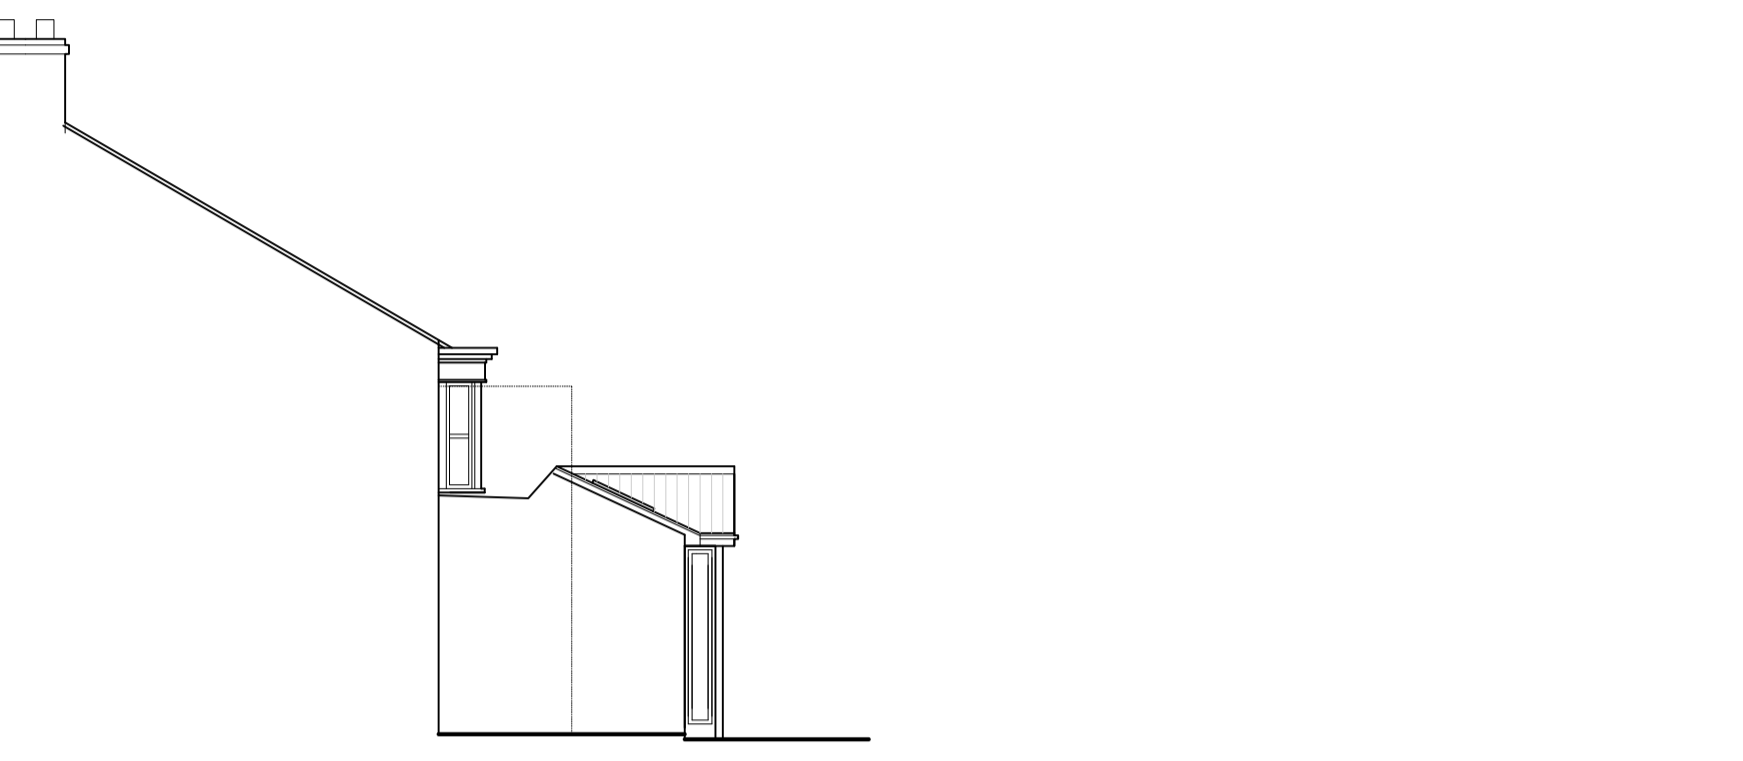


PROPOSED SIDE ELEVATION  
(EAST ELEVATION)



EXISTING GROUND FLOOR PLAN



PROPOSED GROUND FLOOR PLAN

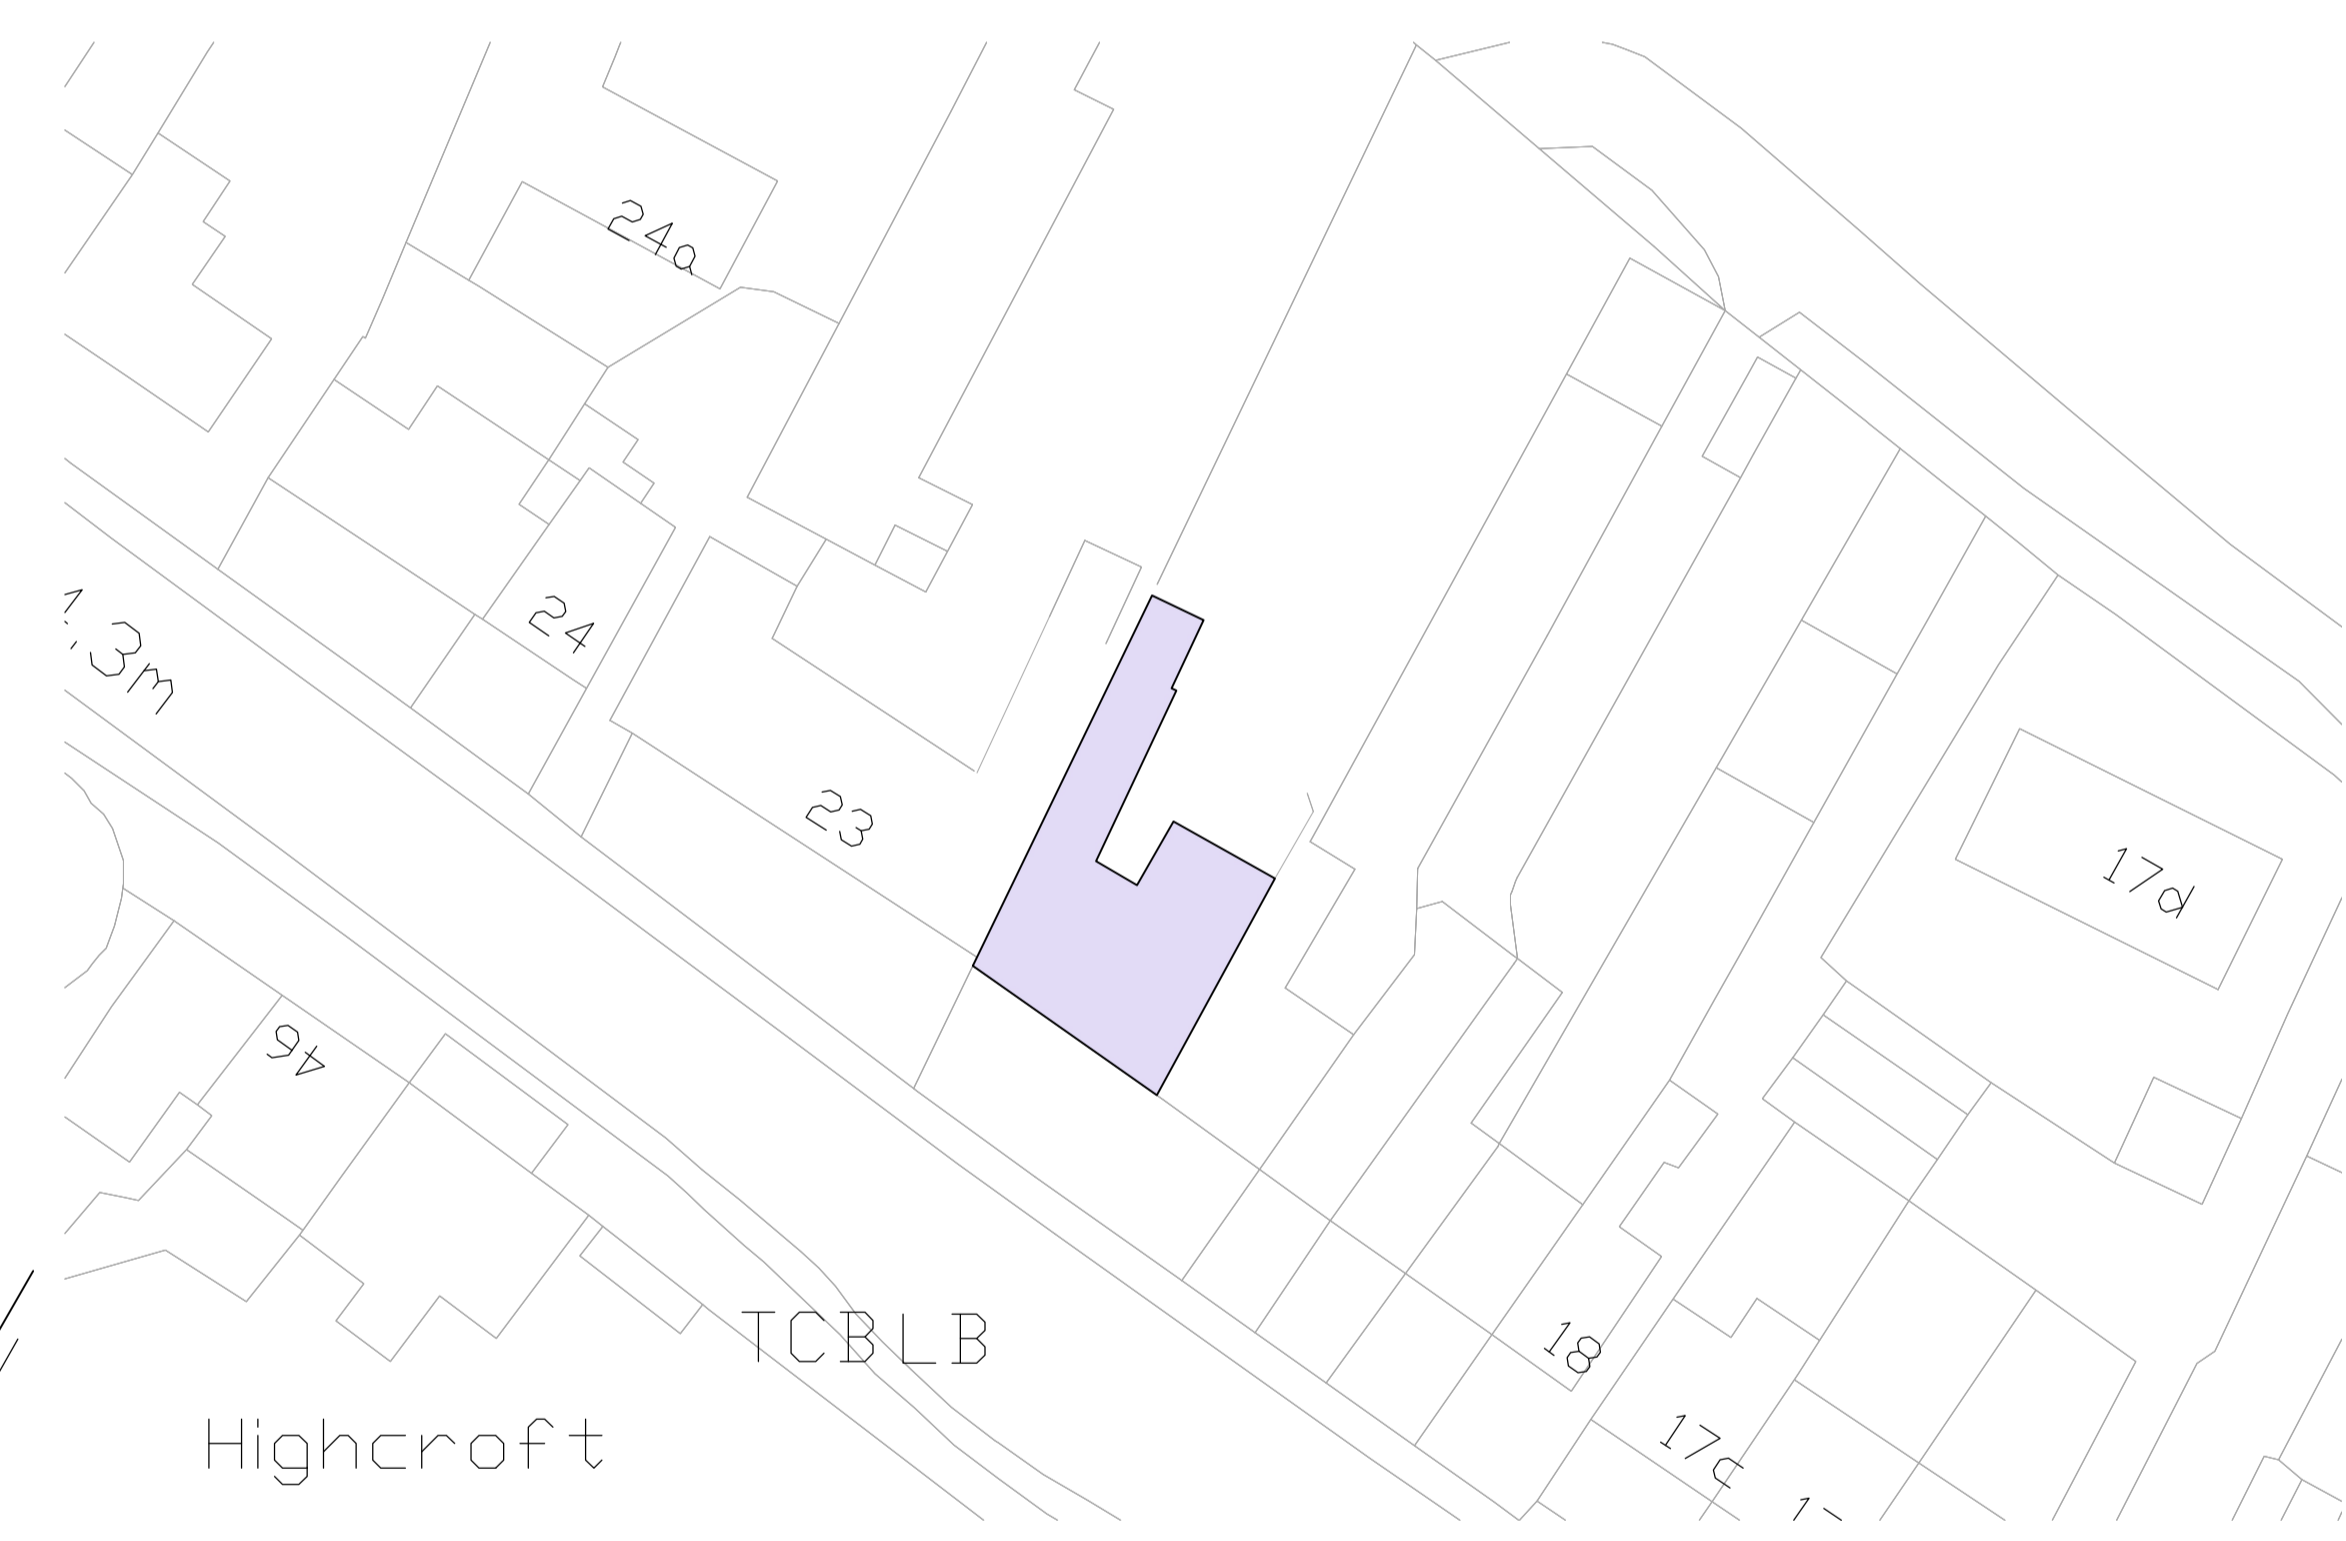

Rev	Date	Original Drawing	JB	JB
		Revision Description	Drawn By	Approved By
 6 Pioneer Court, Darlington, DL1 4WD t: 01325 464 111 e: studio@adgarchitects.co.uk w: www.adgarchitects.co.uk				
Client				
Project Information				
<b>THE BLUE HOUSE</b>				
Drawing Title				
<b>Rear Extension</b>				
A1 Scale		A3 Scale		
1:50 - 1:100		-		
Job Number		Drawing Number	Revision	
		<b>00-1B</b>		
Drawing Issue				
<b>CONSTRUCTION</b>				