

SCALE 1:200


EXISTING

SITEL PLAN

PLANNING

© Copyright

NOTES:  
THIS DRAWING, IDEAS AND CONCEPTS ARE COPYRIGHT OF THE JOHNSON AND JOHNSON DESIGN PARTNERSHIP LTD AND NOT TO BE REPRODUCED EXCEPT BY WRITTEN PERMISSION.  
ALL DIMENSIONS TO BE CHECKED ON SITE AND ANY DISCREPANCIES AND ADJUSTMENTS TO BE NOTED AND PASSED TO THE CA FOR FURTHER INSTRUCTIONS.  
DO NOT SCALE DRAWING, IF IN DOUBT ASK.

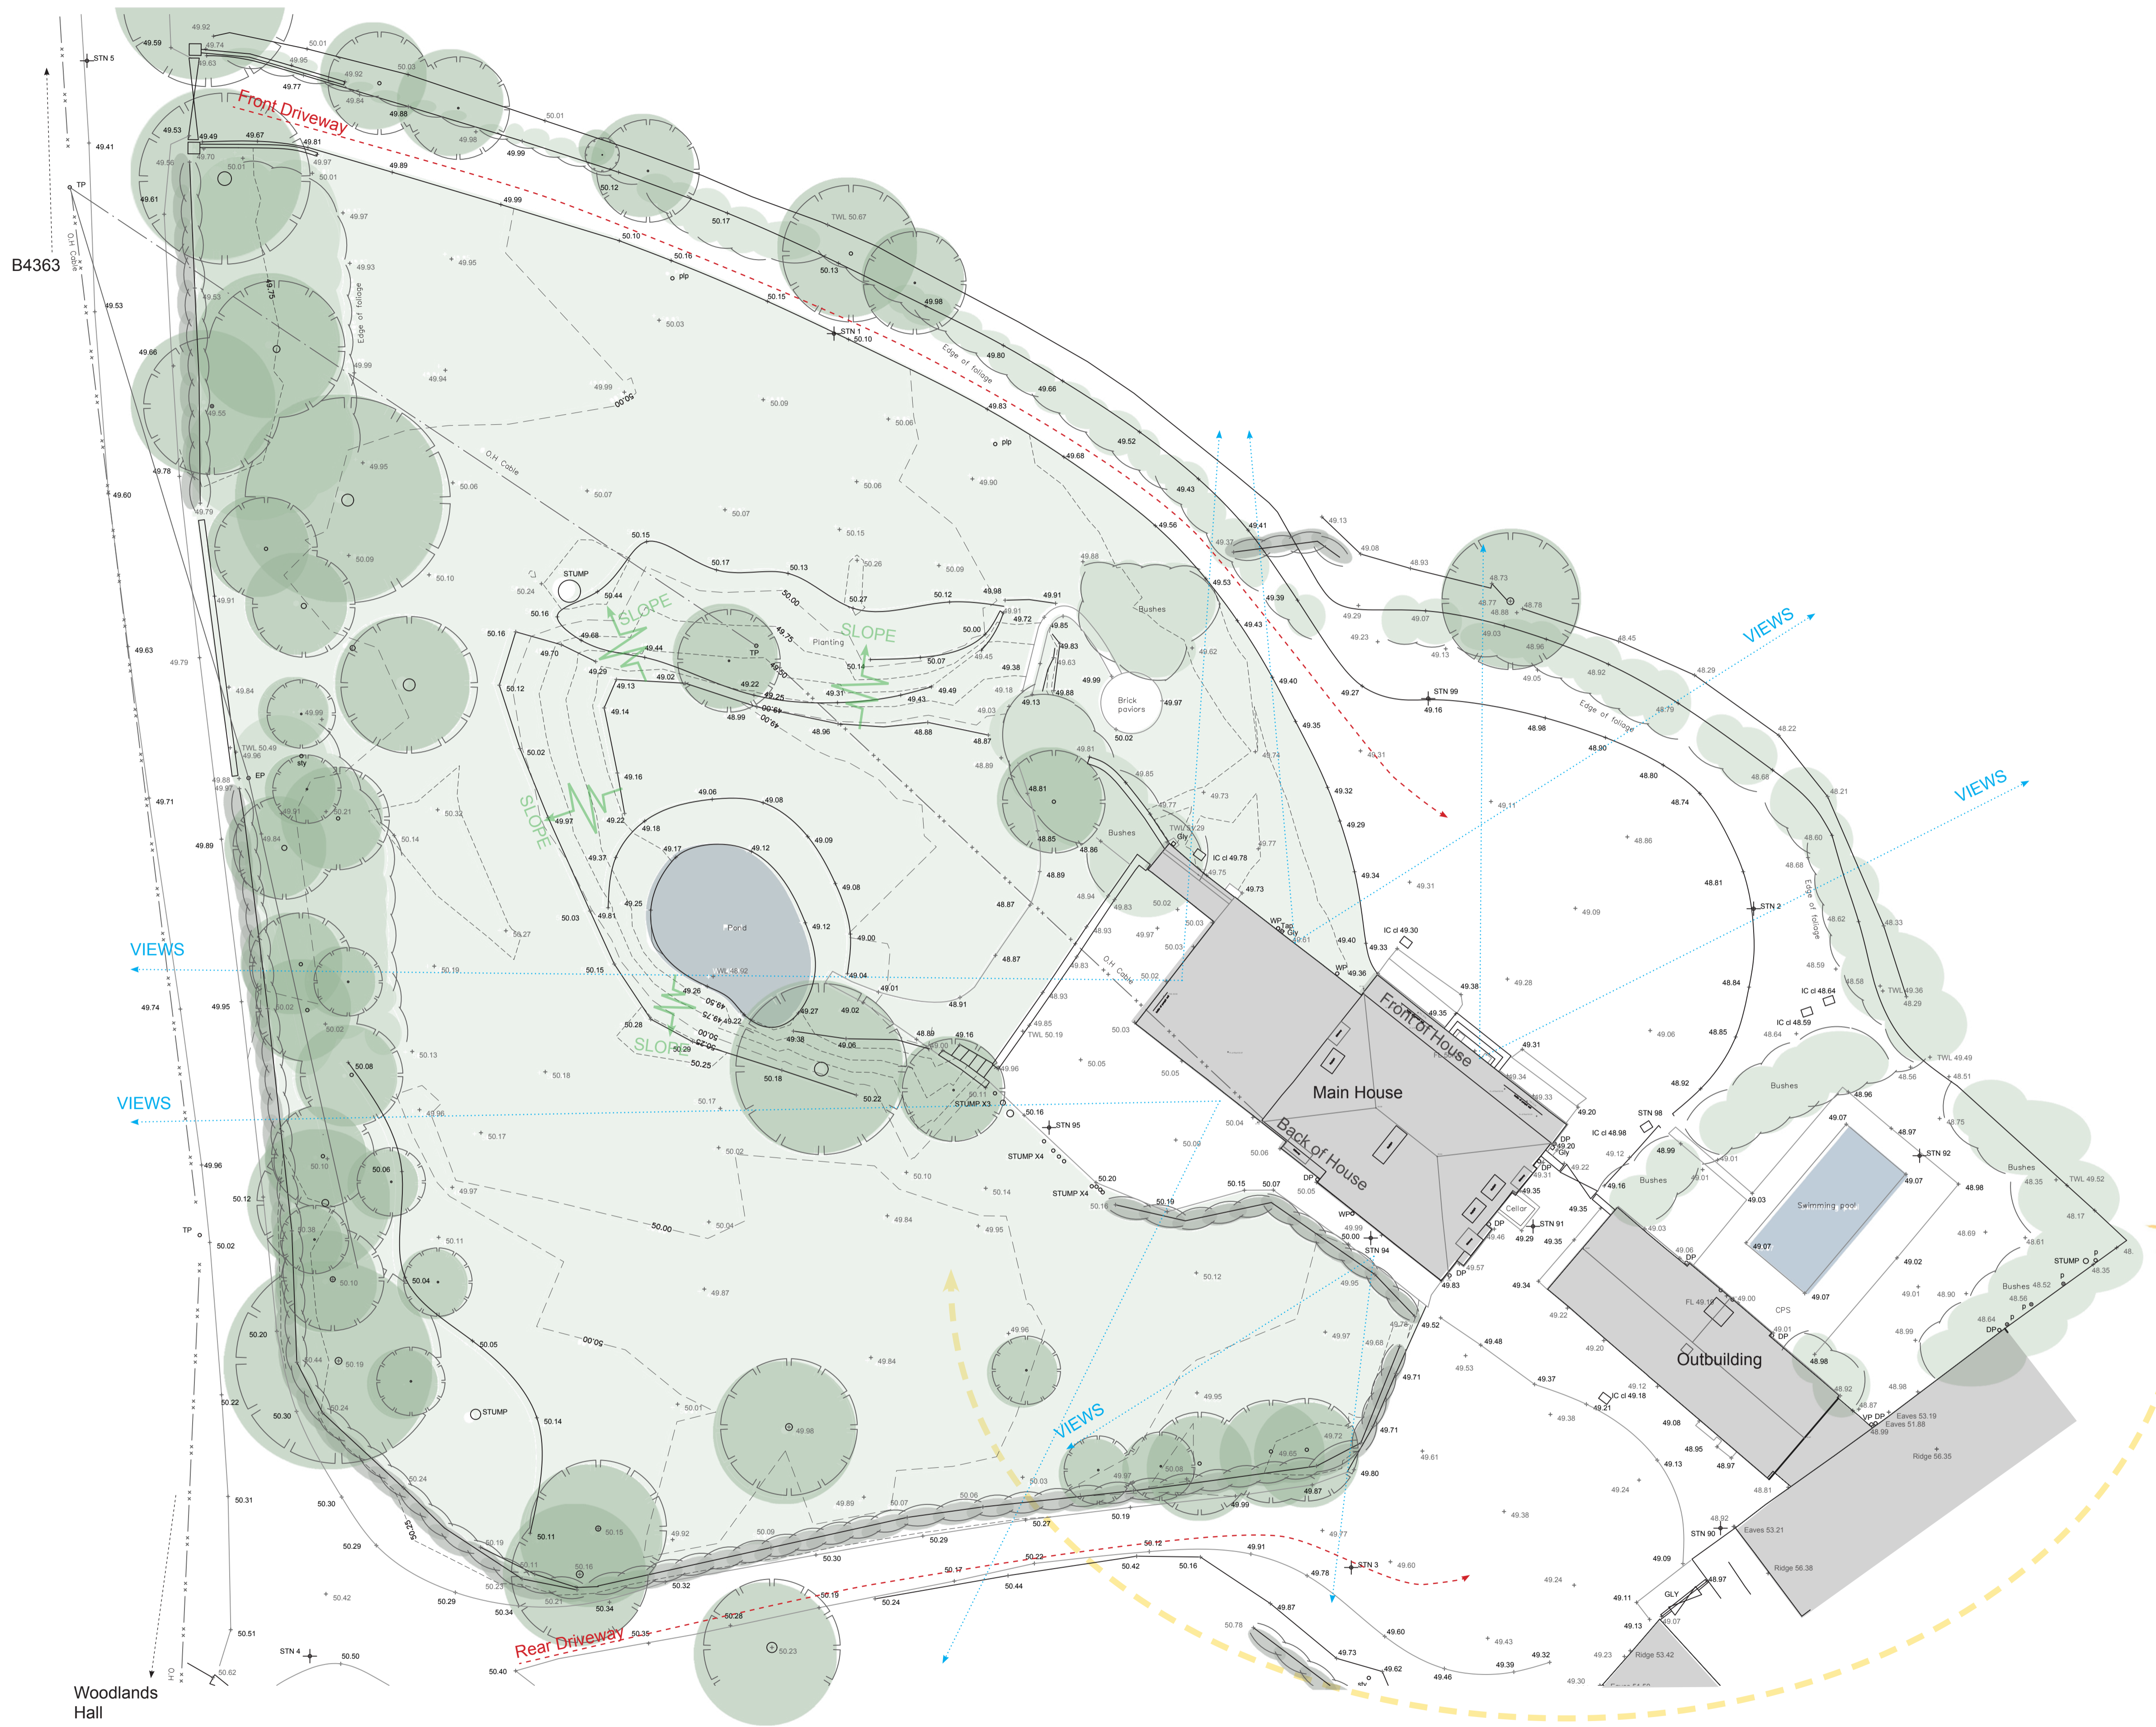

B4363

Woodlands Hall



Rev.	Uplands, Bridgnorth	Date
REV A	Uplands, Site Analysis	10/05/21

**JOHNSON**  
DESIGN PARTNERSHIP LTD

Johnson House  
Station Lane  
Bridgnorth  
Shropshire  
WV16 5DP  
T: 01746 768191  
F: 01746 769515

Drawing Title:		Scale:		
EXISTING SITE PLAN		1:200 @ A1 1:200		
Drawing No.	Project No.	Revision:	Drawn by:	Check by:
PL_0002	554	REV A	BB	VJ