

SCALE 1:200


P R O P O S E D

S I T E P L A N

PLANNING

© Copyright

NOTES:
THIS DRAWING, IDEAS AND CONCEPTS ARE COPYRIGHT OF THE JOHNSON AND JOHNSON DESIGN PARTNERSHIP LTD AND NOT TO BE REPRODUCED EXCEPT BY WRITTEN PERMISSION.
ALL DIMENSIONS TO BE CHECKED ON SITE AND ANY DISCREPANCIES AND ADJUSTMENTS TO BE NOTED AND PASSED TO THE CA FOR FURTHER INSTRUCTIONS.
DO NOT SCALE DRAWING, IF IN DOUBT ASK.

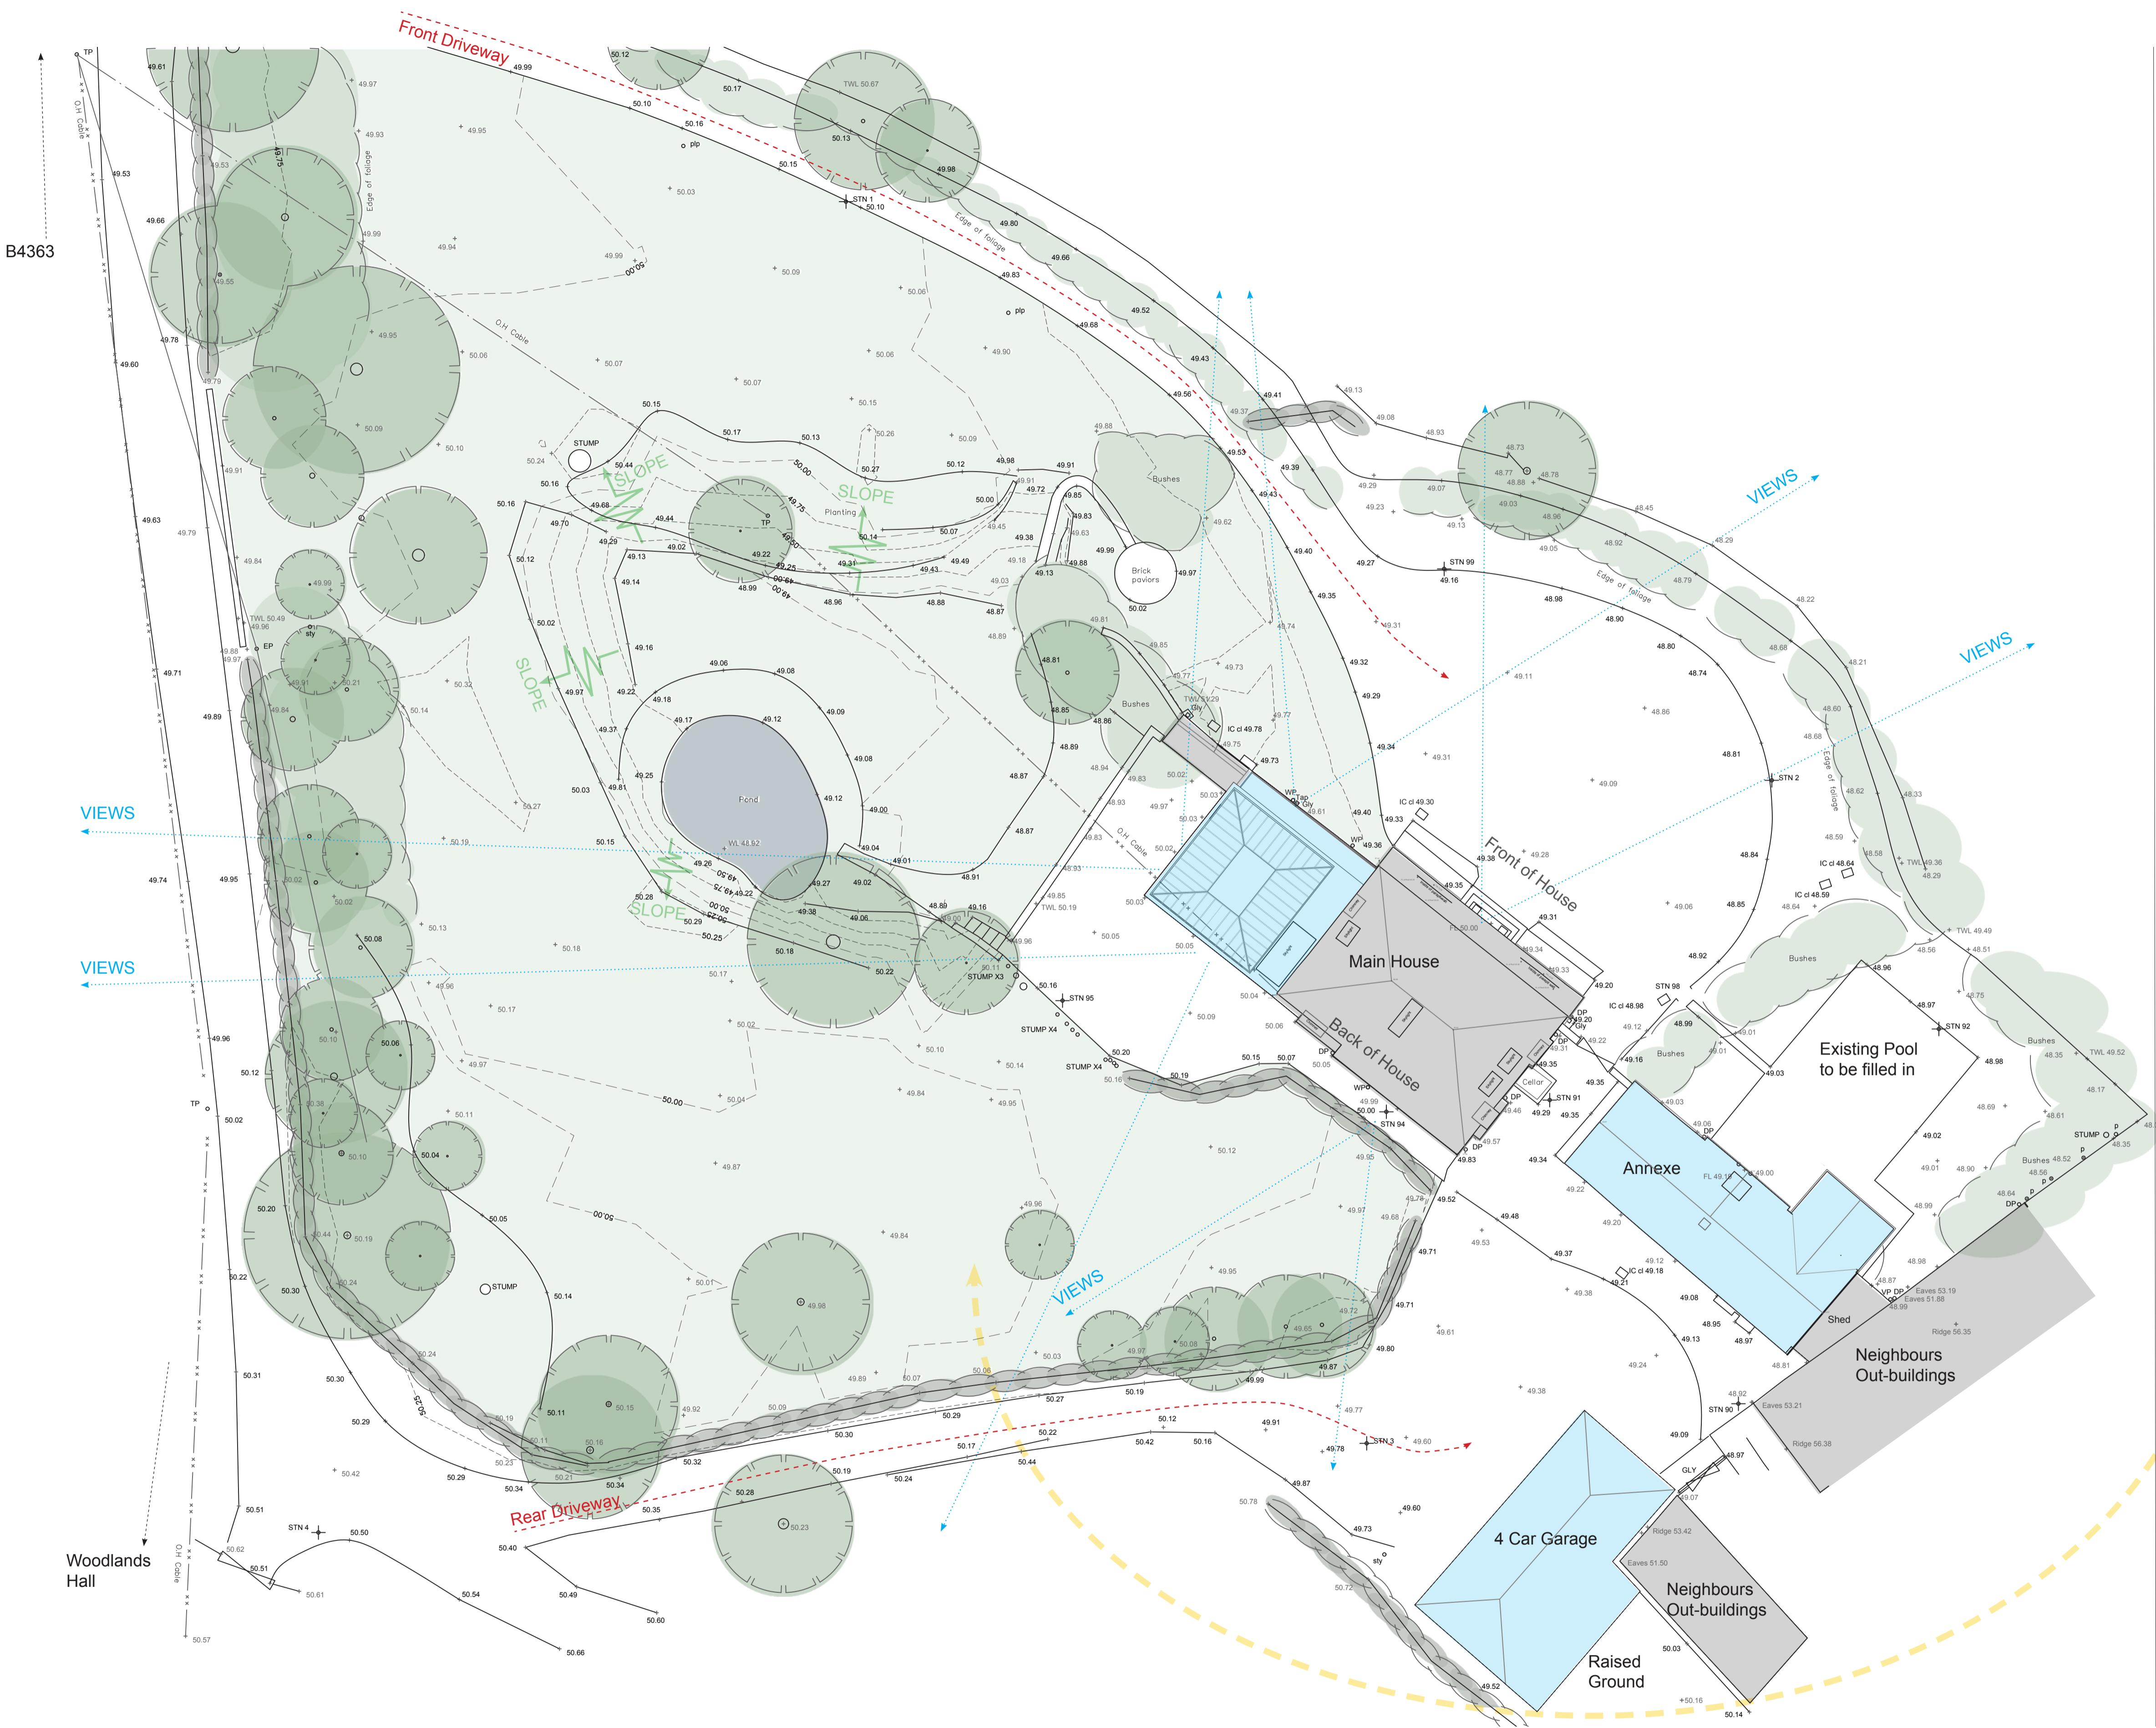

Rev.	Uplands, Bridgnorth	Date
REV A	Uplands, Site Analysis	10/05/21
REV B	Design Variation 2	29/07/21
REV C	Design Variation 3	03/08/21

JOHNSON
DESIGN PARTNERSHIP LTD

Johnson House
Station Lane
Bridgnorth
Shropshire
WV16 5DP
T: 01746 768191
F: 01746 769515

Drawing Title: PROPOSED SITE PLAN	Scale: 1:200 @ A1
--------------------------------------	----------------------

Drawing No. PL_0010	Project No. 554	Revision: REV C	Drawn by: BB	Check by: VJ
------------------------	--------------------	--------------------	-----------------	-----------------