



Notes


1. Drawing not to be scaled
2. All measurements to be checked on site
3. Any construction work carried out prior to receiving all necessary approvals for planning and or building regulations is entirely at the householders/clients risk

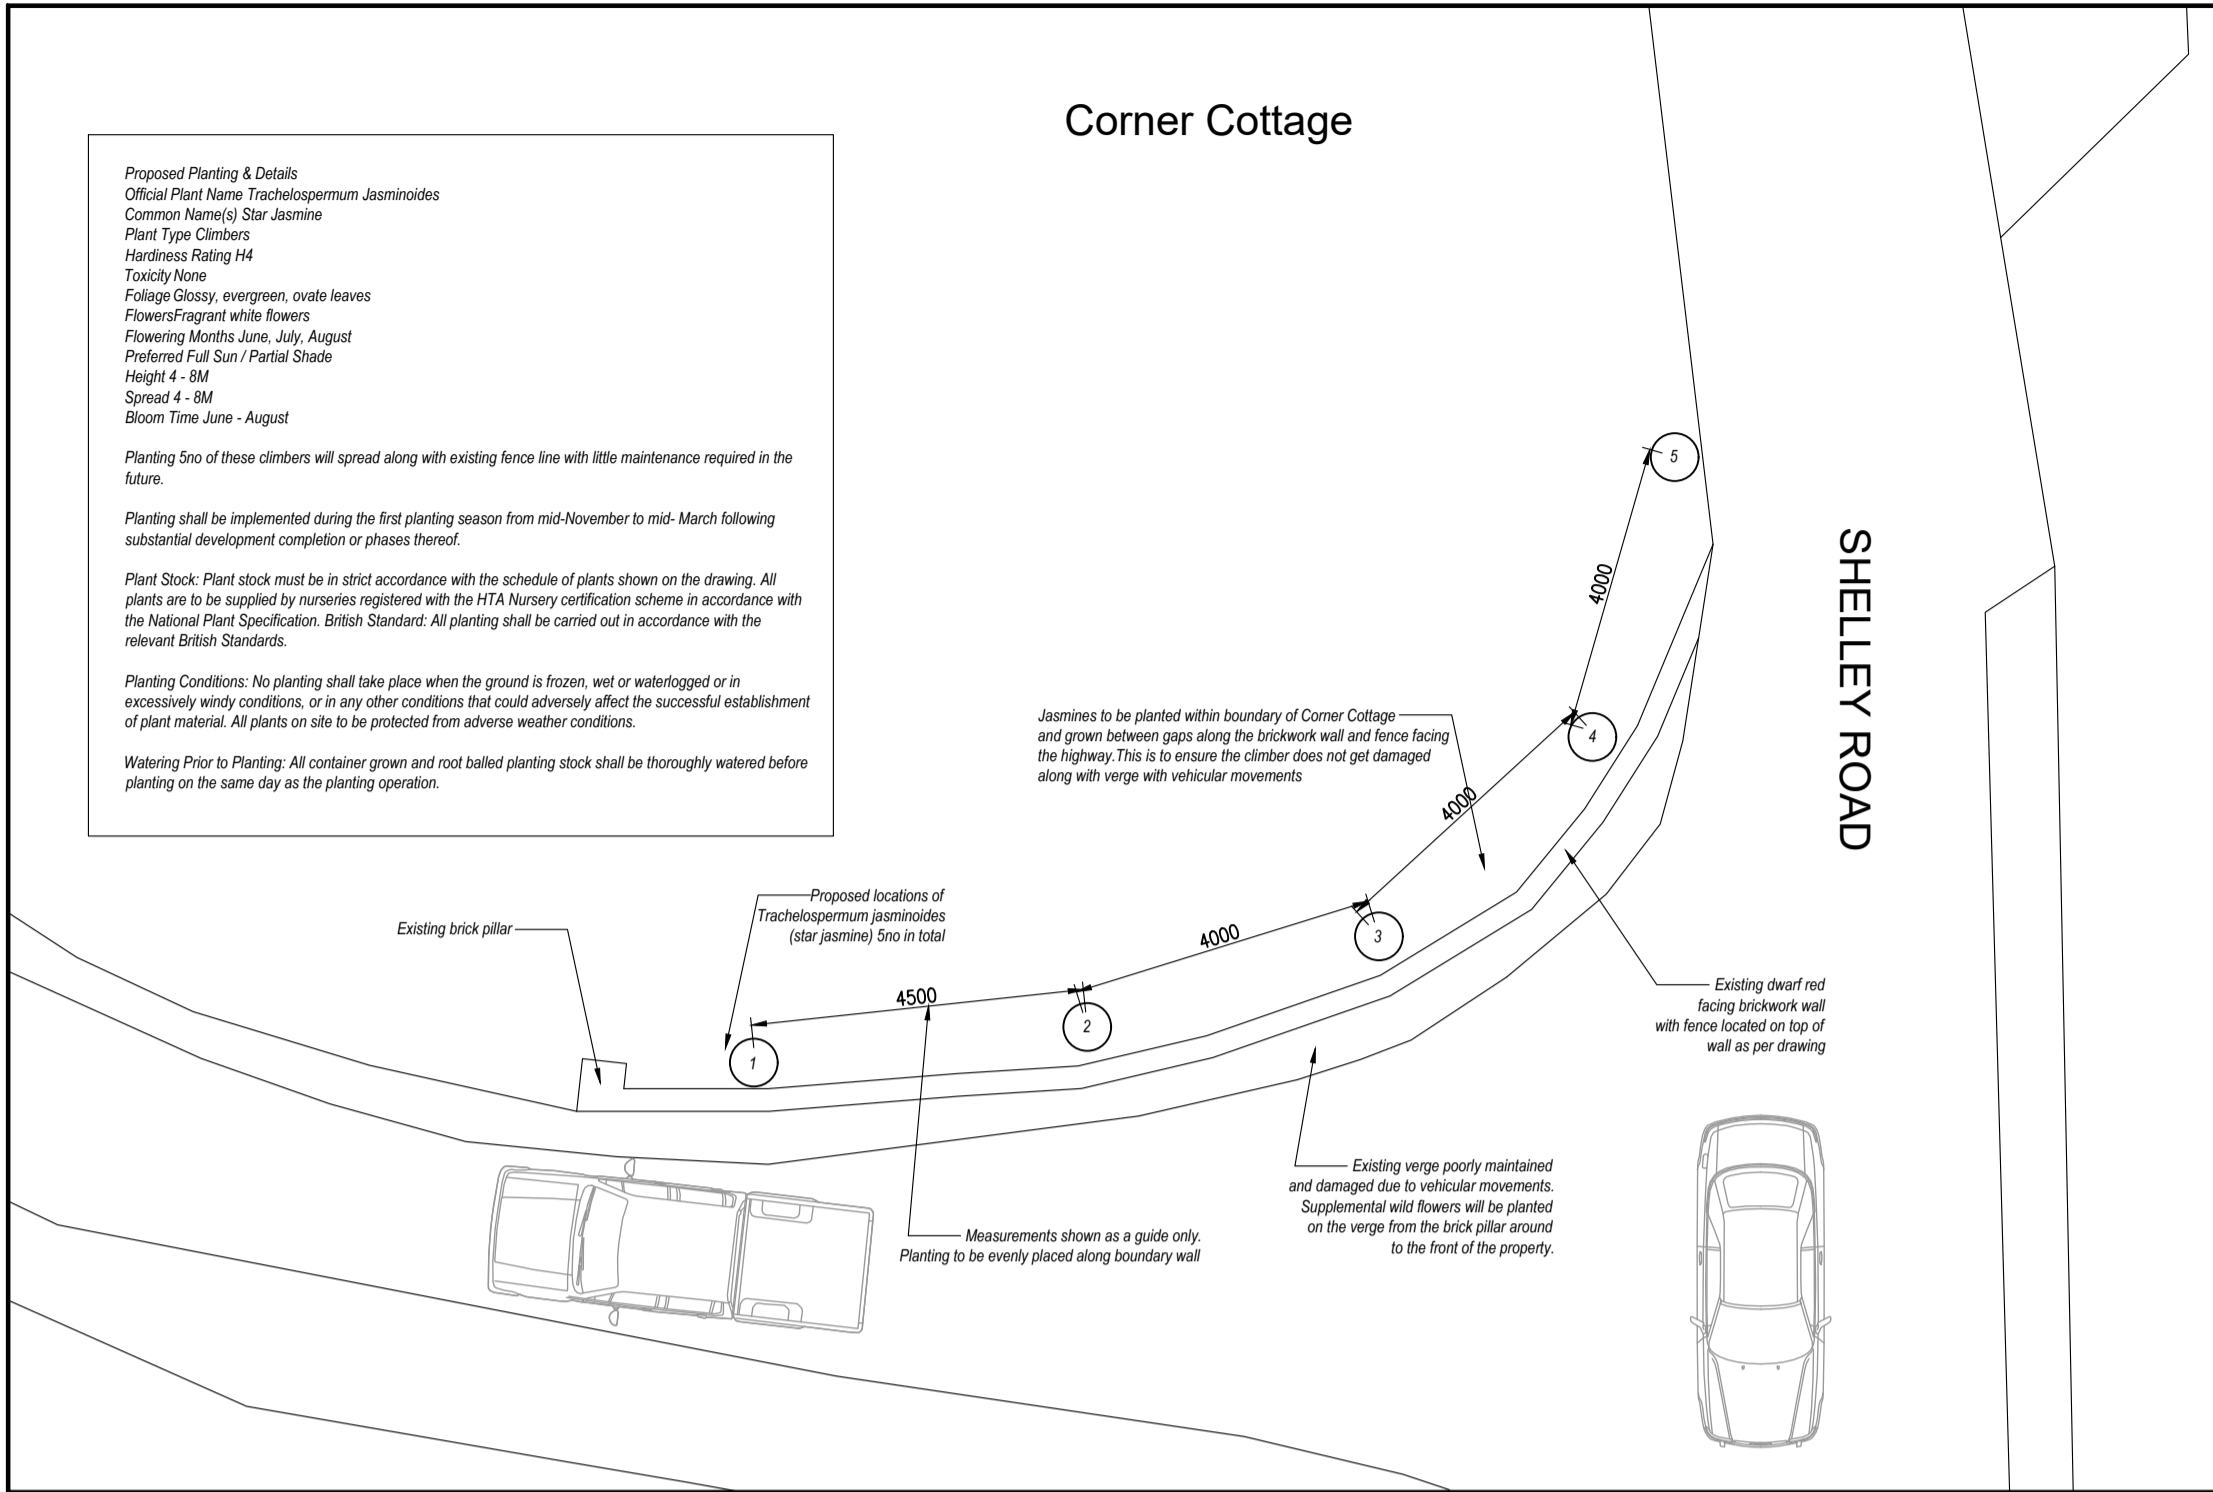


Proposed Planting Scheme
 Scale 1:100

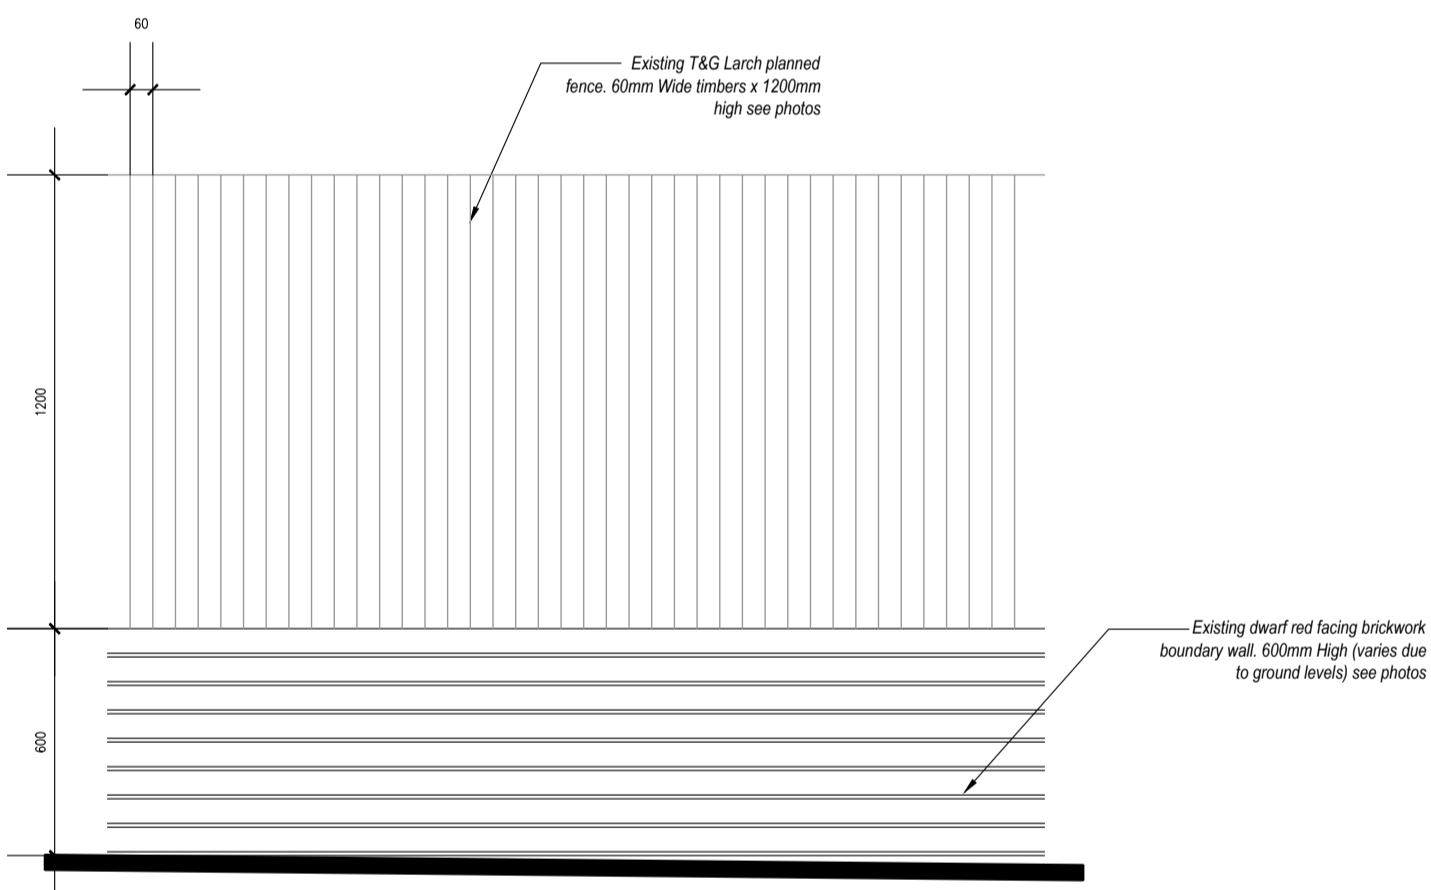

Fence Details
 Scale 1:20

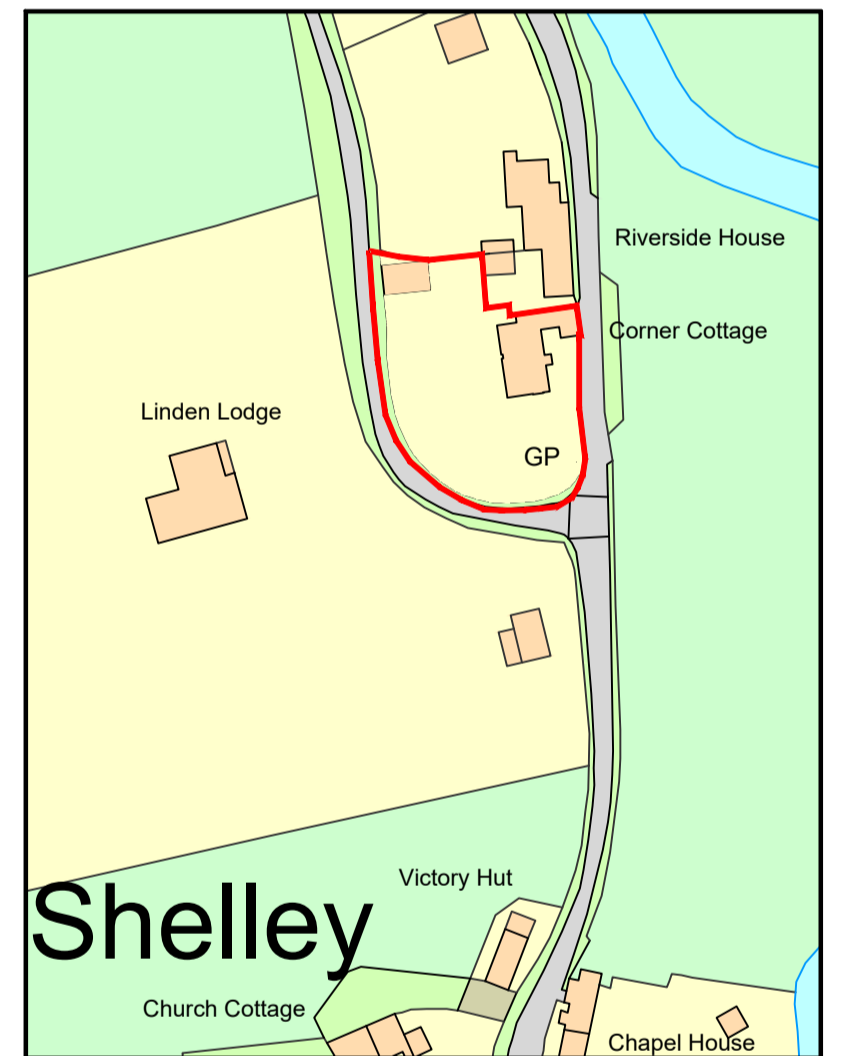

Location Plan
 Scale 1:1250

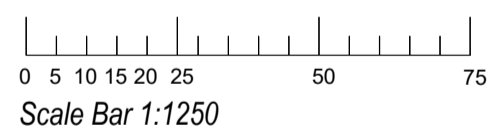

Rev A - Scale bars revised - 01/09/2021



Photo A



Photo of *Trachelospermum Jasminoides*

Tel: 01473 876012
 office@dakingdesigns.co.uk
 www.dakingdesigns.co.uk

daking designs ltd
 architectural designers

Project: Removal of Planning Conditions at Corner Cottage, Layham Road, Shelley, Ipswich, IP7 5QX		
Drawing Details: Proposed Planting Site Plan, Fence Elevations & Photo A		
Date: August 2021	Scale/s: See Drawing @ A2	Drawn: SGW
Number: 346-004	Rev: A	