




Do not scale from drawings. All dimensions are in millimetres unless otherwise stated. All dimensions to be verified on site before proceeding with the work. Any discrepancies to be notified in writing to Architect immediately

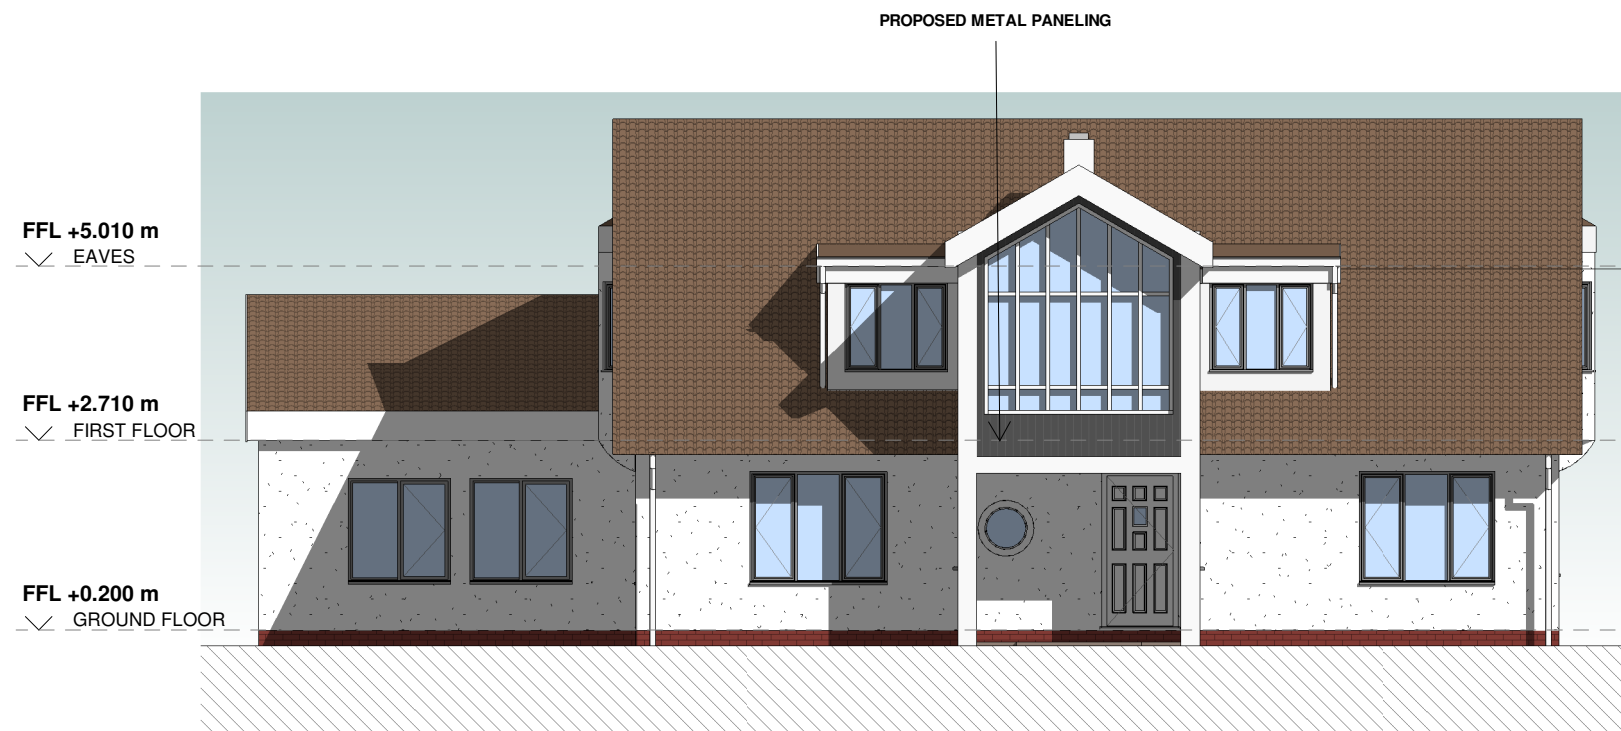

1 FRONT ELEVATION
1 : 100

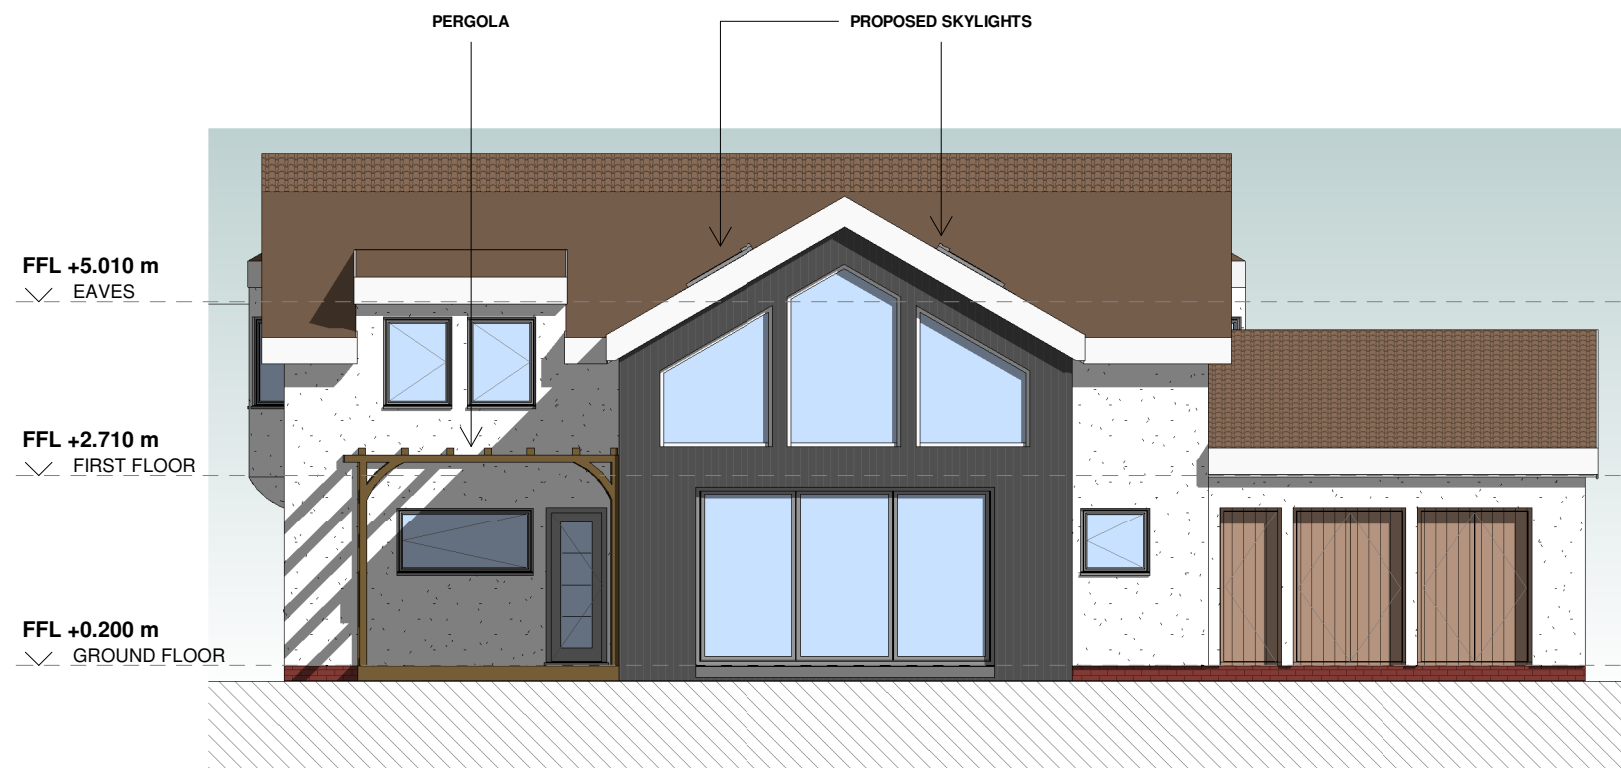

2 REAR ELEVATION
1 : 100

 

Revision History

Rev	Description	Date	By
C	Issued for planning	21/07/21	RS
B	Changes to client requirements	04/03/21	AD
A	Changes to client requirements	25/02/21	AD



HOKO
THE HOMEOWNERS ARCHITECT

Project	SCILLONIA, MAIN ROAD BS48 3QJ
Client	JOE & TARA WEBSTER
Project No.	L20109
Drawing No.	AL(02)02
Title	ELEVATIONS
Scale	1 : 100@A3
Revision	C
Status	PLANNING
Drawn	AD
Date	20/01/21