



Do not scale from drawings. All dimensions are in millimetres unless otherwise stated. All dimensions to be verified on site before proceeding with the work. Any discrepancies to be notified in writing to Architect immediately

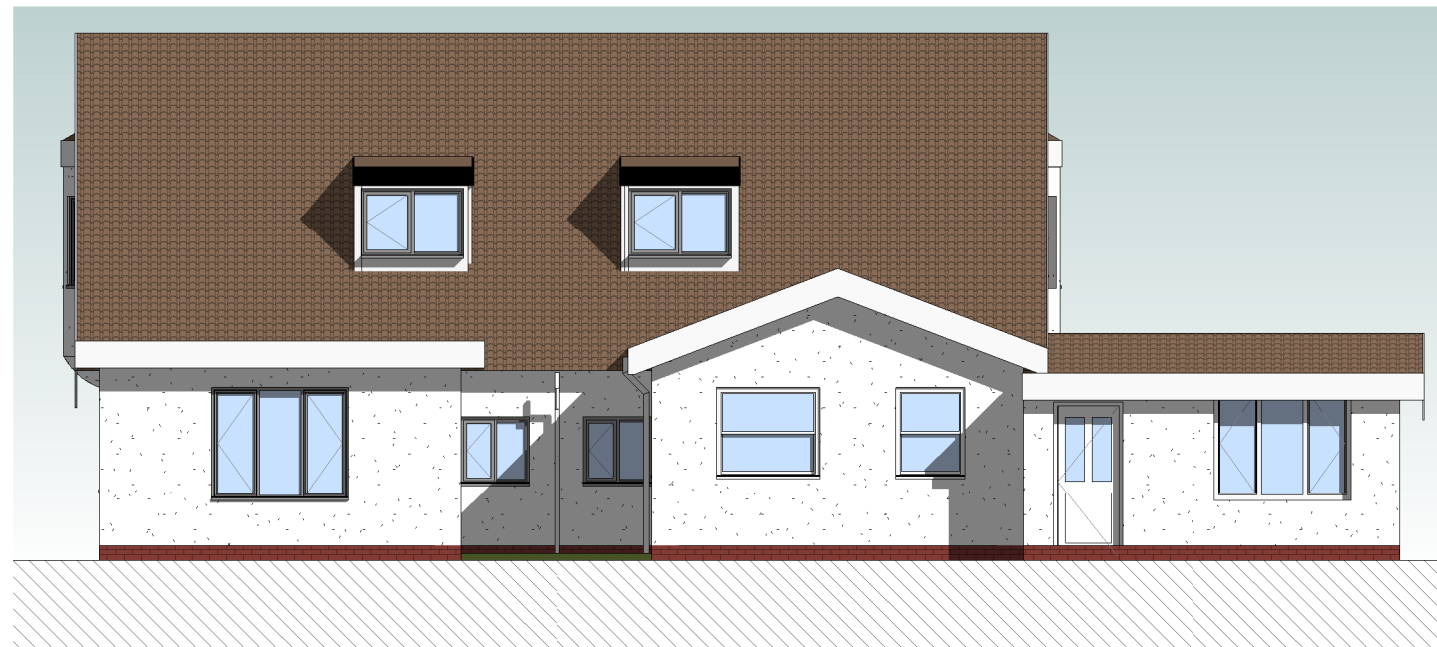

**1 FRONT ELEVATION - EXISTING**  
1 : 100



**2 REAR ELEVATION - EXISTING**  
1 : 100

 

**Revision History**

Rev	Description	Date	By
A	Issued for planning	15/07/21	RS



**HOKO**

THE HOMEOWNERS ARCHITECT

Project SCILLONIA, MAIN ROAD BS48 3QJ

Client JOE & TARA WEBSTER

Project No. L20109

Drawing No. AL(01)02

Title ELEVATIONS

Scale 1 : 100@A3

Revision A

Status PLANNING

Drawn AD

Date 08/12/20