


Proposed Materials:

Interlocking concrete roof tiles, colour grey to match existing
Sarnafil flat roof, colour grey

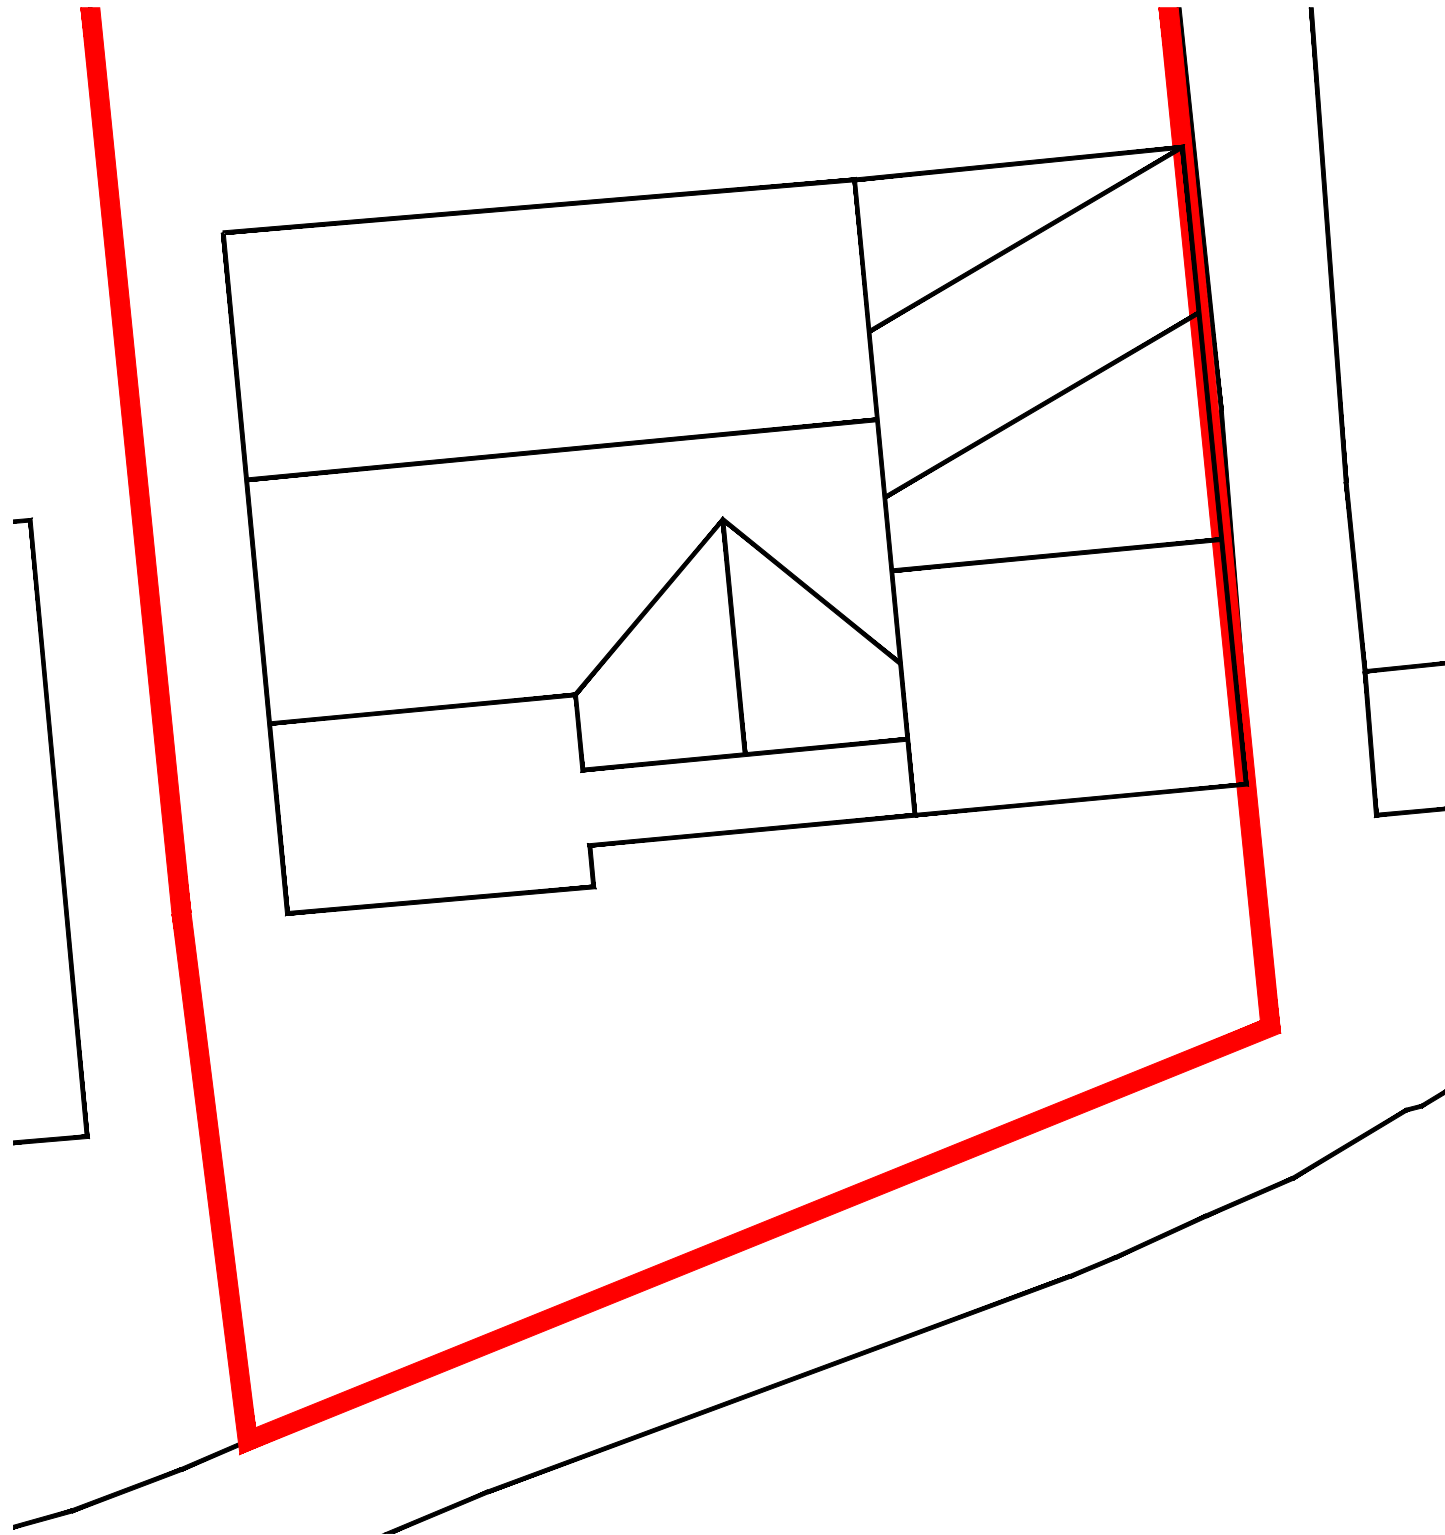

Existing Roof Plan
Scale 1:100 at A3



Proposed Roof Plan
Scale 1:100 at A3