


DRAWING TO BE READ IN CONJUNCTION WITH SCOPE OF WORKS

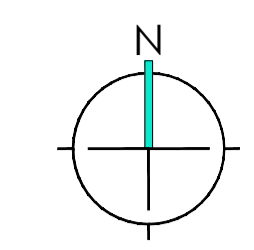

FLOOR PLATE AREA: XXXX SQFT

REV	DESCRIPTION	DRWN	CHKD	DATE
				DD/MM/YY

DRAWING STATUS
PITCH DRAWING

CLIENT
Mr & Mrs Church

PROJECT ADDRESS
219 Chastilian Road
Dartford
DA1 3QF


TITLE
Proposed & Existing Roof Plans
Proposed Elevations

SCALE	1:50@A1	DATE	23.08.2021
DRAWN	LS	CHECKED	EC

PROJECT NO	BLDG.	FLOOR	DETAIL	REV.
230821	- 01	- RF	- PRRF	- REV_


97 Walnut Tree Road
Shepperton
TW17, 0RP
Tel: 077 393 15977
info@threepointstudio.co.uk
www.threepointstudio.co.uk

The copyright in this drawing is vested in Three Point Studio Limited and its subsidiary companies, and no license or assignment of any kind has been, or is, granted to any third party whether by provision of copies, original or otherwise, unless agreed expressly in writing by Three Point Studio. This drawing may not be copied, shown or given to a third party unless agreed expressly in writing by Three Point Studio.
© Copyright Three Point Studio
Layouts and all dimensions are subject to confirmation on site prior to commencement of any works. Do not scale from this drawing. AS cannot accept responsibility for the accuracy of scaled plans supplied to us by third parties in either hard copy or PDF format.

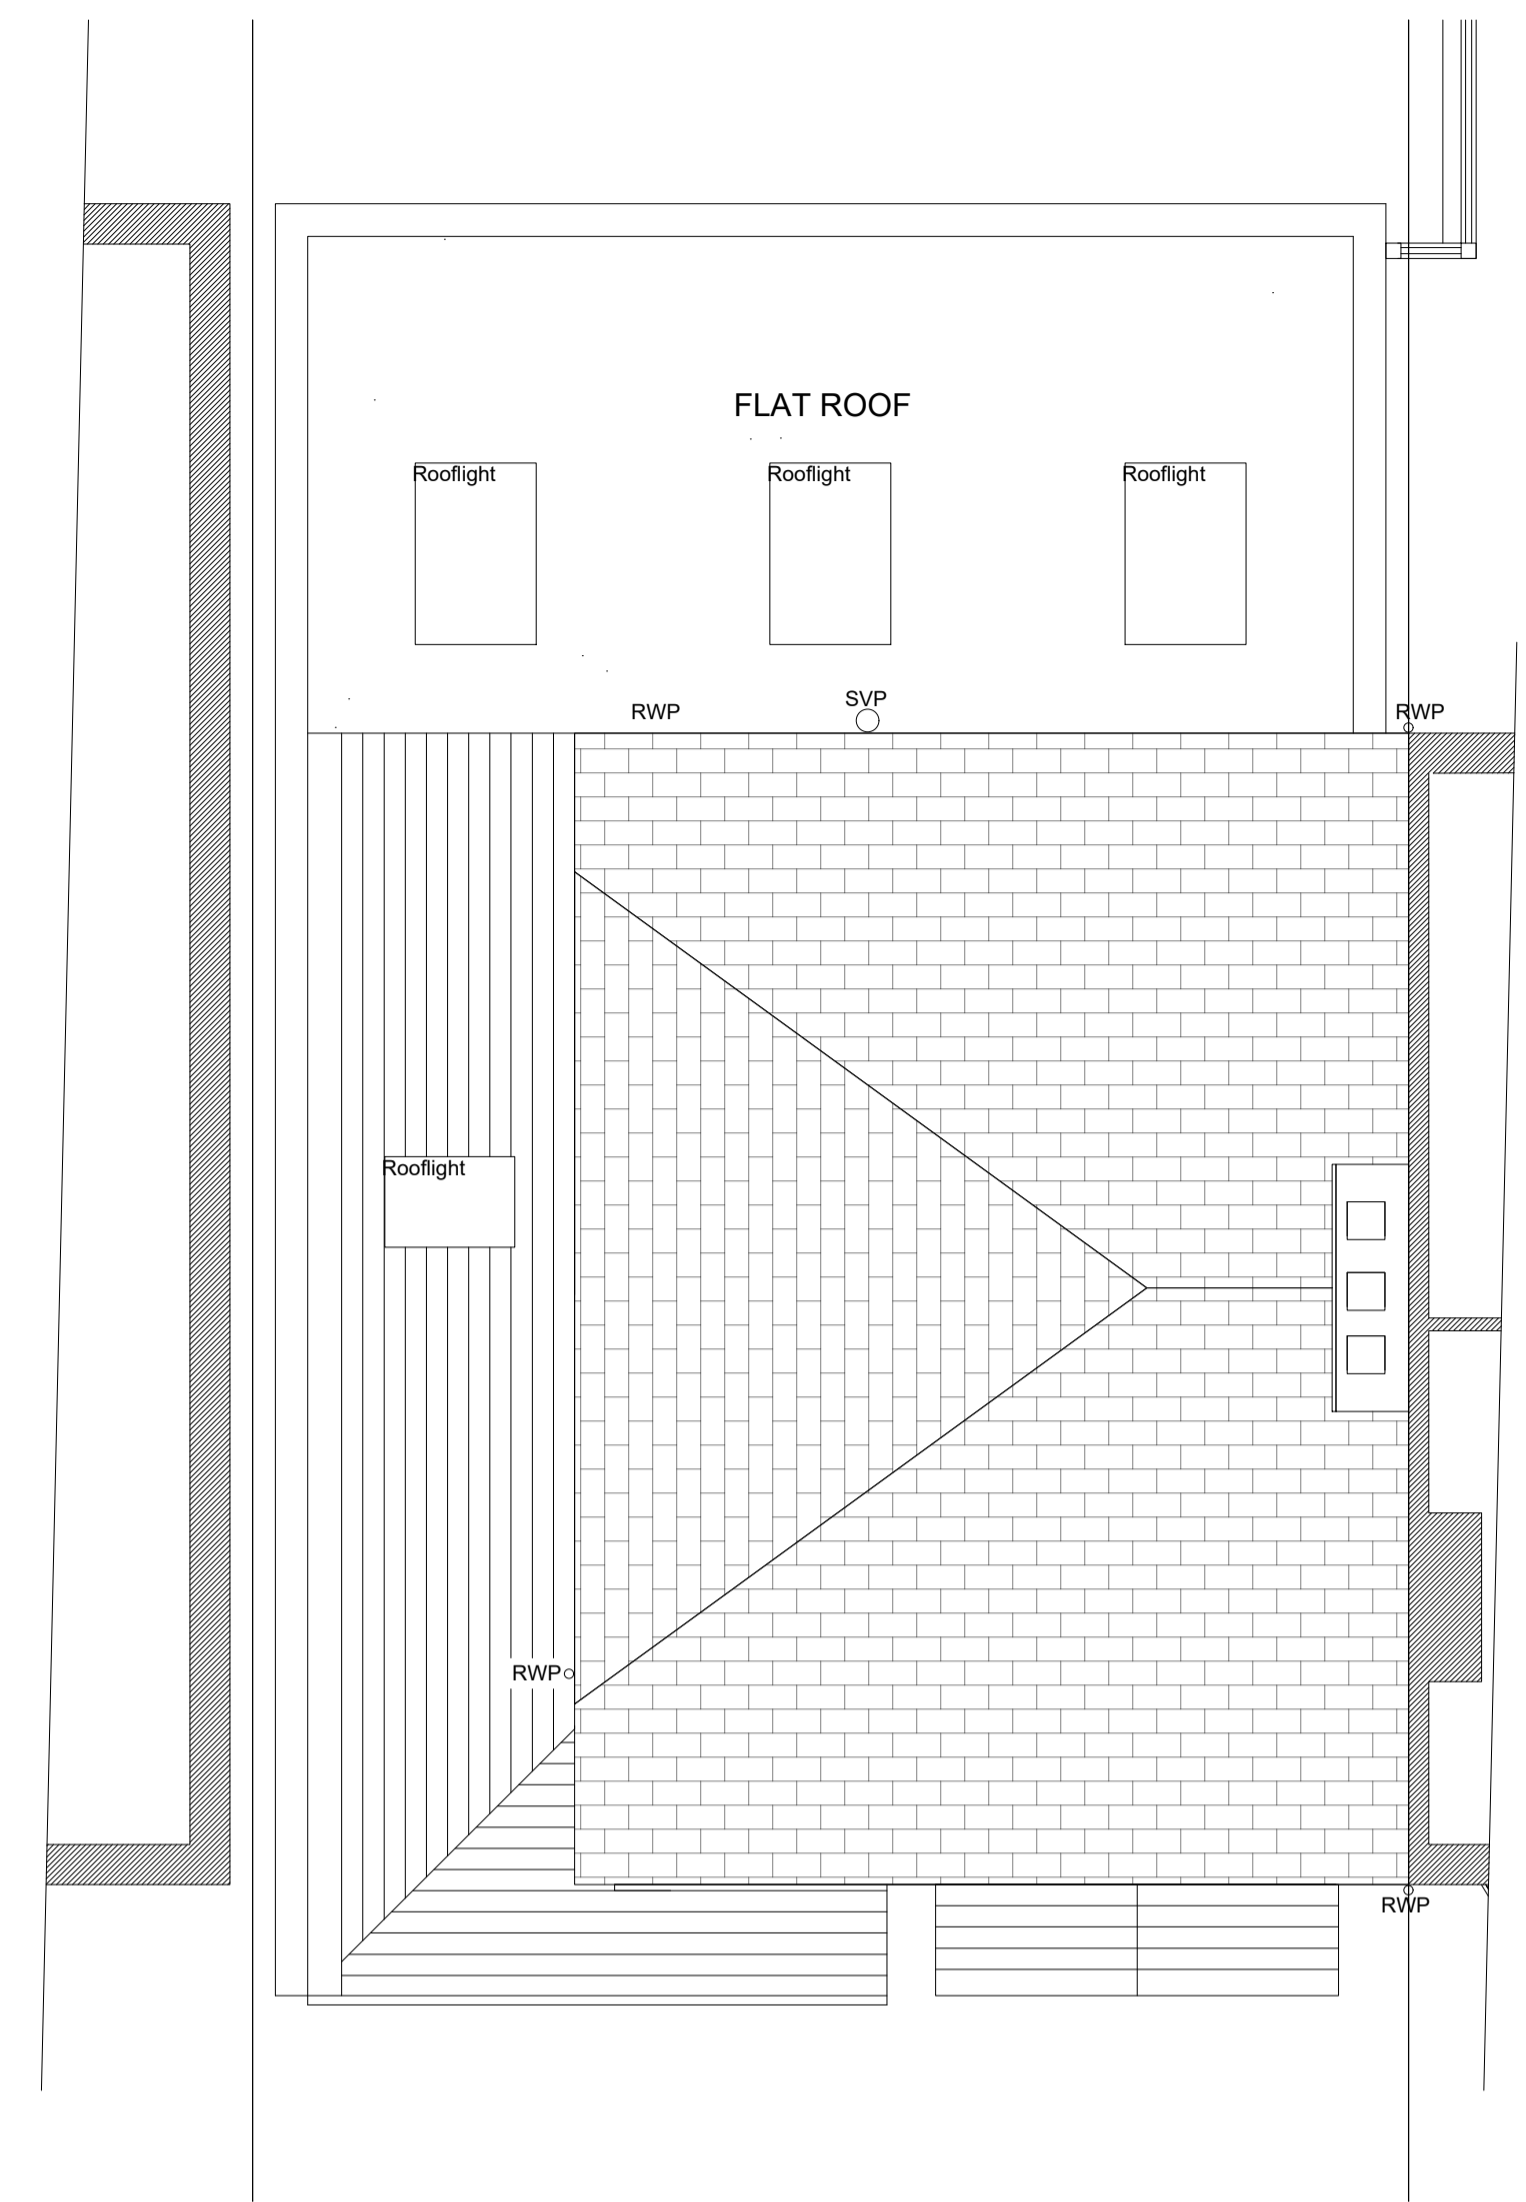

8 ELEVATION
Existing Roof Plan
SCALE 1:50

SCALE 1:50
0m 0.5 1 2 2.5 5

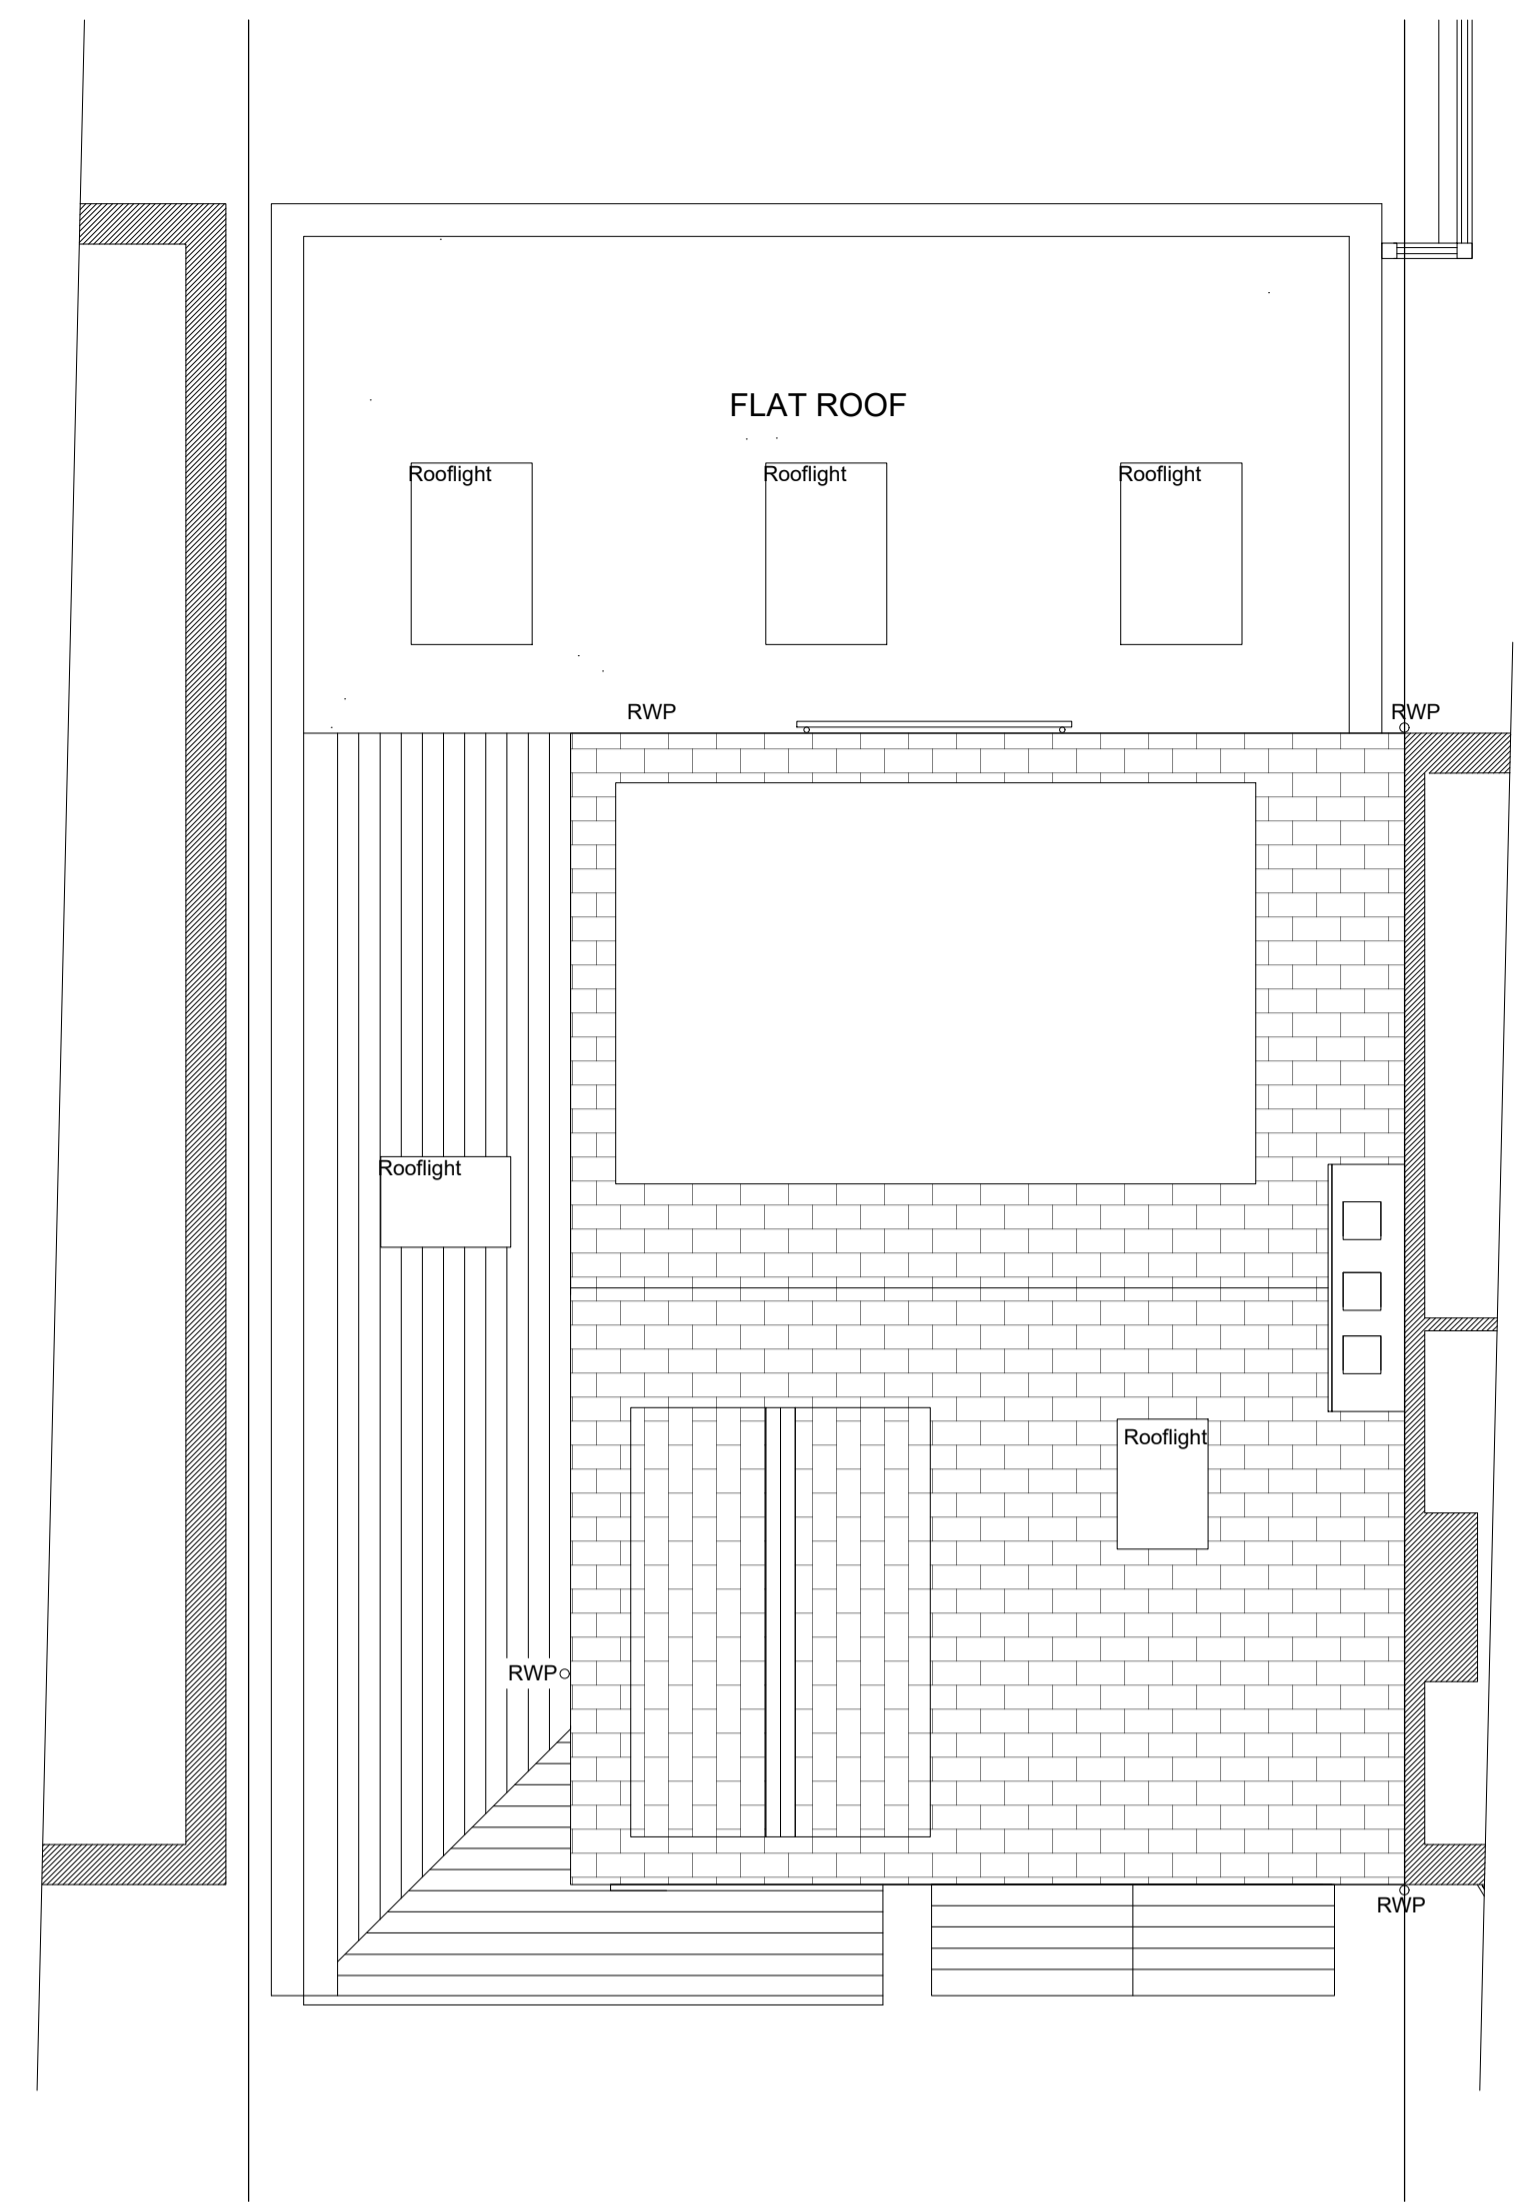


9 ELEVATION
Proposed Roof Plan
SCALE 1:50

SCALE 1:50
0m 0.5 1 2 2.5 5



6 ELEVATION
Proposed Side Elevation B
SCALE 1:50

SCALE 1:50
0m 0.5 1 2 2.5 5

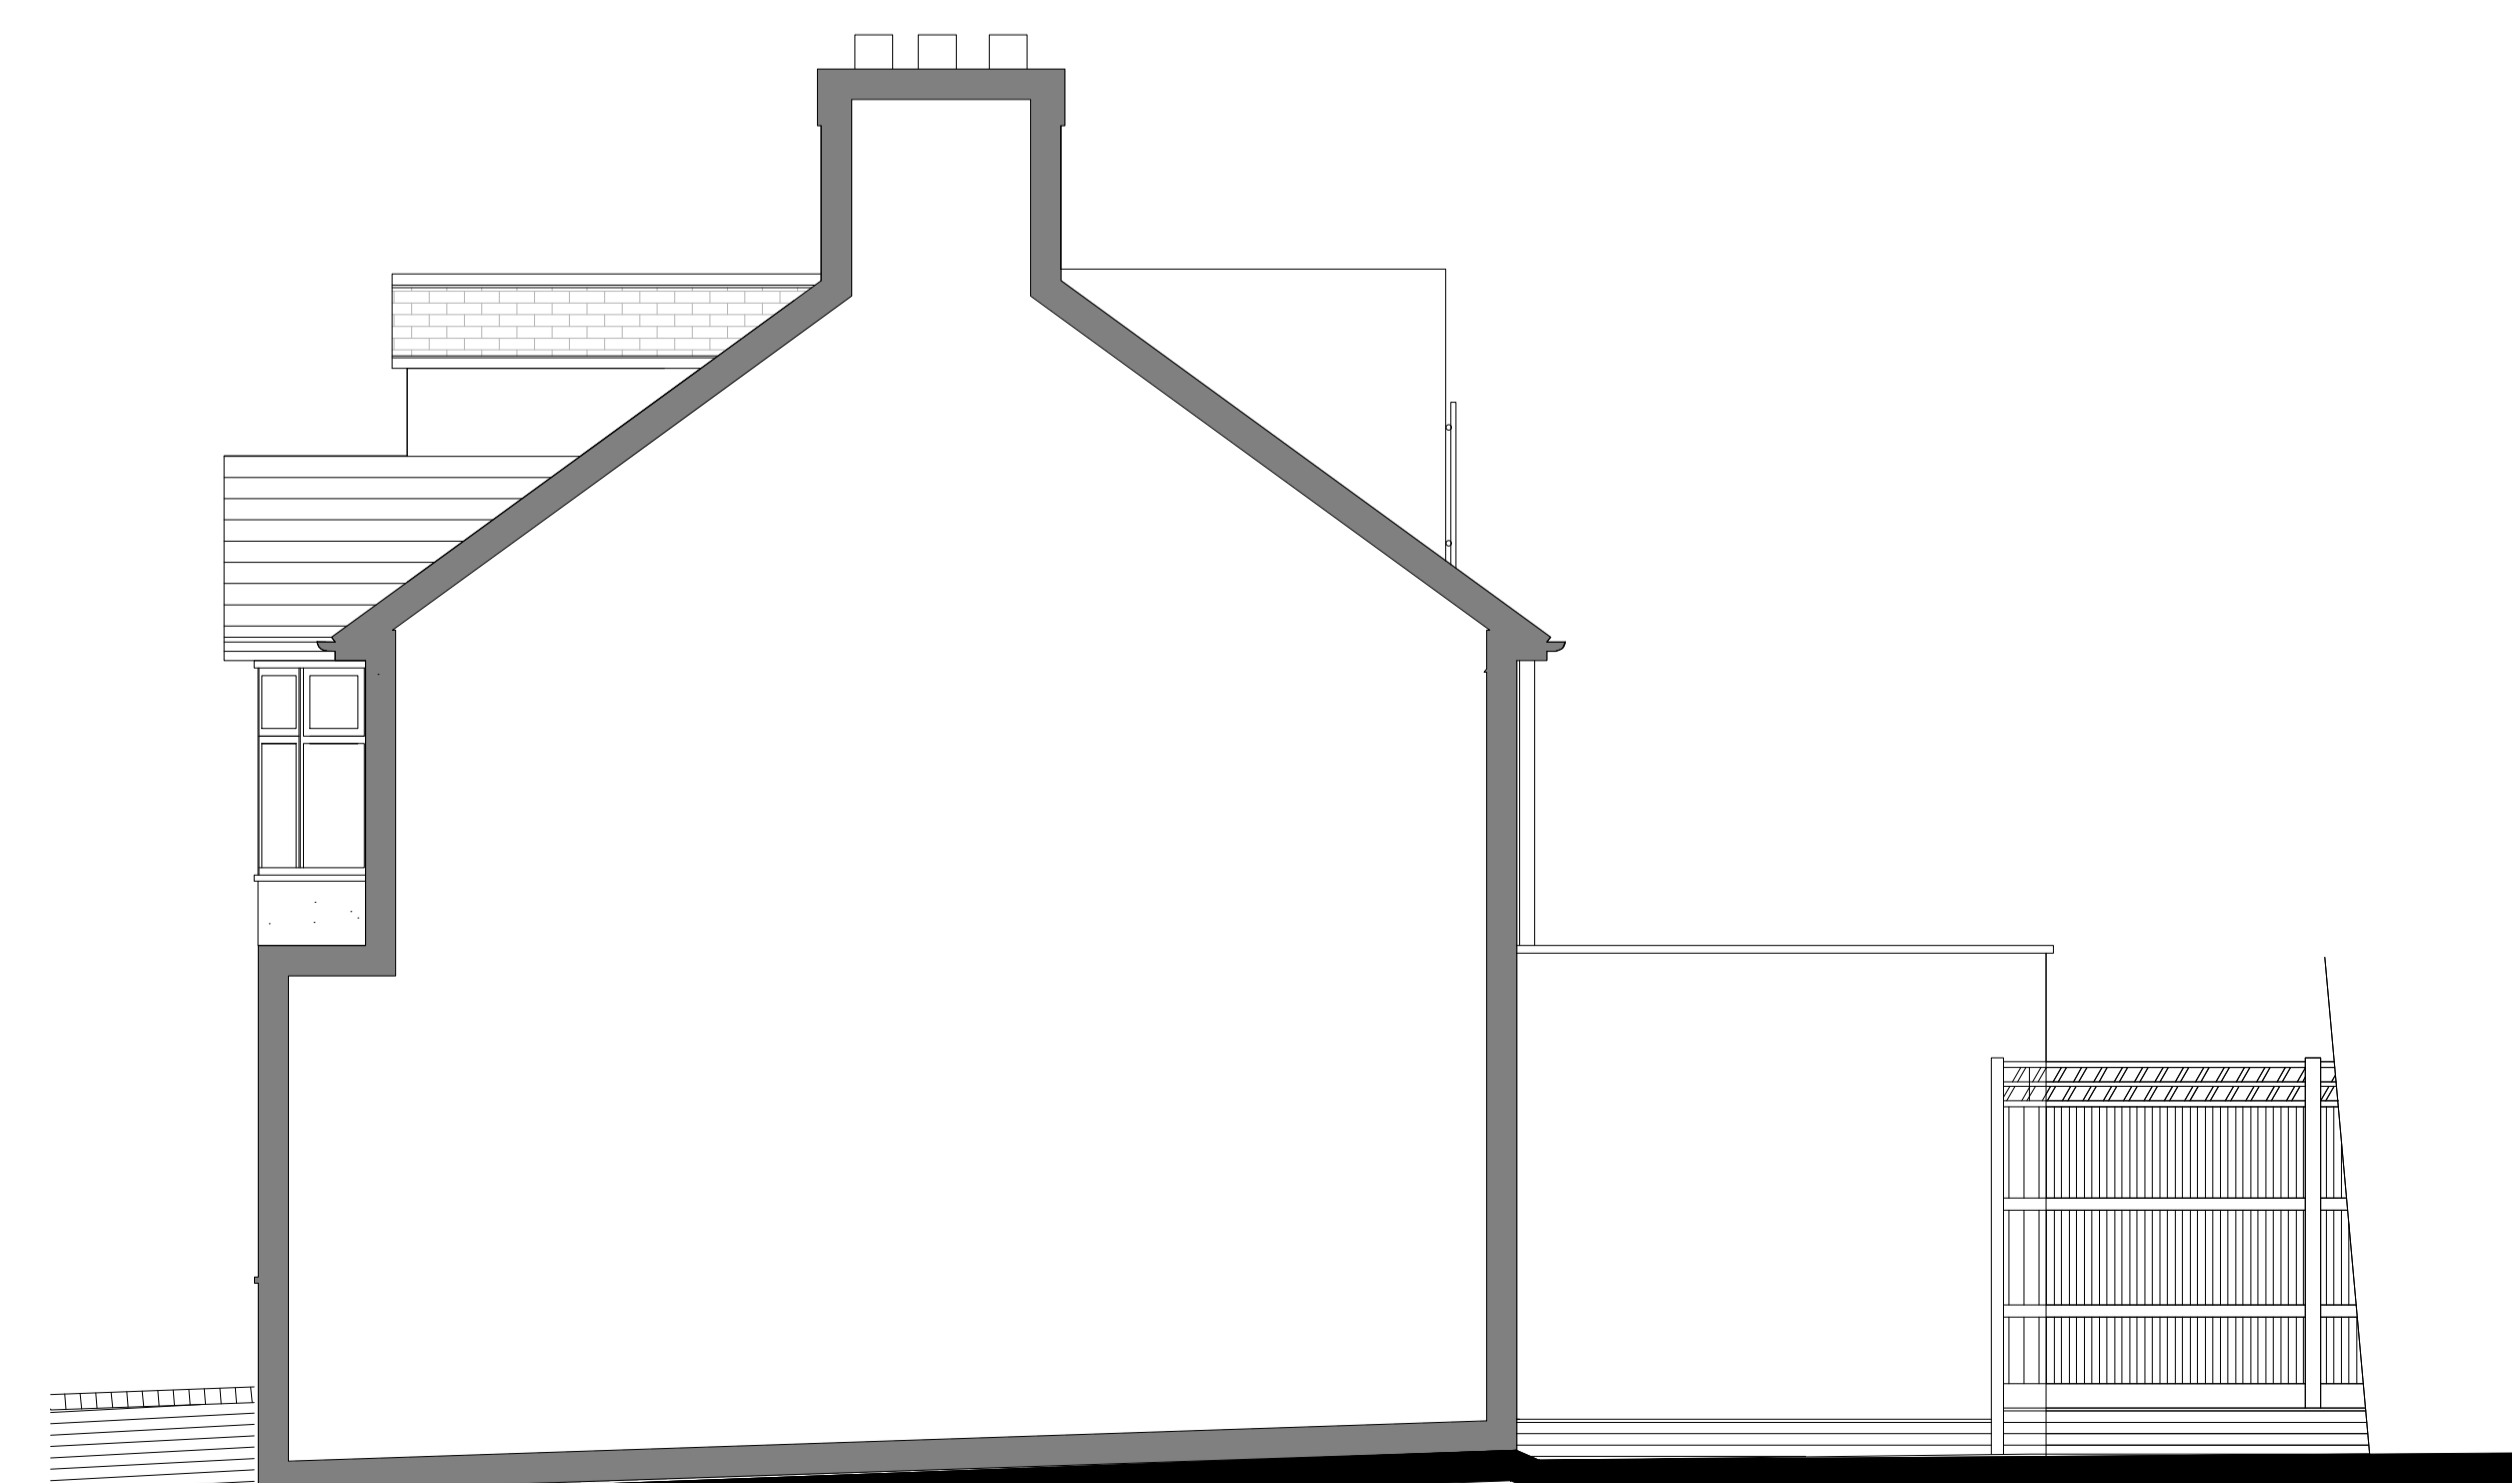

6 ELEVATION
Proposed Side Elevation A
SCALE 1:50

SCALE 1:50
0m 0.5 1 2 2.5 5