




1 Existing Ground Floor
1 : 100

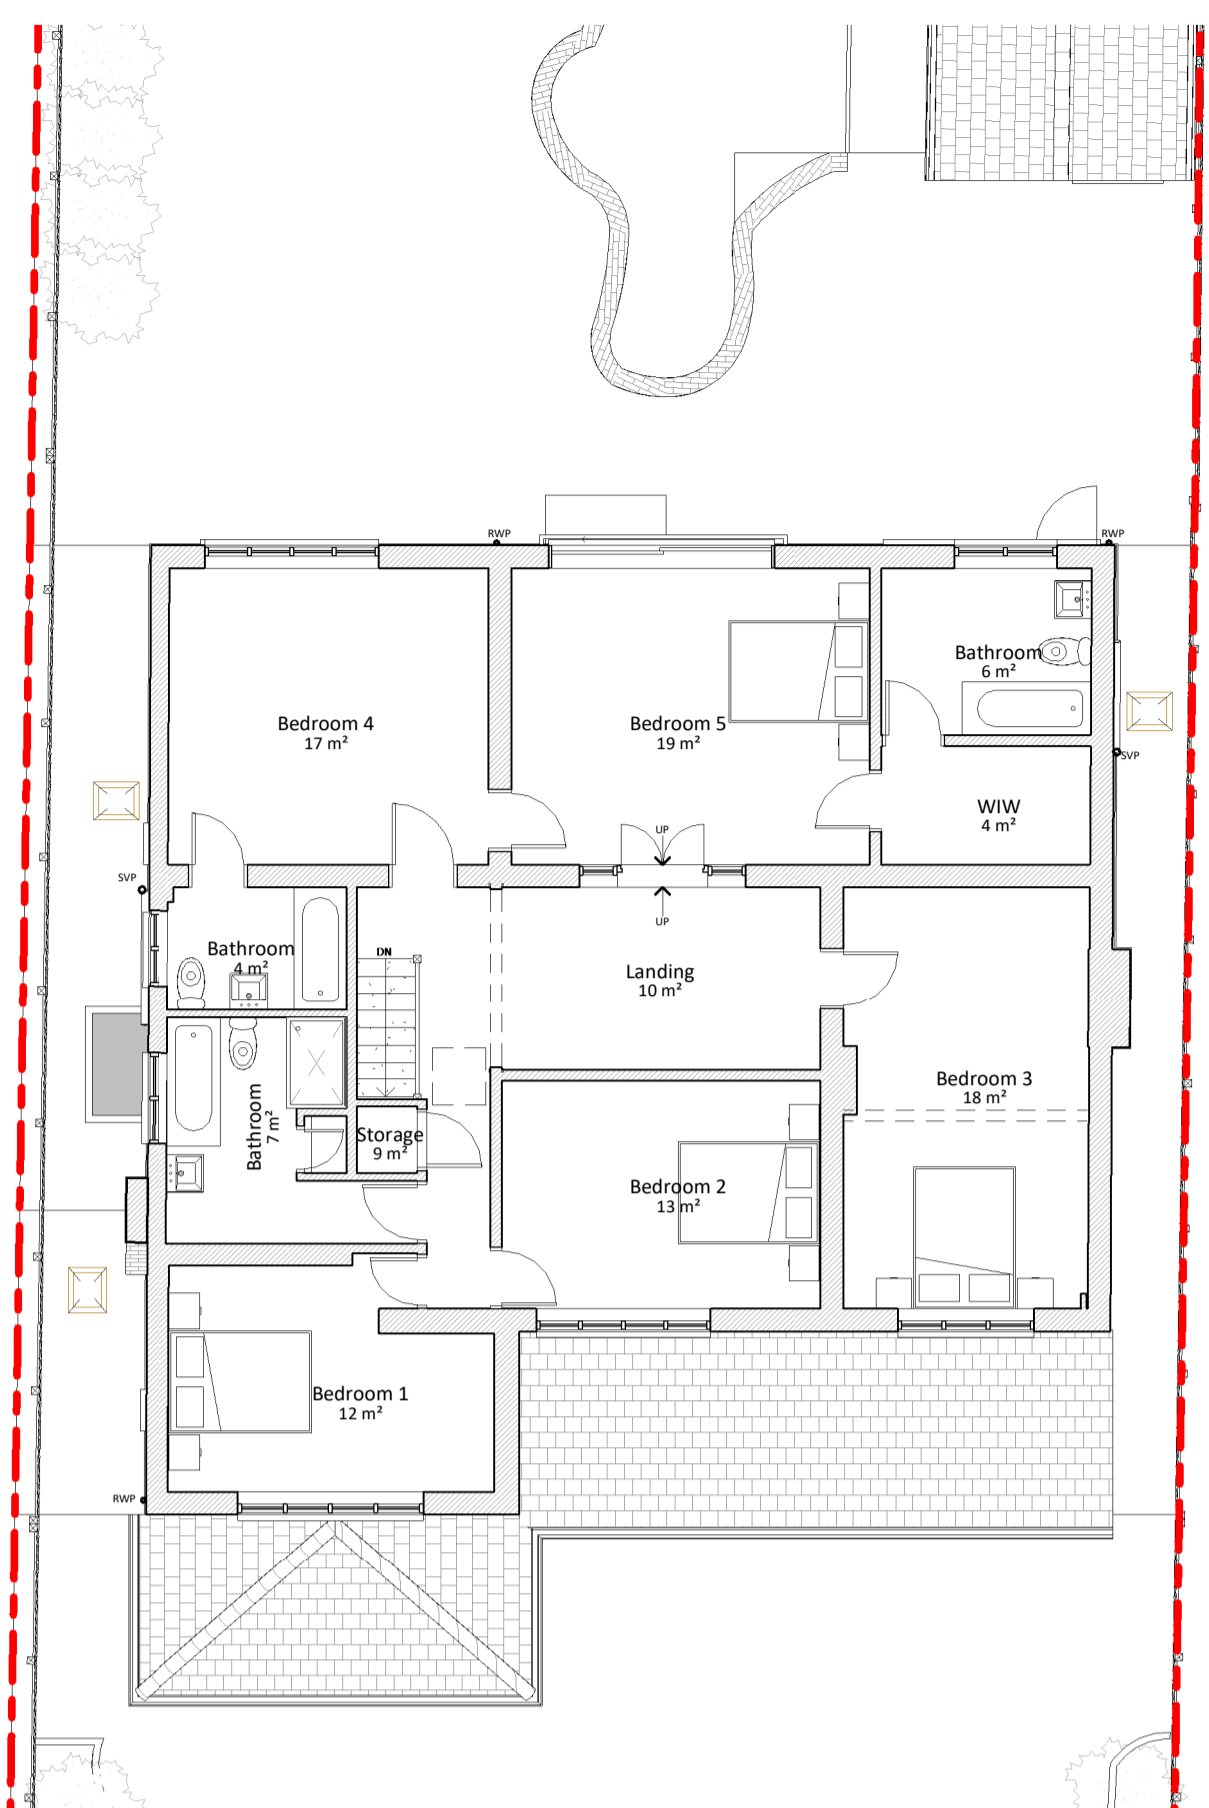

2 Existing First Floor
1 : 100

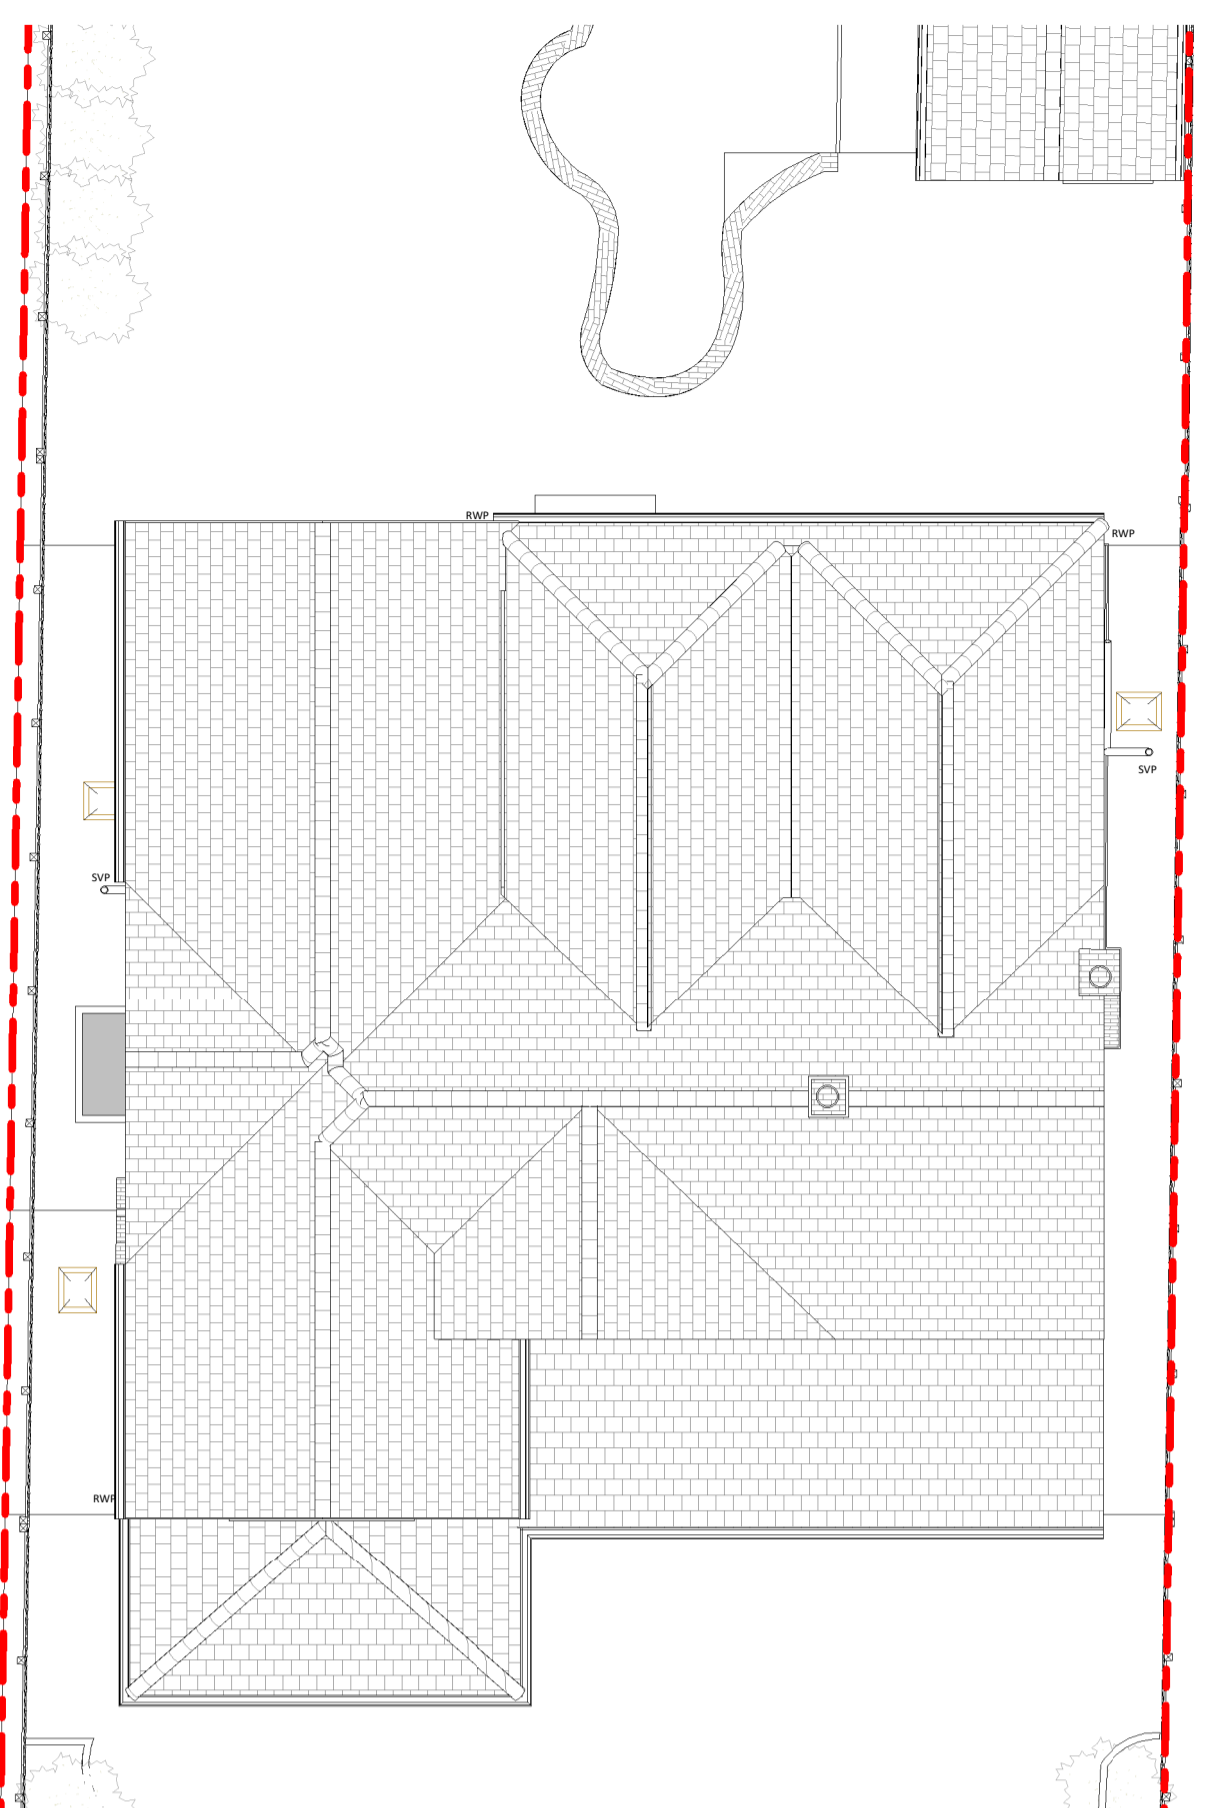

3 Existing Roof
1 : 100

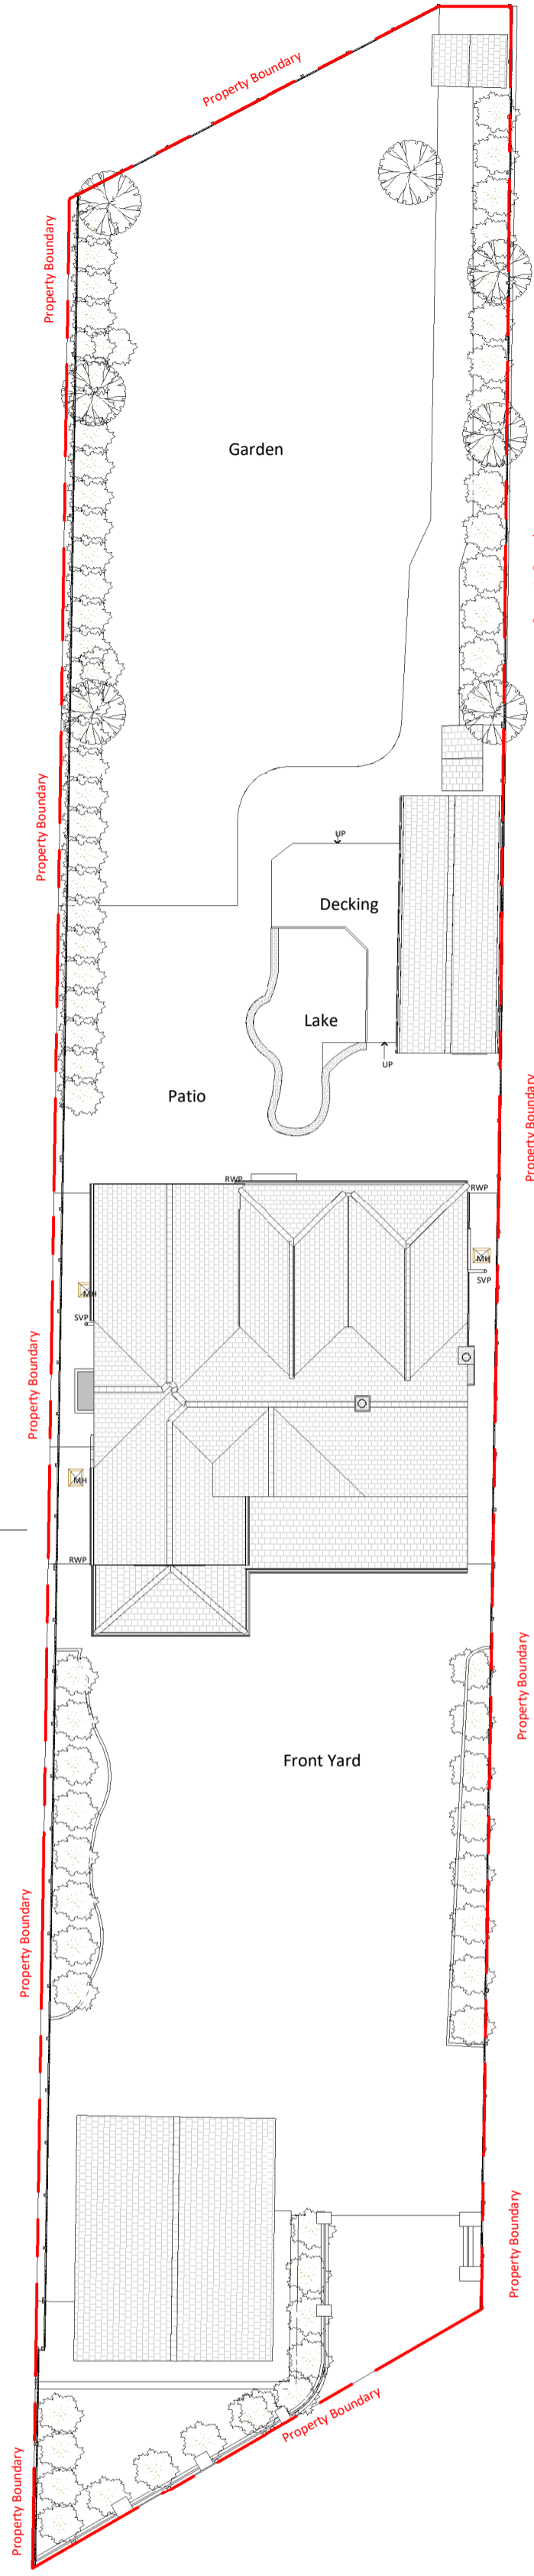


4 Site
1 : 200

- © This drawing is the property of Bluetime Retail Ltd who retain the sole copyright of its contents & it may not be reproduced in part or in whole without written permission
- DRAINAGE STORM NEW
 - DRAINAGE STORM EXISTING
 - DRAINAGE STORM EXISTING REMOVED
 - DRAINAGE FOUL NEW
 - DRAINAGE FOUL EXISTING
 - DRAINAGE FOUL EXISTING REMOVED
 - DRAINAGE COMBINED NEW
 - DRAINAGE COMBINED EXISTING
 - DRAINAGE COMBINED EXISTING REMOVED



5 Existing Front Elevation
1 : 100

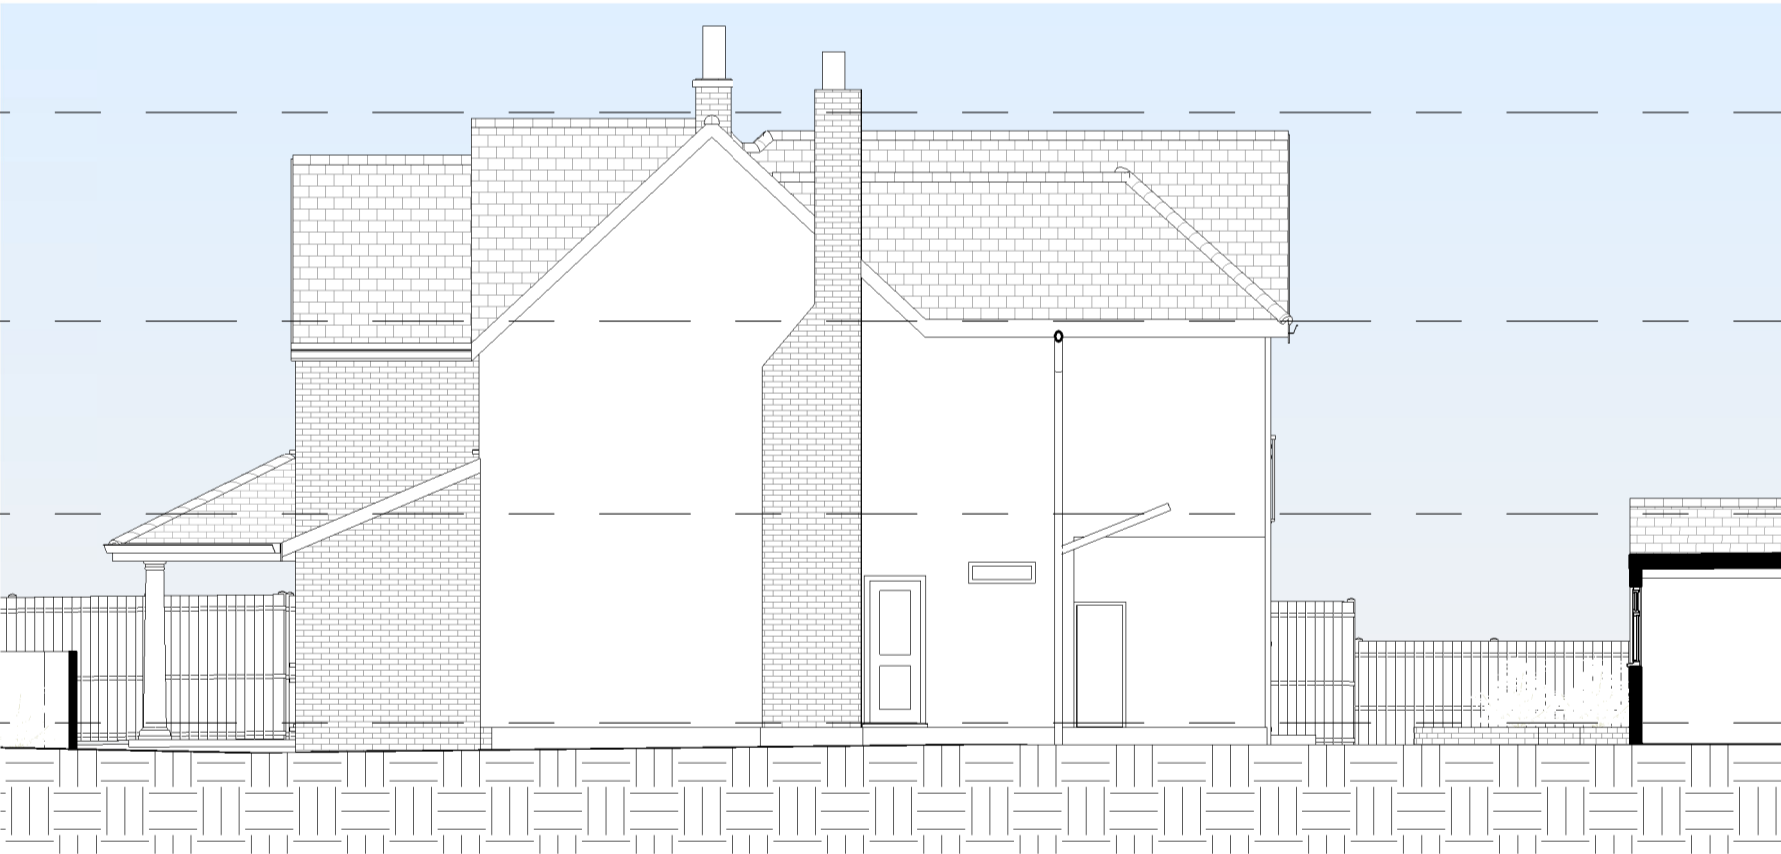

6 Existing Right Elevation
1 : 100



7 Existing Rear Elevation
1 : 100



8 Existing Left Elevation
1 : 100



Amendments :

Rev	Date	Description

Project:

95 Birchwood Road
Dartford
DA2 7HQ

Title:
Planning Drawings
Existing Layouts and Elevations

Bluetime Retail Ltd /
Bluetime Home Design LLP.
Design, Project
Management, Build



Thames Innovation Center,
Veridion Way, Veridion
Park, Erith, Kent DA18 4AL

Tel: 01322 521026

95 Birchwood Road

Drawn by:	Scale:	© A1	Date:
HD	As indicated		08/03/2021

Drawing number: **BL/DRG/080321/ 03**

Do not scale from this drawing. Dimensions to be checked on site.