


NOTES
 © copyright. All rights reserved. This drawing must not be copied or reproduced without the written consent of Summers-Inman Construction and Property Consultants LLP.
 No dimensions are to be scaled from this drawing. All dimensions and sizes are in millimetres unless otherwise stated and should be checked on site.
 No part of this publication may be produced, stored in any retrieval system or transmitted in any form or by any means without prior permission of Summers-Inman Construction and Property Consultants.
 This drawing is to be read in conjunction with Summers-Inman Construction and Property Consultants' specification, structural engineer's and services consultant's specification where applicable.

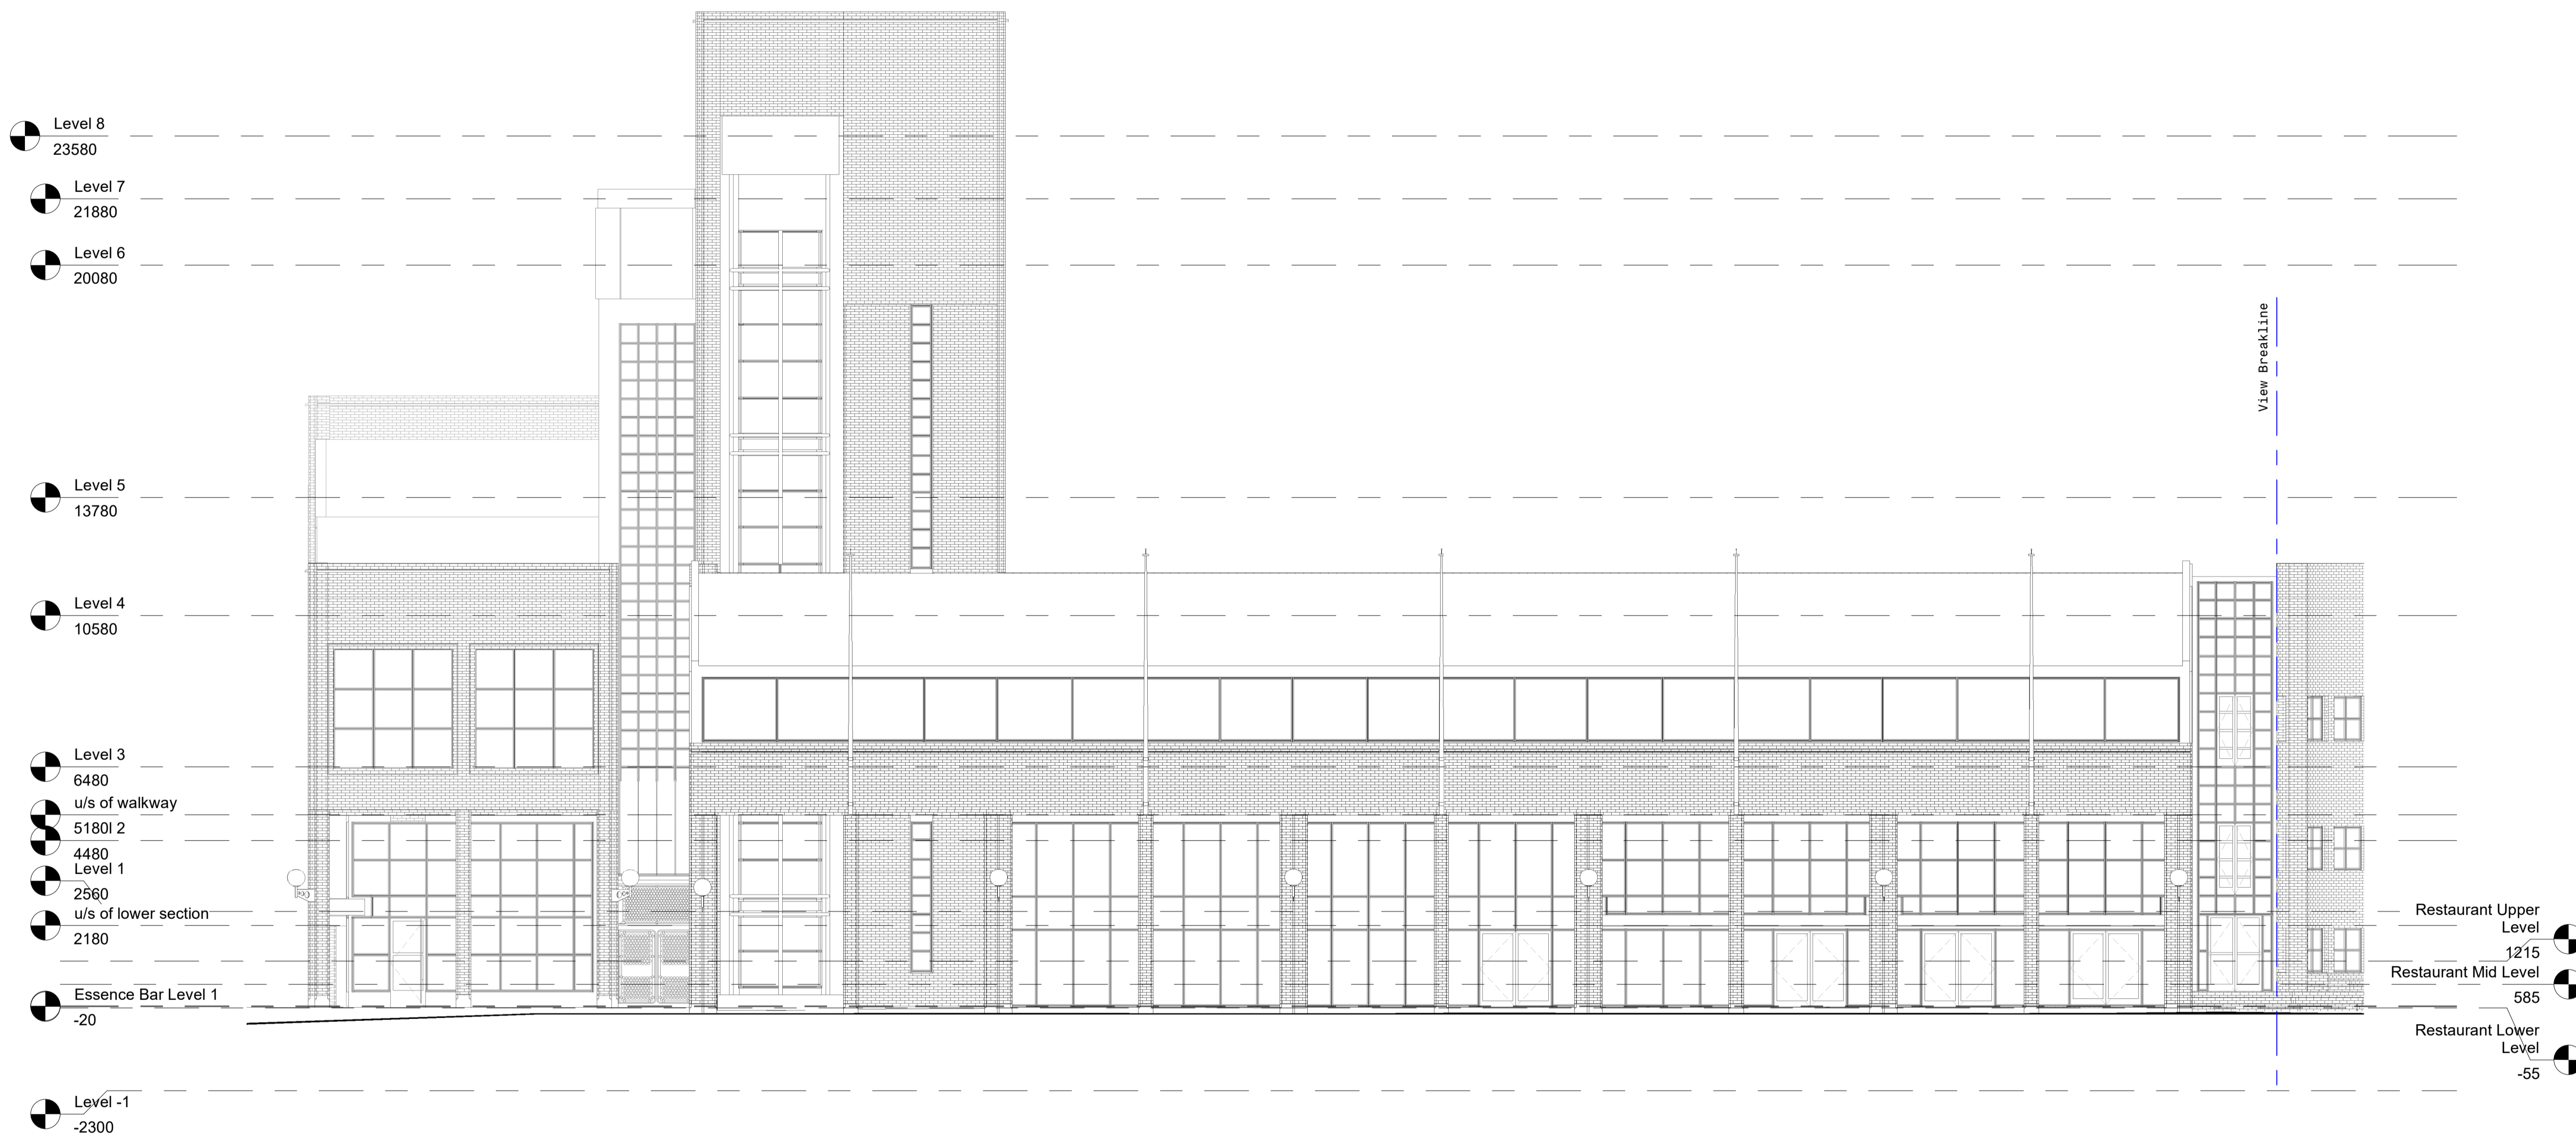

1 Front Elevation - Restaurant
 1 : 100

Client
 JOHN LEWIS PARTNERSHIP
 Project
 REFURBISHMENT SCHEME
 Title
 Front Elevation - Restaurant
 Date 06/09/21 Scale at A1 1 : 100 Drawn Checked

Project	Originator	Zone	Level	Type	Note	Number	Rev.
LEIN20048						- X	