


RIDGE HEIGHT
±12.83m

SOFFIT HEIGHT
±11.23mm

SUSPENDED CEILING LEVEL
±10.7m

GROUND FLOOR FFL
±8.21m

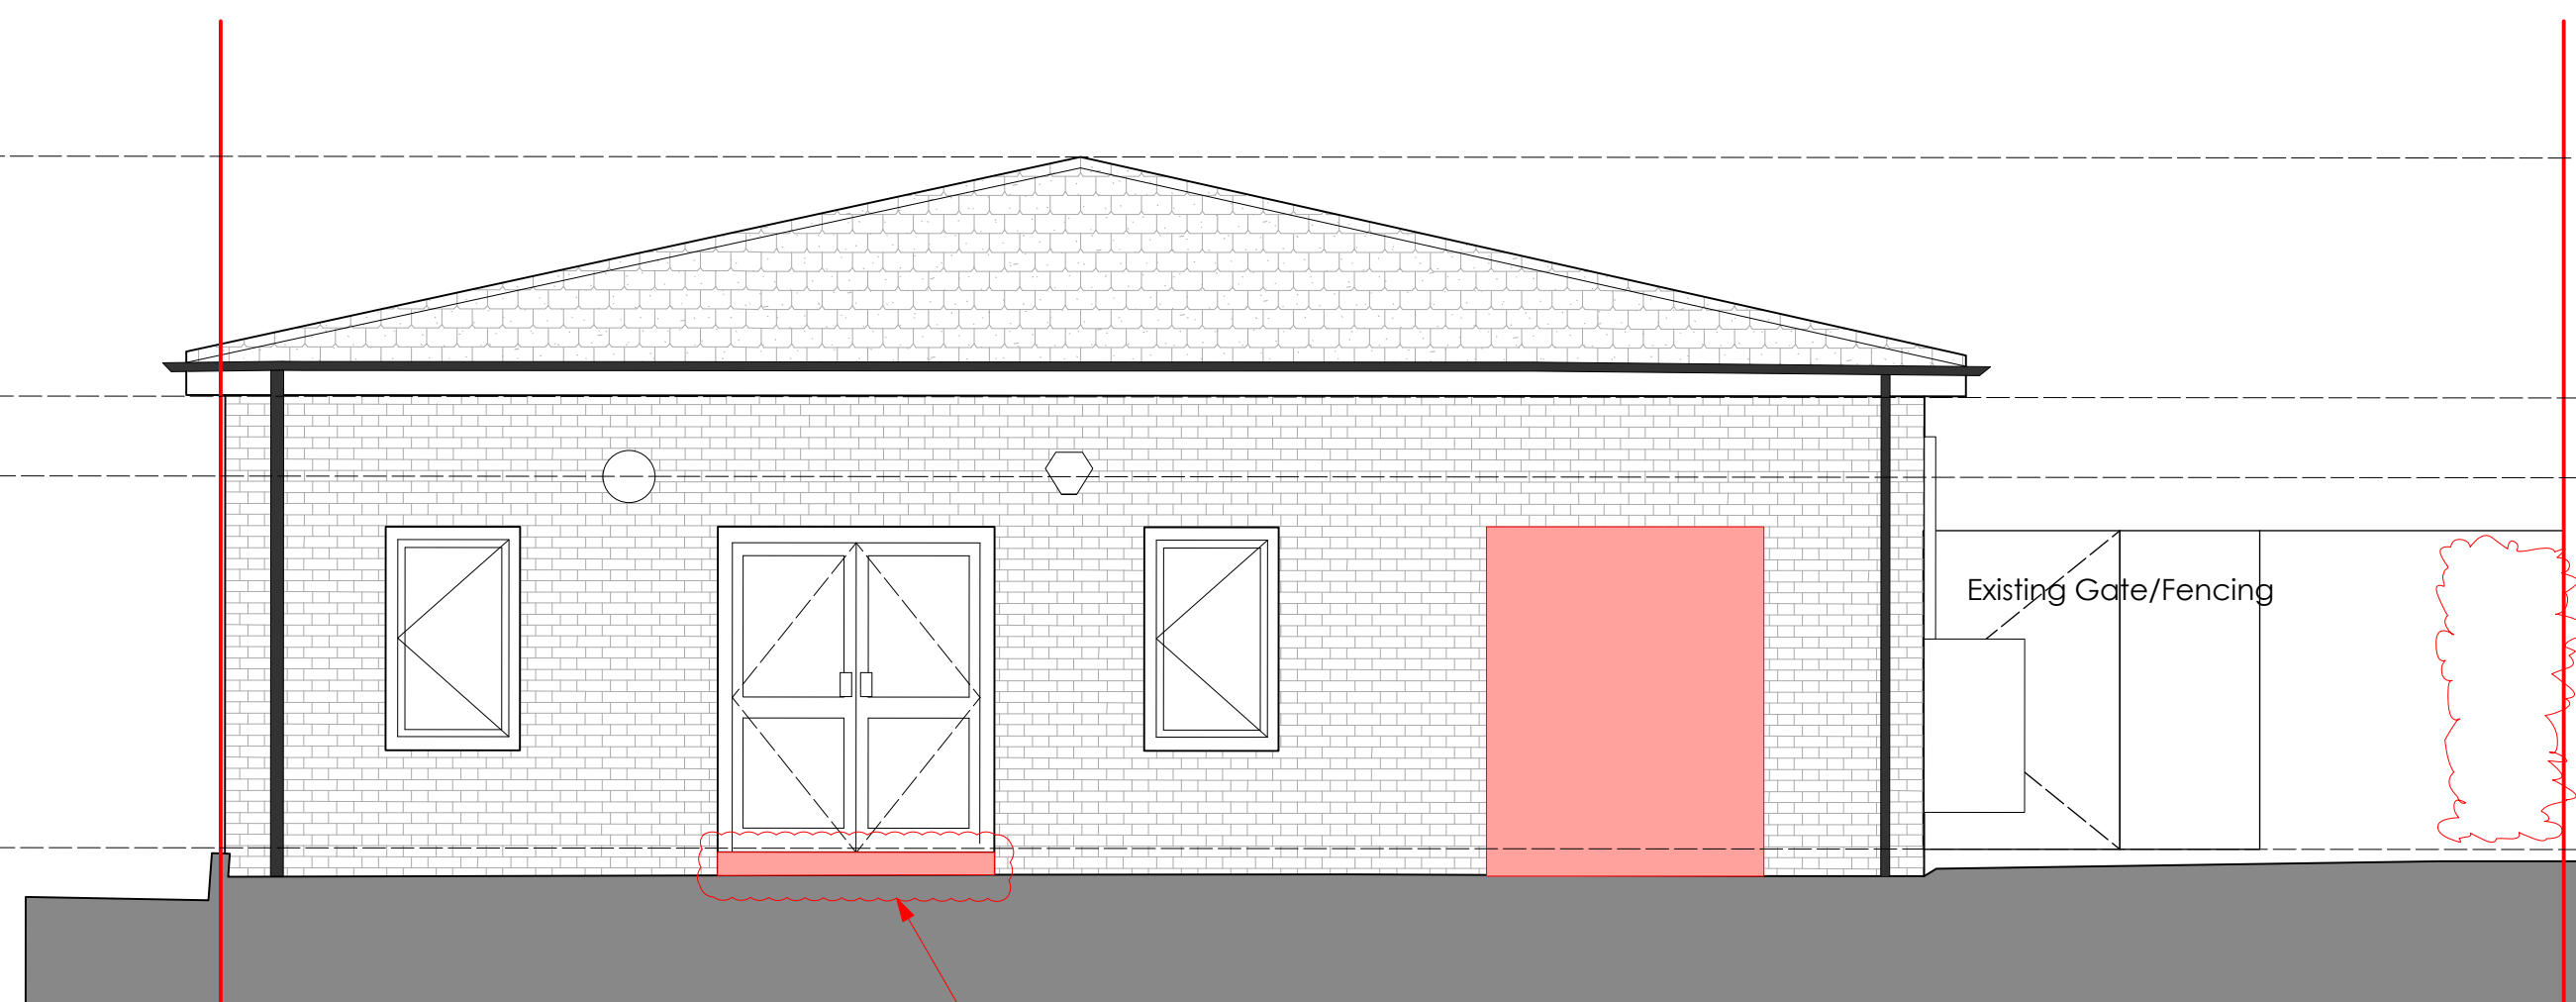


DEMOLITION NOTES:

EXTERNAL WORKS:

1. Partially demolition of rear elevation as indicated.
2. Removal of poisonous Laurel
3. New gates to be fitted within existing fence
4. Existing shed to be relocated
5. Removal of existing ramp to accommodate new wetpour surface


1 KEY PLAN
NTS

2 ELEVATION C W. DEMO
1:50

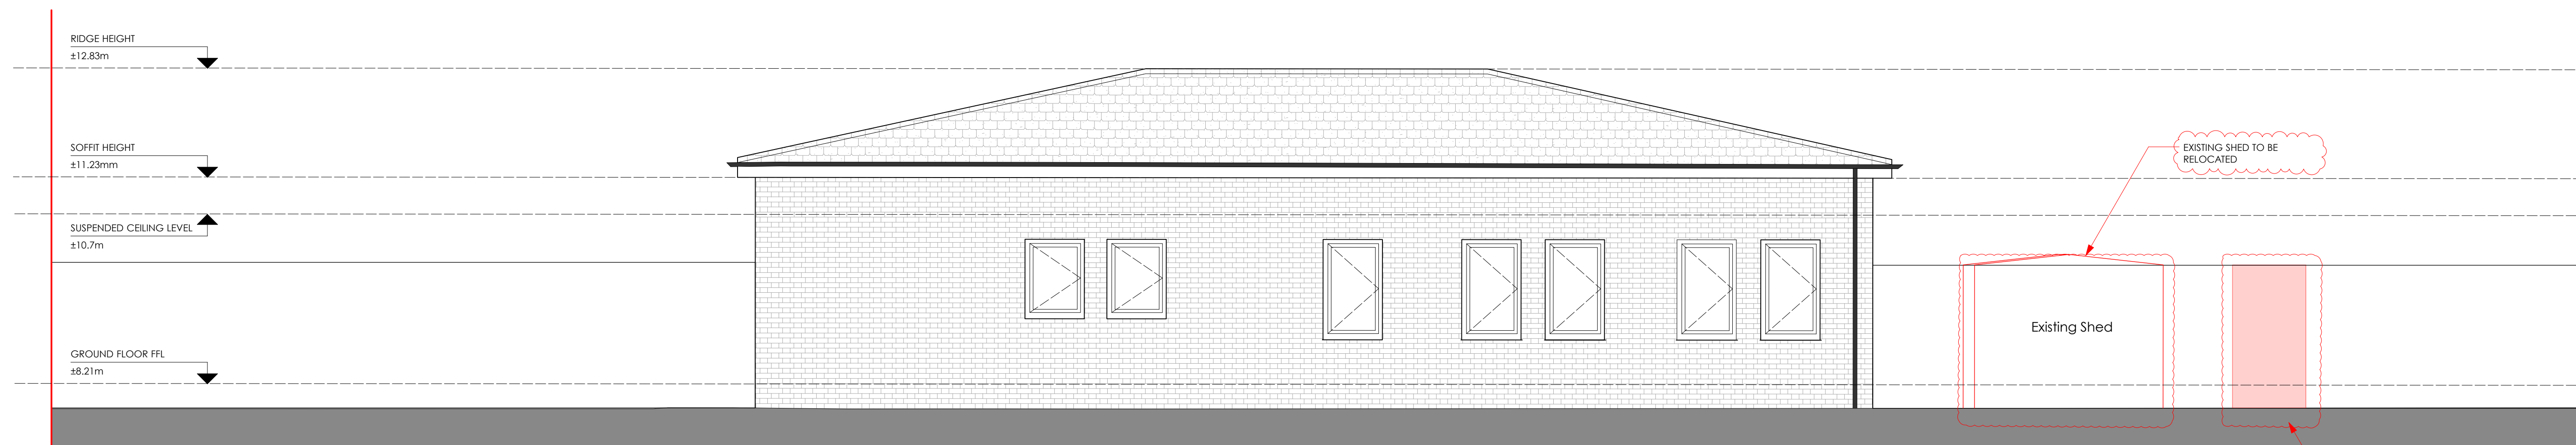

3 ELEVATION D W. DEMO
1:50

0 1 2 3 4 5 M

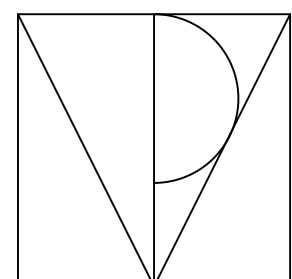

TPM Studio
Canonbury Yard
New North Road
London N1 7BJ

+44 (0) 20 3773 3374
info@tpm-studio.co.uk
www.tpm-studio.co.uk


LEGEND:

SITE BOUNDARY

BRICK CLADDING

ROOF TILES

DEMOLITION

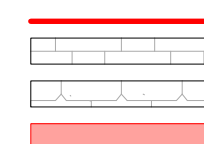

REVISION NOTES:

0 13/07/2021 ISSUED FOR CONSTRUCTION

1 23/07/2021 ISSUED FOR CONSTRUCTION

GENERAL NOTES:

1. ALL DIMENSIONS IN MM UNLESS OTHERWISE STATED
2. ALL DIMENSIONS TO BE CHECKED ON SITE BY THE CONTRACTOR
3. DO NOT SCALE FROM THIS DRAWING
4. TO BE READ IN CONJUNCTION WITH RELEVANT CONTRACT DRAWINGS
5. TO BE READ IN CONJUNCTION WITH RELEVANT ENGINEERS DRAWINGS
6. REPORT ANY ERRORS, OMISSIONS AND DISCREPANCIES TO THE ARCHITECT

Project Title: DYSART
Project Ref: 1128
Status: CONSTRUCTION
Scale: 1:50 / A1
Sheet Title: EXISTING ELEVATIONS W.DEMO
Sheet Ref: C321 / 1