



DEMOLITION NOTES:

- INTERNAL STRIP OUT:
1. Removal of all existing internal furniture and equipment as indicated.
  2. Demolition of all existing internal partitions as indicated.
  3. Partially demolition of rear elevation as indicated.
  4. Removal of all internal doors as indicated.

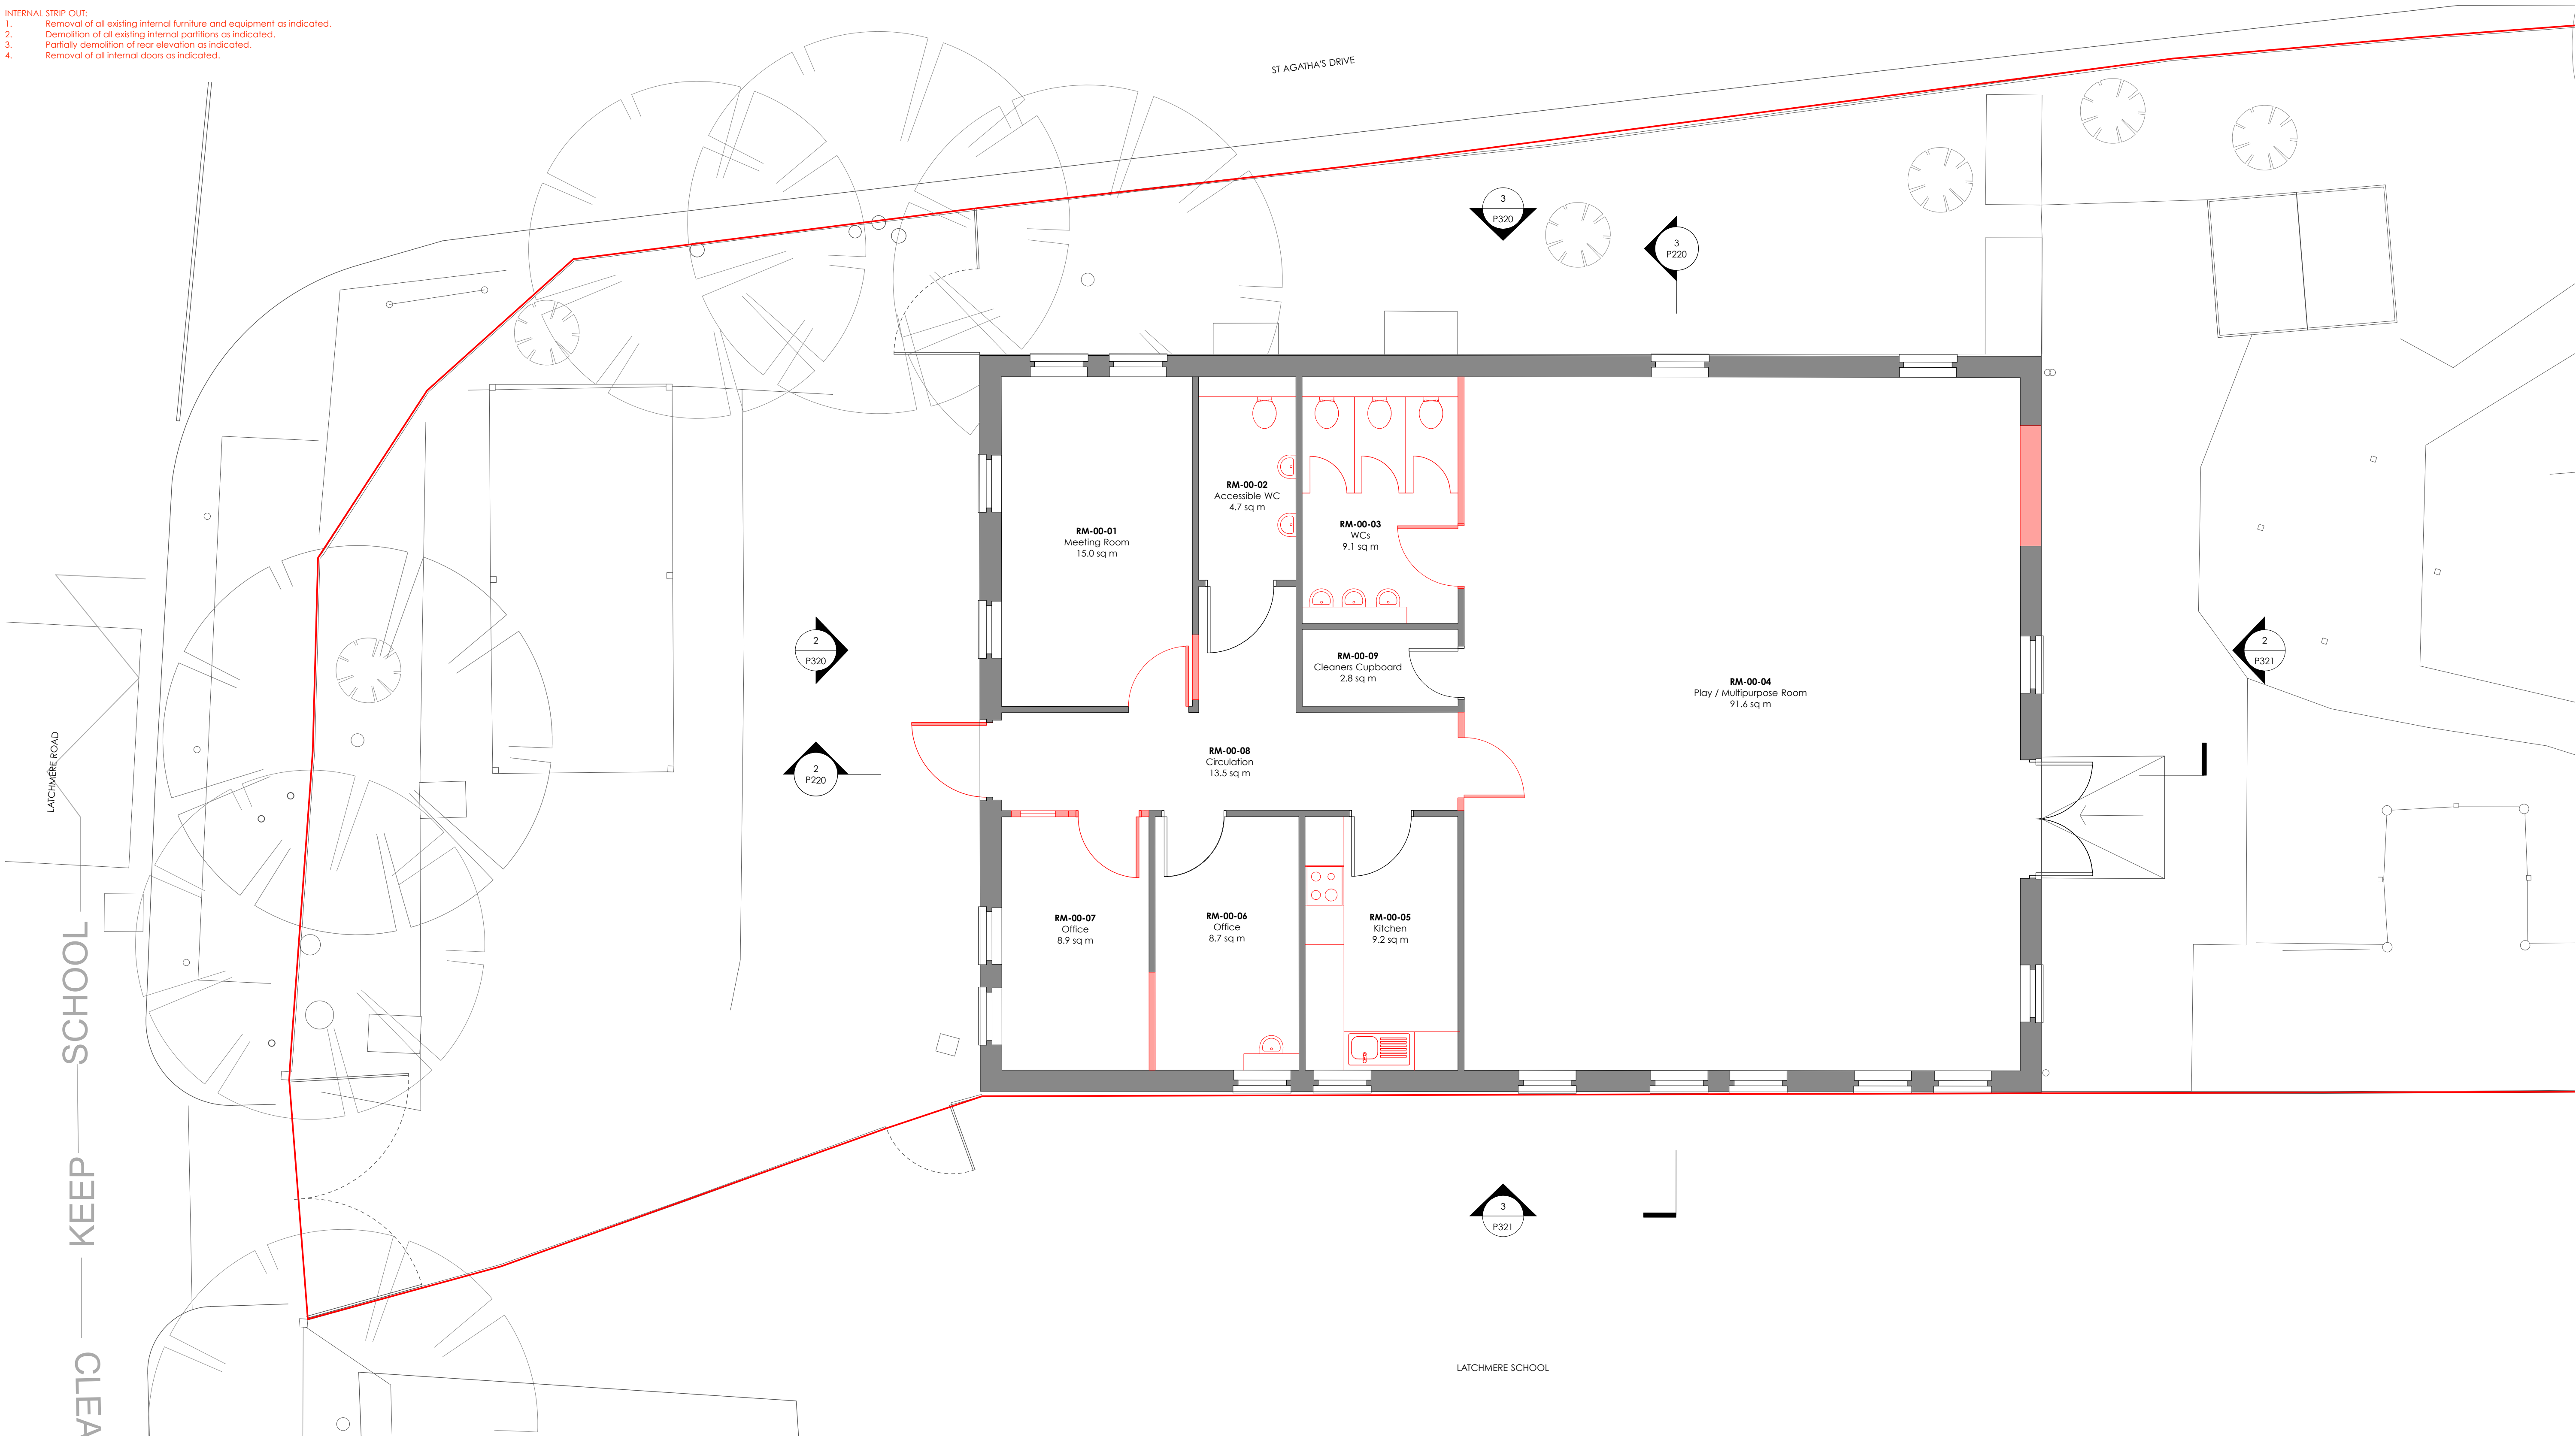


1 GROUND FLOOR PLAN WITH DEMO  
1:50

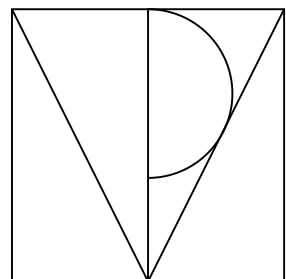

TPM Studio  
Canonbury Yard  
New North Road  
London N1 7BJ

+44 (0) 20 3773 3374  
info@tpm-studio.co.uk  
www.tpm-studio.co.uk

LEGEND:  
SITE BOUNDARY  
DEMOLITION  
EXISTING

 

REVISION NOTES:  
0 13/07/2021 ISSUED FOR CONSTRUCTION

GENERAL NOTES:  
1. ALL DIMENSIONS IN MM UNLESS OTHERWISE STATED  
2. ALL DIMENSIONS TO BE CHECKED ON SITE BY THE CONTRACTOR  
3. DO NOT SCALE FROM THIS DRAWING  
4. TO BE READ IN CONJUNCTION WITH RELEVANT CONTRACT DRAWINGS  
5. TO BE READ IN CONJUNCTION WITH RELEVANT ENGINEERS DRAWINGS  
6. REPORT ANY ERRORS, OMISSIONS AND DISCREPANCIES TO THE ARCHITECT

Project Title: DYSART  
Project Ref: 1128  
Status: CONSTRUCTION  
Scale: 1:50 / A1  
Sheet Title: GROUND FLOOR PLAN WITH DEMO  
Sheet Ref: C120 / 0