




Proposed Side Elevation

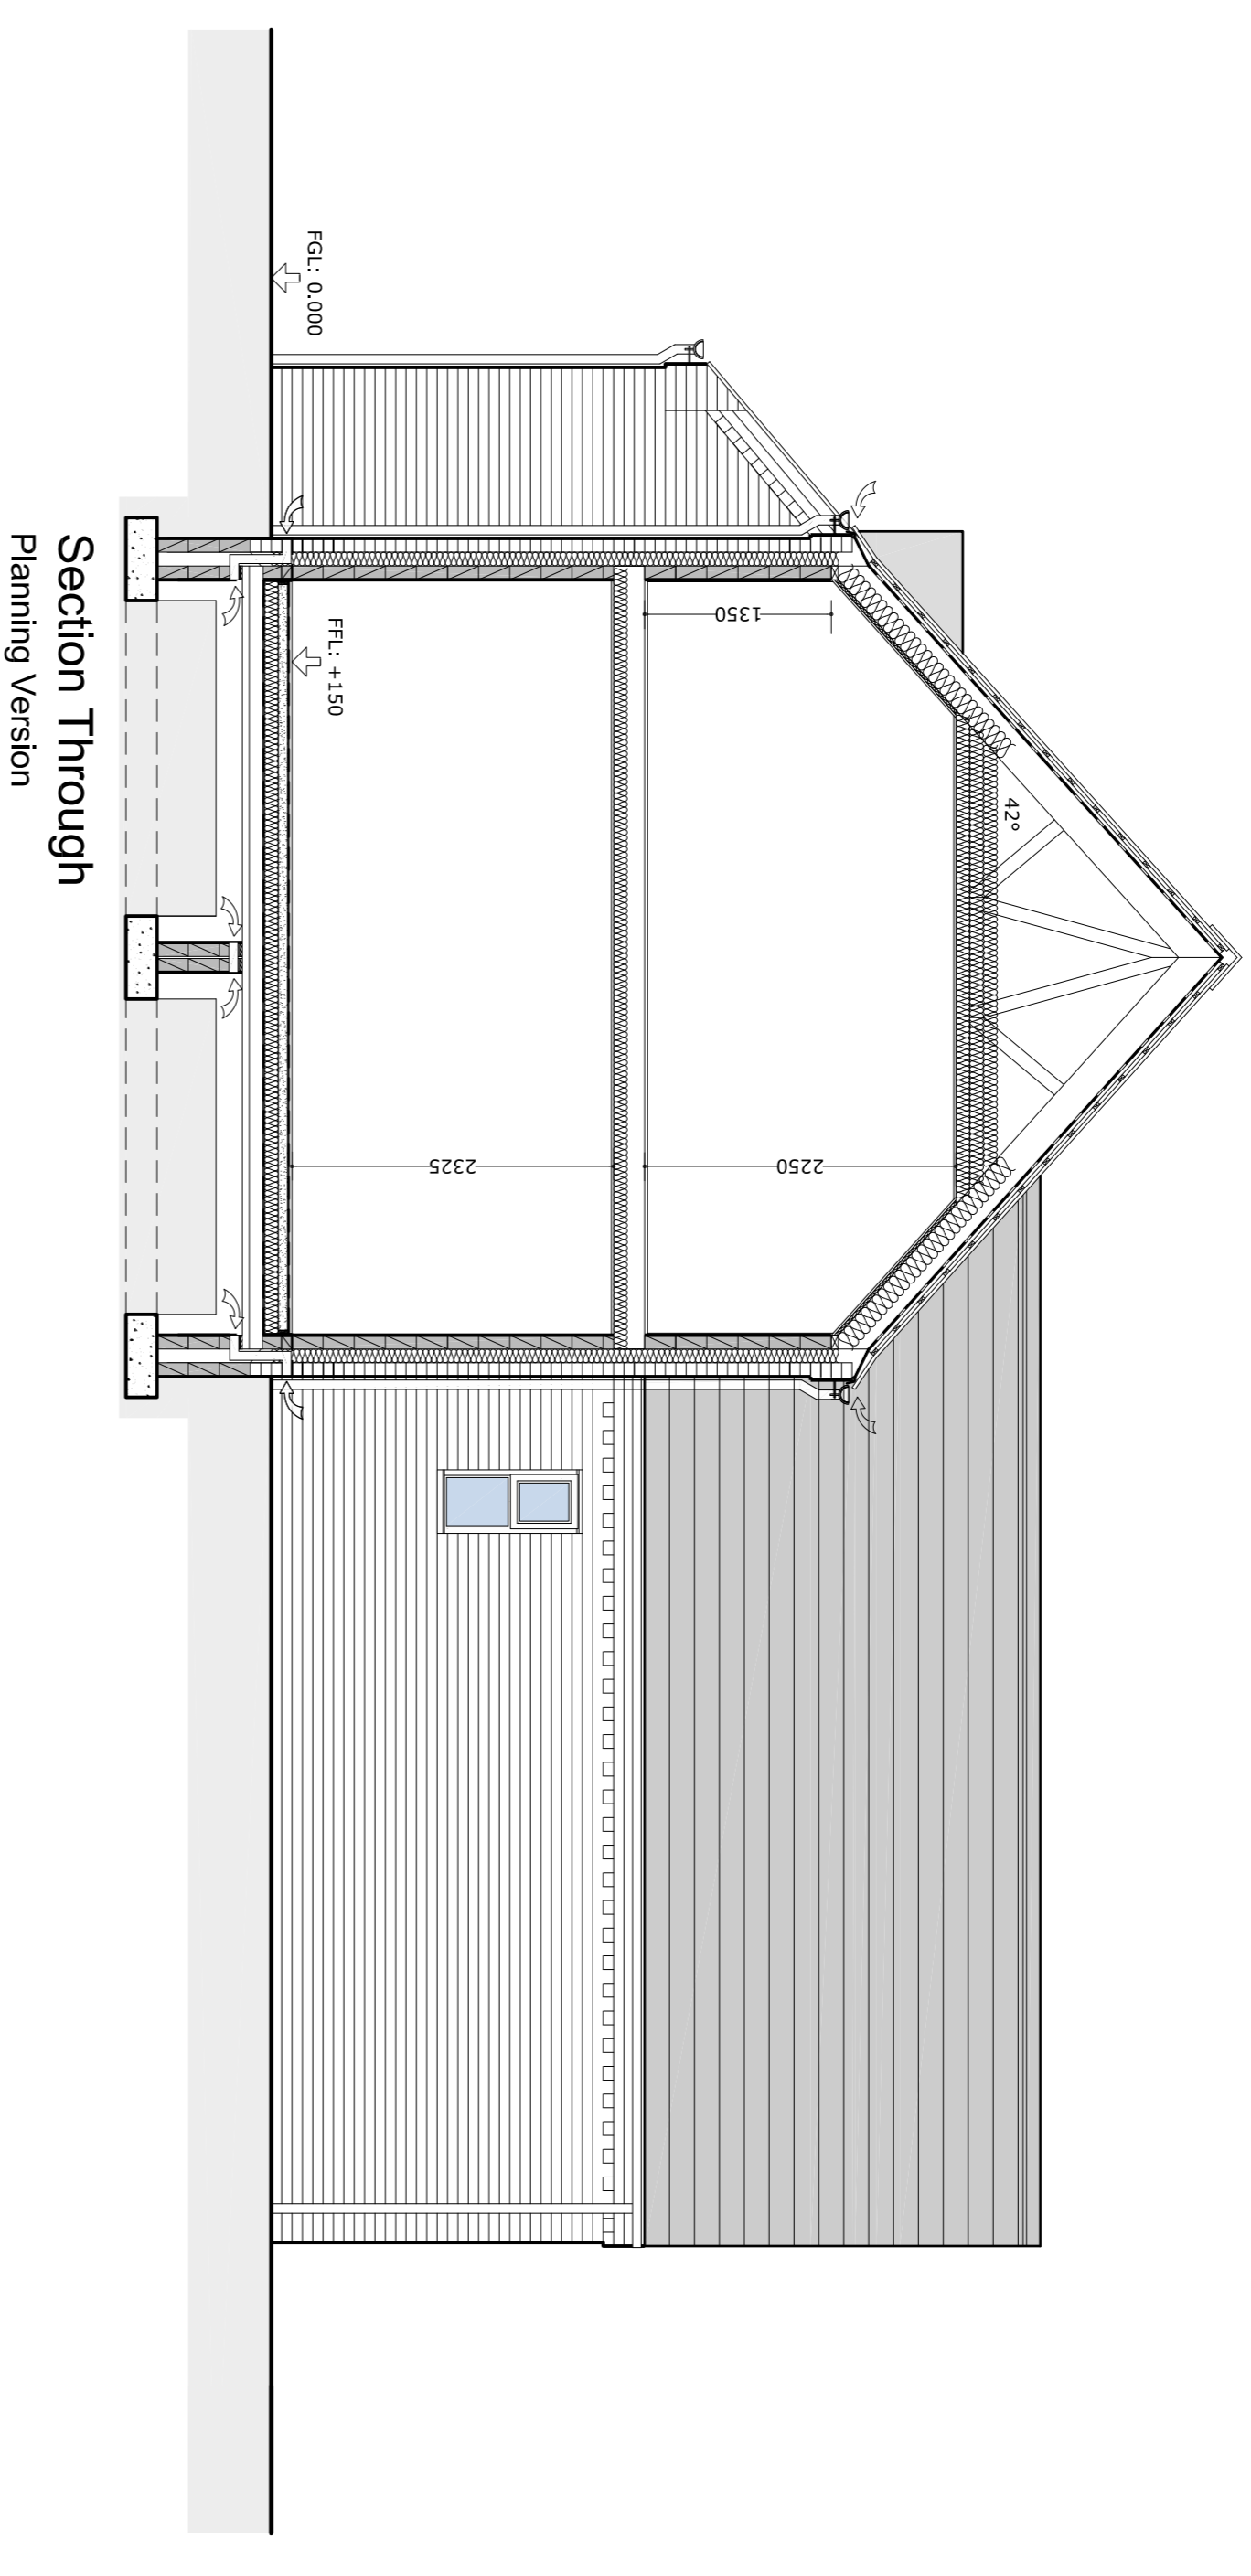

Section Through
Planning Version

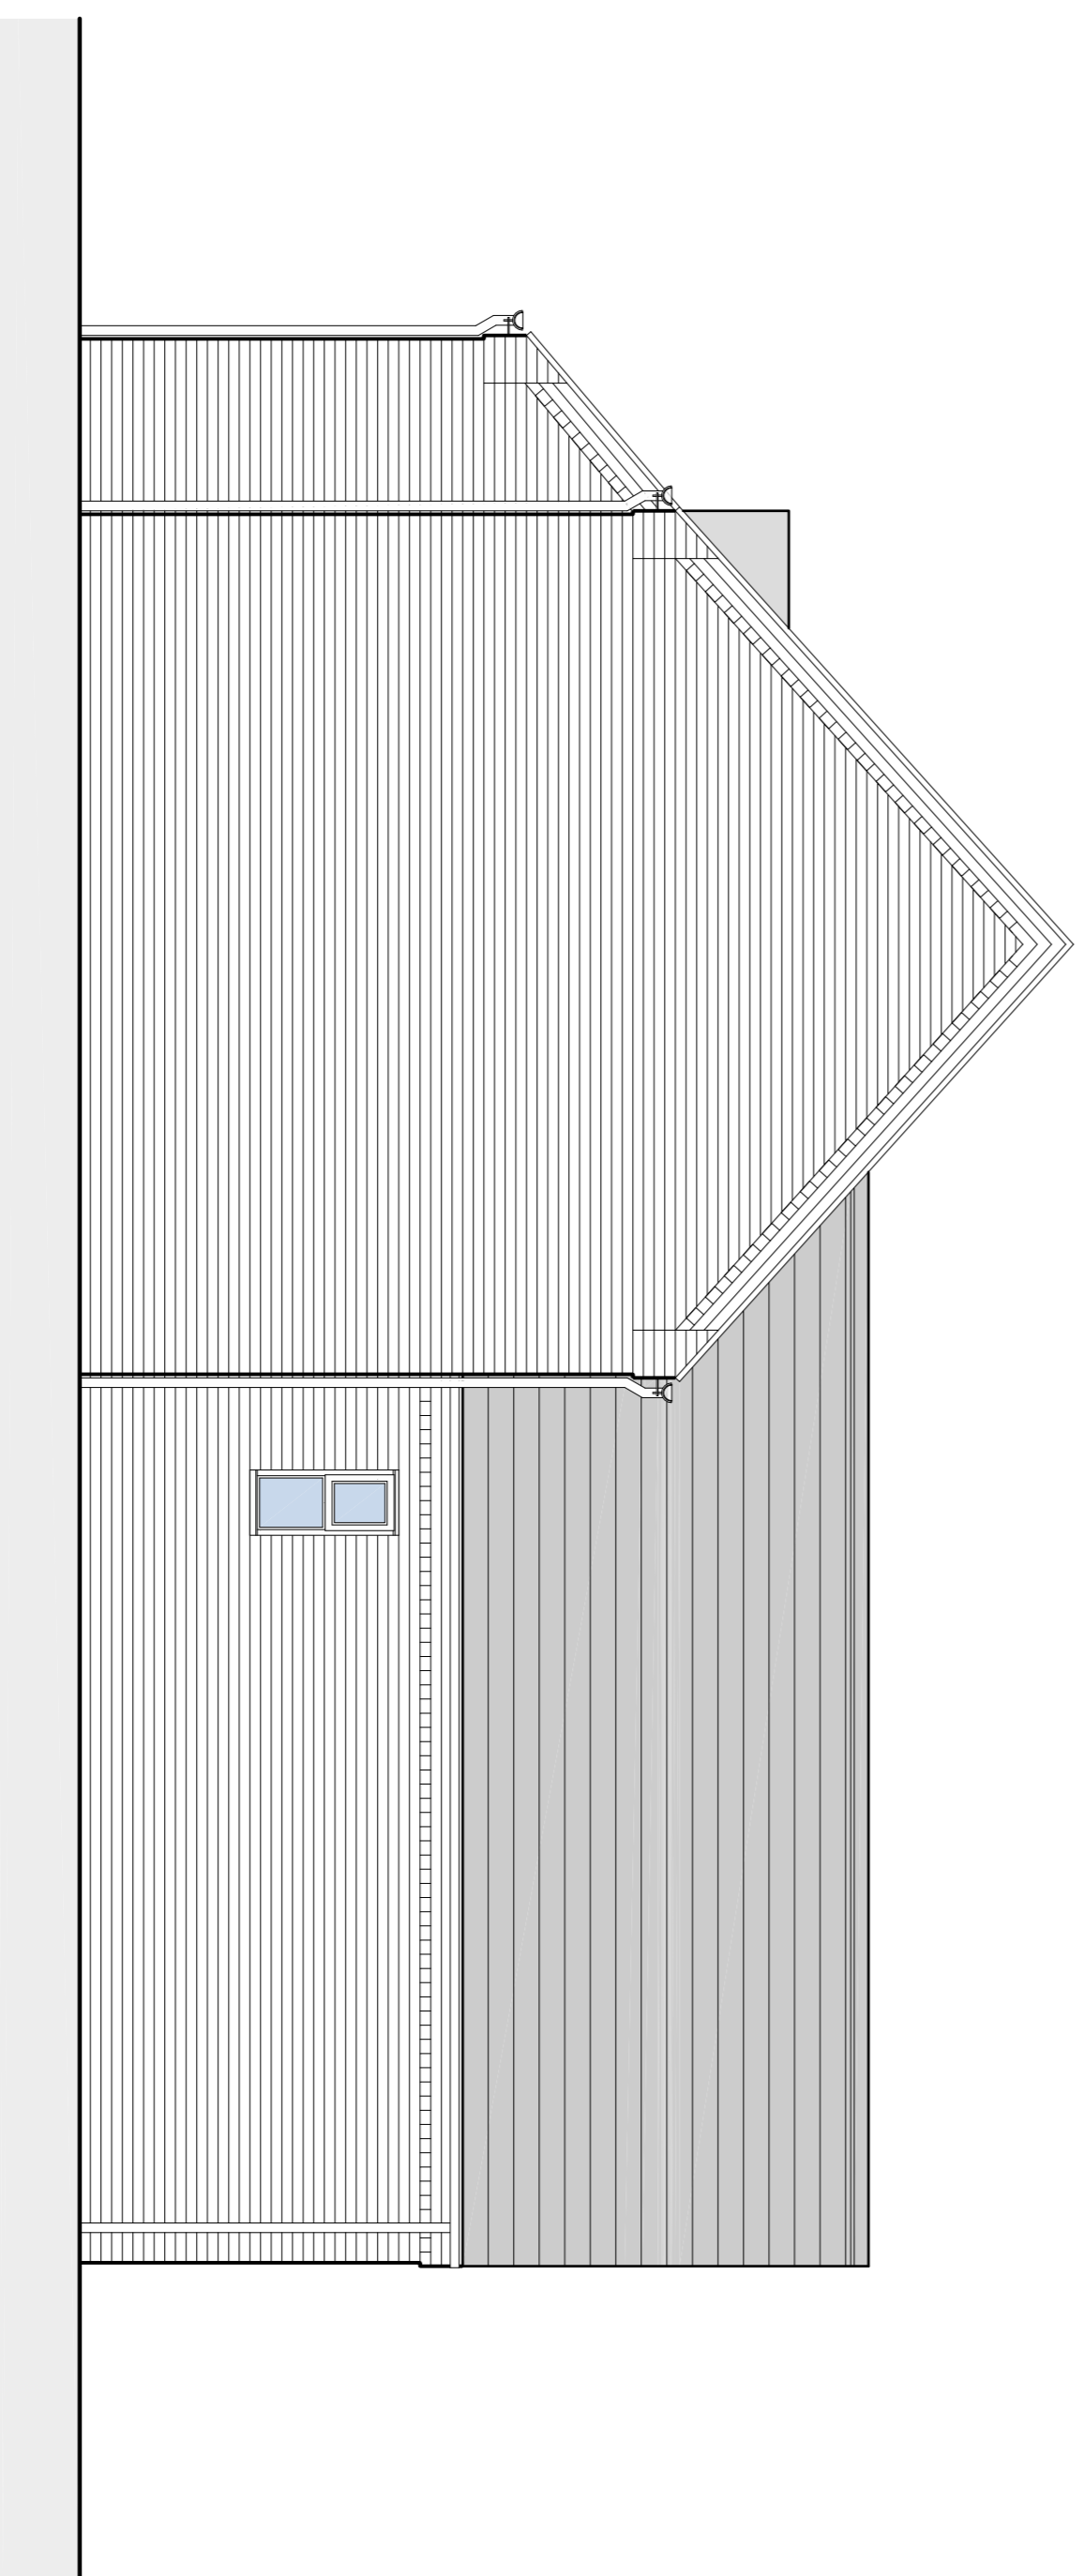

Proposed Side Elevation

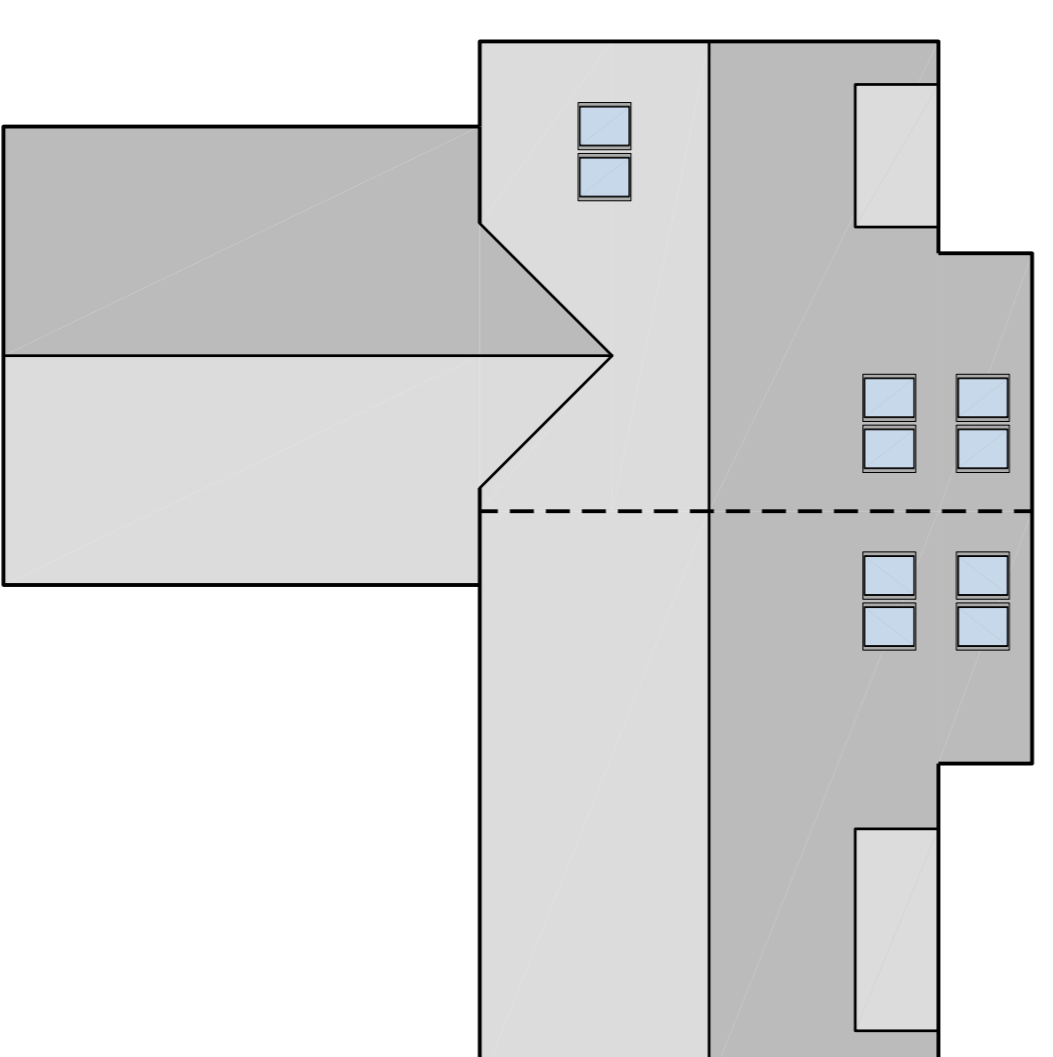

Proposed Roof Plan

DESIGNQUBE

By Steven Brown

Architecture and Urban Design

www.designcube.co.uk

1 New Cottages, Hallington, Louth, Lincs, LN11 9QX

Tel: 01507 610375 - E-Mail: designcube@btconnect.com

Client

Mr & Mrs Fairburn

Eastfield Farm Cottage, Manby Road, Stewton

Proposed Holiday Cottages

Proposed Side Elevations, Section & Roof Plan

SAB

1 : 50 1 : 100

August 2021

DQ-482 - SK02

A1

Site Address

Project Title

Drawing

Drawn By

Scale

Date

Drawing Number

Original Paper Size

Revisions

-

Preliminary Drawing
Subject to Planning &
Building Control Approval