



Proposed Front Elevation

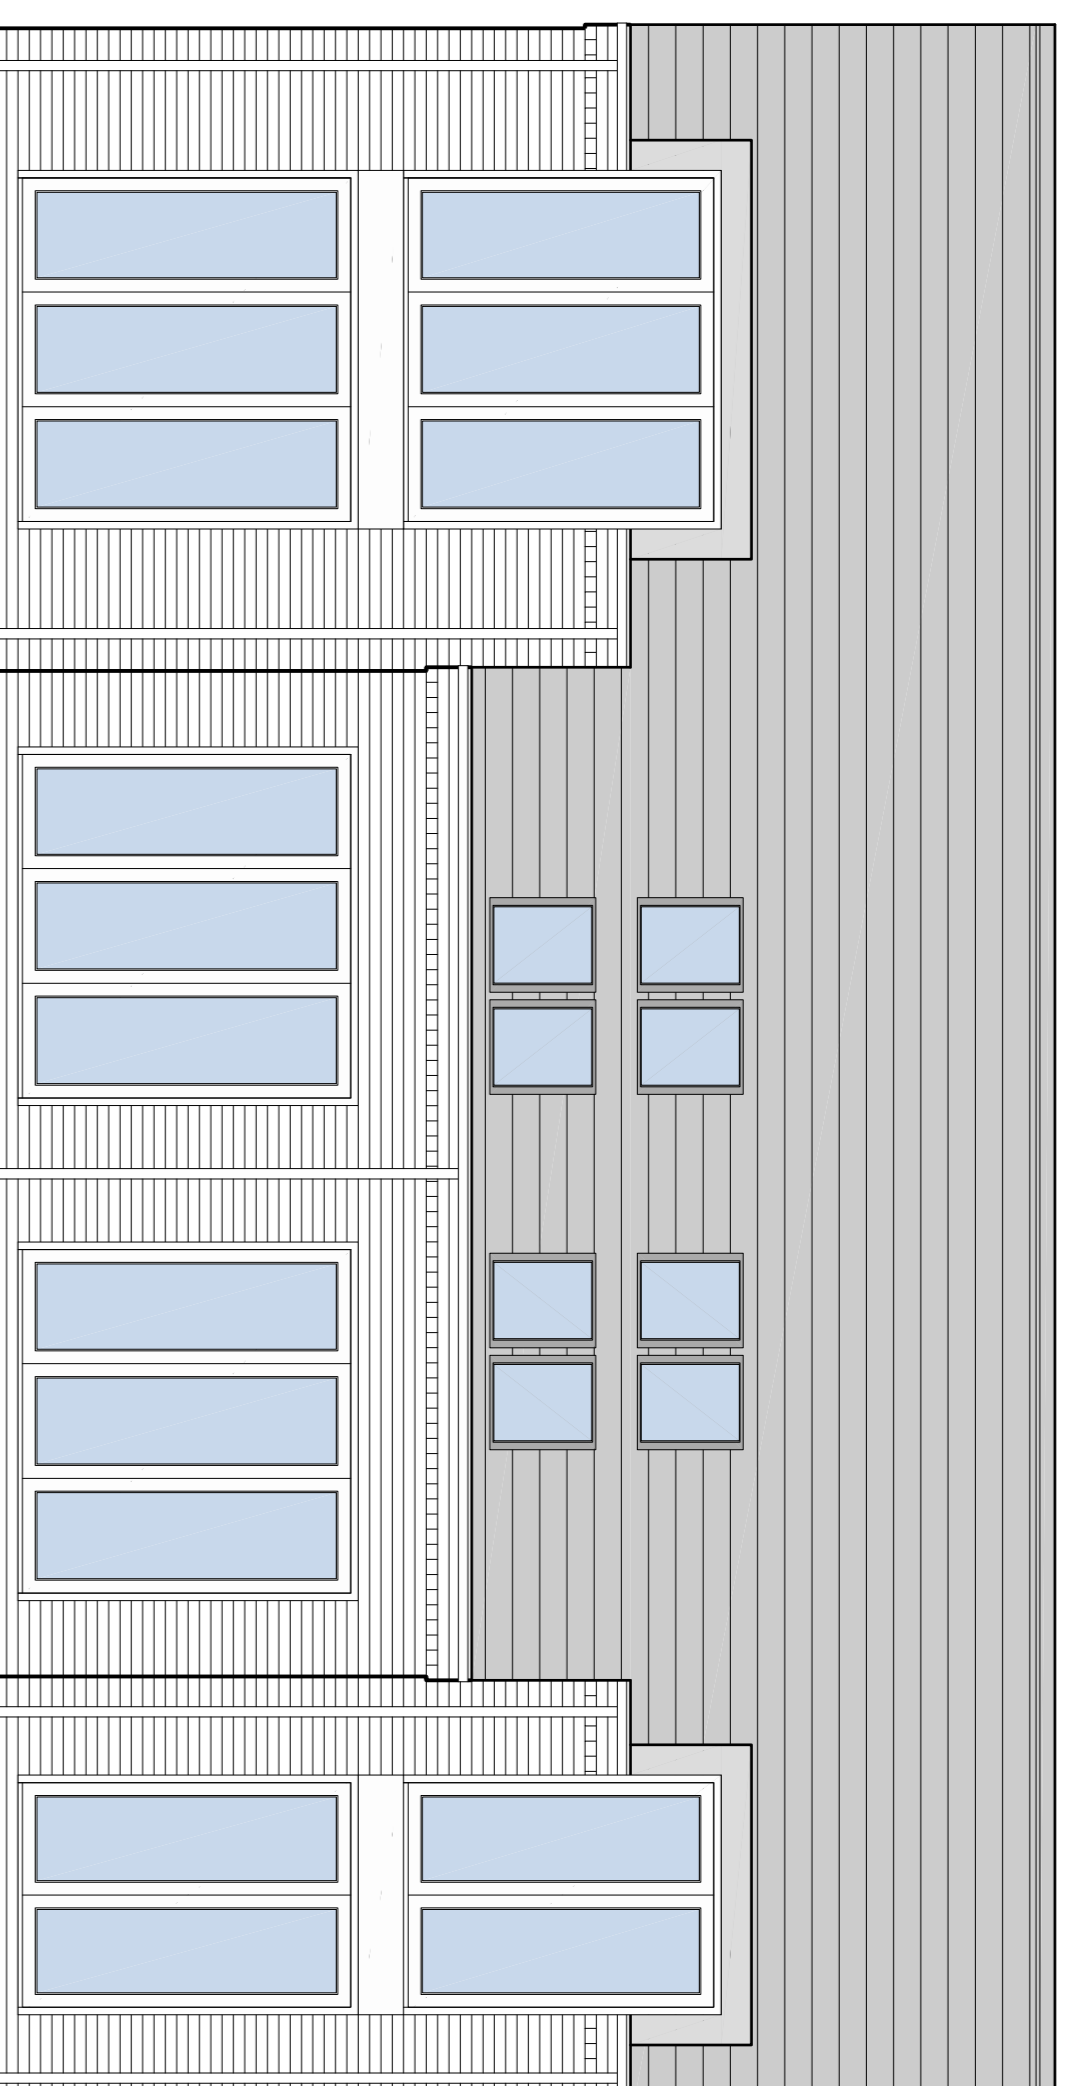


Proposed Rear Elevation

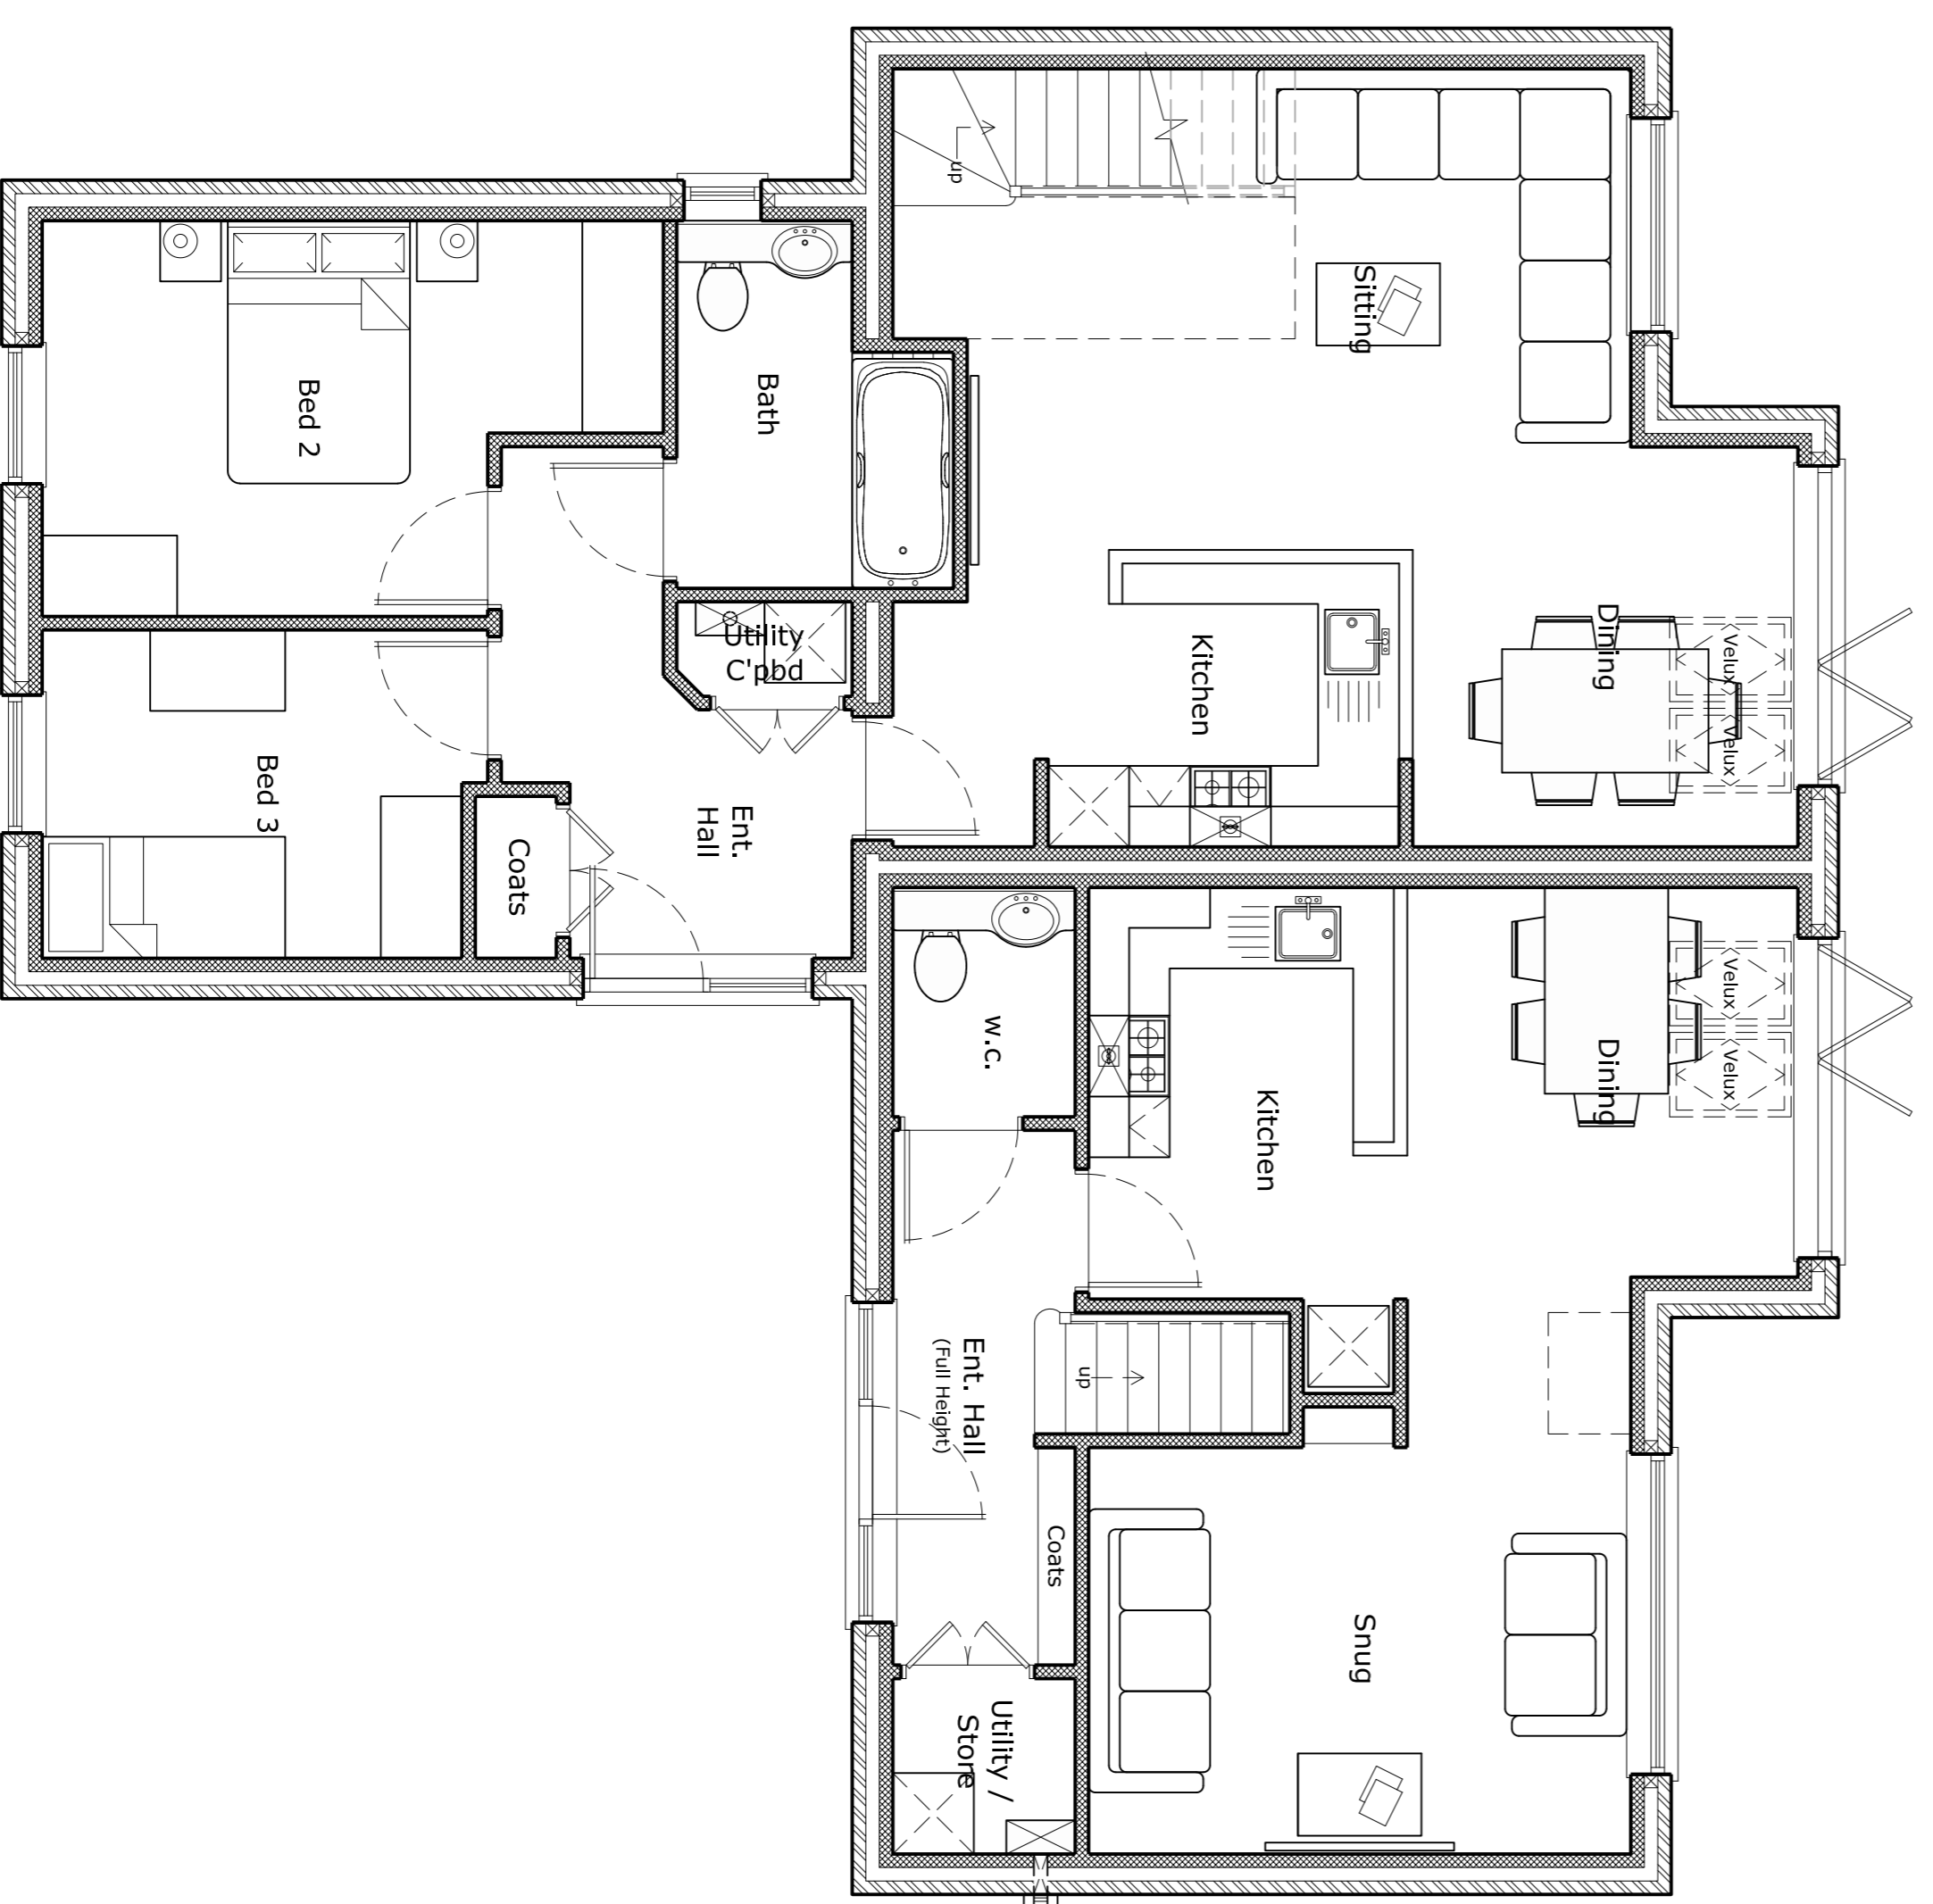

Proposed Ground Floor Plans
Unit 1: Gross Floor Area = 91m² or 979ft²

Unit 2: Gross Floor Area = 71m² or 764ft²

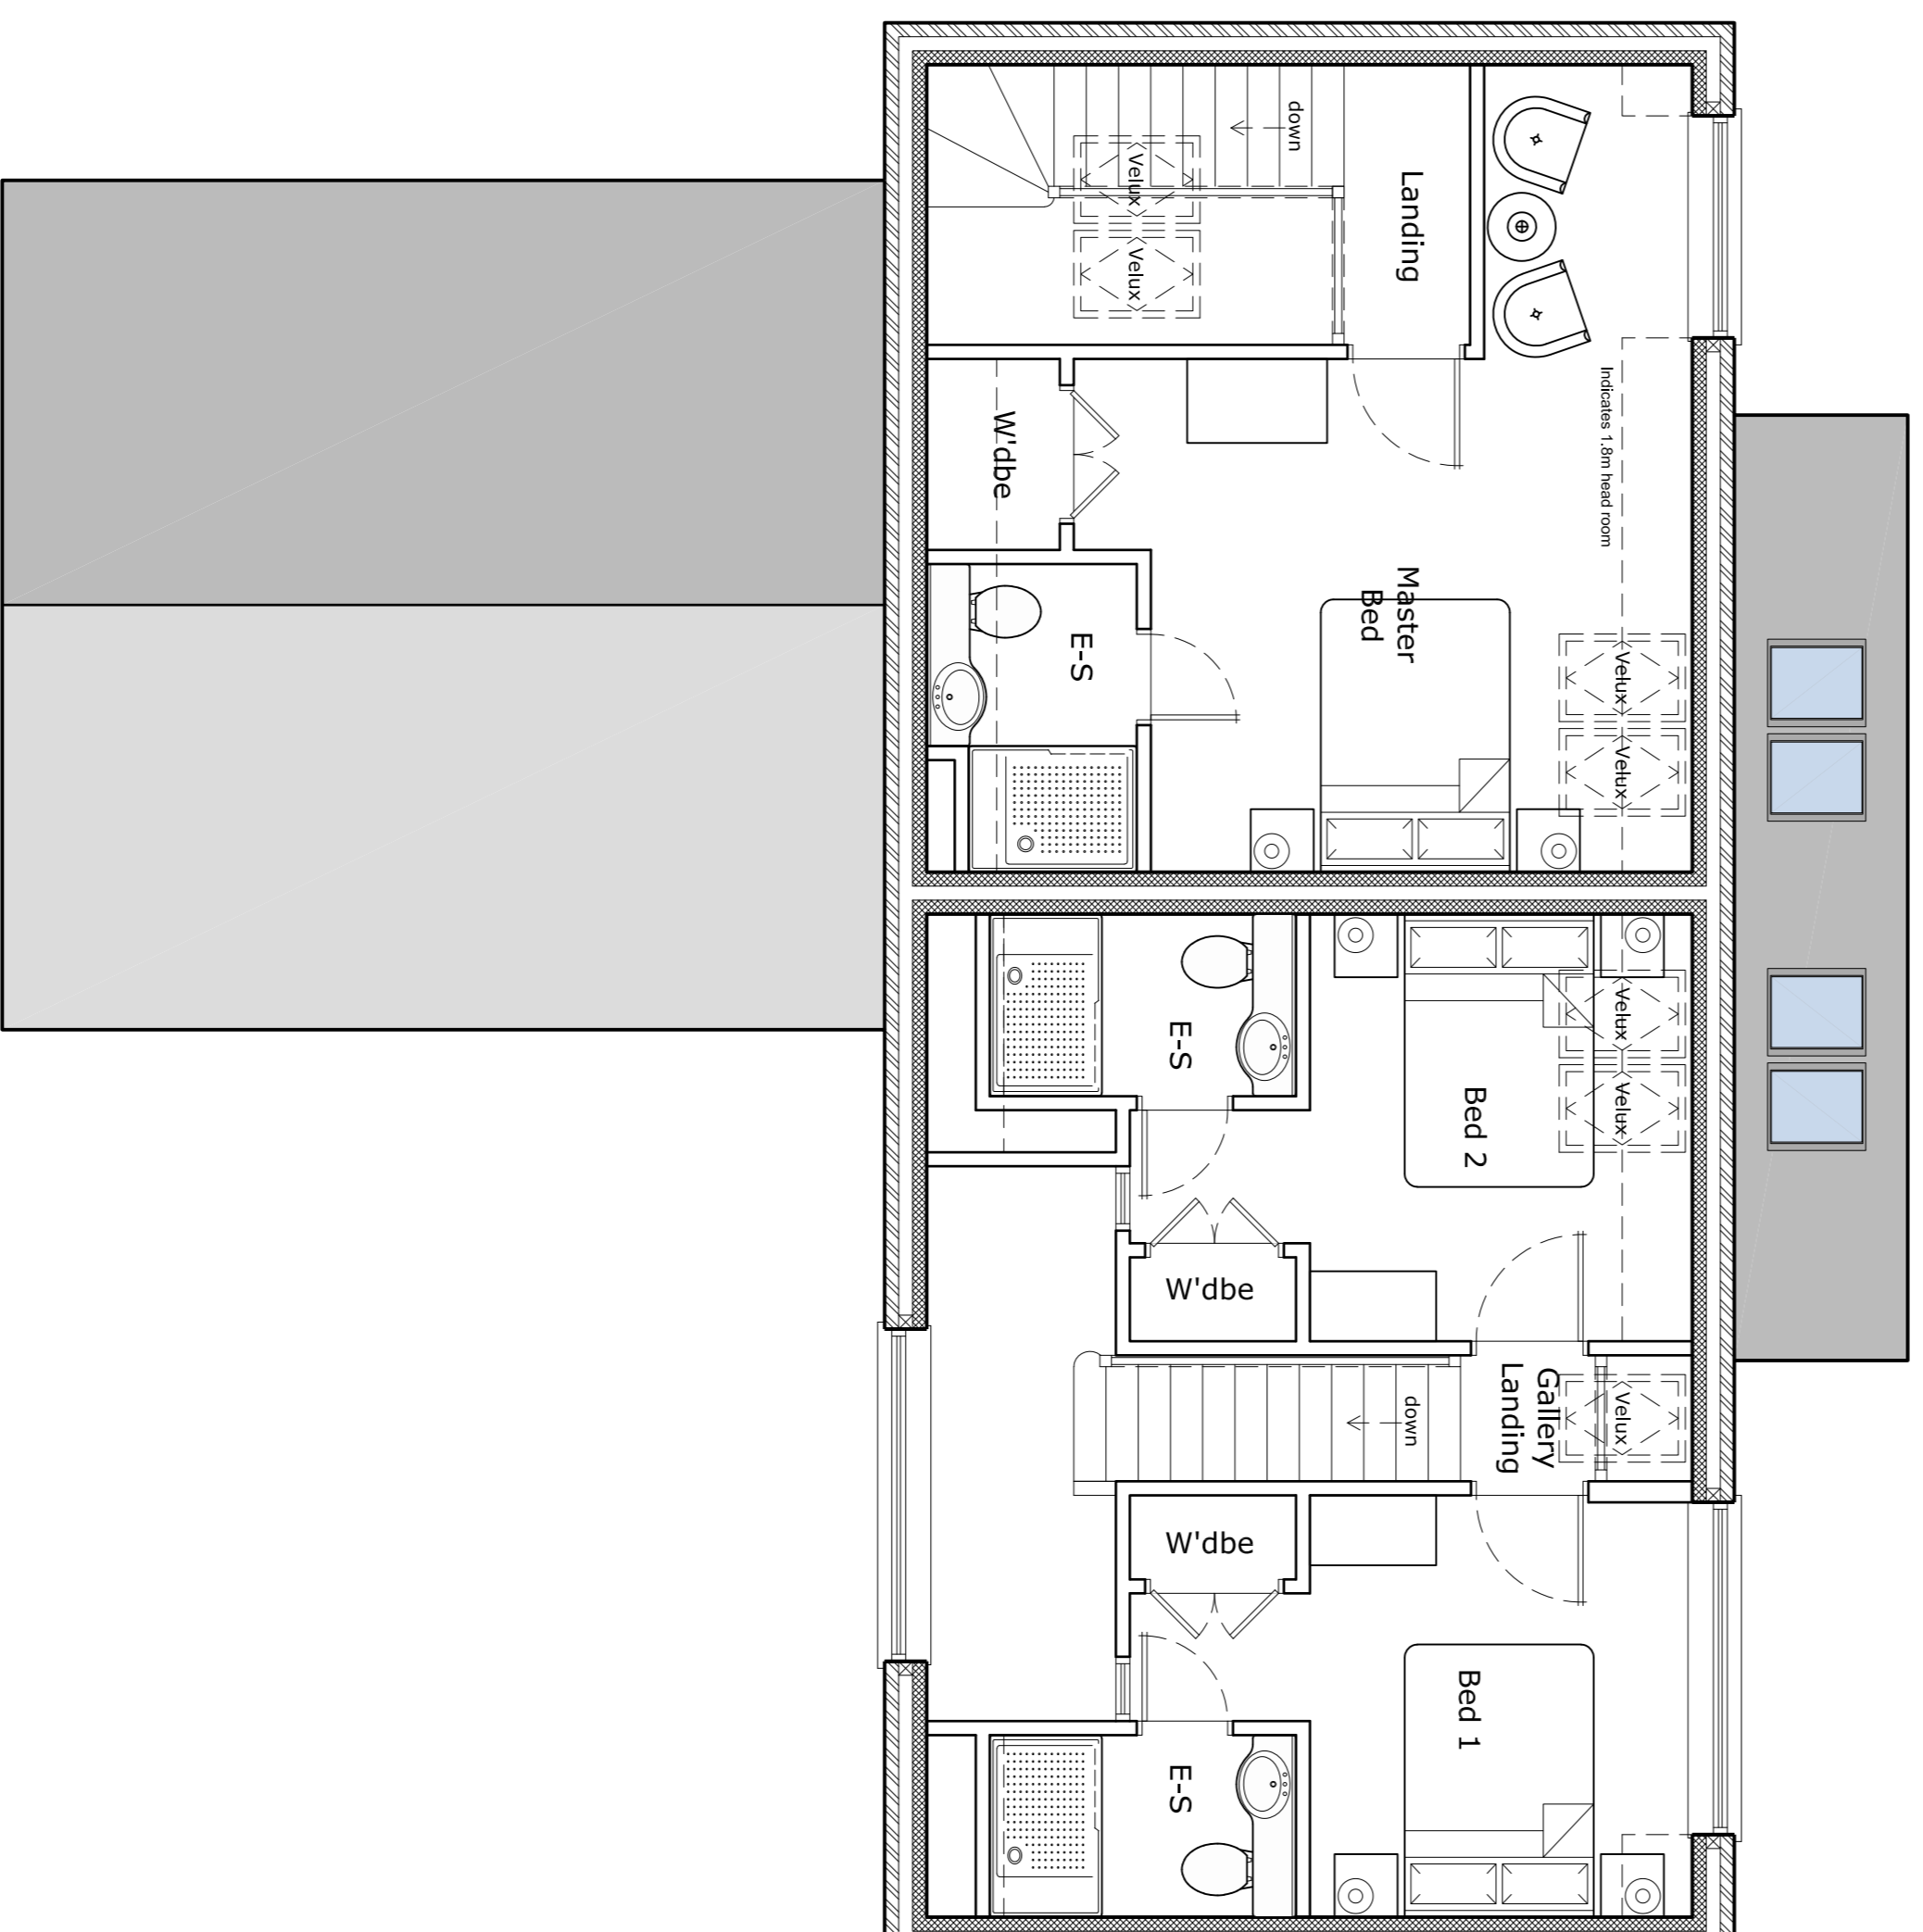

Proposed First Floor Plans

Preliminary Drawing
Subject to Planning &
Building Control Approval

DESIGNQUBE

By Steven Brown

Architecture and Urban Design

www.designcube.co.uk

1 New Cottages, Hallington, Leath, Lincs, LN11 9QX

Tel: 01507 610375 - Email: designcube@btconnect.com

Client: Mr & Mrs Fairburn

Site Address: Eastfield Farm Cottage, Manby Road, Stewton

Project Title: Proposed Holiday Cottages

Drawing Title: Proposed Floor Plans & Elevations

Drawn By: SAB

Scale: 1 : 50

Date: August 2021

Drawing Number: DQ-482 - 01

Revisions: A1

Drawing Number
Original Paper Size
Revisions