

PROPOSED CARPORT AT: RAMORNIE, 27 CRAIGS ROAD, ELLON, ABERDEENSHIRE, AB41 9BG FOR: MR & MRS J JAMIESON

Crown copyright and database right. All rights reserved. Ordnance Survey licence no 100049616




PROPOSED LAYOUT PLAN SCALE 1:500 @ A1

Amendments	Date
A First Issue	Aug 21


Crown copyright and database right. All rights reserved. Ordnance Survey licence no 100049616



SITE LOCATION PLAN SCALE 1:2500 @ A1

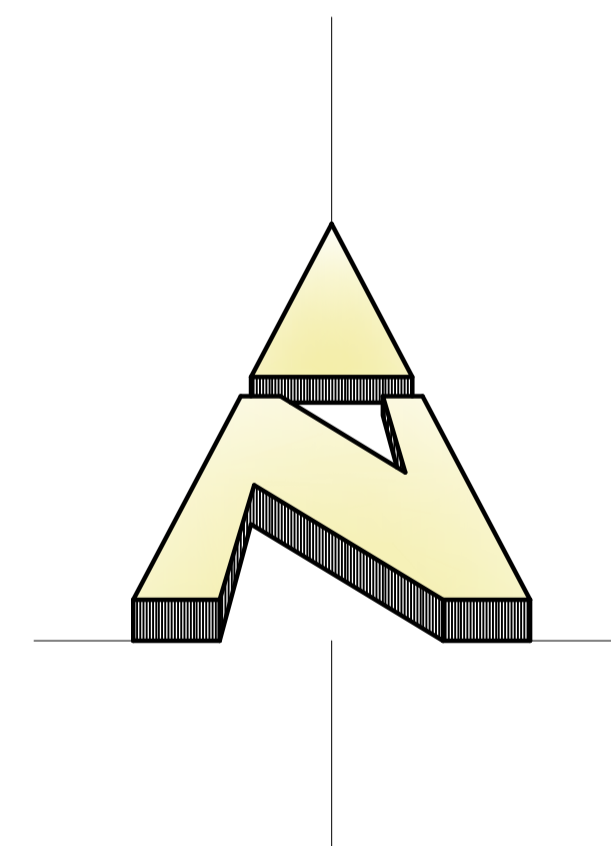

SIZES SHOWN TO BE READ AS "OR THEREBY"

 

SCALE 1:500 @ A1

kenmathieson
 ARCHITECTURAL DESIGN
 & DEVELOPMENT CONSULTANT
 LTD.
 MANSARD HOUSE
 15 OLDMELDRUM ROAD,
 BUCKSBURN
 ABERDEEN
 AB21 9AD
 TEL: 01224 710357
 FAX: 01224 710358
 E-MAIL: info@kenmathieson.com

DOMESTIC, COMMERCIAL & INDUSTRIAL

Client: Mr & Mrs James Jamieson

Project: Proposed Carport
 at Ramornie, 27 Craigs Road,
 Ellon, Aberdeenshire, AB41 9BG

Title: Existing Site Plans

Scale: As Shown Date: Aug 21 Drawn by: KM

JobNo: 2552 Drawn: CP-04 Issue: A