





WEST ELEVATION SCALE 1:50 @ A1

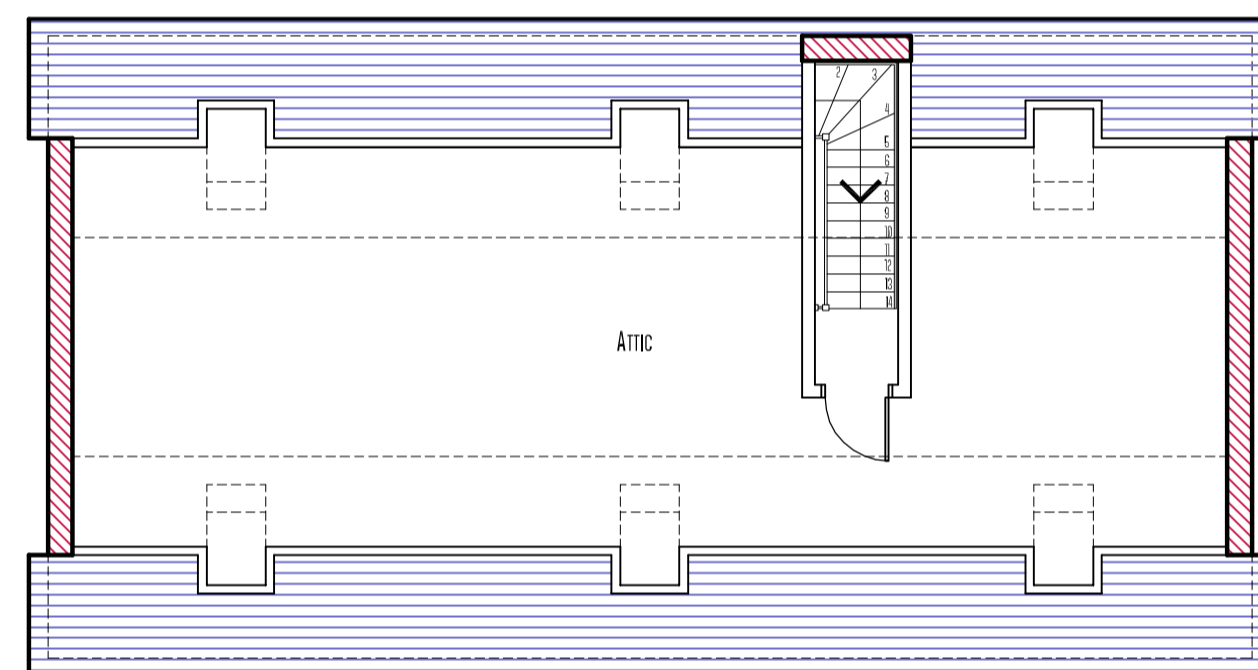

FIRST FLOOR LAYOUT PLAN SCALE 1:100 @ A1

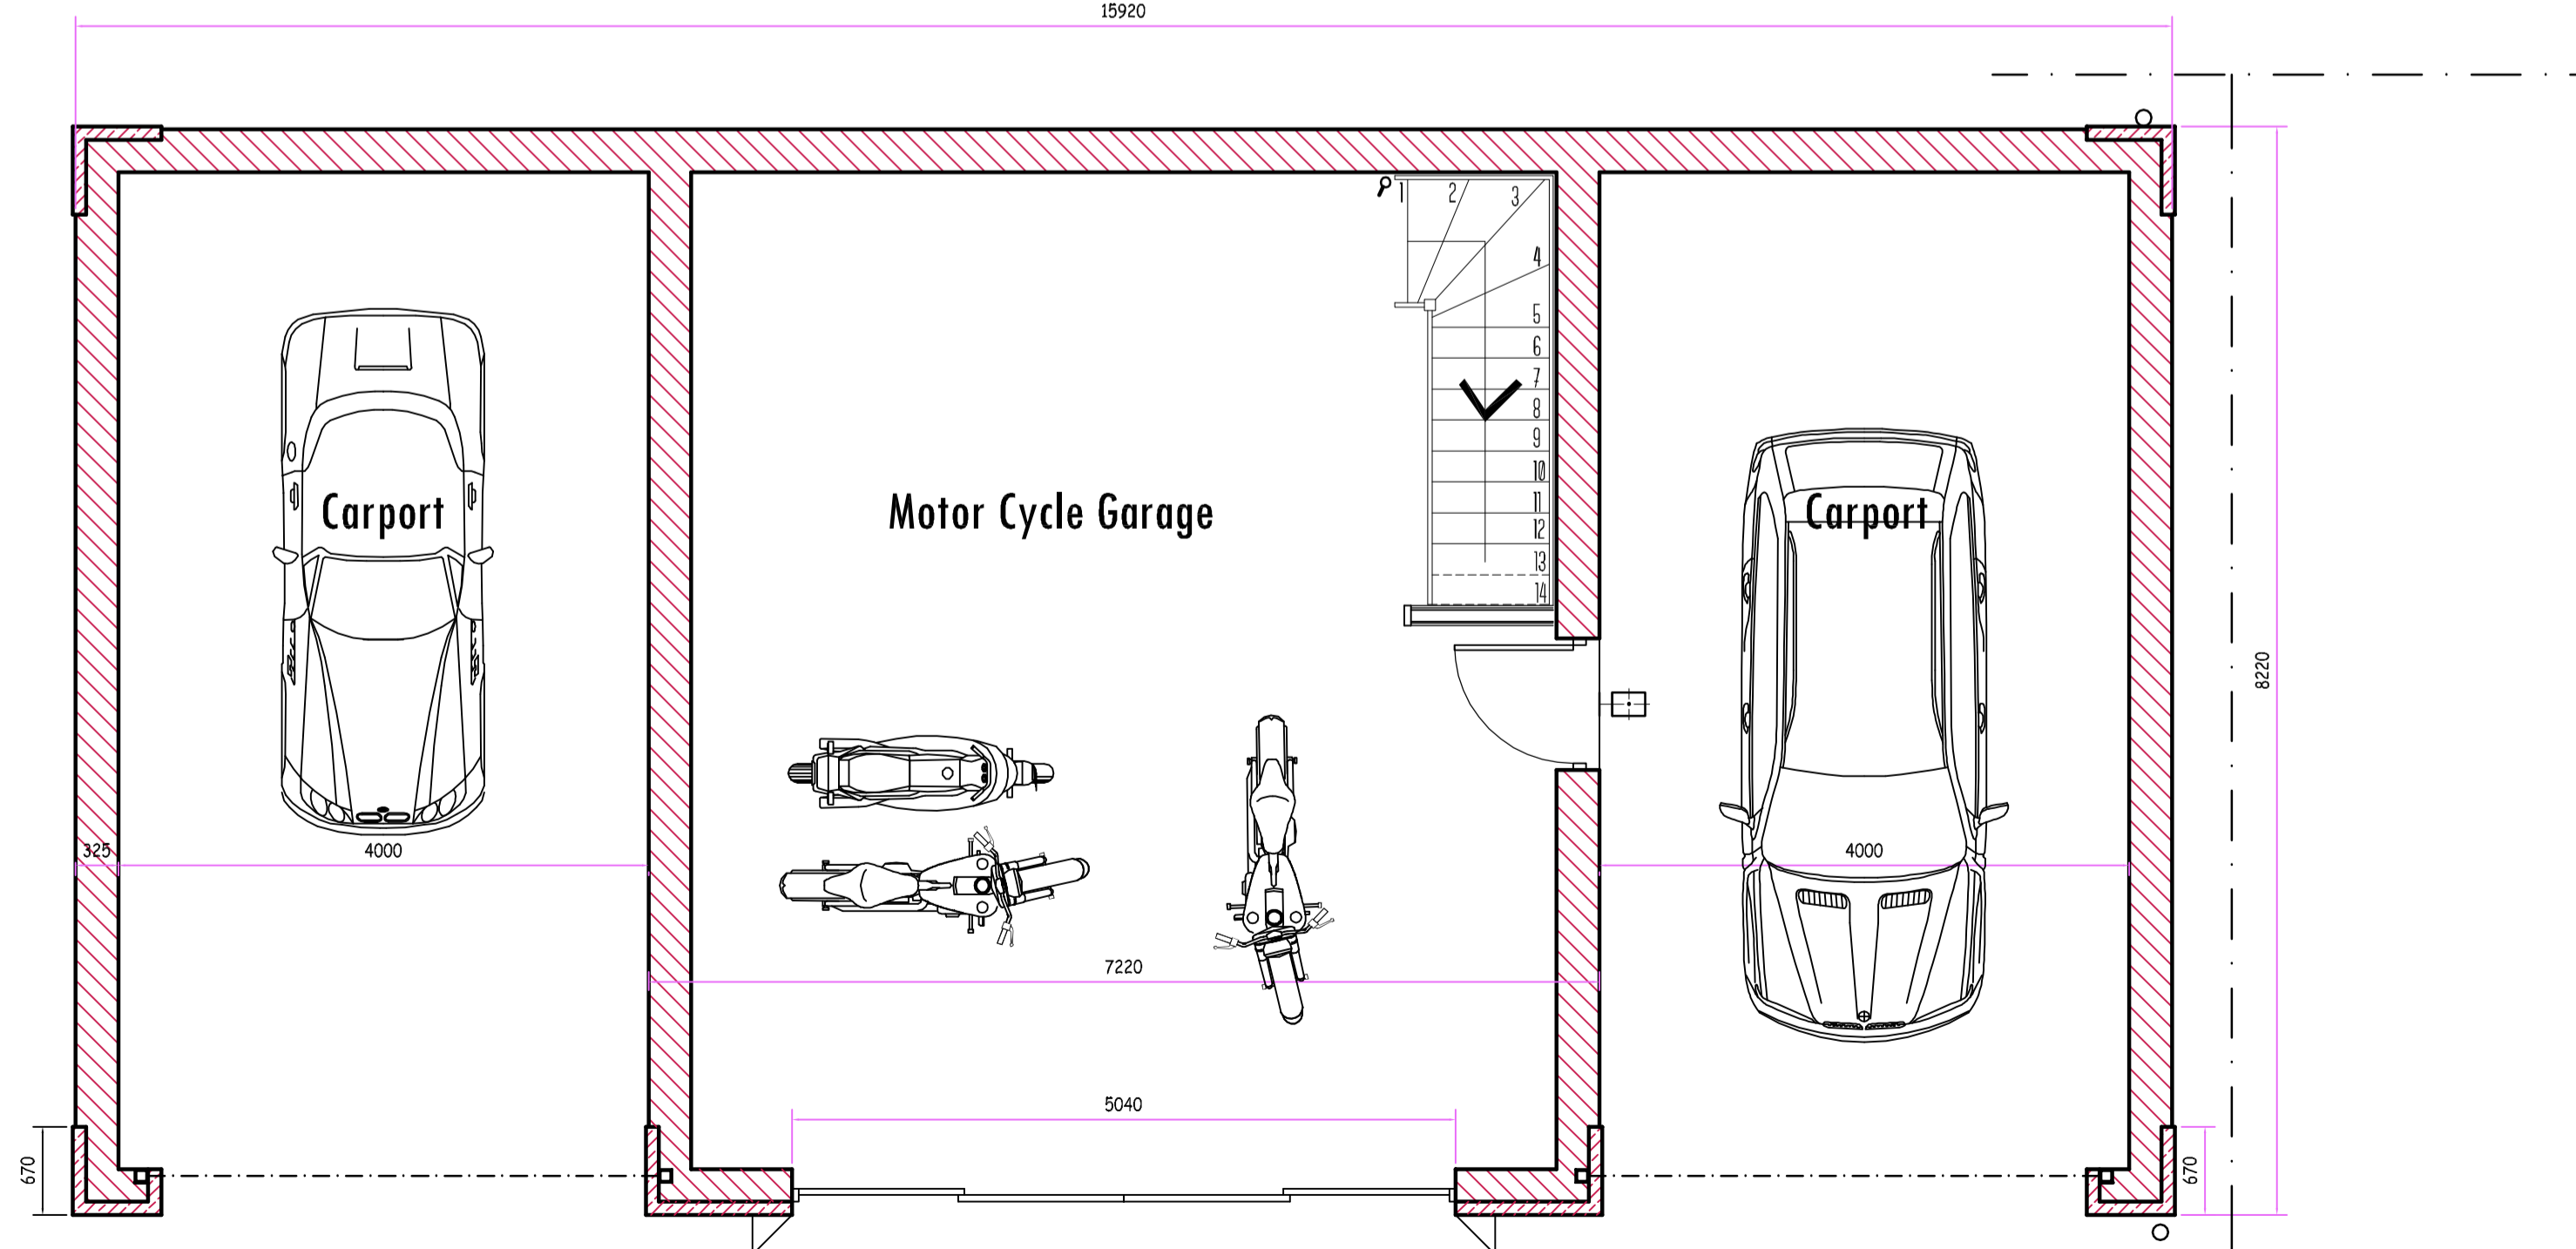

GROUND FLOOR LAYOUT PLAN SCALE 1:50 @ A1


For Planning Permissions Purposes Only  
This drawing is not to be used for Building Warrant or construction issues

ALL SIZES TO BE READ AS "OR THEREBY"




SCALE 1:50 @ A1


Amendments	Date
A First Issue	Aug 21
B Planning Update	Aug 21

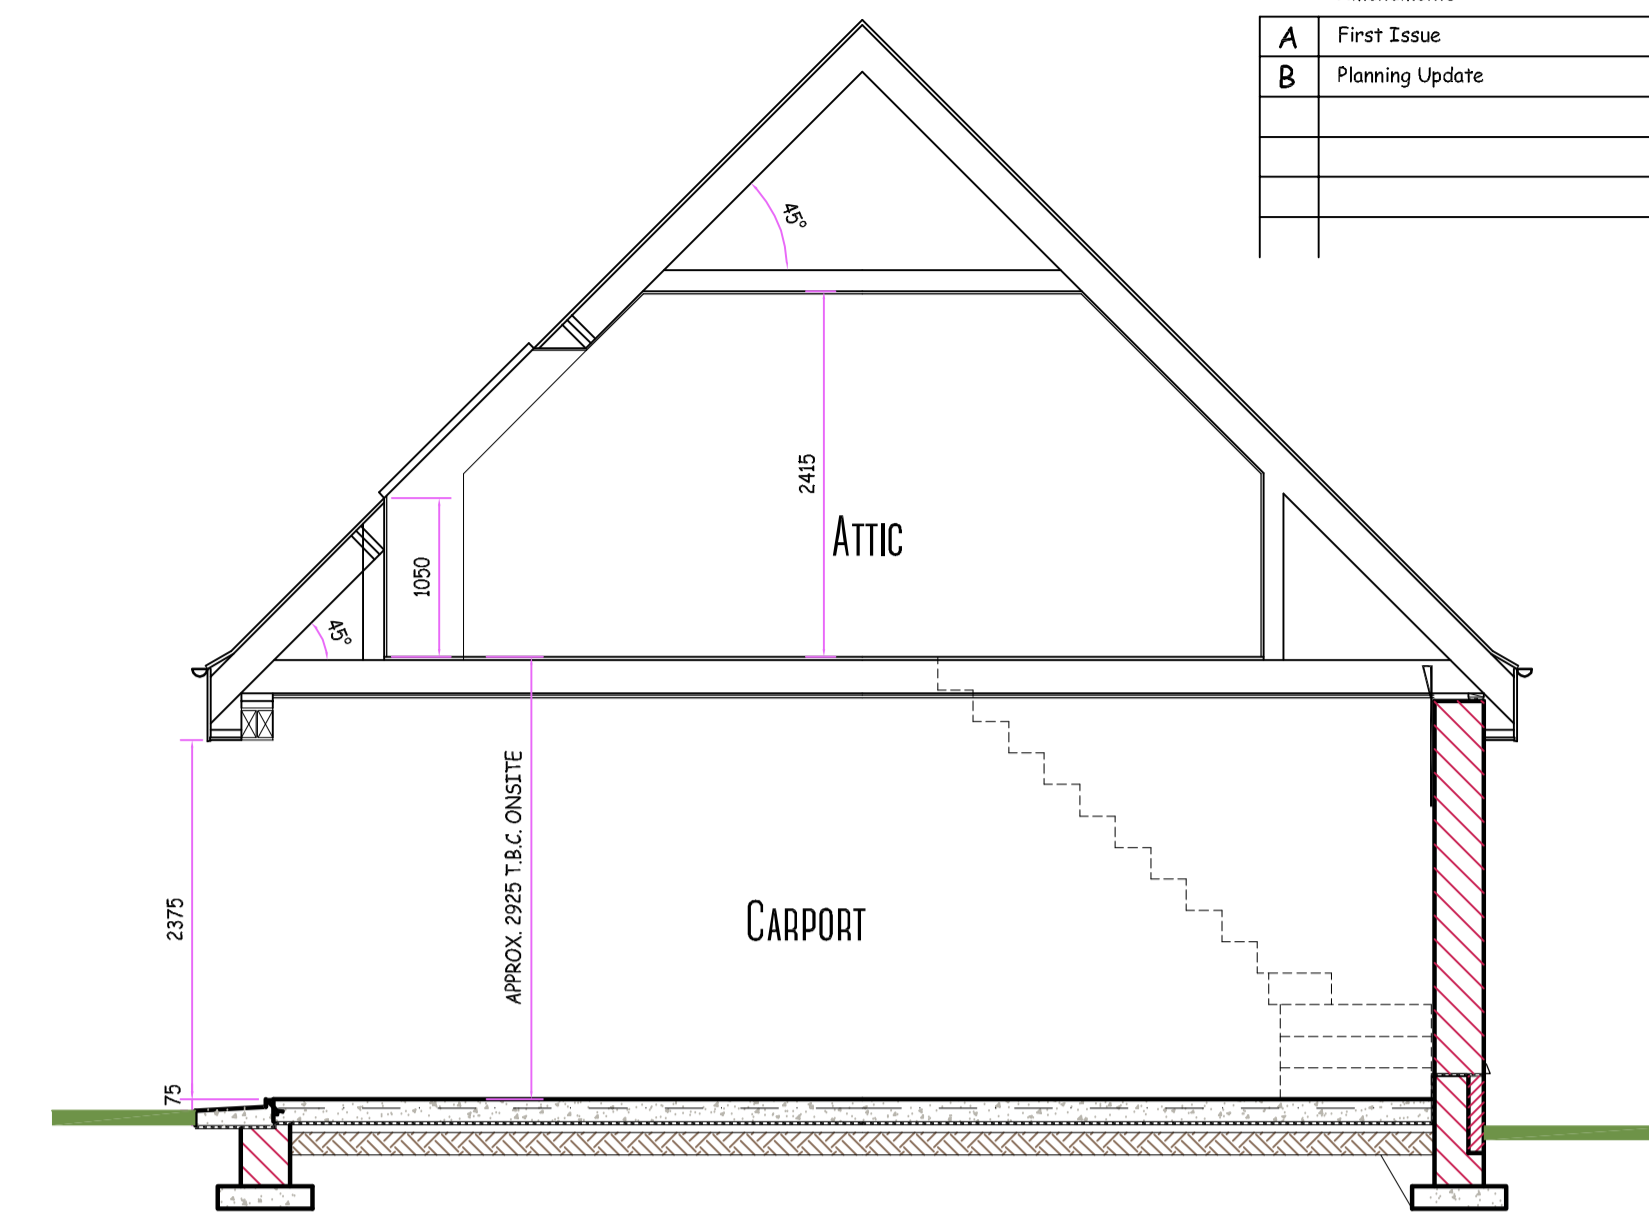


CROSS SECTION SCALE 1:50 @ A1

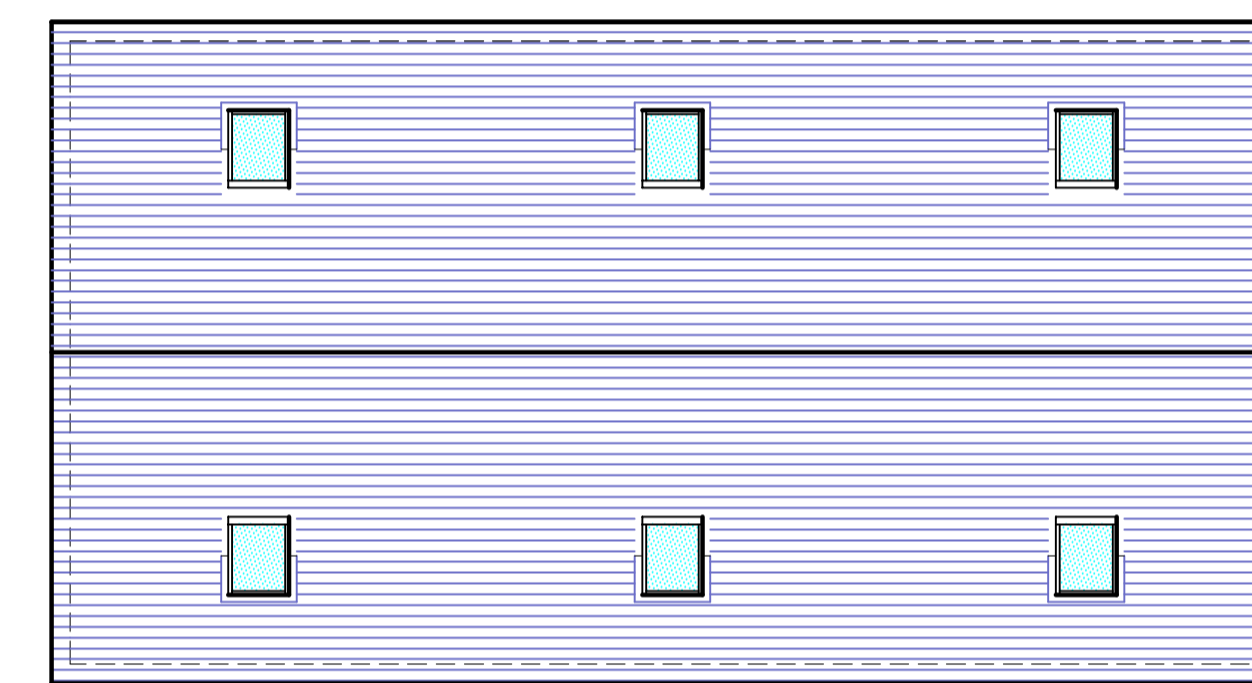

ROOF PLAN SCALE 1:100 @ A1

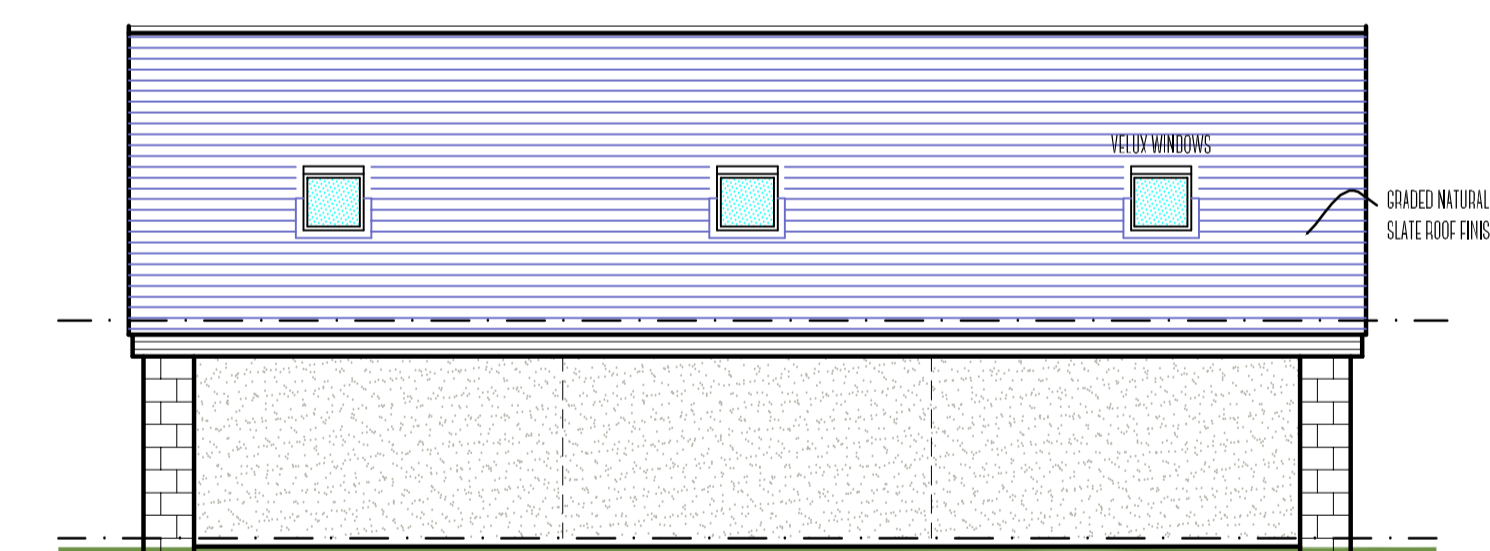

EAST ELEVATION SCALE 1:100 @ A1

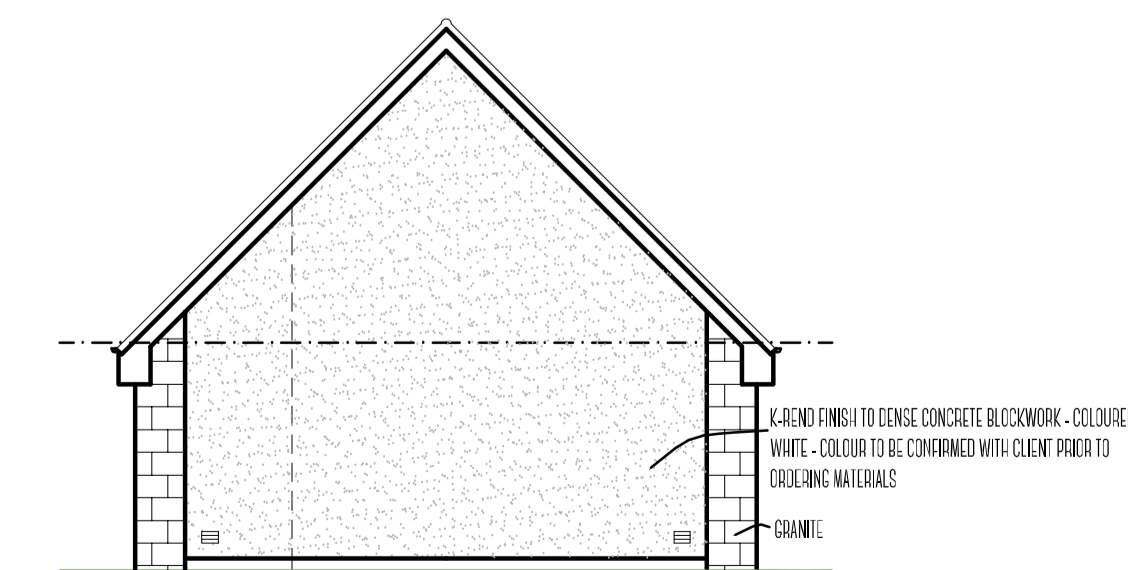

SOUTH & NORTH ELEVATION SCALE 1:100 @ A1

**kenmathieson**  
ARCHITECTURAL DESIGN  
& DEVELOPMENT CONSULTANT  
LTD.  
MANSARD HOUSE  
15 OLDMELDRUM ROAD,  
BUCKSBURN  
ABERDEEN  
AB21 9AD  
TEL: 01224 710357  
FAX: 01224 710358  
E-MAIL: info@kenmathieson.com

DOMESTIC, COMMERCIAL & INDUSTRIAL

Client Mr & Mrs James Jamieson

Project Proposed Carport  
at Ramornie, 27 Craigs Road,  
Ellon, Aberdeenshire, AB41 9BG

Title Site Plans

Scale	Date	Drawn by
As Shown	Aug 21	KM
JobNo	DwgNo	Issue
2552	CP-02	B