


# PROPOSED CARPORT AT: RAMORNIE, 27 CRAIGS ROAD, ELTON, ABERDEENSHIRE, AB41 9BG FOR: MR & MRS J JAMIESON

Crown copyright and database right. All rights reserved. Ordnance Survey licence no 100049616




PROPOSED LAYOUT PLAN SCALE 1:500 @ A1

Amendments	Date
A	First Issue
	Aug 21

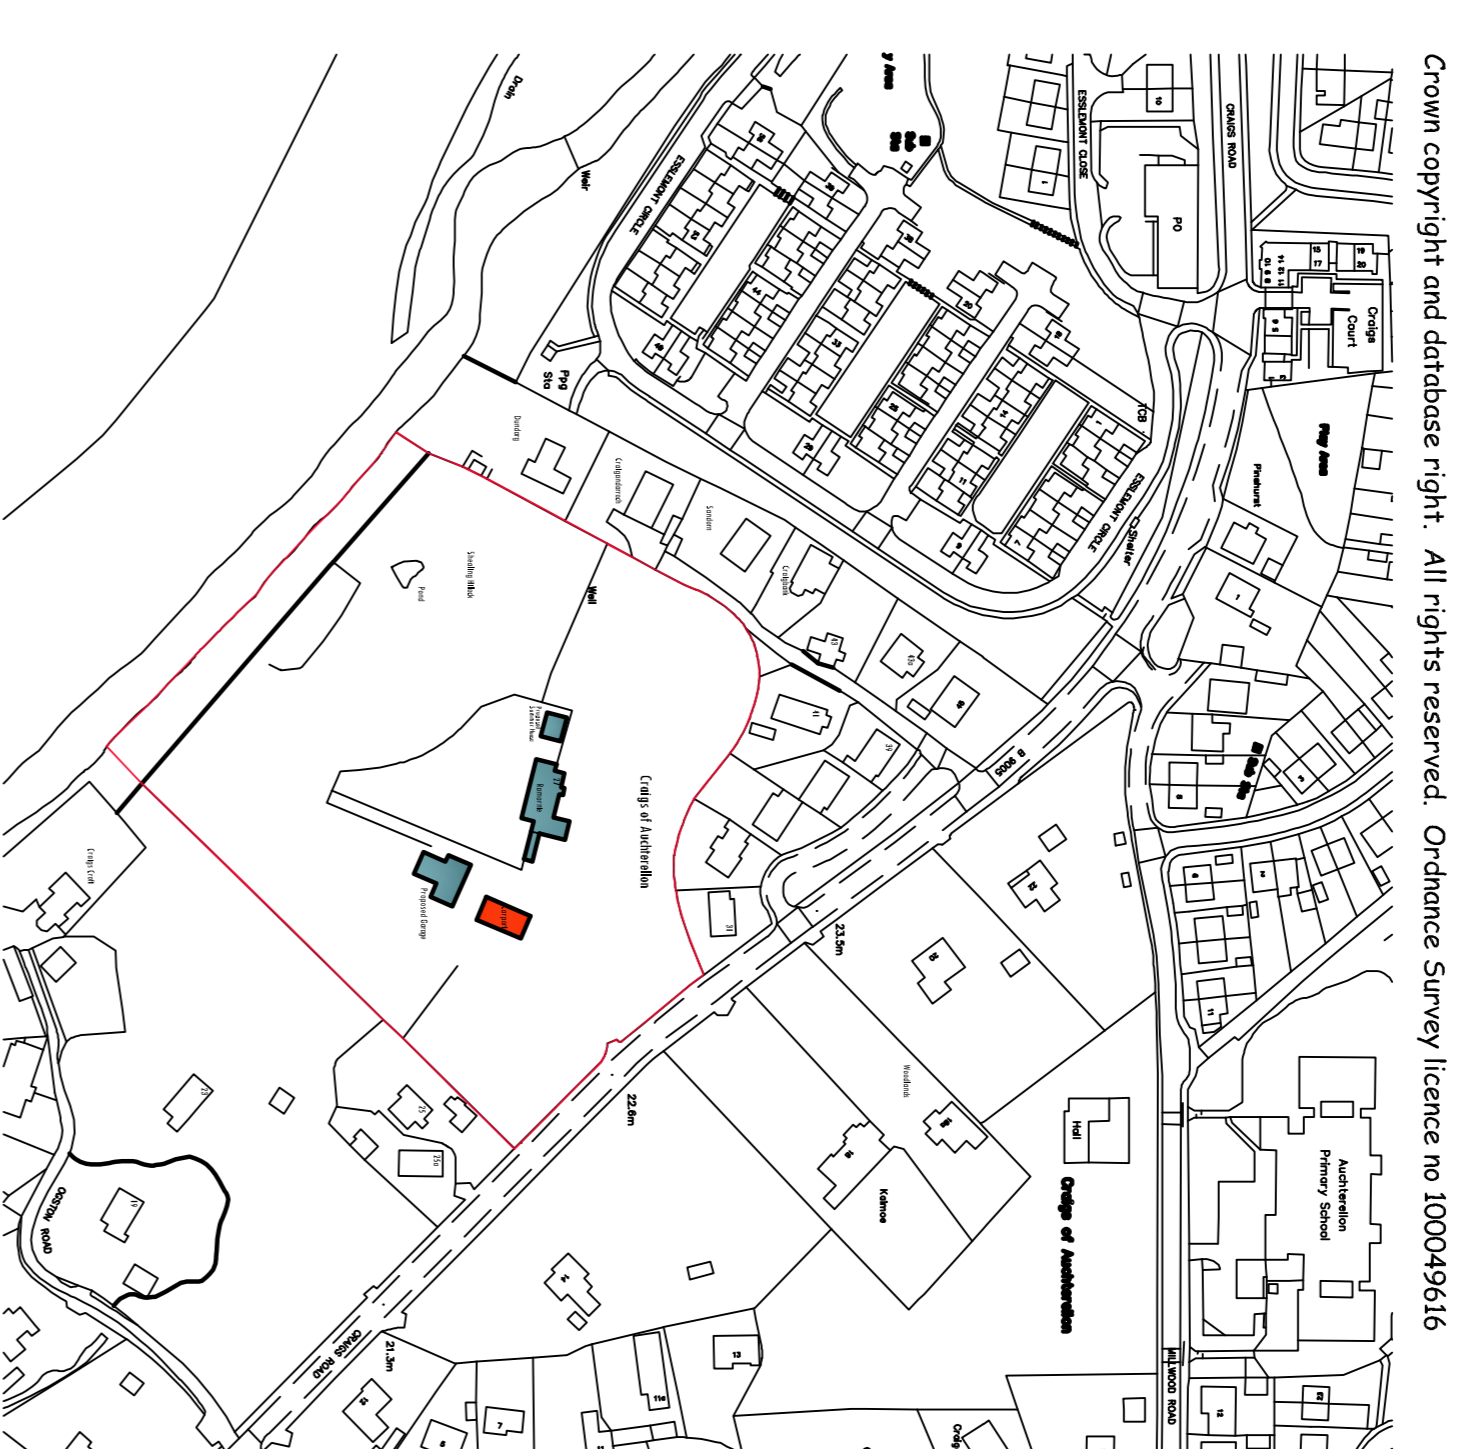

Crown copyright and database right. All rights reserved. Ordnance Survey licence no 100049616

SITE LOCATION PLAN SCALE 1:2500 @ A1

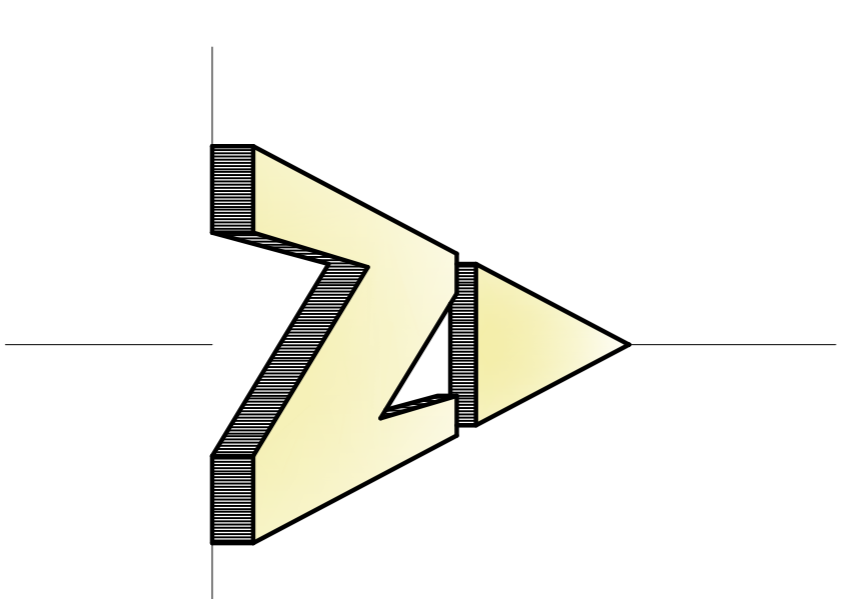

SIZES SHOWN TO BE READ AS "OR THEREBY"

0 50m 100m 150m 200m

SCALE 1:500 @ A1

**Kenmathieson**  
 ARCHITECTURAL DESIGN  
 & DEVELOPMENT CONSULTANT  
 LTD.  
 15 OLDWELL  
 BUCKSBURN  
 ABERDEEN  
 AB21 9AD  
 TEL: 01224 710358  
 FAX: 01224 710358  
 E-MAIL: info@kenmathieson.com

DOMESTIC, COMMERCIAL & INDUSTRIAL

Mr & Mrs James Jamieson

Proposed carport  
 at Ramornie, 27 Craigs Road  
 Elton, Aberdeenshire, AB41 9BG

Site Plans

JobNo	Scale	Title	Project
2552	As Shown	Aug 21	Proposed carport at Ramornie, 27 Craigs Road Elton, Aberdeenshire, AB41 9BG
	Drawn by	Aug 21	
	Checked by	Aug 21	
	Issue	Aug 21	