

# PROPOSED CARPORT AT: RAMORNIE, 27 CRAIGS ROAD, ELLON, ABERDEENSHIRE, AB41 9BG FOR: MR & MRS J JAMIESON


Crown copyright and database right. All rights reserved. Ordnance Survey licence no 100049616




PROPOSED LAYOUT PLAN SCALE 1:500 @ A1

| Amendments        | Date   |
|-------------------|--------|
| A First Issue     | Aug 21 |
| B Planning Update | Aug 21 |
|                   |        |
|                   |        |

Crown copyright and database right. All rights reserved. Ordnance Survey licence no 100049616

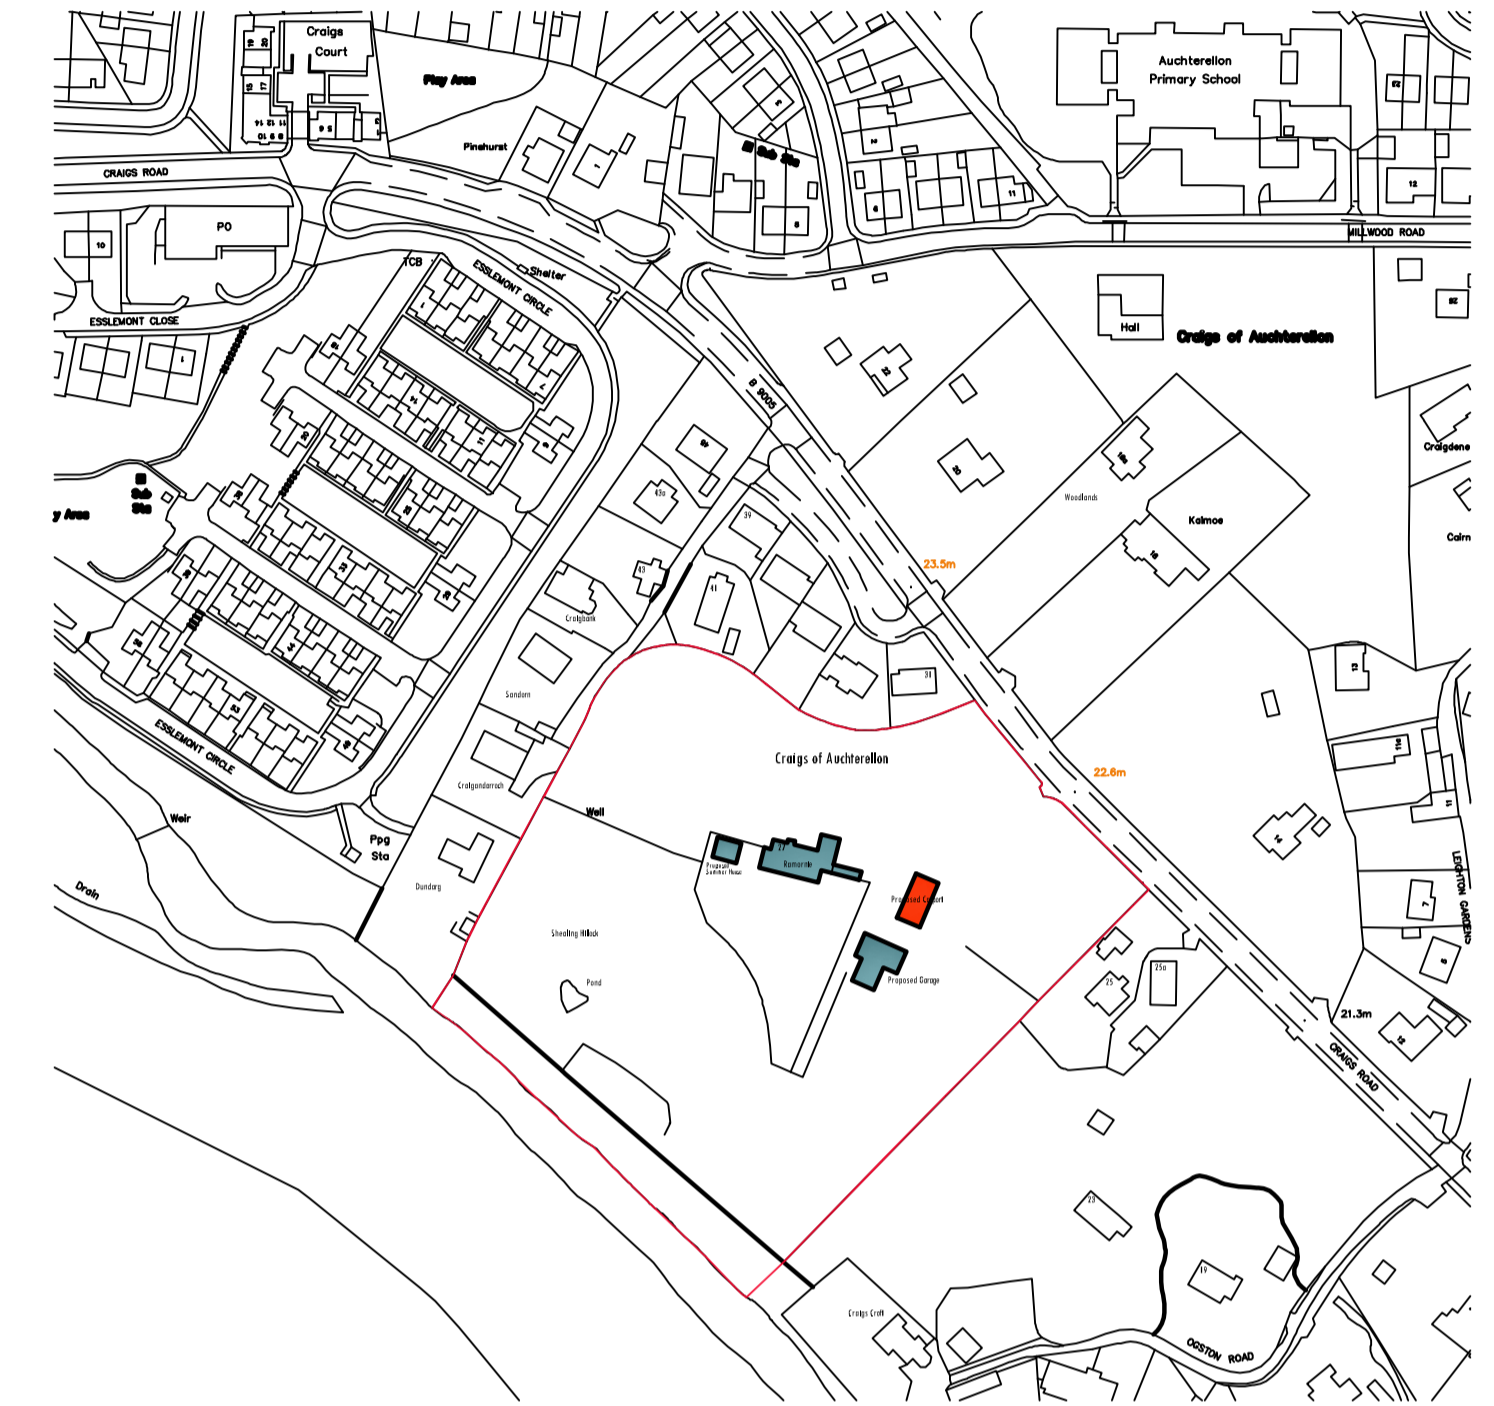

SITE LOCATION PLAN SCALE 1:2500 @ A1

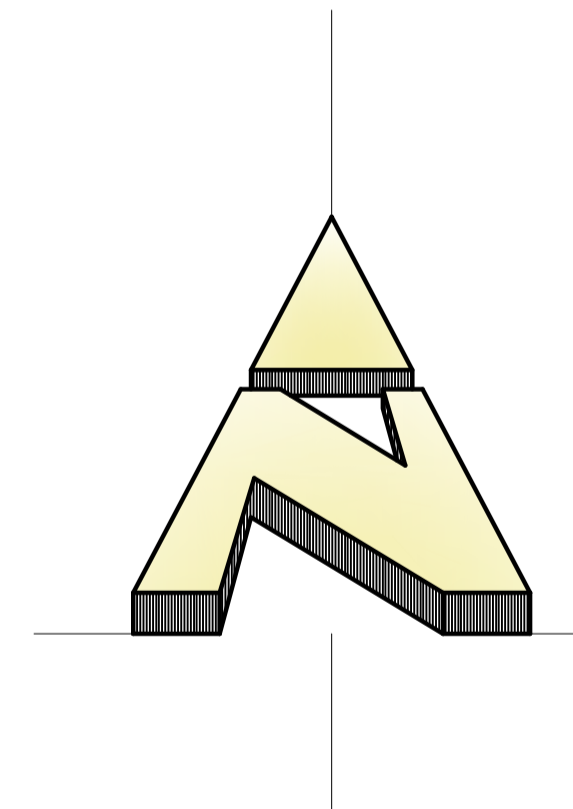

SIZES SHOWN TO BE READ AS "OR THEREBY"

0 5.0m 10.0m 15.0m 20.0m

SCALE 1:500 @ A1

**kenmathieson**  
 ARCHITECTURAL DESIGN  
 & DEVELOPMENT CONSULTANT  
 LTD.  
 MANSARD HOUSE  
 15 OLDMELDRUM ROAD,  
 BUCKSBURN  
 ABERDEEN  
 AB21 9AD  
 TEL: 01224 710357  
 FAX: 01224 710358  
 E-MAIL: info@kenmathieson.com

DOMESTIC, COMMERCIAL & INDUSTRIAL

Client: Mr & Mrs James Jamieson

Project: Proposed Carport  
 at Ramornie, 27 Craigs Road,  
 Ellon, Aberdeenshire, AB41 9BG

Title: Proposed Site Plans

Scale: As Shown Date: Aug 21 Drawn by: KM

JobNo: 2552 DrawnBy: CP-01 Issue: B