



ALL SIZES TO BE READ AS "OR THEREBY"

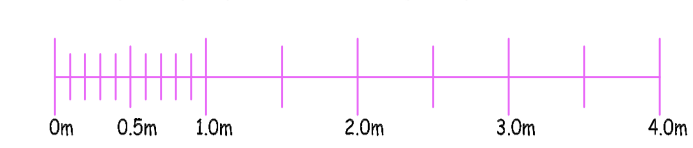


SCALE 1:50 @ A1


Amendments		Date
A	First Issue	Aug 21

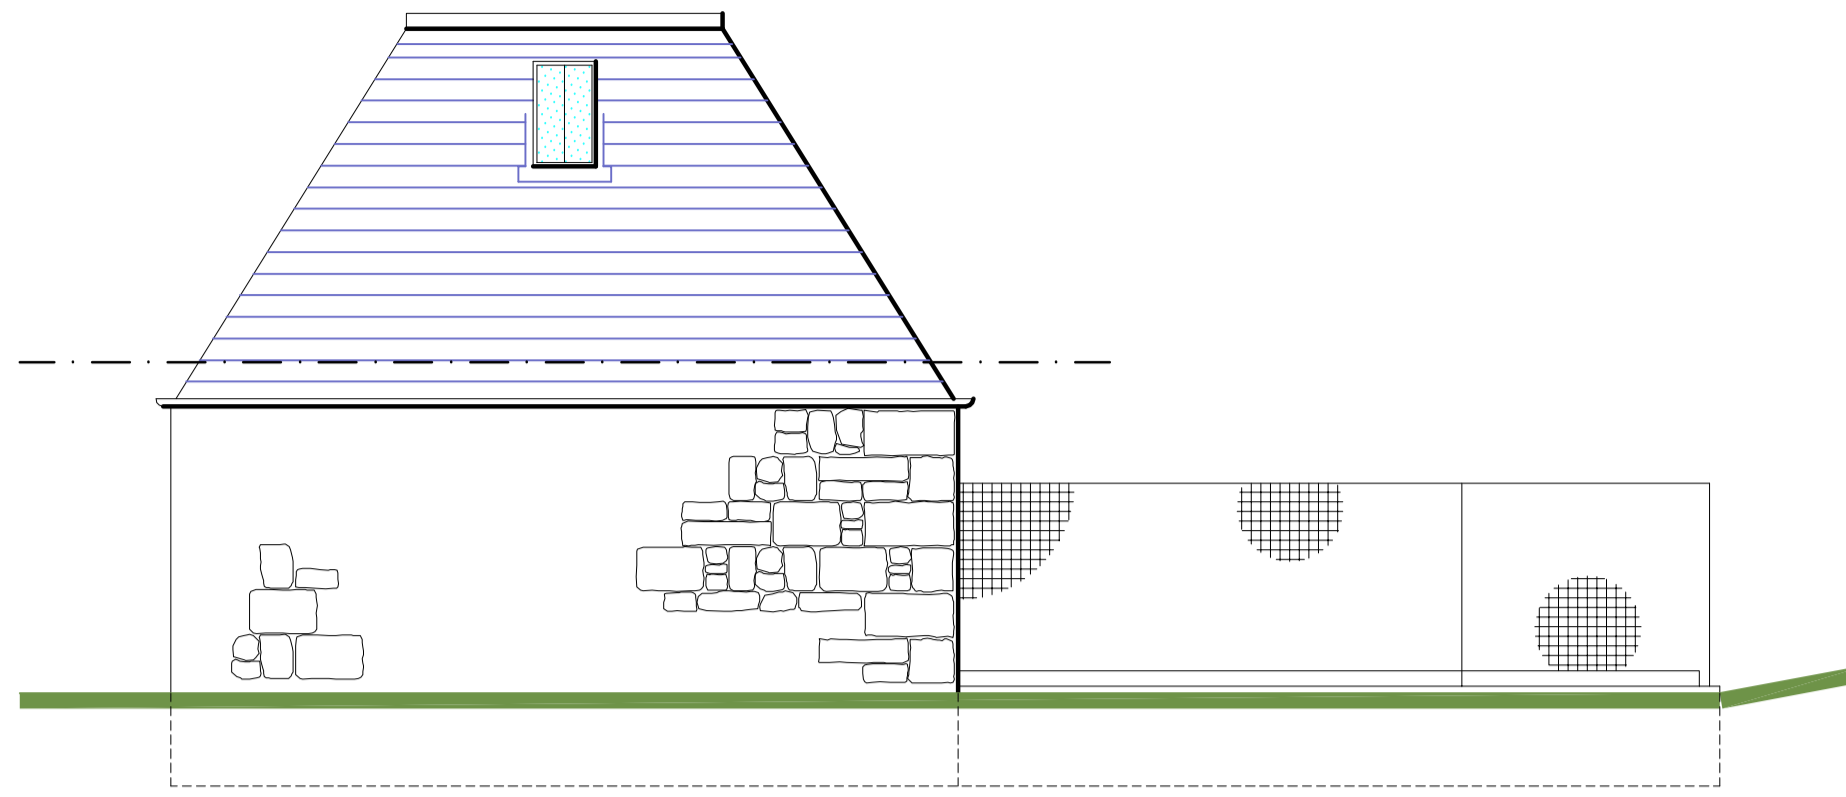


EXISTING EAST ELEVATION SCALE 1:50 @ A1

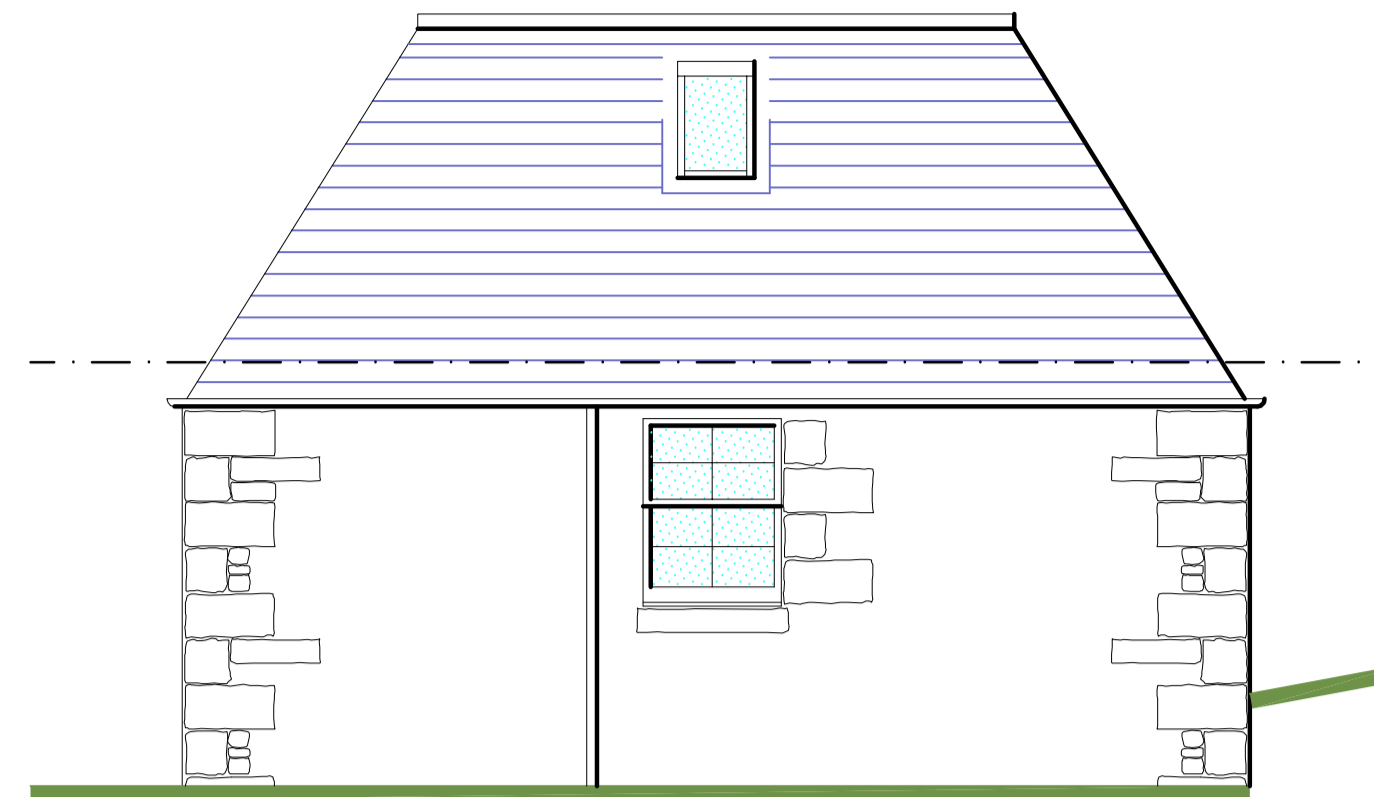


EXISTING SOUTH ELEVATION SCALE 1:50 @ A1

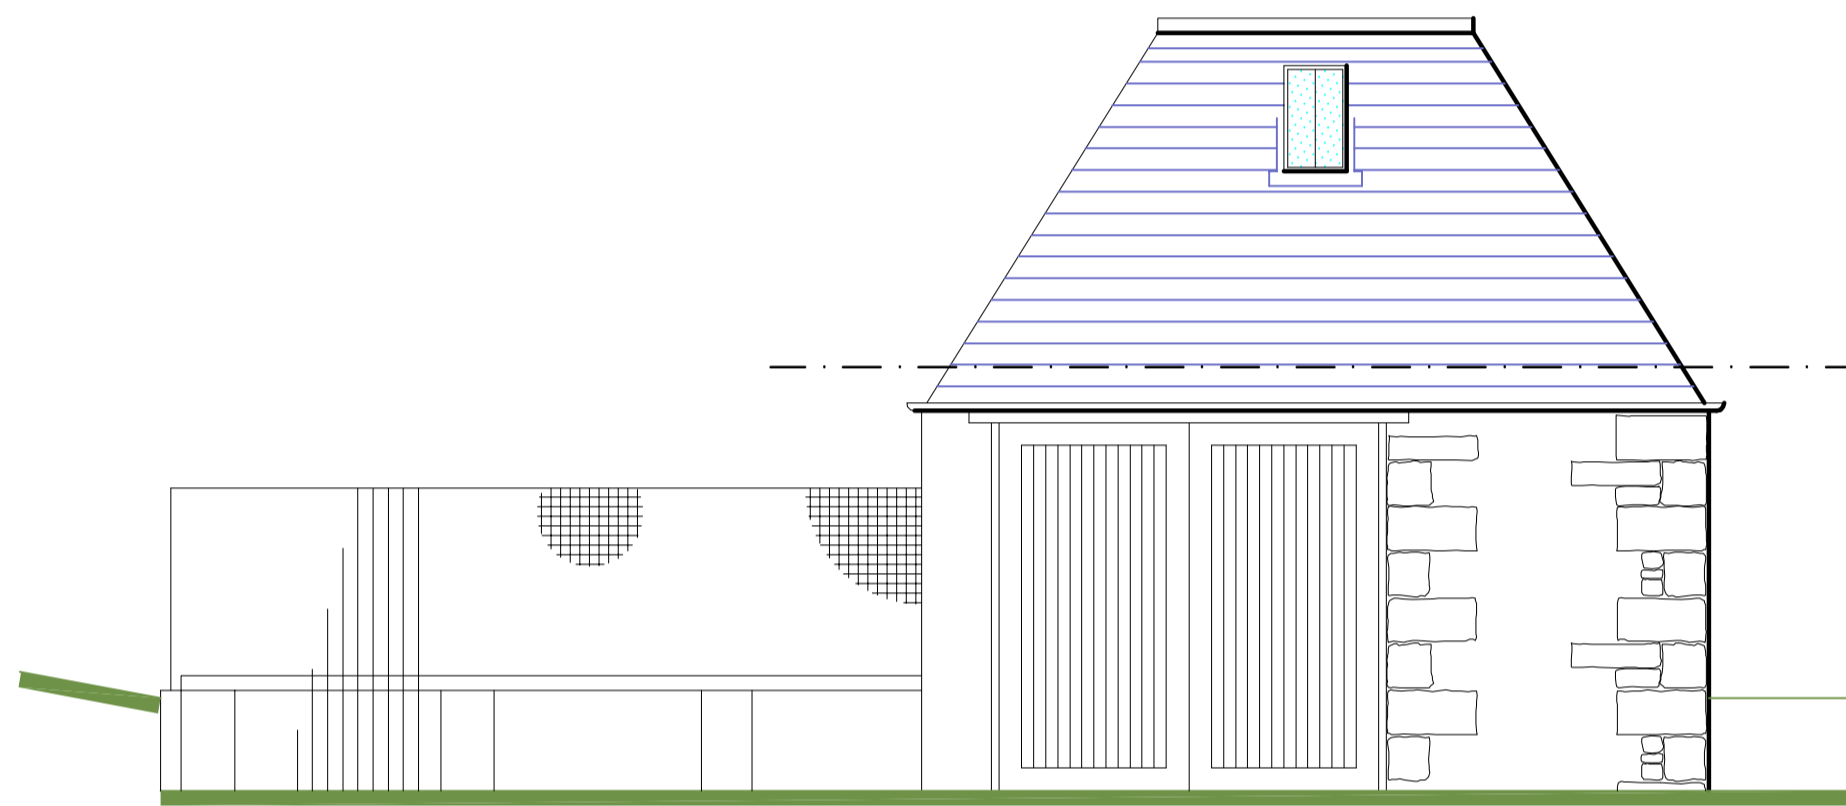


EXISTING WEST ELEVATION SCALE 1:50 @ A1

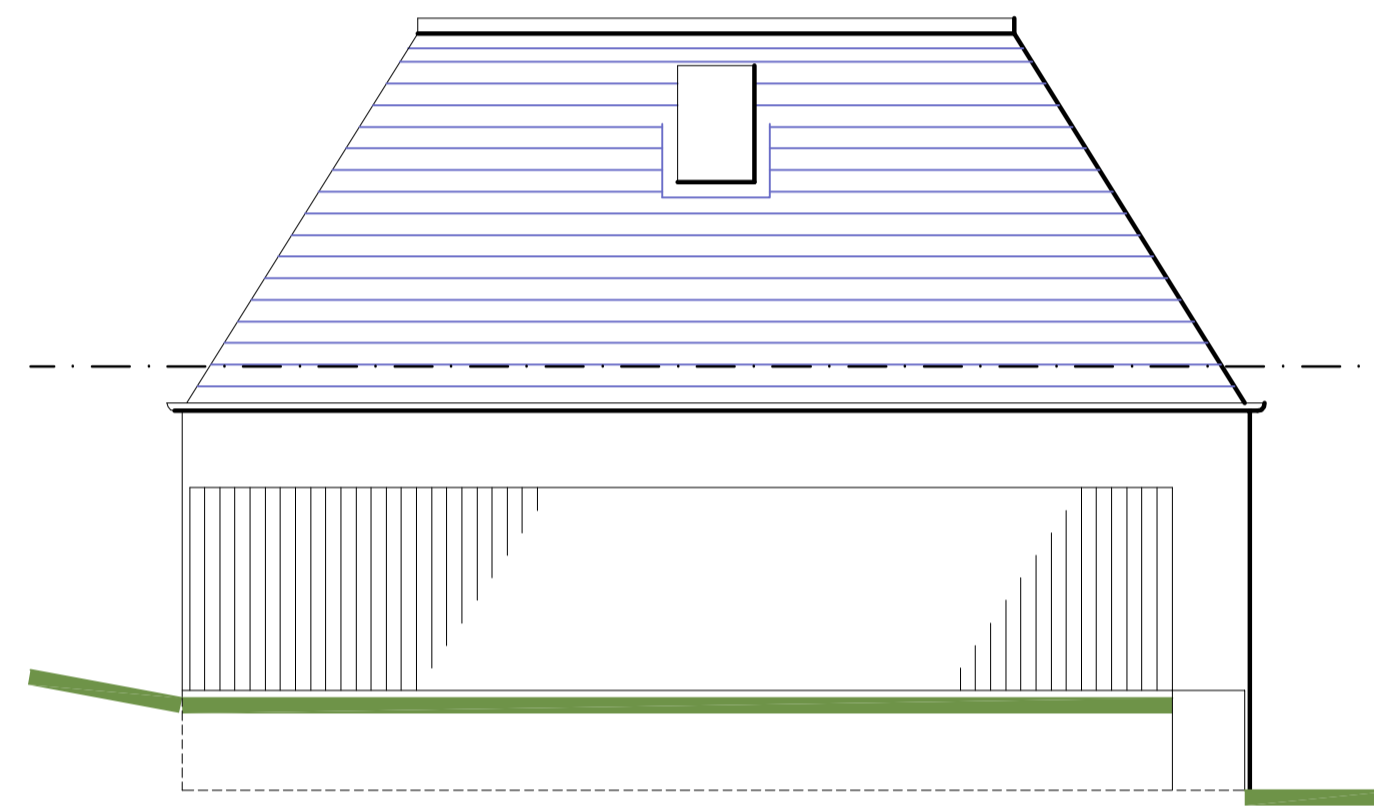


EXISTING NORTH ELEVATION SCALE 1:50 @ A1

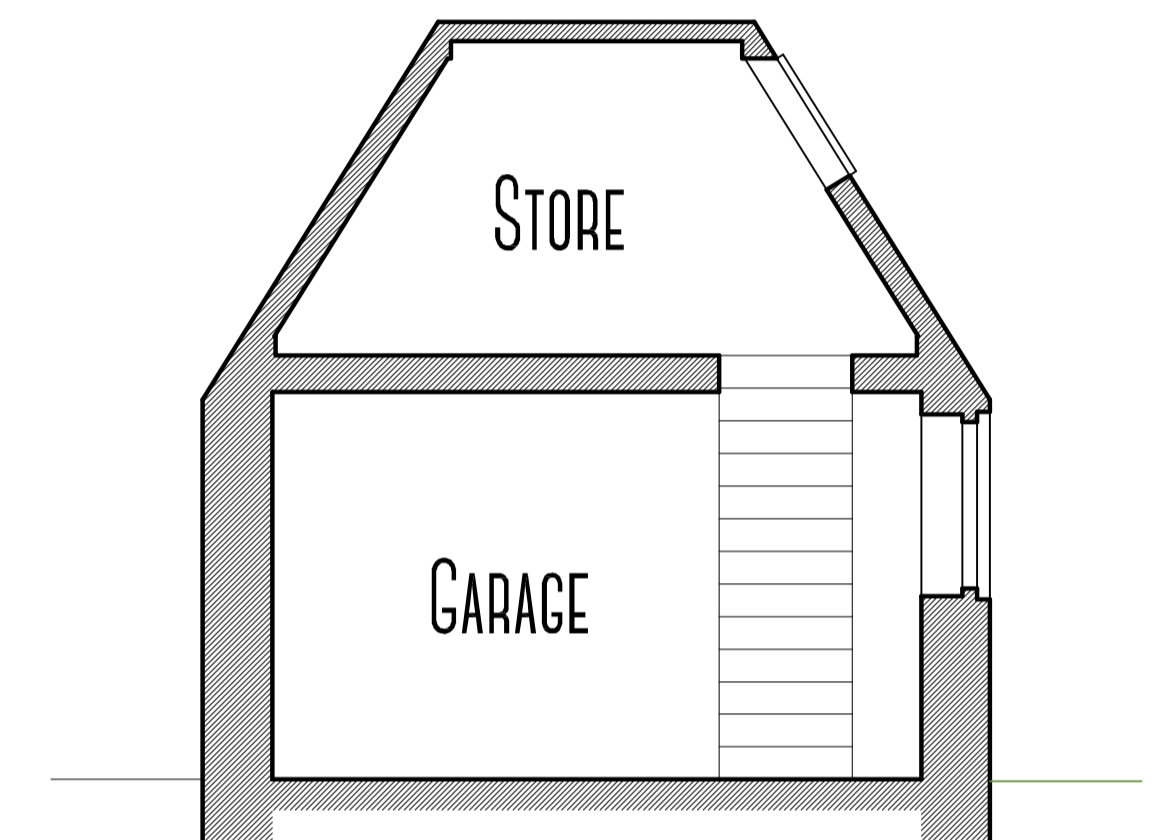


EXISTING CROSS SECTION SCALE 1:50 @ A1

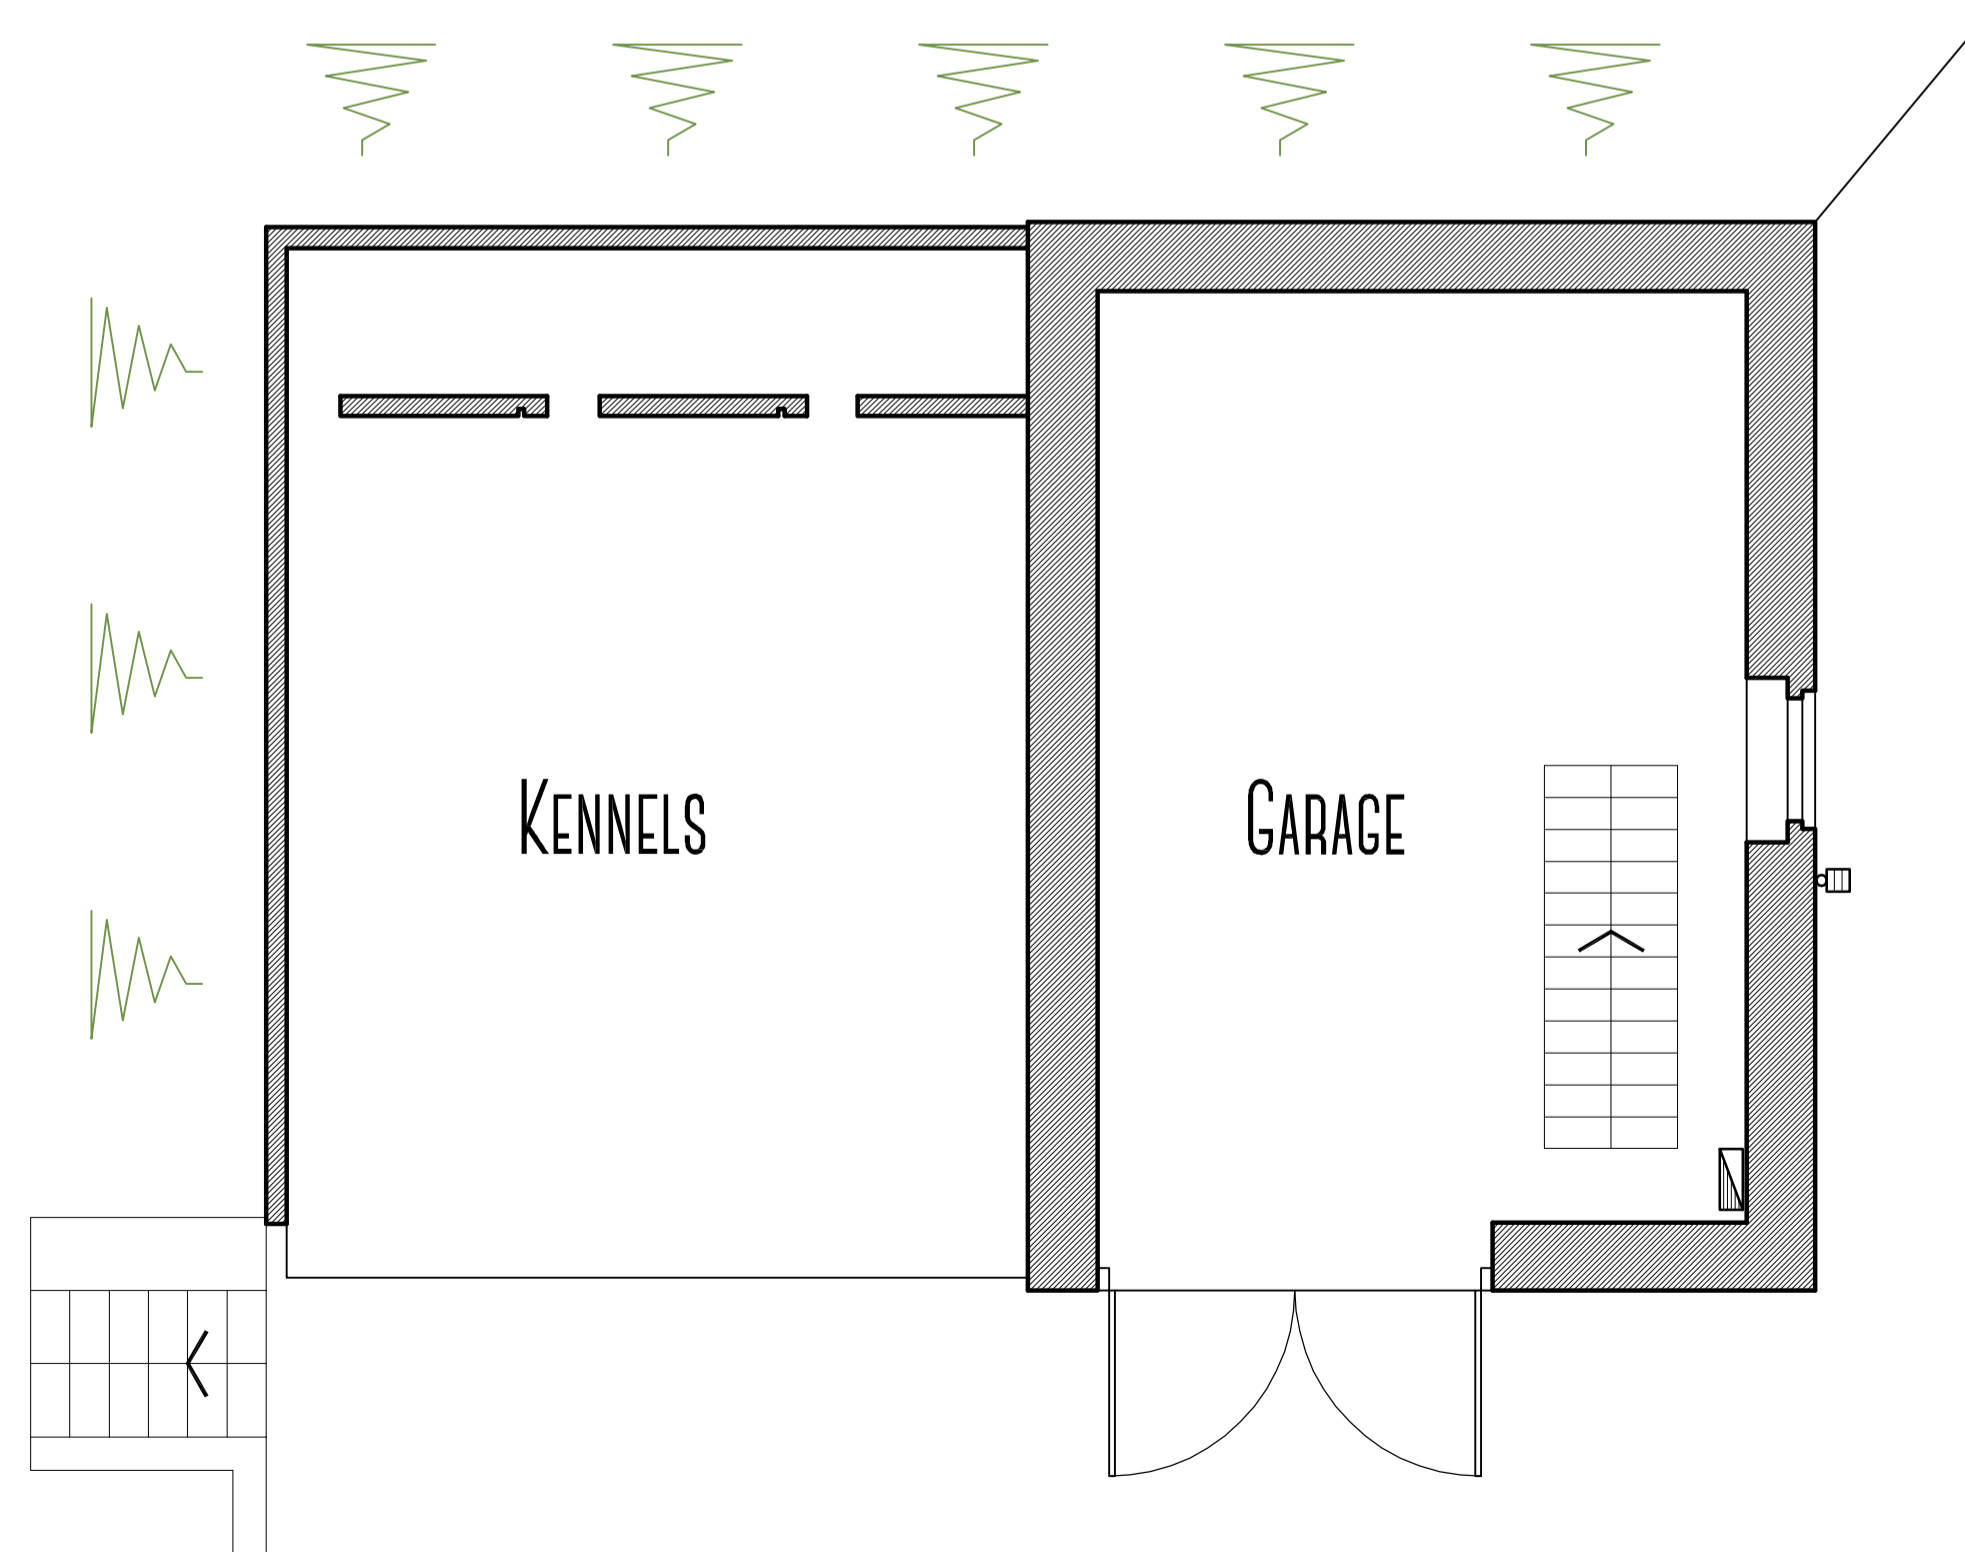

EXISTING GROUND FLOOR LAYOUT PLAN SCALE 1:50 @ A1

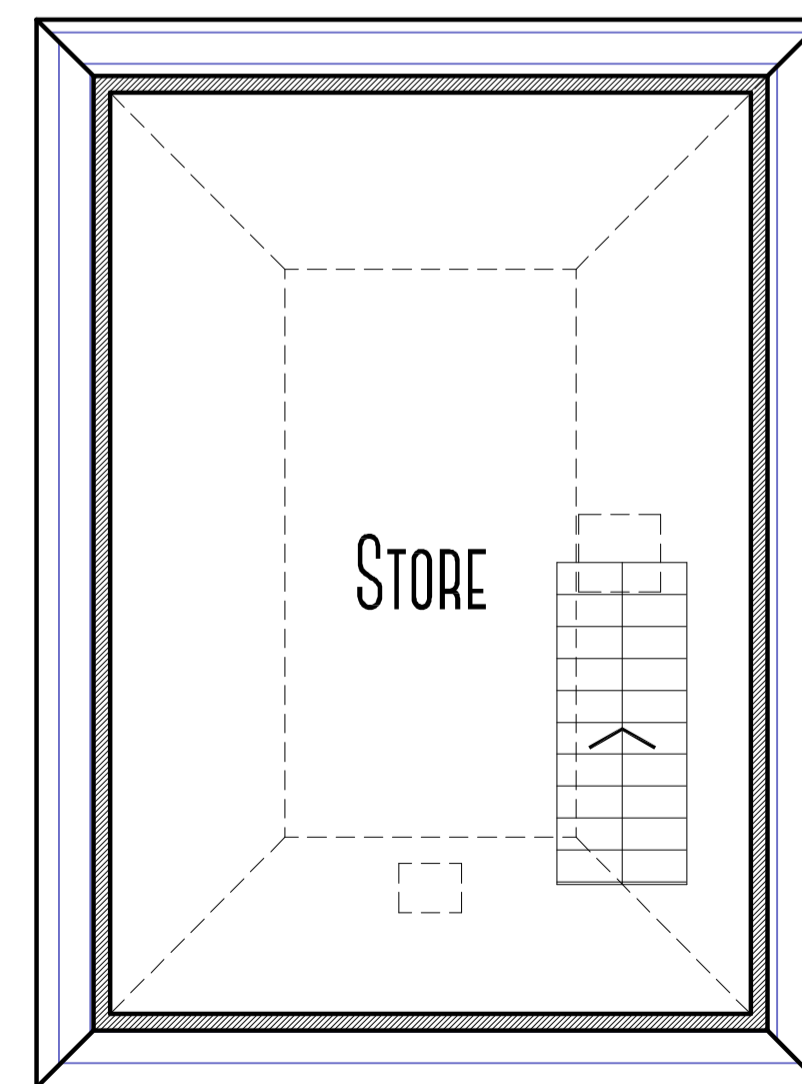

EXISTING FIRST FLOOR LAYOUT PLAN SCALE 1:50 @ A1

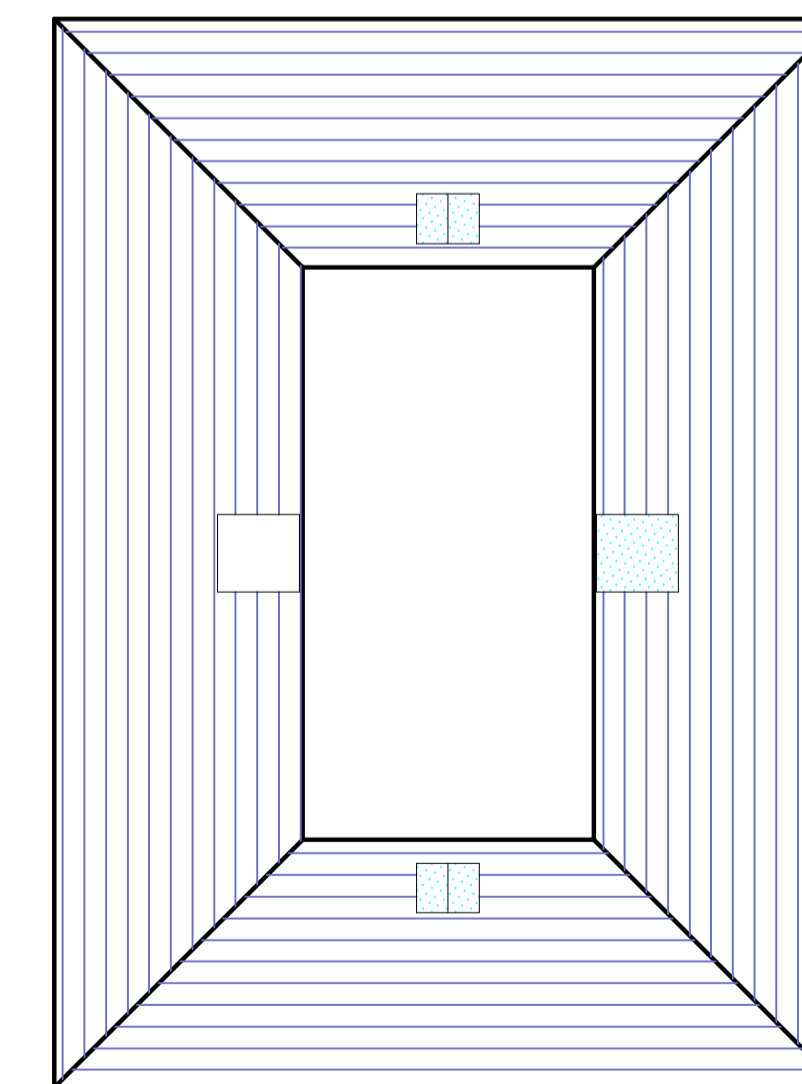

EXISTING ROOF PLAN SCALE 1:50 @ A1

kenmathieson
 ARCHITECTURAL DESIGN
 & DEVELOPMENT CONSULTANT
 LTD.
 MANSARD HOUSE
 15 OLDMELDRUM ROAD,
 BUCKSBURN
 ABERDEEN
 AB21 9AD
 TEL: 01224 710357
 FAX: 01224 710358
 E-MAIL: info@kenmathieson.com

DOMESTIC, COMMERCIAL & INDUSTRIAL

Client Mr & Mrs James Jamieson

Project Proposed Carport
 at Ramornie, 27 Craigs Road,
 Ellon, Aberdeenshire, AB41 9BG

Title Existing Plans and Elevations

Scale As Shown Date Aug 21 Drawn by KM

JobNo 2552 DrawnBy CP-03 Issue A