



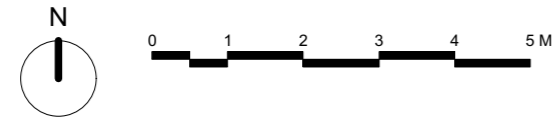

1 GROUND FLOOR PLAN & SITE
1:100 @ A1




2 FIRST FLOOR PLAN
1:100 @ A1

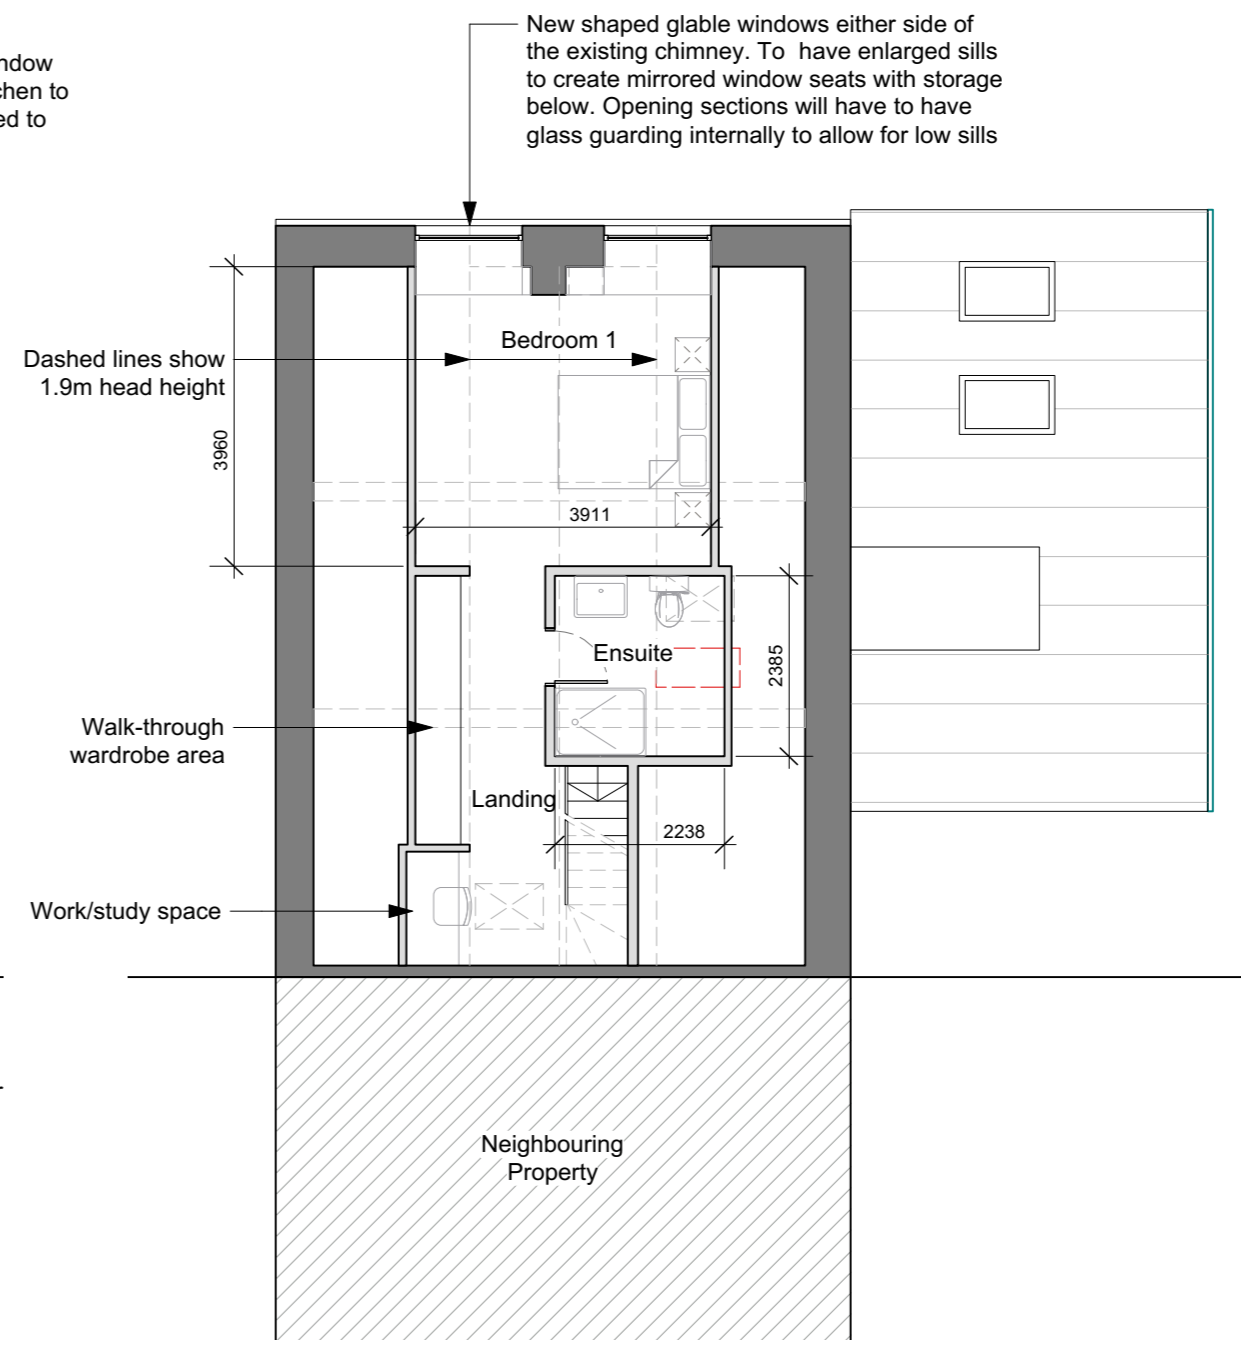


3 LOFT FLOOR PLAN
1:100 @ A1




4 ROOF PLAN
1:100 @ A1

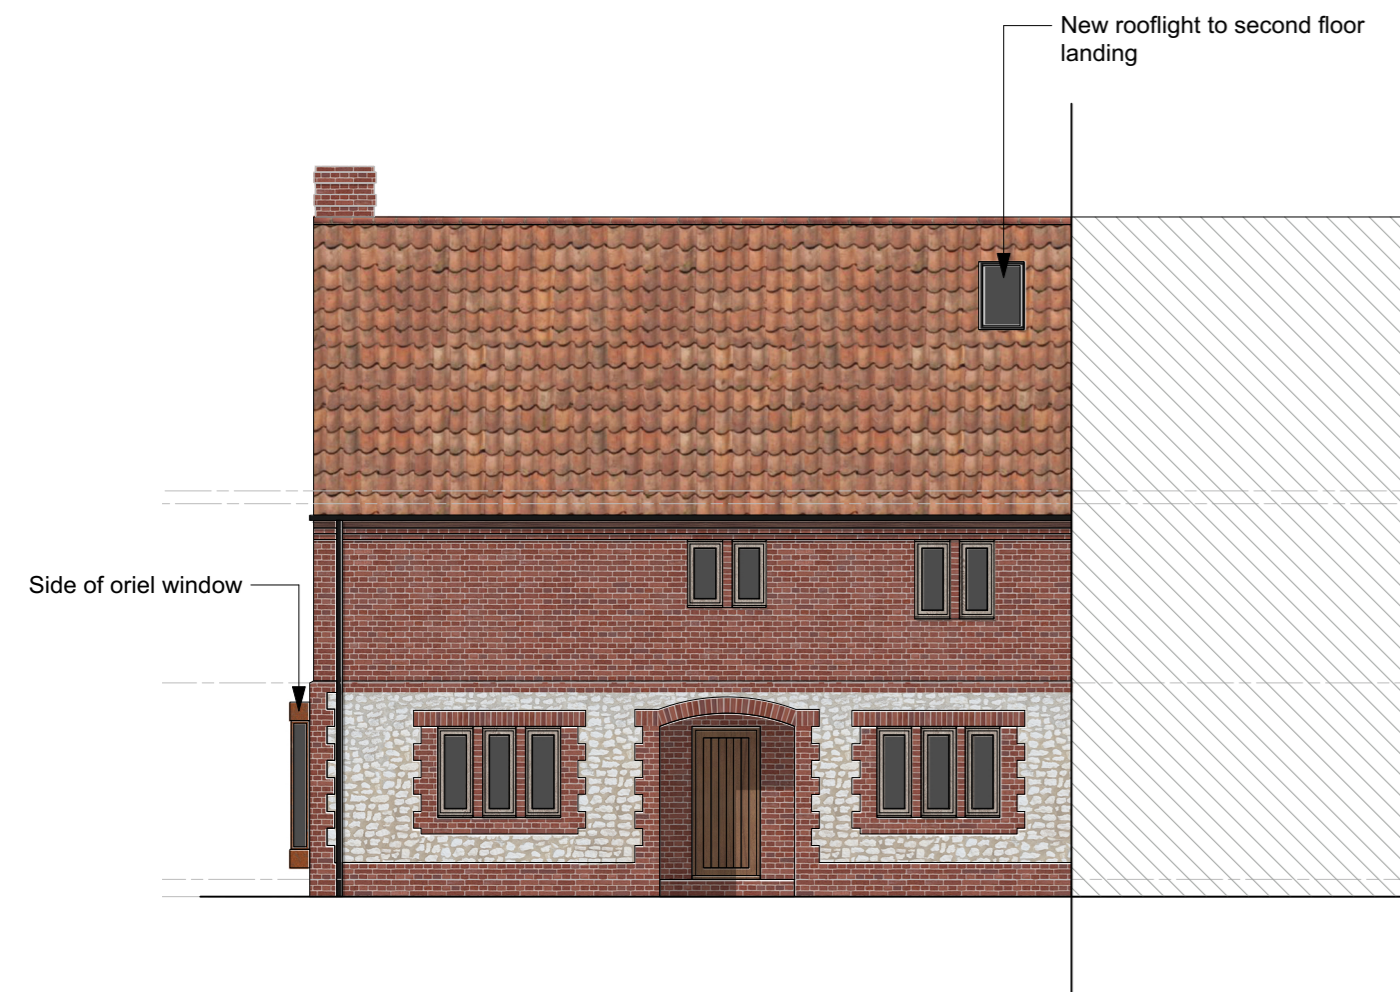

5 FRONT ELEVATION
1:100 @ A1

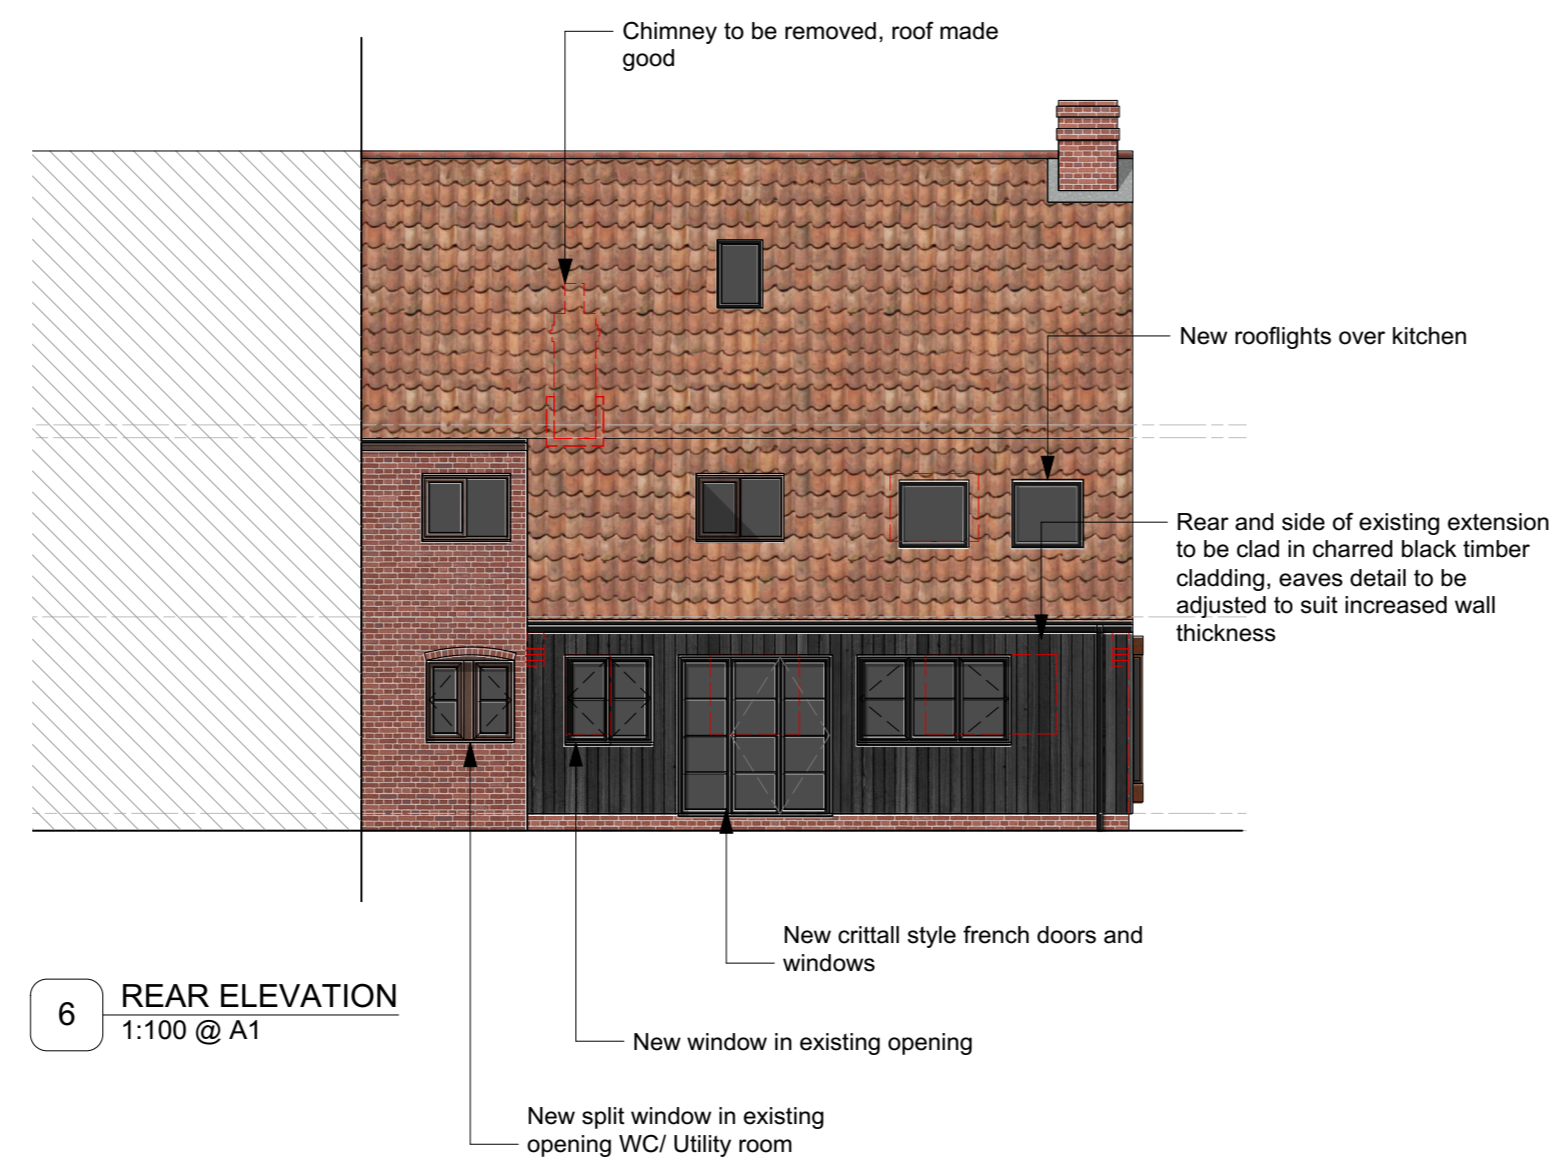

6 REAR ELEVATION
1:100 @ A1

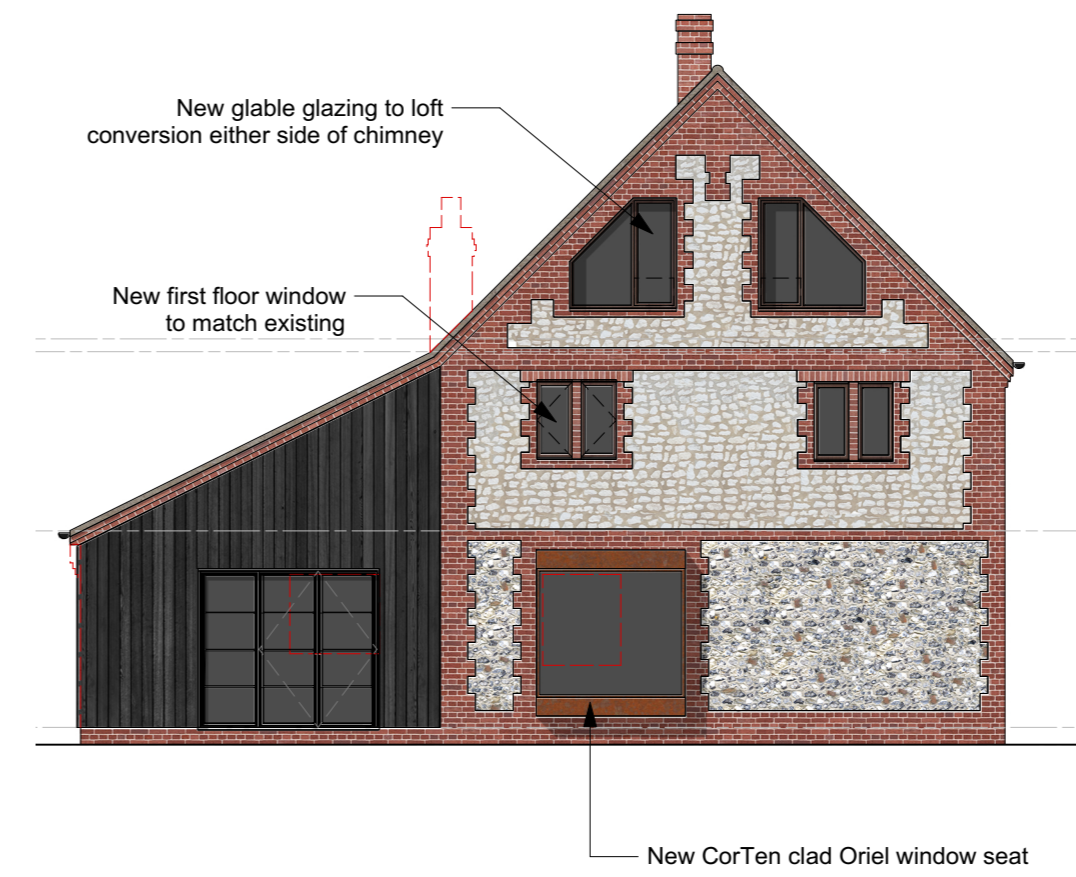

7 SIDE ELEVATION
1:100 @ A1

Rev No.	Date	Notes
-	24.08.21	ISSUE FOR PLANNING



101485 522000 e helo@braemarchoseley.co.uk www.braemarchoseley.co.uk

Job Title
BRAEMAR, CHOSELEY

Drawing Title
PROPOSED FLOOR PLANS & ELEVATIONS

Date	Sheet Size	Drawn By
AUG 2021	1:100 @ A1	GS
Job no.	Draw no.	Rev
2121	PP.1000	

APPROVAL