


1:100

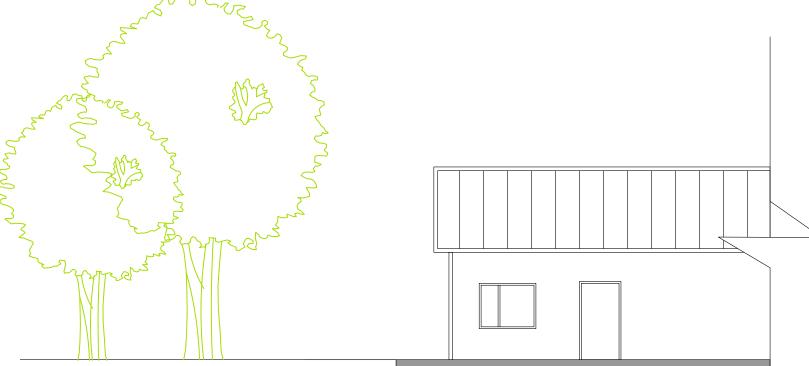





2405

_1200

MedPoint Staff access for

01	Proposed Rear Elevation	1:100

Existing Rear Elevation

R	М	CLIENT: Ashludie Pharmacy		BOOK ISSUE DATE: 30/06/2021 REVISED DATE:	Paper size: A3 Scale: 1:100	
		PROJECT: Medpoint Solo - /	Ashludie Pharmacy	SITE ADDRESS:		
Р	DRWG TITLE: Medpoint Rear Existing & Proposed Elevation DRWG No: RM3006213 DRAWN BY: GG APPROVED BY:	Victoria St, Monifieth, Dundee DD5				
		DRAWN BY: GG	APPROVED BY:	HP 4HP		

prescription for filament.

NOTE:
All dimensions in mm unless specified.
This drawing is not to be scaled. To be printed at A3 paper size.
The contractor is to check all dimensions on site and report any error or omission to React & Maintain LTD.

© React & Maintain LTD. All rights reserved.

This drawing and the information displayed is the confidential property of React & Maintain LTD. and should not be copied or used without the written permission of an agent of the company.