




EAST ELEVATION ~ 1:100

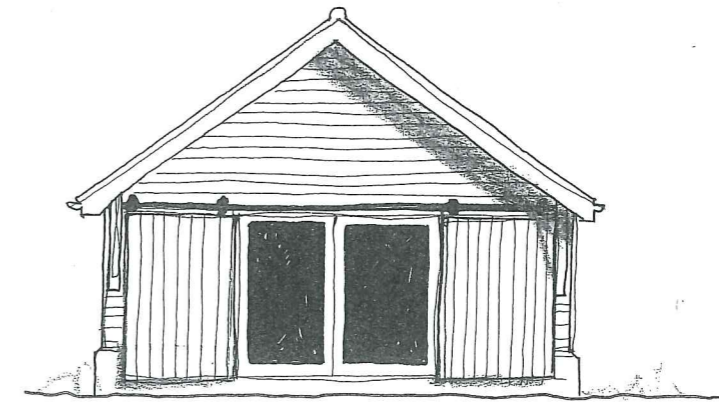

NORTH ELEVATION ~

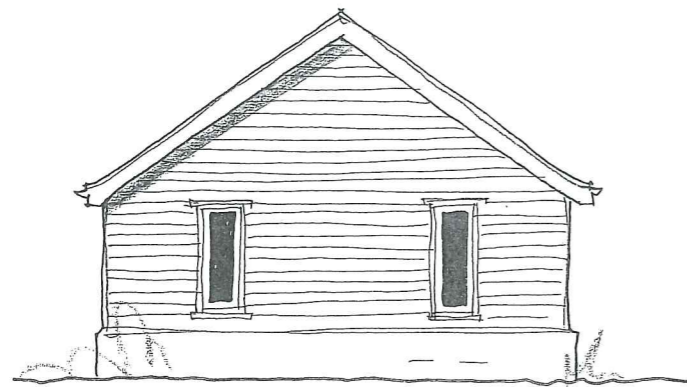

SOUTH ELEVATION ~

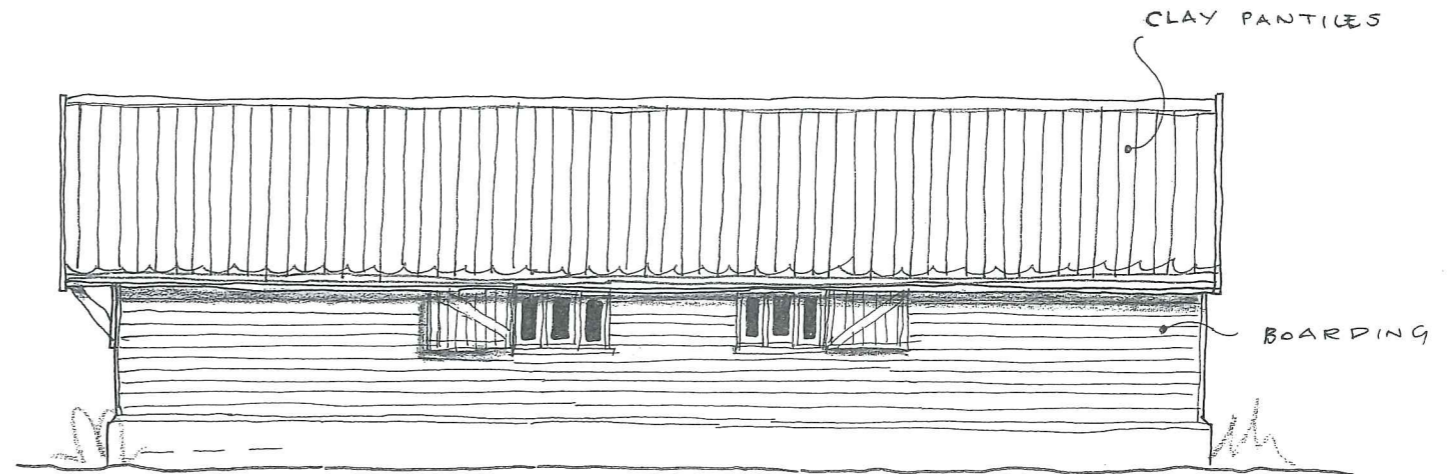

WEST ELEVATION ~ 1:100

Client	MR AND MRS J MARTYN	Scale: 1:100	BROWN & SCARLETT ARCHITECTS 1 Old Hall Barns, Thurston Road Pakenham, IP31 2NG Tel: 01284 768800 info@brownandscarlett.co.uk
Project:	PROPOSED STUDIO WORKSHOP CAGES FARM WHEPSTEAD	Date: JUNE 2021	
Drawing:	DETAILED PLANNING	Contract: 4477 Drg No. 02	