


FRONT ELEVATION

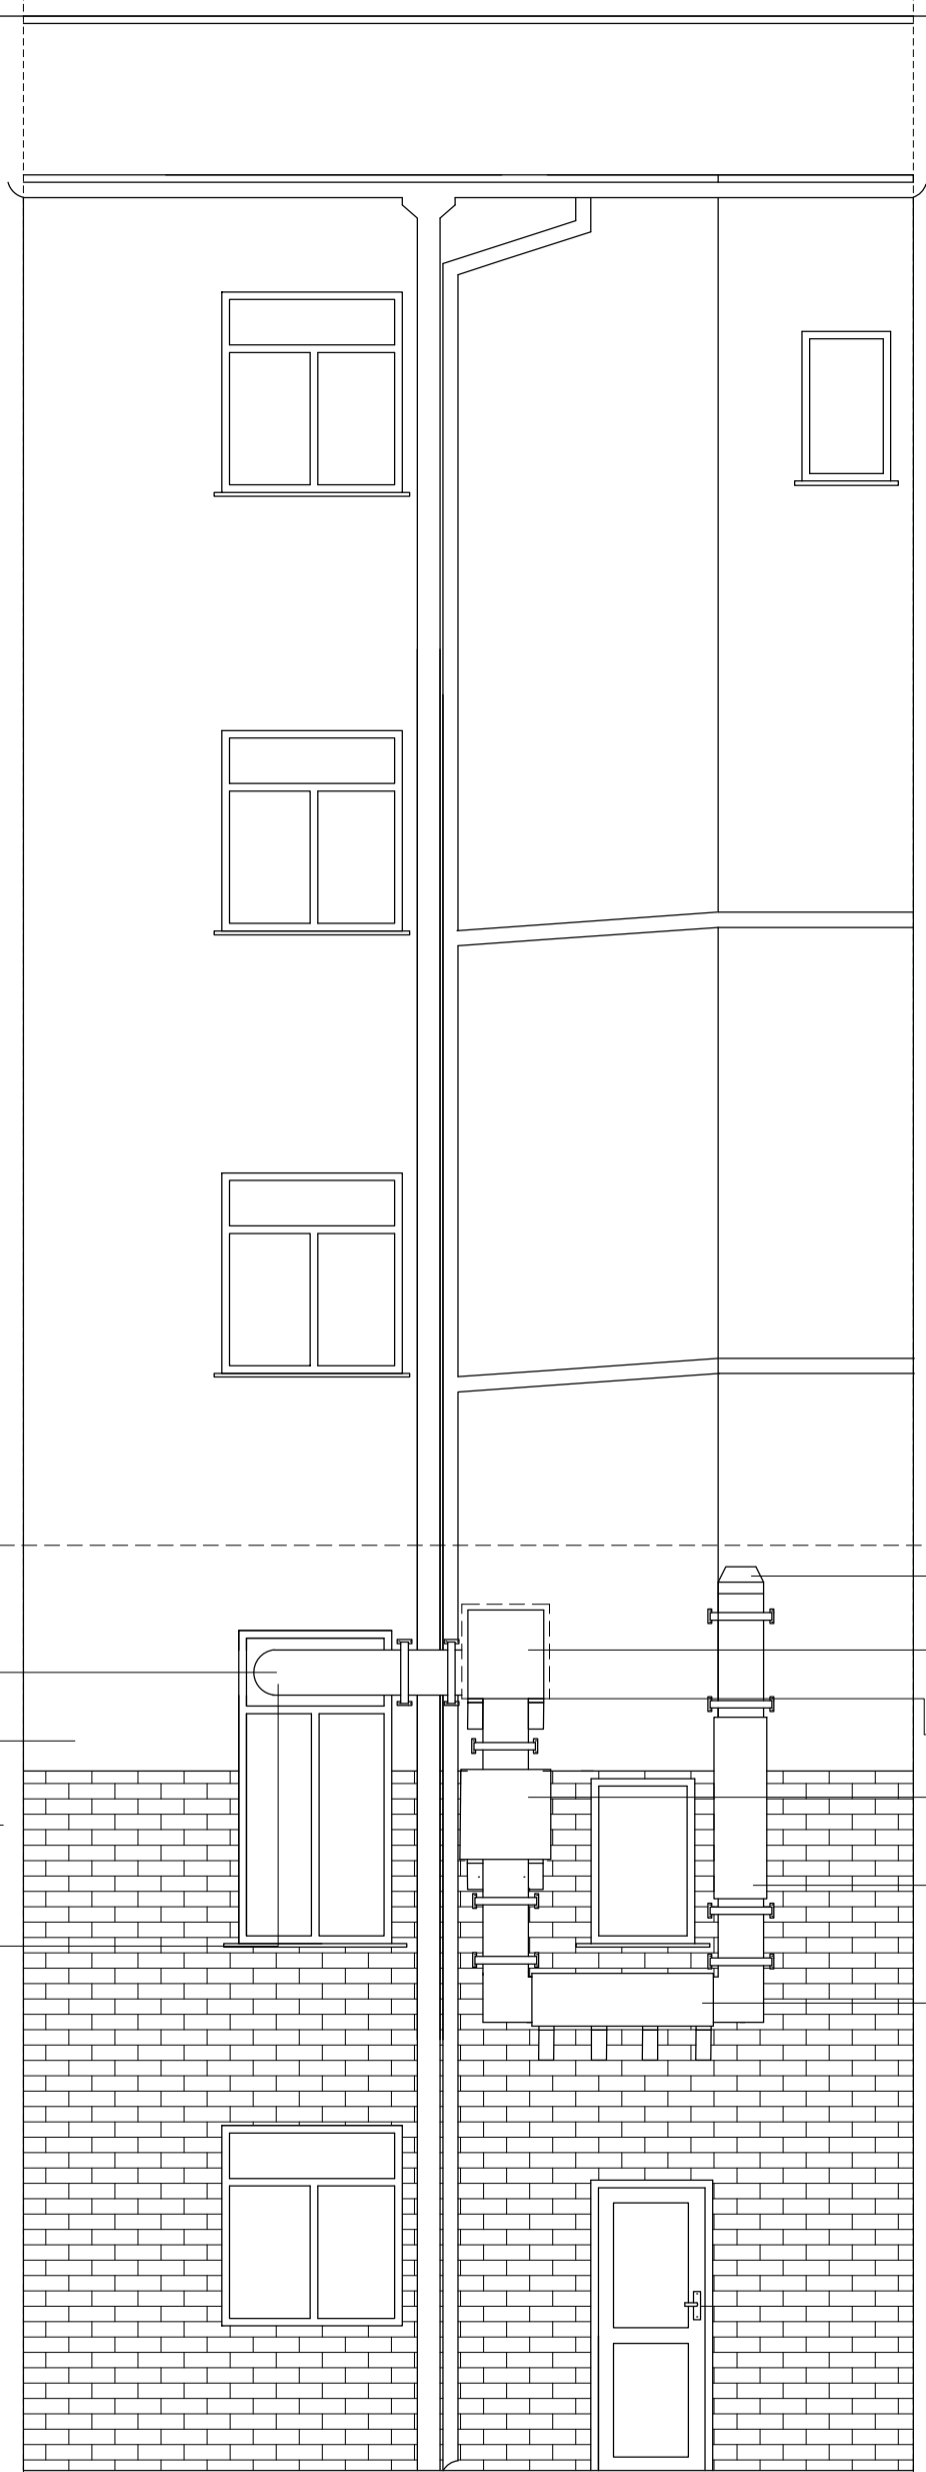

REAR ELEVATION

LINE OF THE OPPOSITE ROOF (COVERS VISIBILITY OF ALL PROPOSAL)

300 DIAMETER GALVANISED STEEL

PLASTER FINISH ON ORIGINAL WALL/PROPOSAL IS REVERSABLE WITH SAME MAINTENANCE

PROPOSAL TO BE PAINTED TO MATCH THE EXISTING WALL

JET COWL
500MM
MAX FAN
FLAKT
WOODS
FAN CASE
DETAIL ON
REPORT
CARBON BC
595X595X20
CP01-M30
-120
Silencer

DETAIL:
PROPOSED ELEVATIONS
DWG: SPC_05 REVISED

14.04.2021
ISSUED TO
PLANNING DEPT.
BRIGHTON AND
HOVE

109 ST JAMES'S STREET
BRIGHTON BN2 1SF
EXTRACT DETAIL

SPACE 01 STUDIOS
E: derya@space01studios.com

SCALE: 1:50 @ A3

