




PROPOSED SOUTH EAST ELEVATION

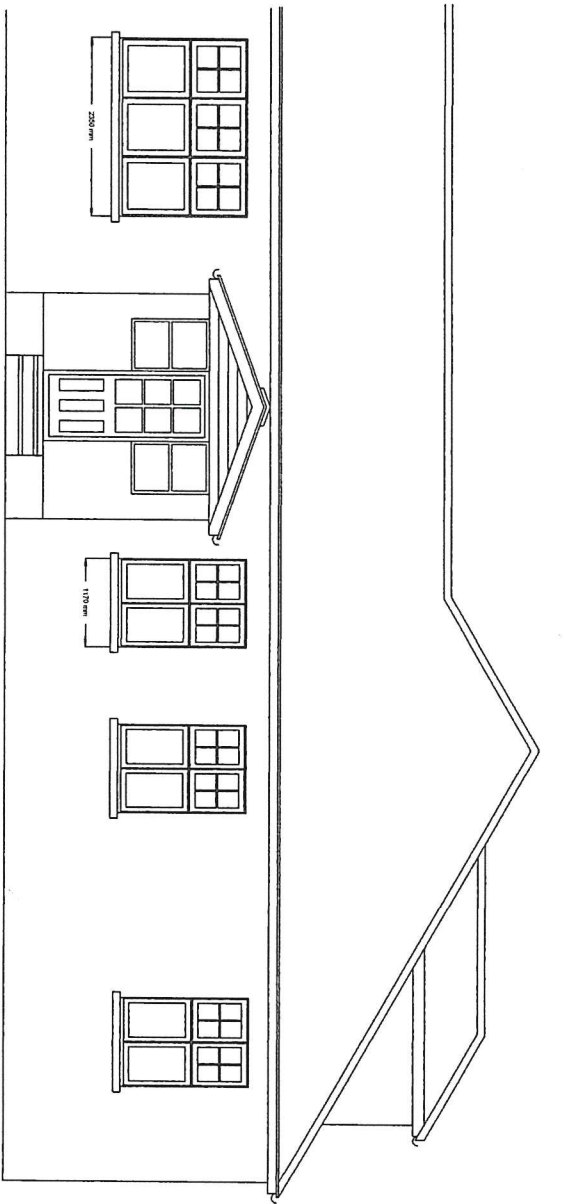


Existing North East Elevation (front)

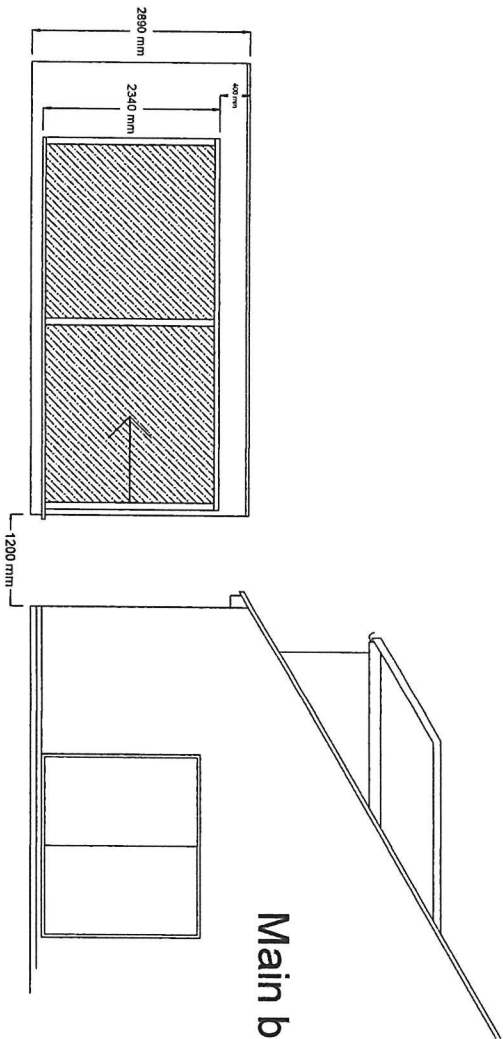

PROPOSED SOUTH WEST ELEVATION (rear)

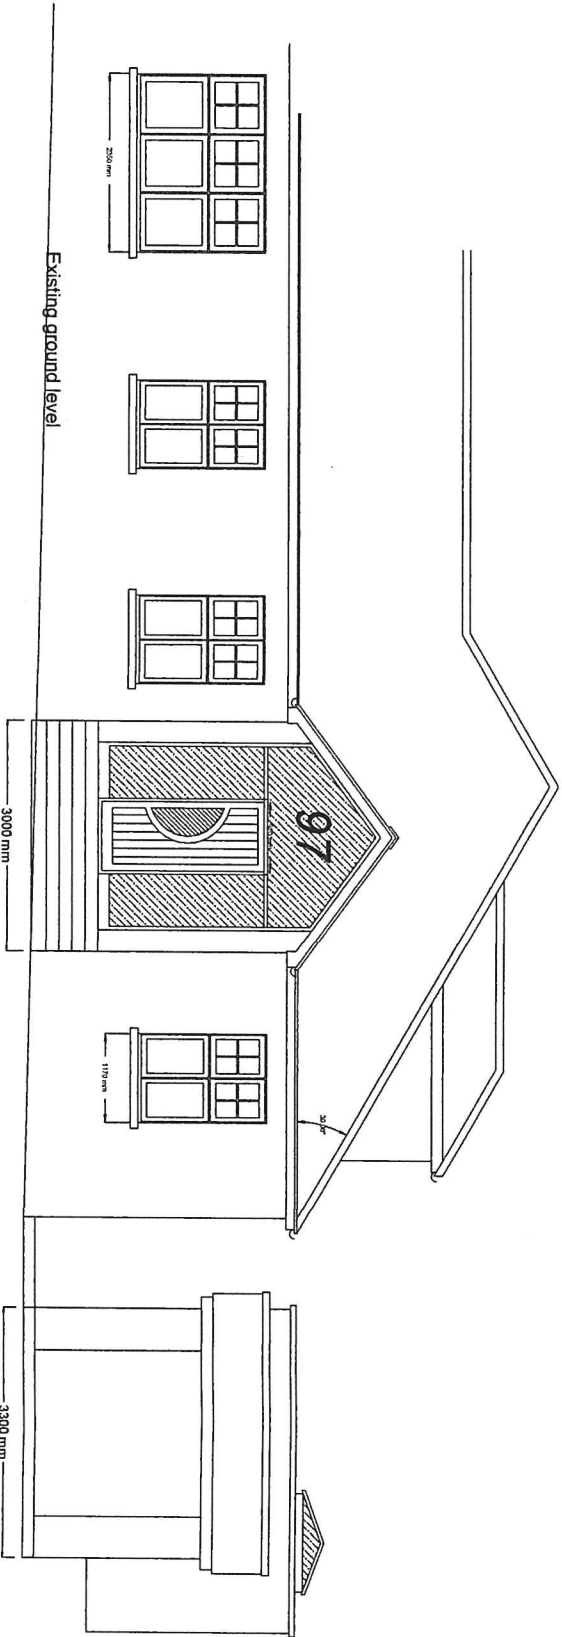

Proposed North East Elevation (front)

 

Scale: 1 - 100 @ A3

Mr & Mrs M Devonshire 97 Blackberry Lane Fourmarks Alton. GU34 5DJ			
TITLE Proposed Annex with Kitchenet, Bedroom, Shower and WC and Lounge. Repositioned Porch. and Single Garage with store			
SIZE	DWG NO	REV	
A3	0721-002		
SCALE	1:100	SHEET	

Copyright: T. W. MARLOW... Design & Build
trevor@twmarlow.com
These drawings are not to be reproduced or copied as
unauthorised reproduction infringes copyright and may
lead to prosecution or civil proceedings.