



PLANNING
16 AUG 2021
RECEIVED

PLANNING CONTROL
16 AUG 2021
09:02:15

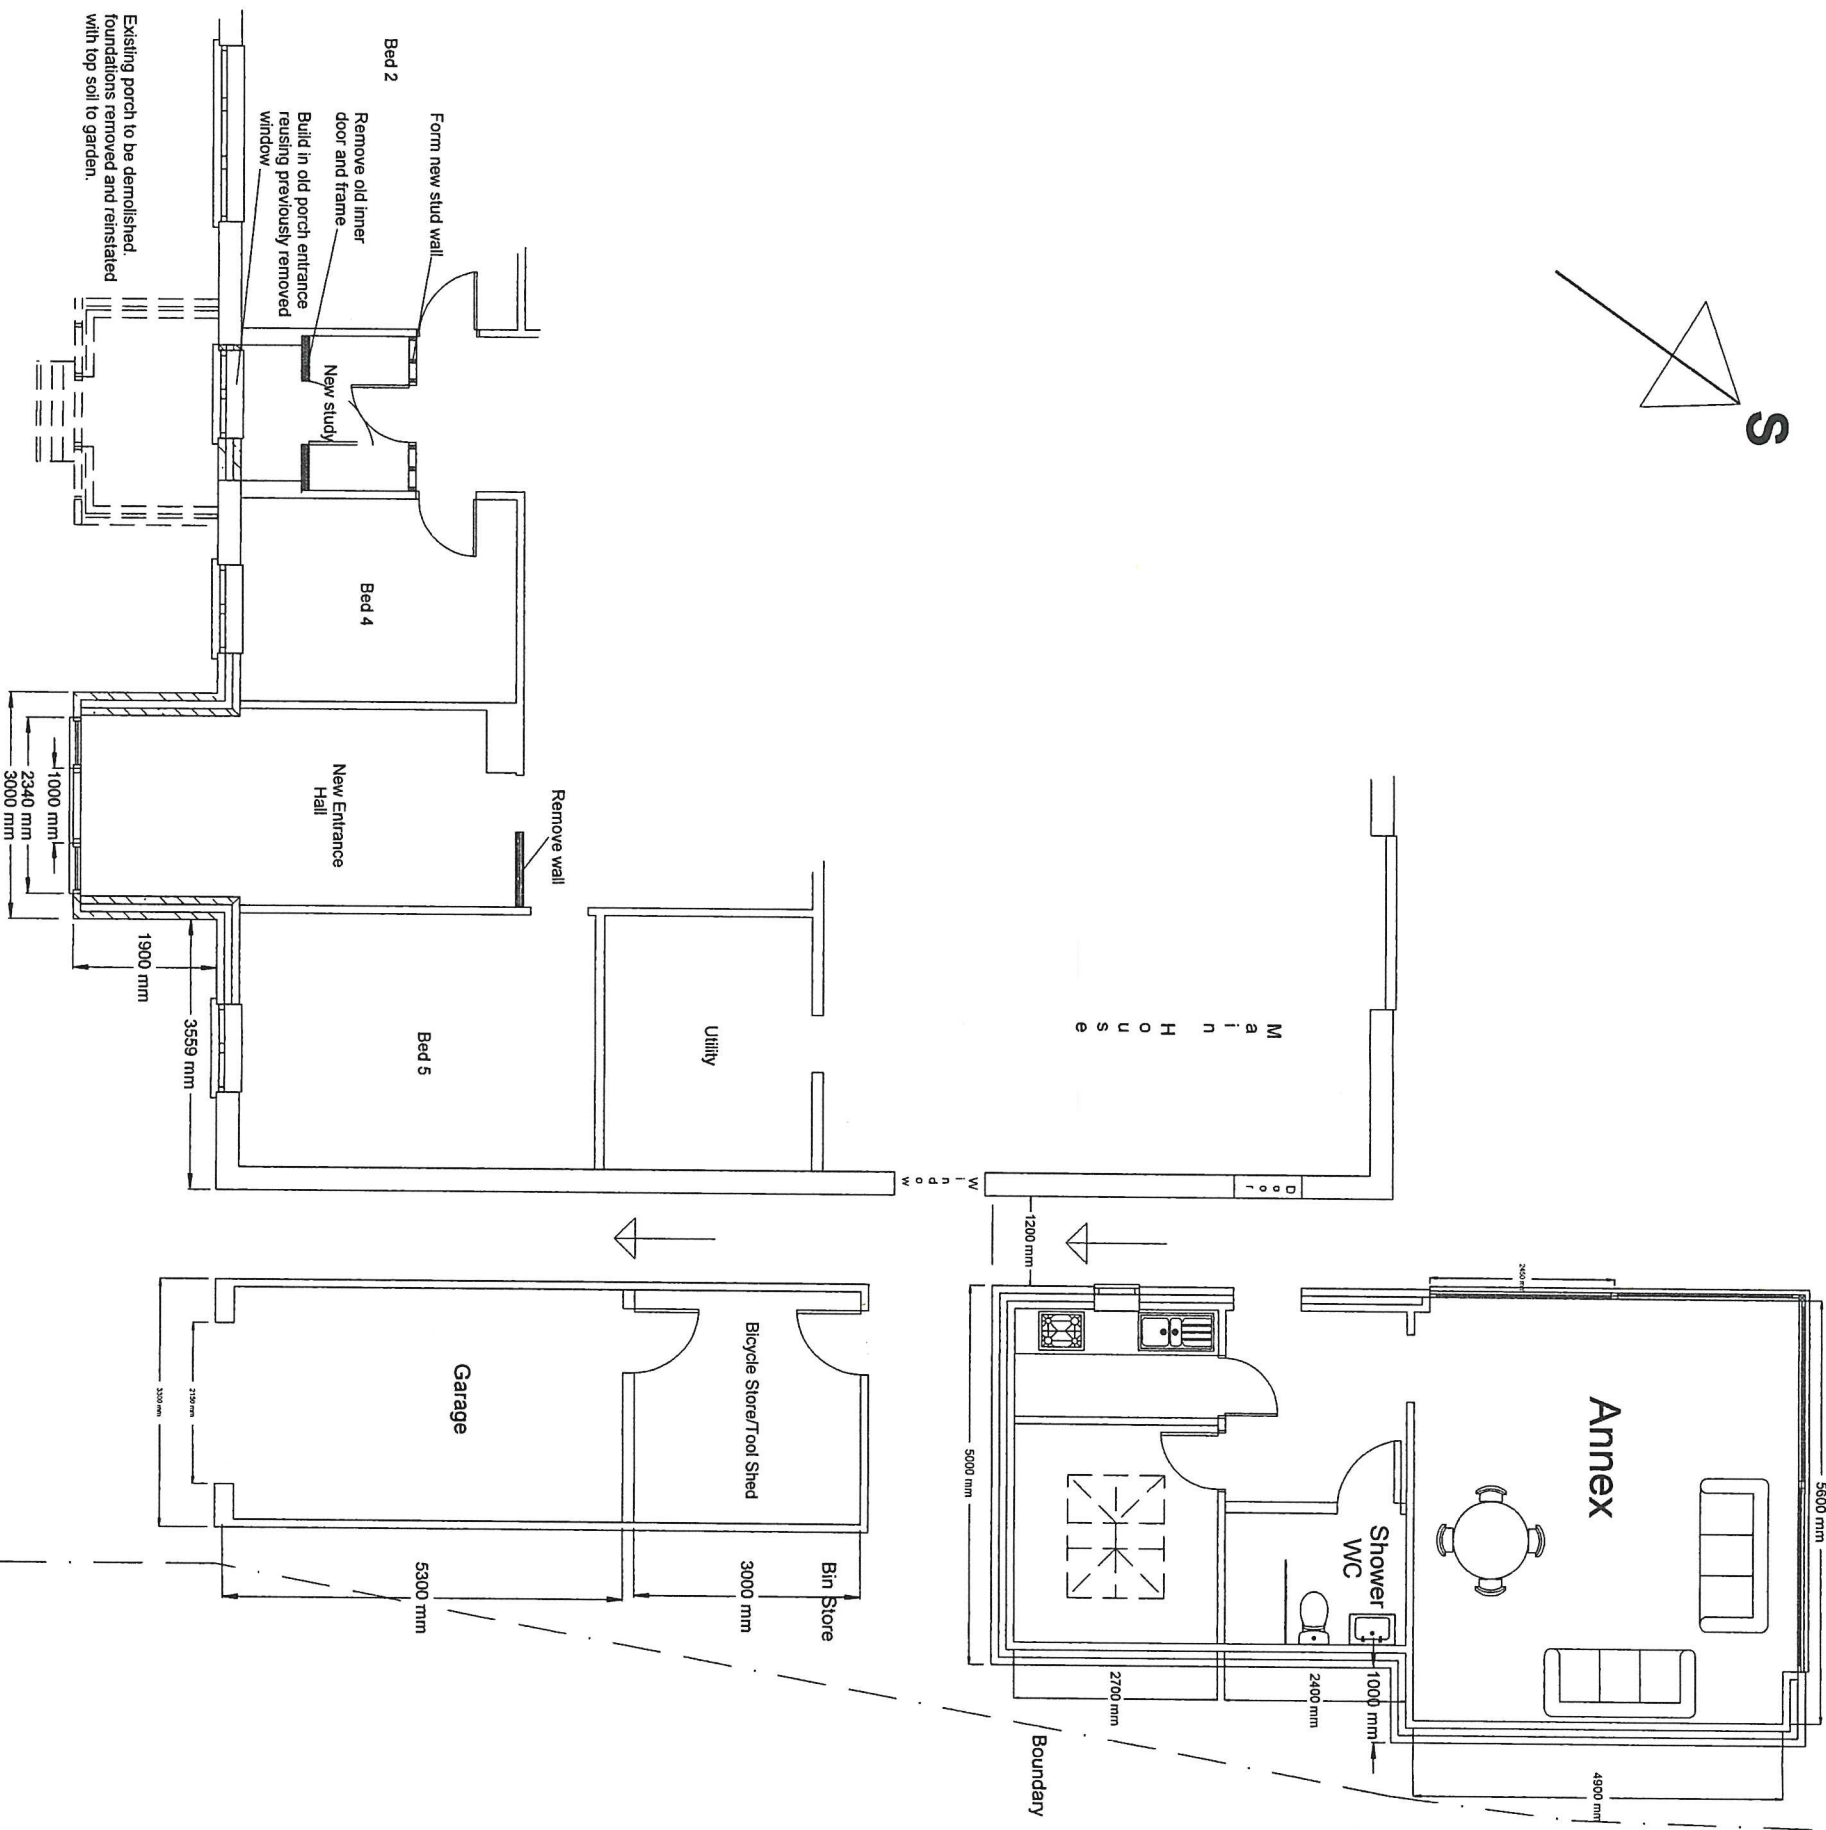

Proposed Floor Plan

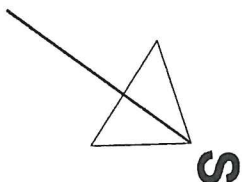

Scale: 1 - 100 @ A3

Mr & Mrs M Devonshire 97 Blackberry Lane Fourmarks Alton. GU34 5DJ			
TITLE Proposed Annex with Kitchen, Bedroom, Shower and WC and Lounge. Repositioned Porch, and Single Garage with store			
SIZE	A3	DWG NO	0721-001
SCALE	1:100	SHEET	REV
Copyright: T. W. MARLOW... Design & Build trevor@tvmarlow.com These drawings are not to be reproduced or copied as unauthorised reproduction infringes copyright and may lead to prosecution or civil proceedings.			