


EAST ELEVATION

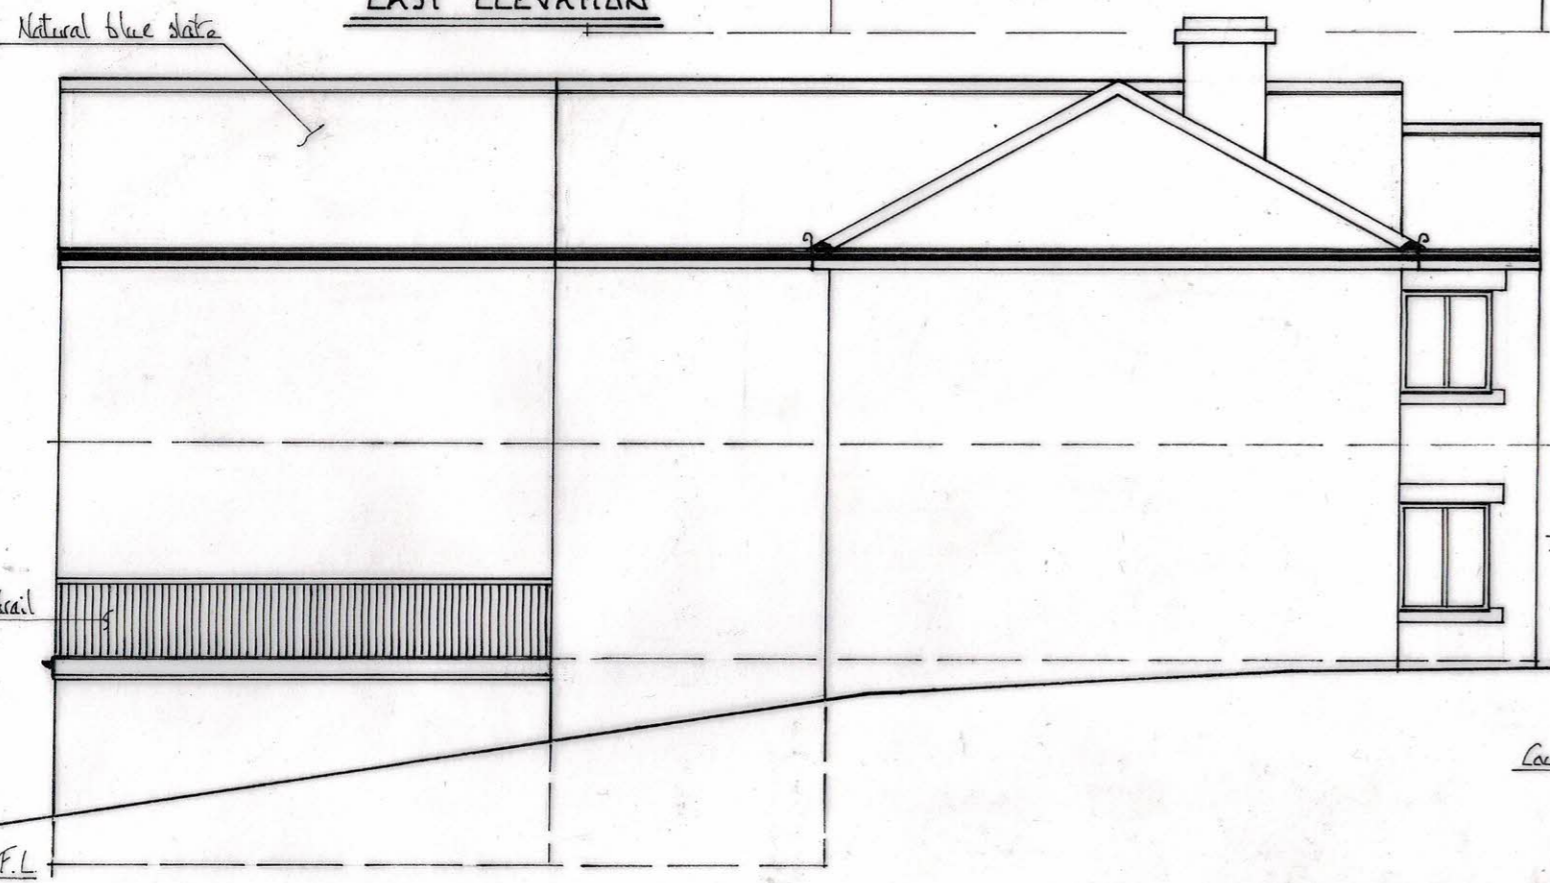

SOUTH ELEVATION



WEST ELEVATION



NORTH ELEVATION

MYPLANSDRAWN
 HIGHLFIELD, 11 MEADOWCRAFT,
 COCKFIELD, BISHOP AUCKLAND.
 TEL: 01328 710045 07500 341526

PROJECT:
 Proposed alterations to entrance and
 extensions to: "Barnes View"
 ABBEY LANE, BARNARD CASTLE, DL12 9TN.

DRAWING TITLE
PROPOSED ELEVATIONS

Scale 1:100 @ A3
 Date MAY 2021
 Dr. No. KMKN/105
 Drawn. KRM.

REVISIONS: