



 

- Materials Key
1. Stone (Type TBC)
  2. Standing Seam Metal Cladding (Color TBC)
  3. Timber Cladding
  4. Render (Colour TBC)
  5. Aluminium Windows & Doors (Colour TBC)
  6. Aluminium Fascia, Square Profile Gutter and Downpipes (Colour to match cladding)
  7. Fixed Brise Soleil (Material and finish TBC)

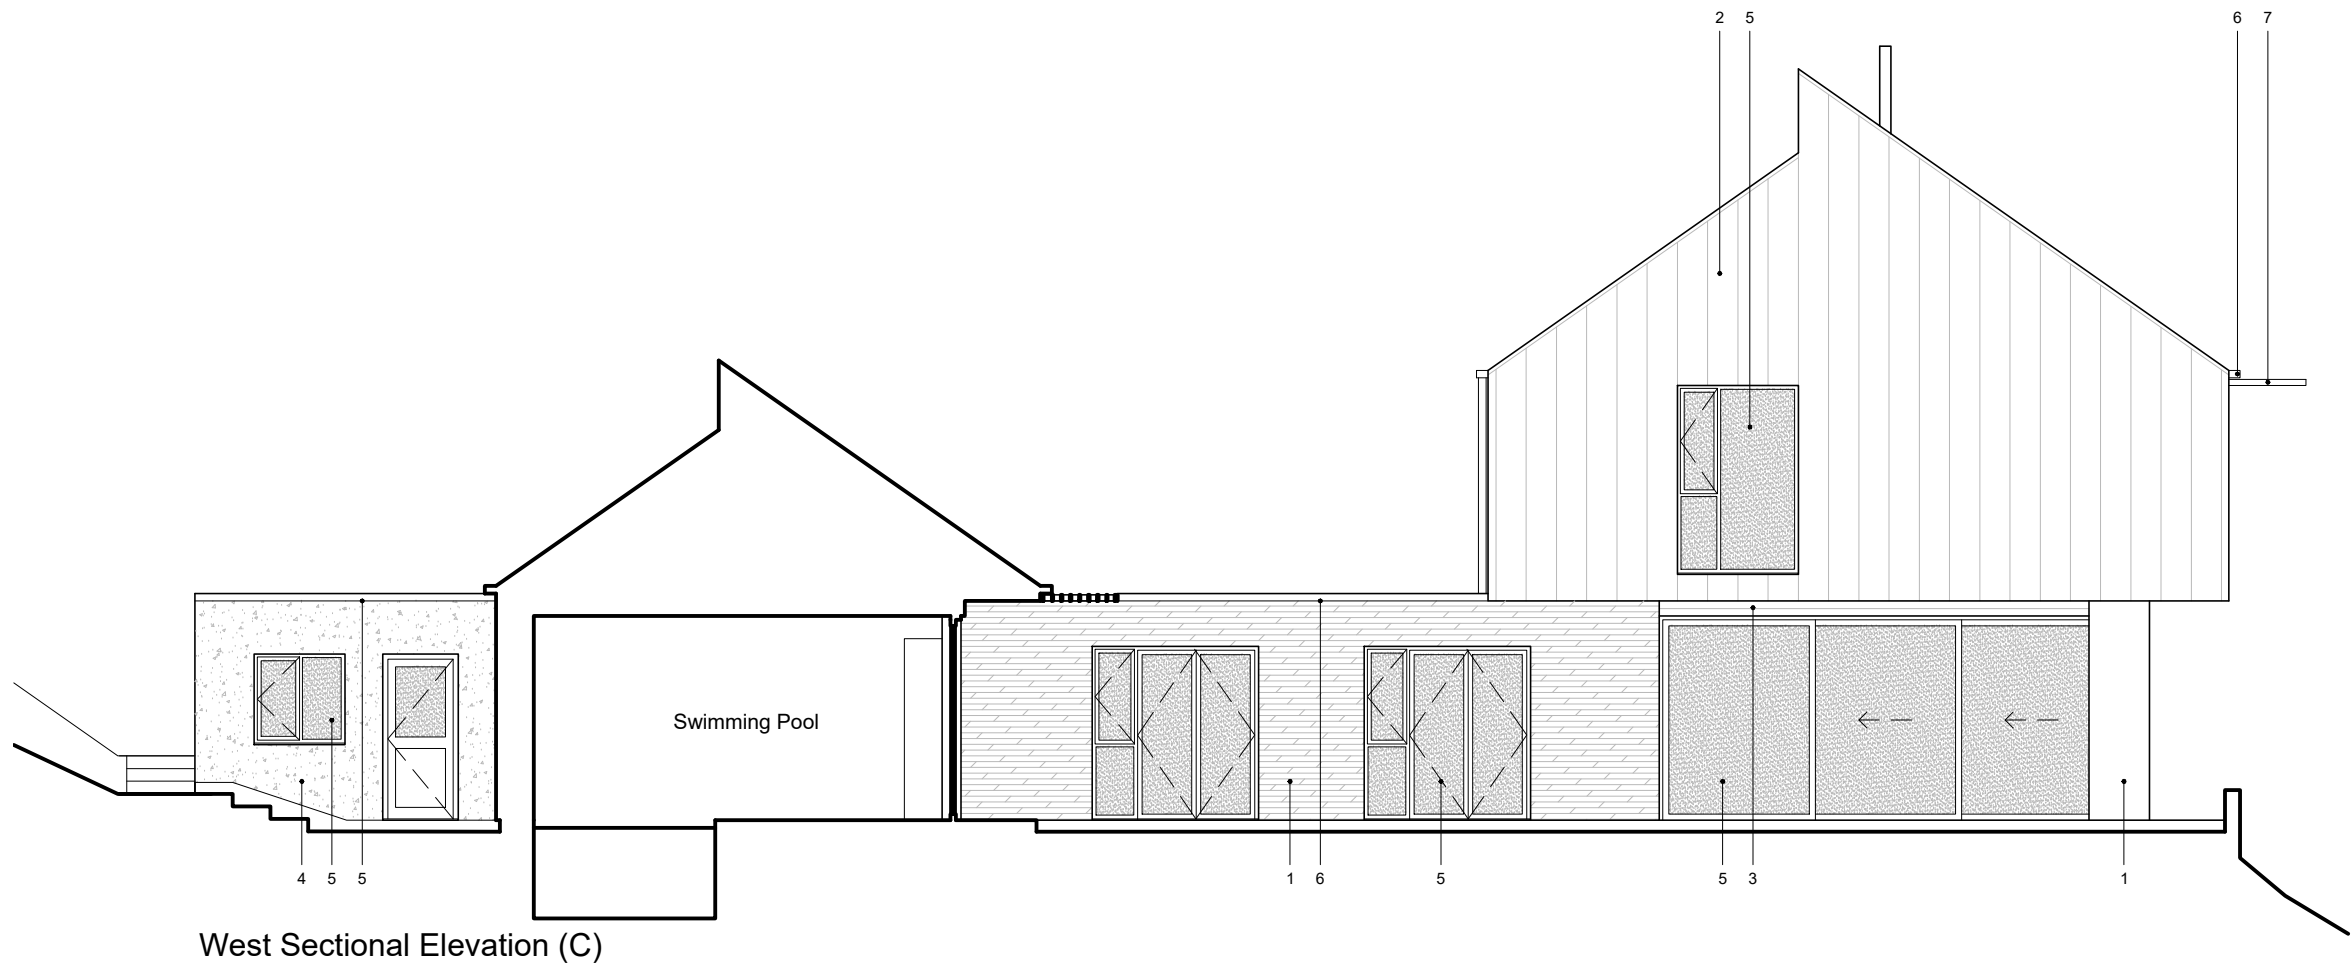

P1	Issue for Planning	20.08.21	SK
Revision		Date	By

# Hoot

Architecture

Project No. Name  
0349 Langley Mill  
Co. Durham

Drawing Title Scale @A3  
Proposed West Elevations 1:100

Drawing No.  
Project ID Originator Zone Level Type Role No.  
0349 - HOOT - XX - XX - DR - A - 242

Suitability  
S2 Suitable for Information

Do not scale from this drawing. Check all dimensions on site and report any discrepancies to Hoot Architecture before proceeding. Drawing is copyright and must not be reproduced without the consent of Hoot Architecture. www.hootarchitecture.com