


North

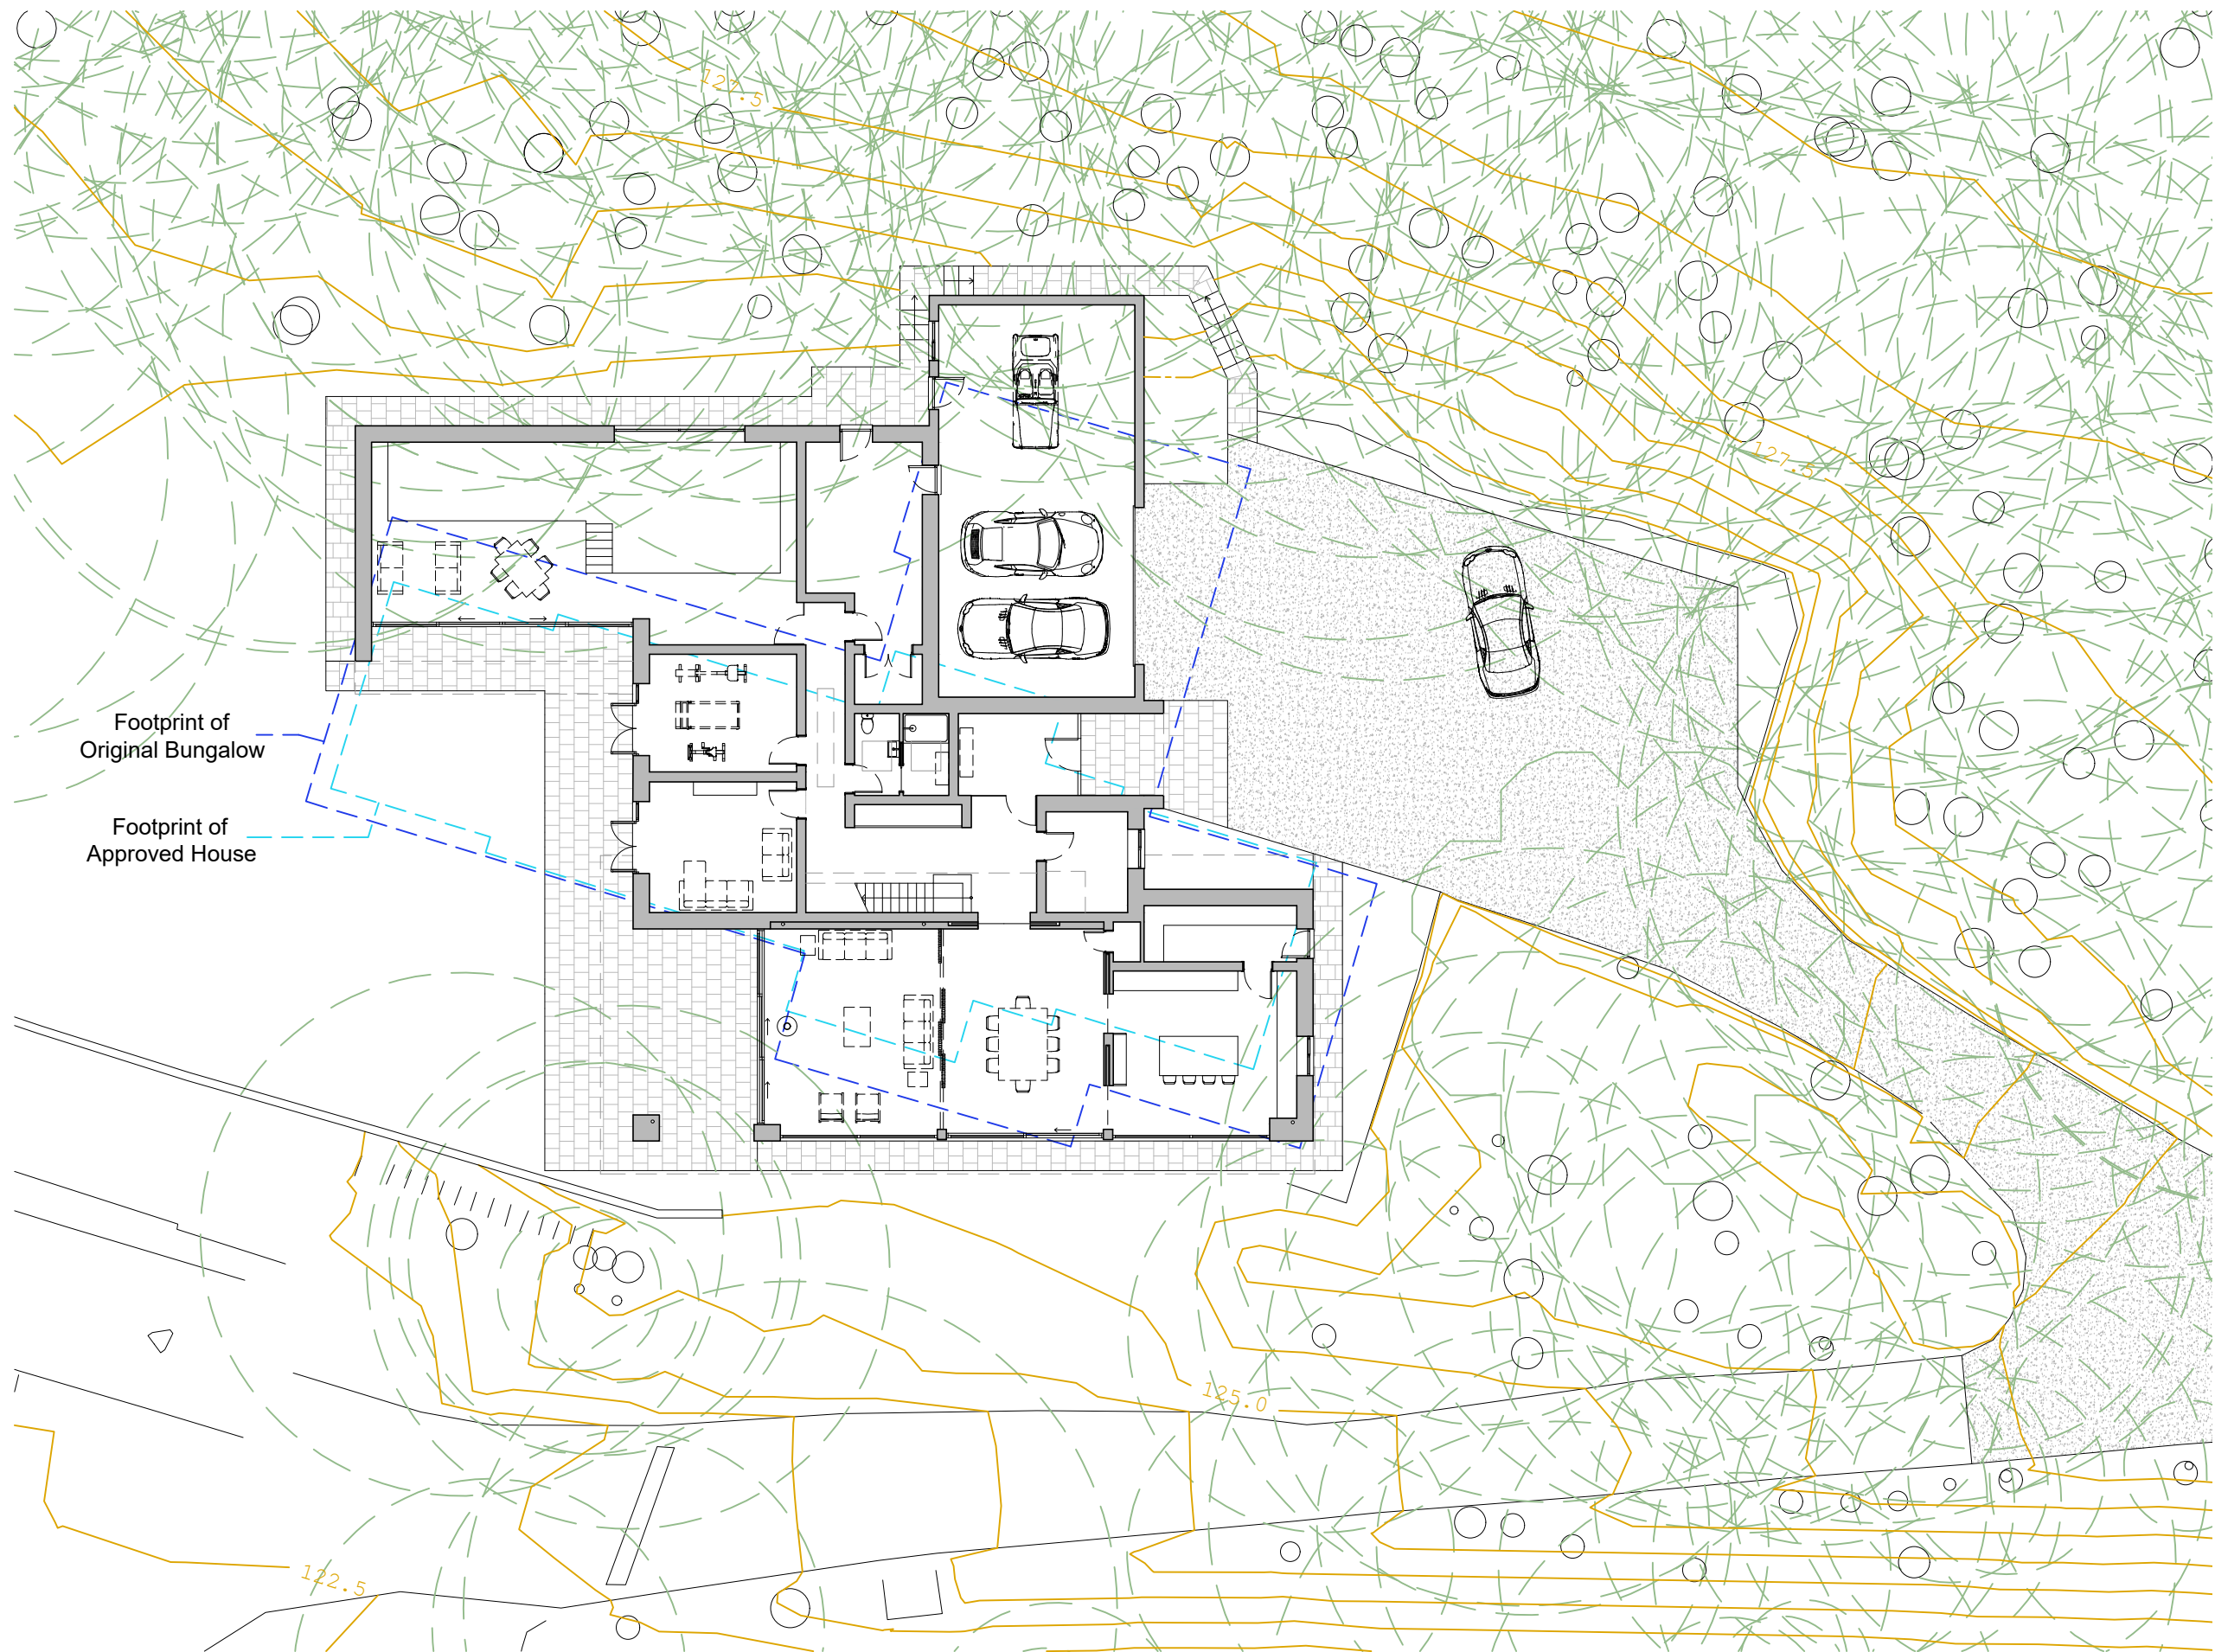

P1 Issue for Planning 20.08.21 SK  
Revision Date By



Project No. Name  
0349 Langley Mill  
Co., Durham

Drawing Title Scale @A3  
Proposed Site Plan 1:200

Drawing No.  
Project ID Originator Zone Level Type Role No.  
0349 - HOOT - XX - XX - DR - A - 201

Suitability  
S2 Suitable for Information

Do not scale from this drawing. Check all dimensions on site and report any discrepancies to Hoot Architecture before proceeding. Drawing is copyright and must not be reproduced without the consent of Hoot Architecture. www.hootarchitecture.com

Scale Bar 1:200

