


North

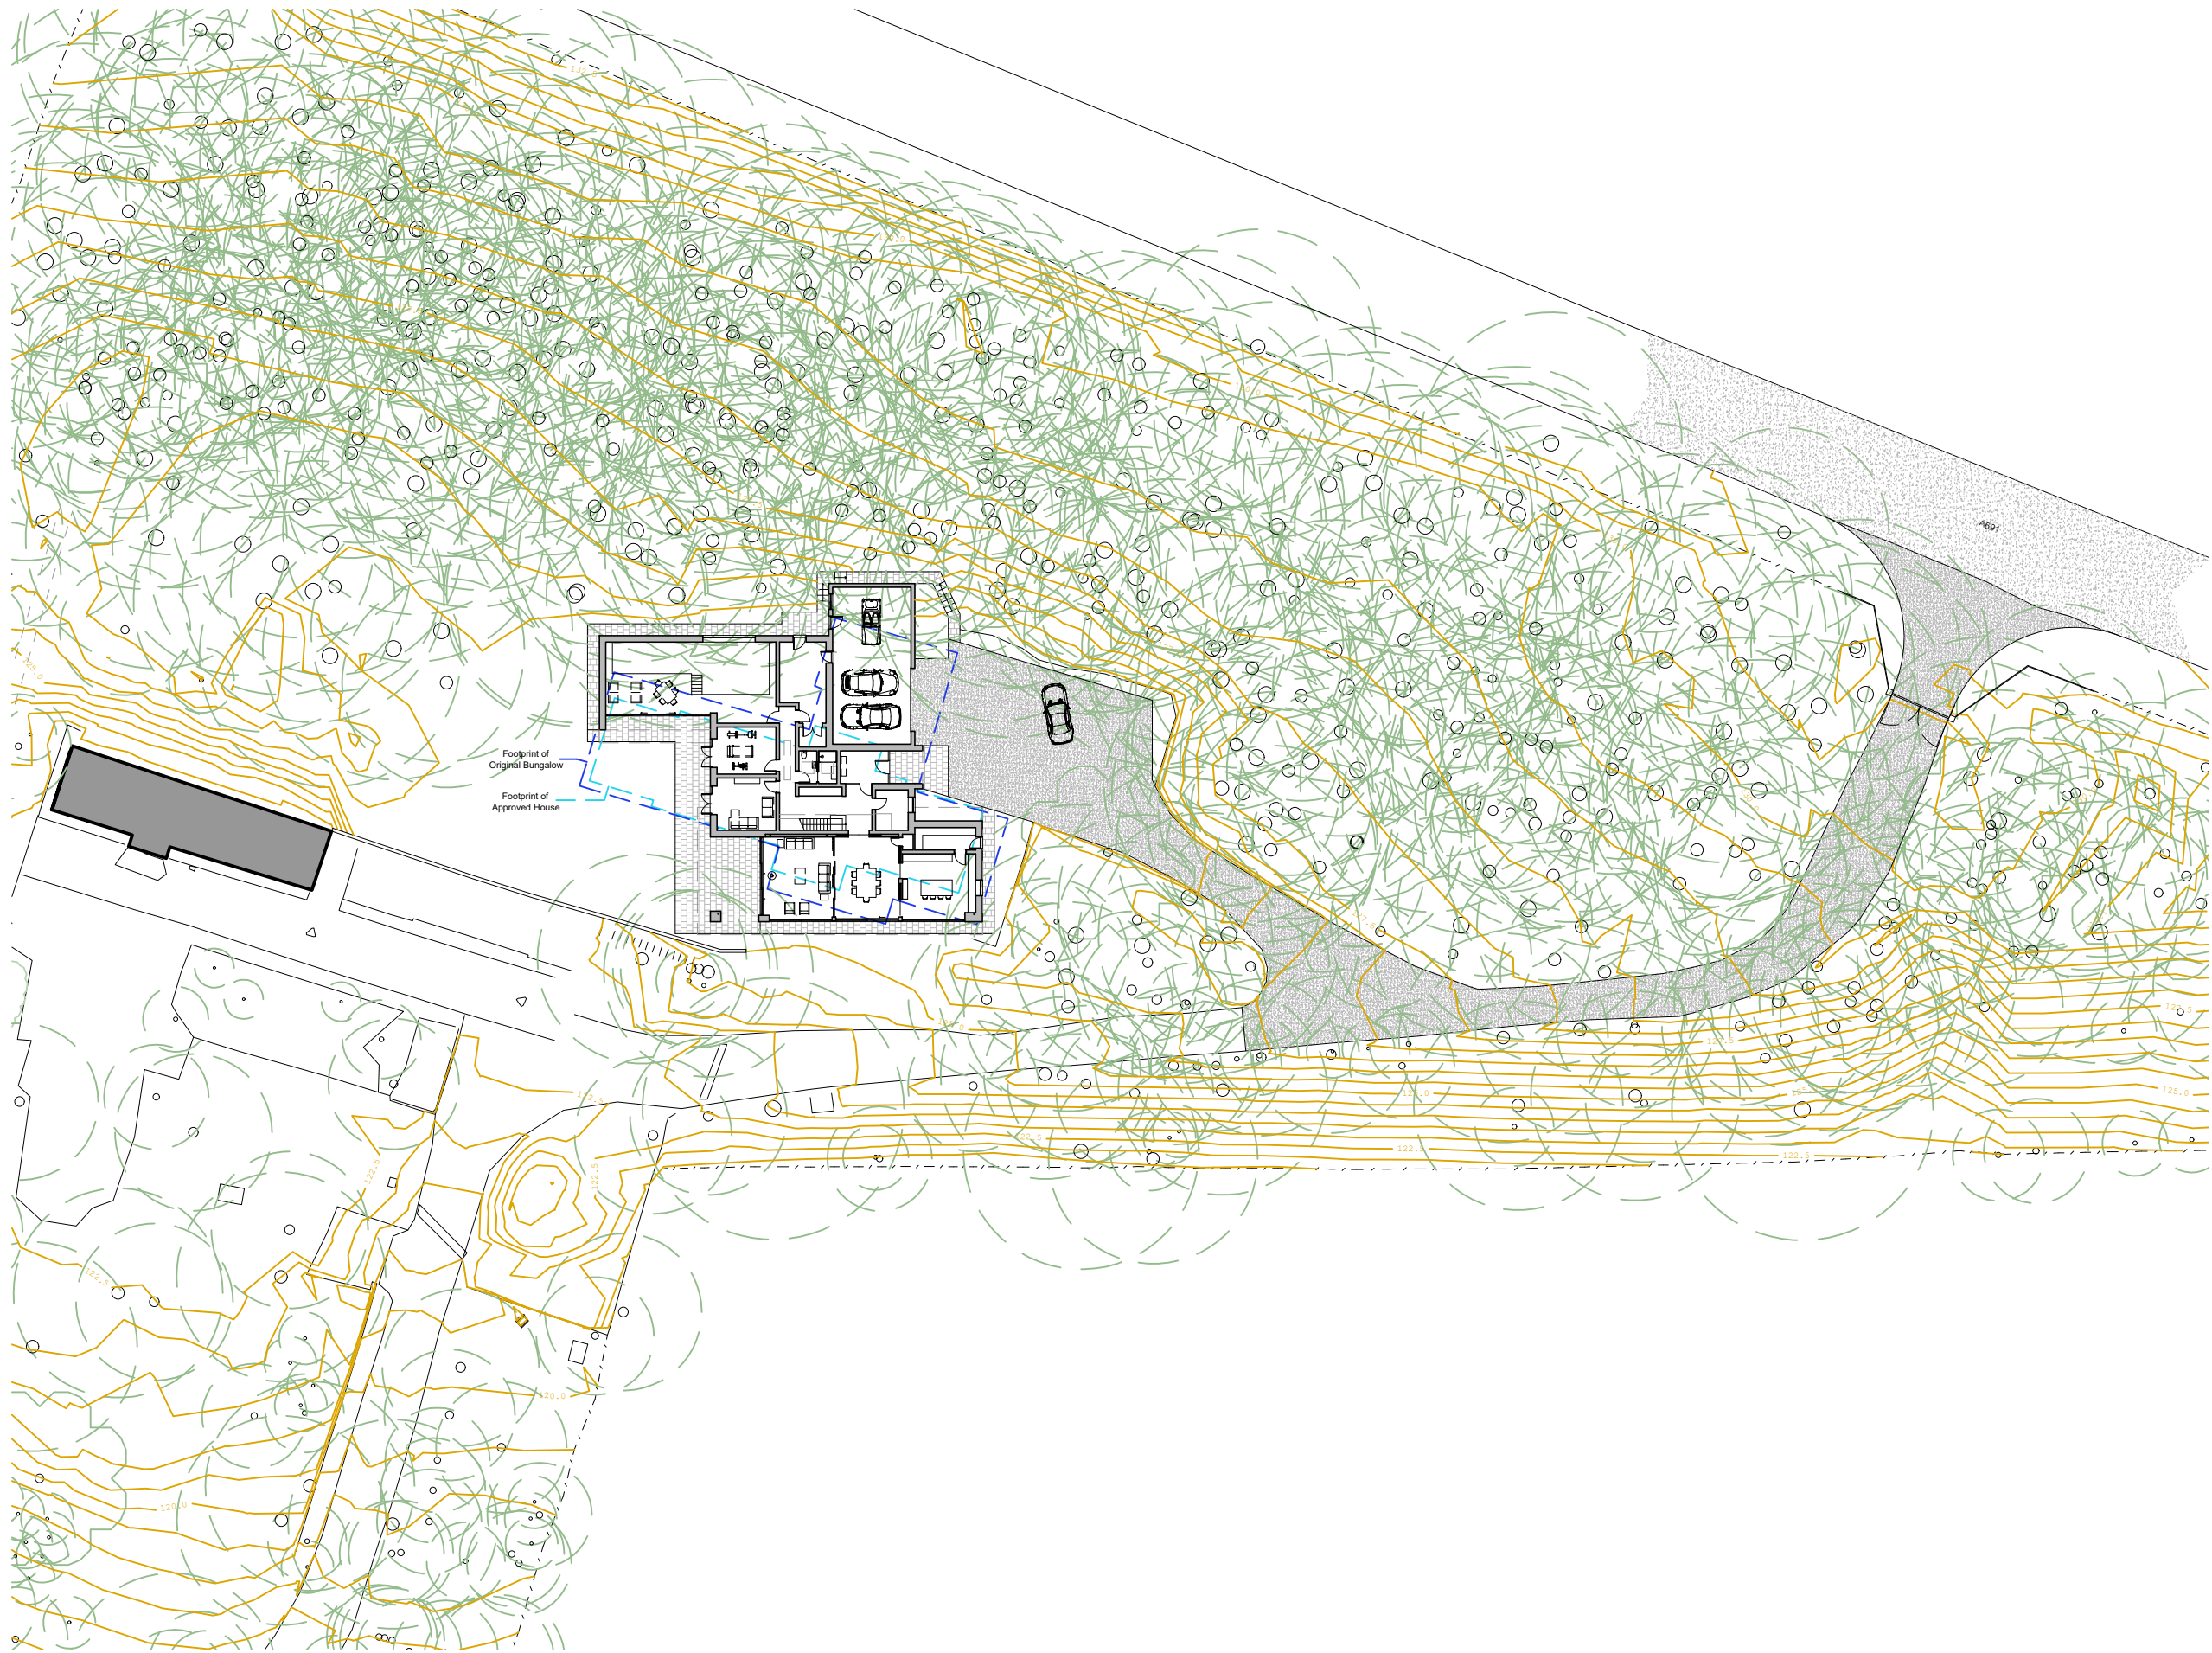

Footprint of
Original Bungalow

Footprint of
Approved House

Scale Bar 1:500



P3	Issue for Planning	20.08.21	SK
P2	Revised Layout	28.07.21	SK
P1	First Issue	27.07.21	SK
Revision		Date	By



Project No. Name
0349 Langley Mill
Co. Durham

Drawing Title Scale @A3
Proposed Site Plan 1:500

Drawing No.	Originator	Zone	Level	Type	Role	No.
0349 - HOOT - XX - XX - DR - A - 200						

Suitability
S2 Suitable for Information

Do not scale from this drawing. Check all dimensions on site and report any discrepancies to Hoot Architecture before proceeding. Drawing is copyright and must not be reproduced without the consent of Hoot Architecture. www.hootarchitecture.com