



North Elevation

| Materials Key | |
|---------------|--|
| 1. | Stone (Type TBC) |
| 2. | Standing Seam Metal Cladding (Color TBC) |
| 3. | Timber Cladding |
| 4. | Render (Colour TBC) |
| 5. | Aluminium Windows & Doors (Colour TBC) |
| 6. | Aluminium Fascia, Square Profile Gutter and Downpipes (Colour to match cladding) |
| 7. | Fixed Brise Soleil (Material and finish TBC) |

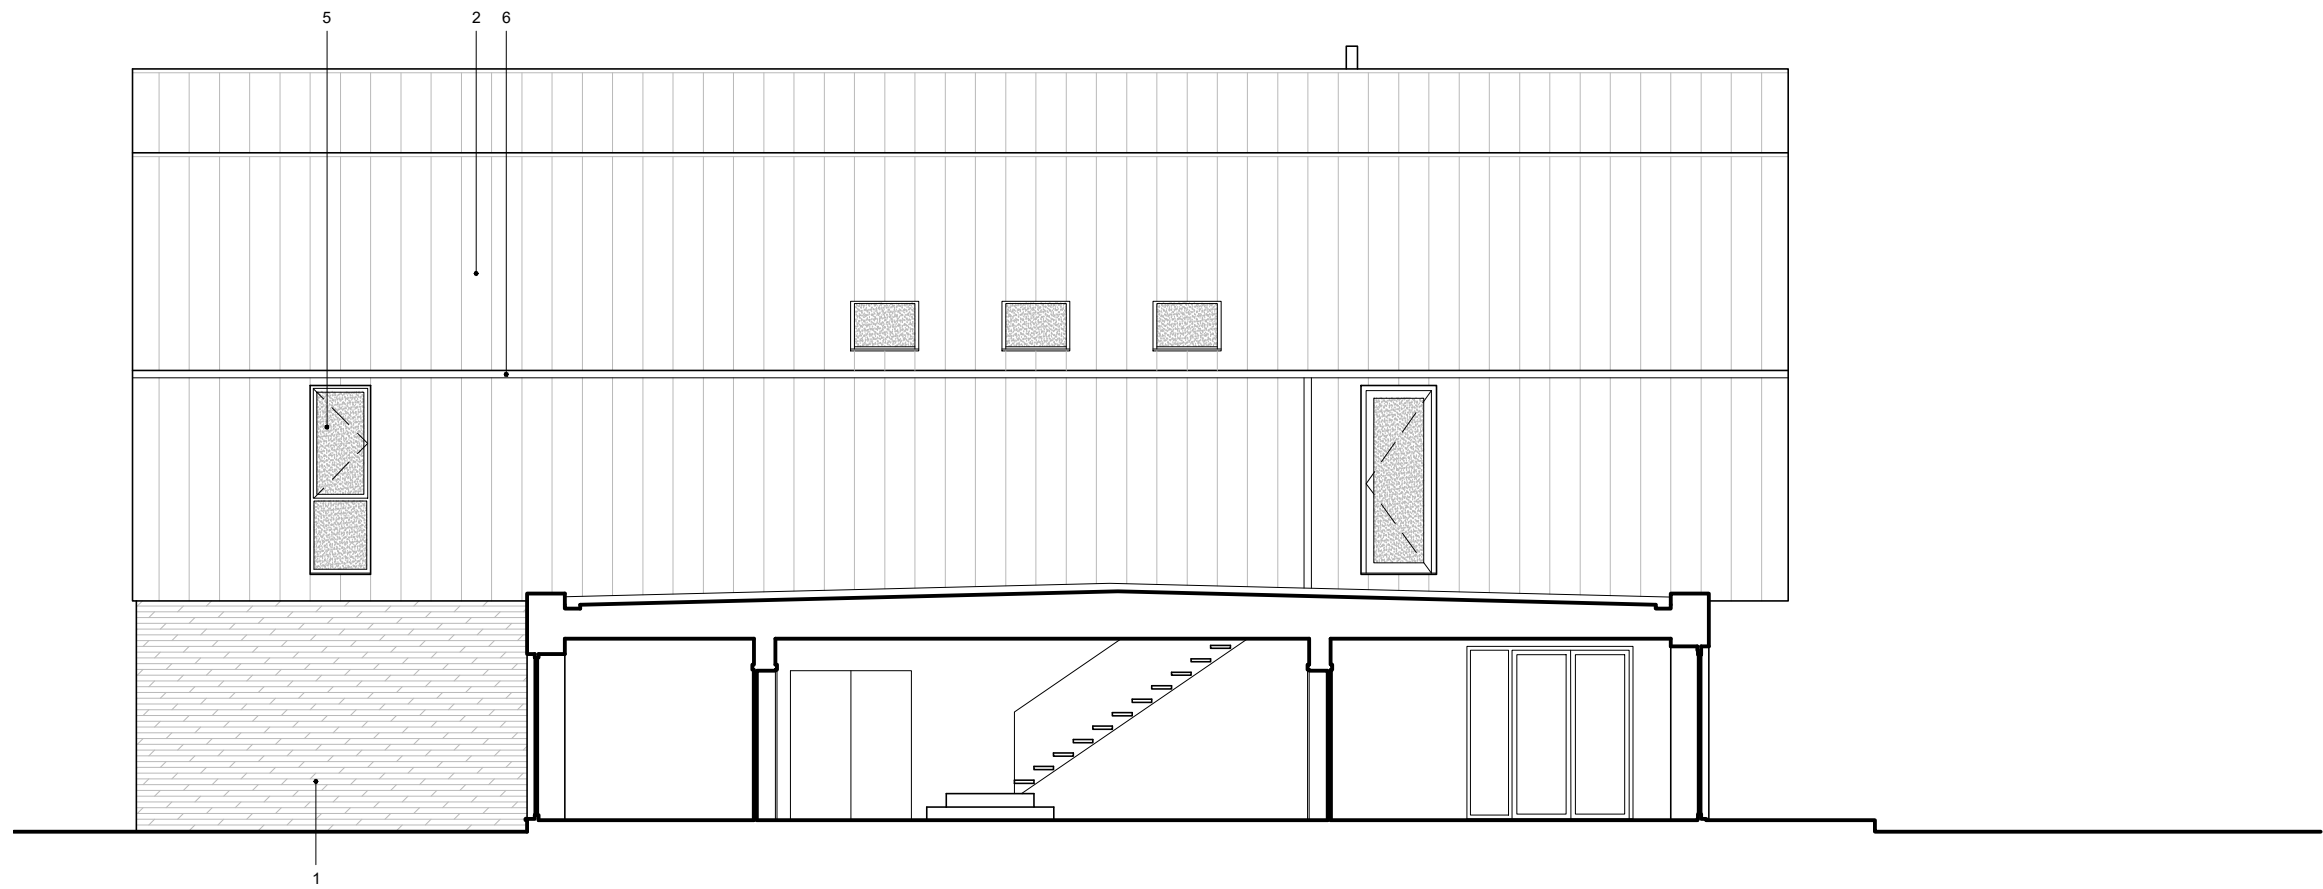

North Sectional Elevation (D)

 

| | | | |
|----------|--------------------|----------|----|
| P1 | Issue for Planning | 20.08.21 | SK |
| Revision | | Date | By |



Project No. Name
0349 Langley Mill
Co. Durham

Drawing Title Scale @A3
Proposed North Elevations 1:100

Drawing No.
Project ID Originator Zone Level Type Role No.
0349 - HOOT - XX - XX - DR - A - 243

Suitability
S2 Suitable for Information

Do not scale from this drawing. Check all dimensions on site and report any discrepancies to Hoot Architecture before proceeding. Drawing is copyright and must not be reproduced without the consent of Hoot Architecture. www.hootarchitecture.com