




[1:100] EXISTING GARAGE / STABLE PLAN

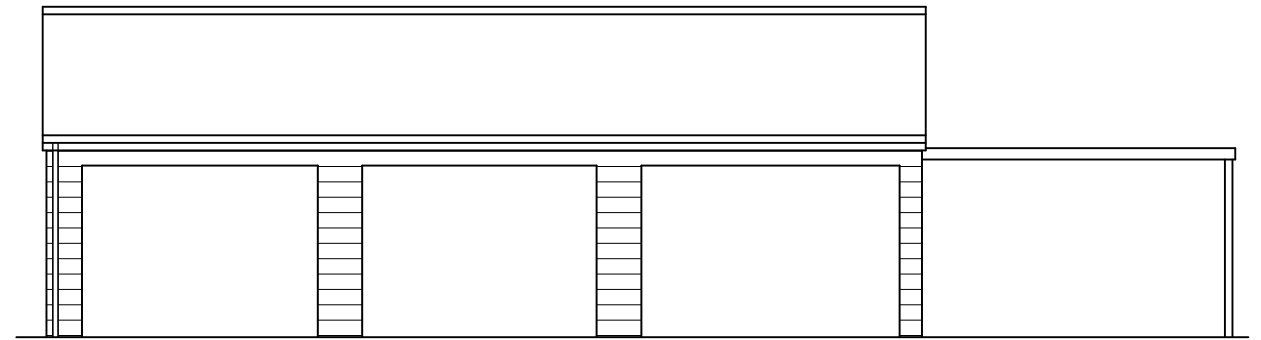


[1:100] EXISTING NORTH ELEVATION

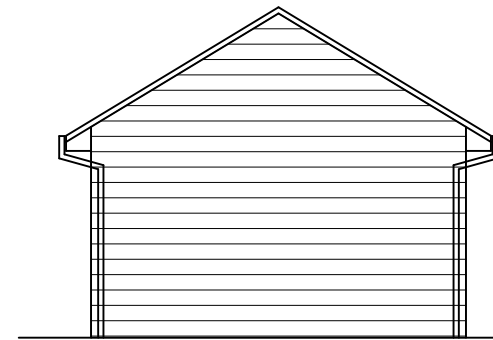

[1:100] EXISTING EAST ELEVATION

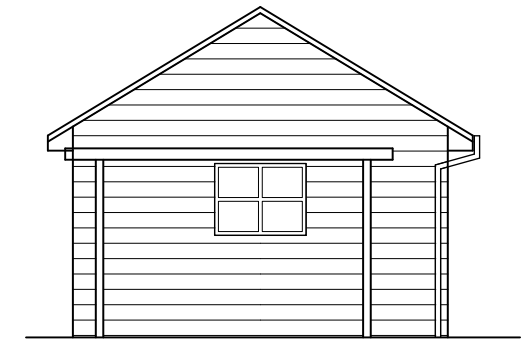

[1:100] EXISTING WEST ELEVATION

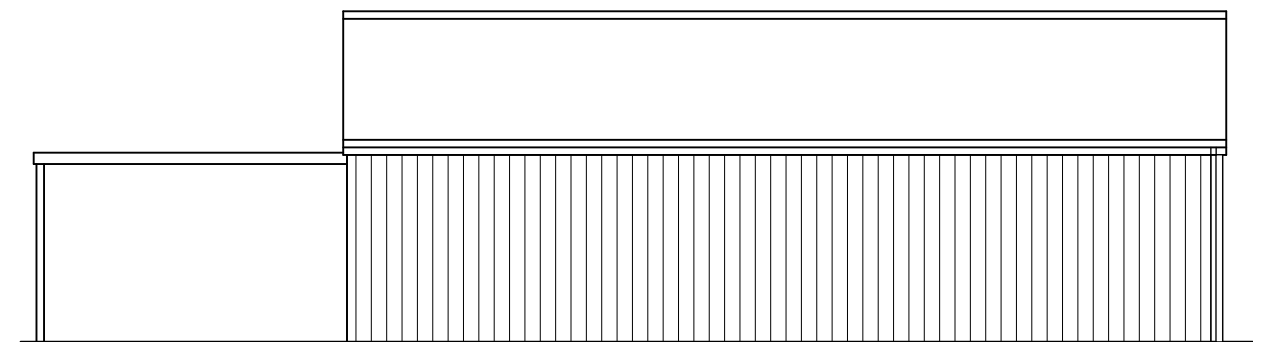

[1:100] EXISTING SOUTH ELEVATION

SCALE BAR:
0 1 2 3 4 5 M

LISTER TOWER STUDIO AND REMODELLING
LISTER TOWER
FRITHAM
HAMPSHIRE
SO43 7HH

EXISTING GARAGE / STABLES
SCALE: 1:100 [A3] DATE: AUGUST 2021

PROJECT STAGE
03 PLANNING

JOB NO: DRAWING NO:
2018 23-007

