


V	Date	Description	By
1.0	02/10/17	Proposed Planning Drawings Created	SR
1.1	01/28/05/21	Proposed Planning Drawings Created	SR
1.2	01/25/06/21	Existing Site Layout updated with Storage Heights	SR

Site Info	
Site Total Acres	0.97
Building GIA SQFT	7,254
Building GIA SQFT	6,795
Yard Total SQFT	29,266
Shop SQFT	2,302
Shed SQFT	4,191


Branch No - 0842
 Address
 167 Birmingham Road,
 Bromsgrove,
 Worcestershire,
 B61 0DZ
 Concept



Travis Perkins
 Space Planning
 Divisional Support Centre
 Lakeside
 Northampton
 NN4 7HD

Scale	1:1250@A4
Drawn by	SR
Date Created	11/09/20

Drawing Title: BRONS GROVE TP
 SITE LOCATION PLAN
EX-2-2

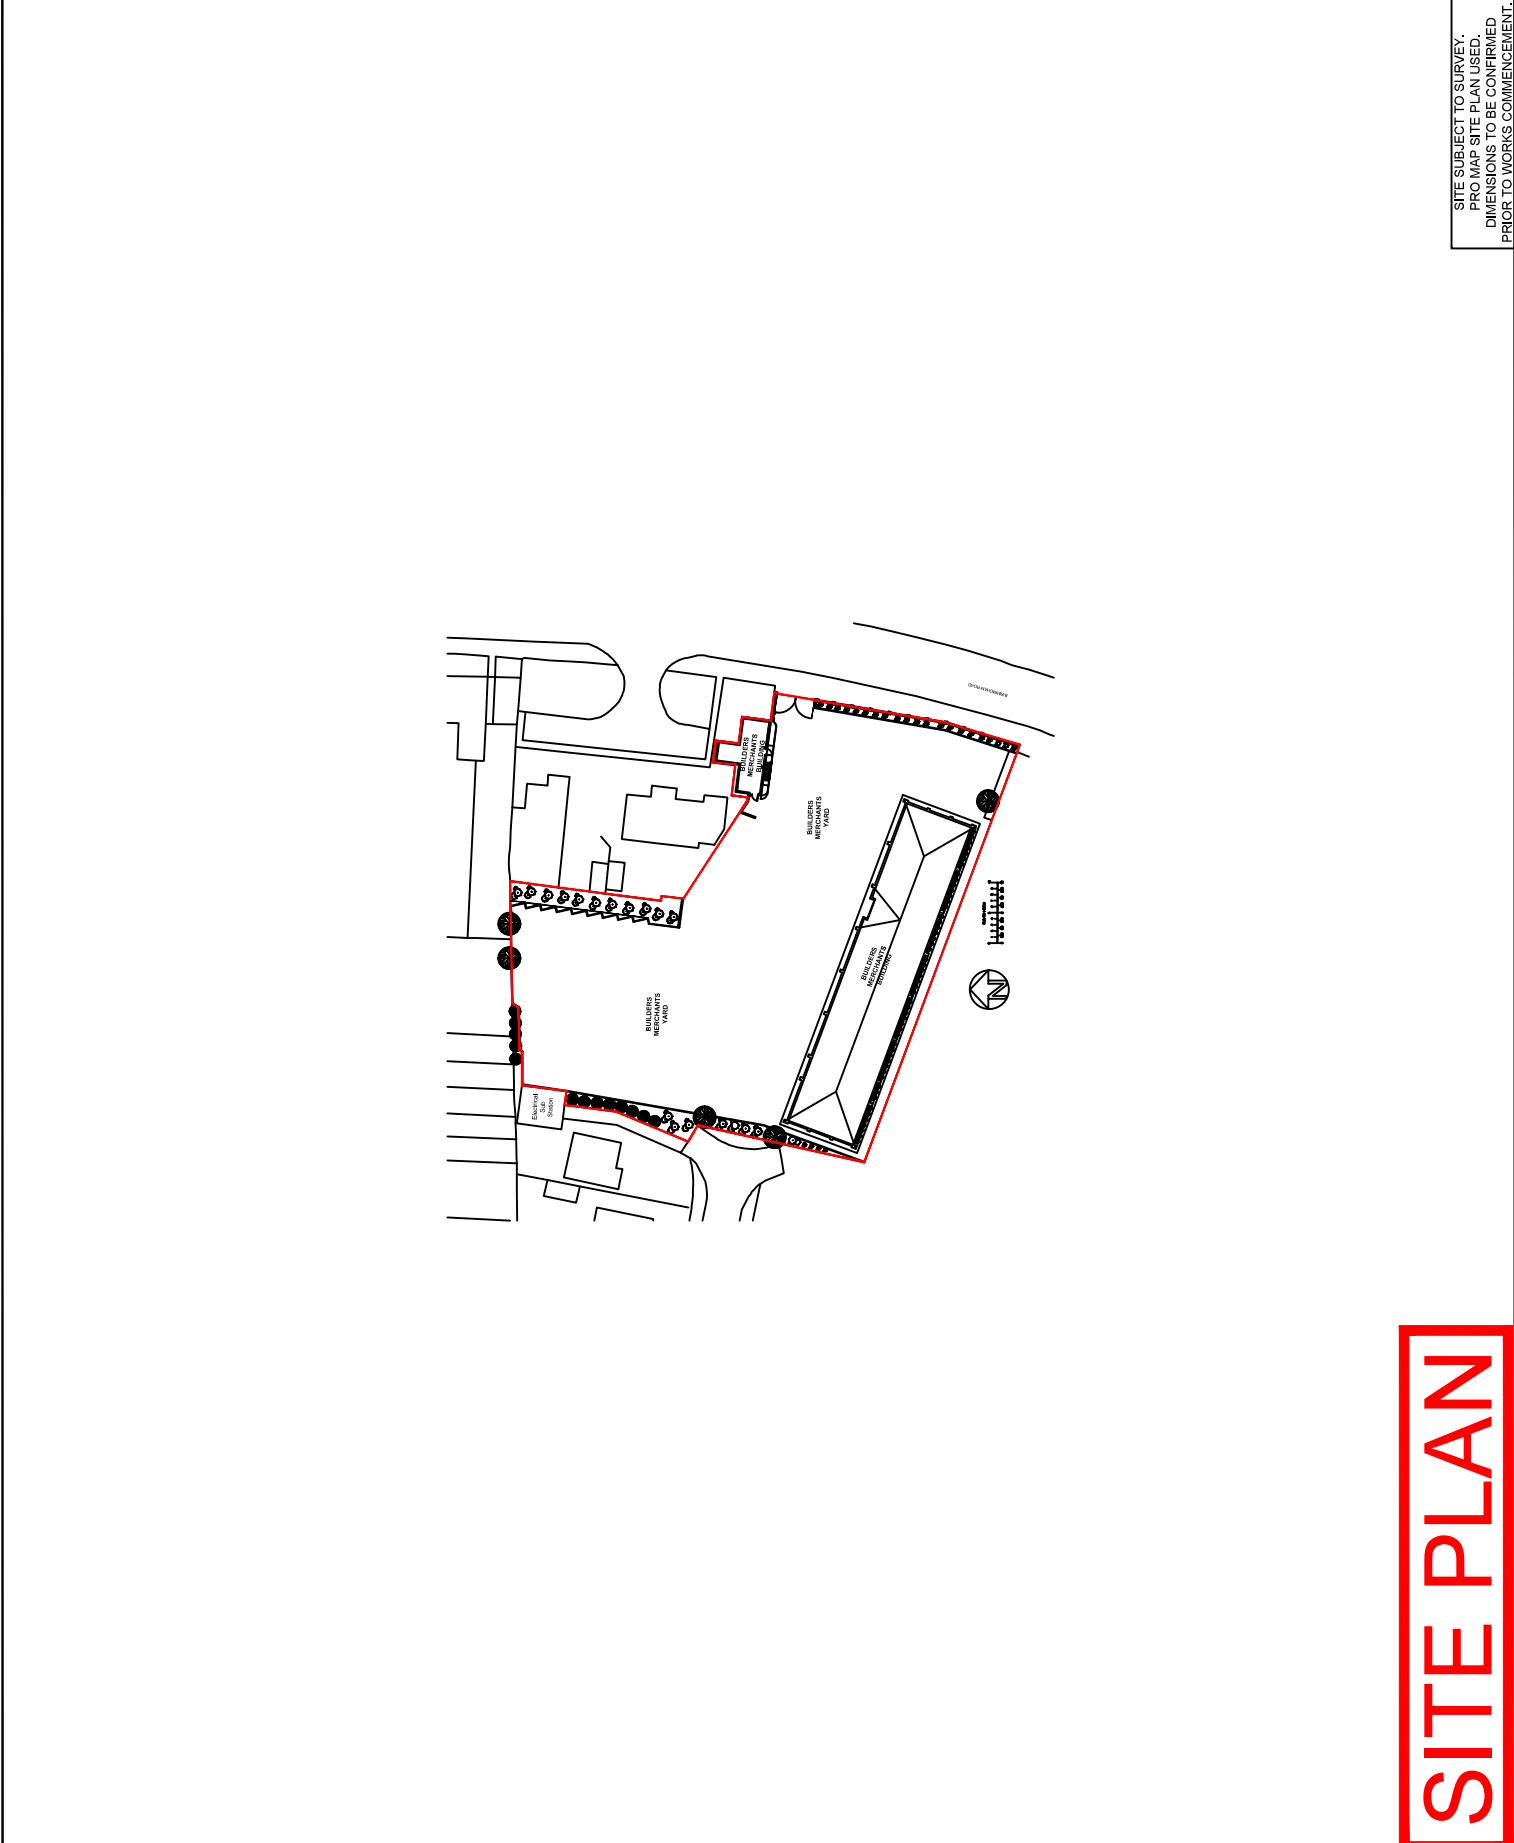

SITE PLAN

SITE SUBJECT TO SURVEY.
 PRO-MAP SITE PLAN USED.
 DIMENSIONS TO BE CONFIRMED
 PRIOR TO WORKS COMMENCEMENT.