



PRIOR TO THE COMMENCEMENT OF ANY WORKS THE BUILDER IS TO CHECK AND/OR DETERMINE ALL CONSTRUCTION DETAILS INCLUDING CHECKING EXISTING SITE LEVELS AND DIMENSIONS. THE DRAWING IS TO BE READ IN CONJUNCTION WITH ALL OTHER PROJECT DRAWINGS, CONSTRUCTION NOTES AND/OR PROJECT SPECIFICATION. ALL DISCREPANCIES SHOULD BE REPORTED IMMEDIATELY.


REV	DATE	DETAILS	DRAWN

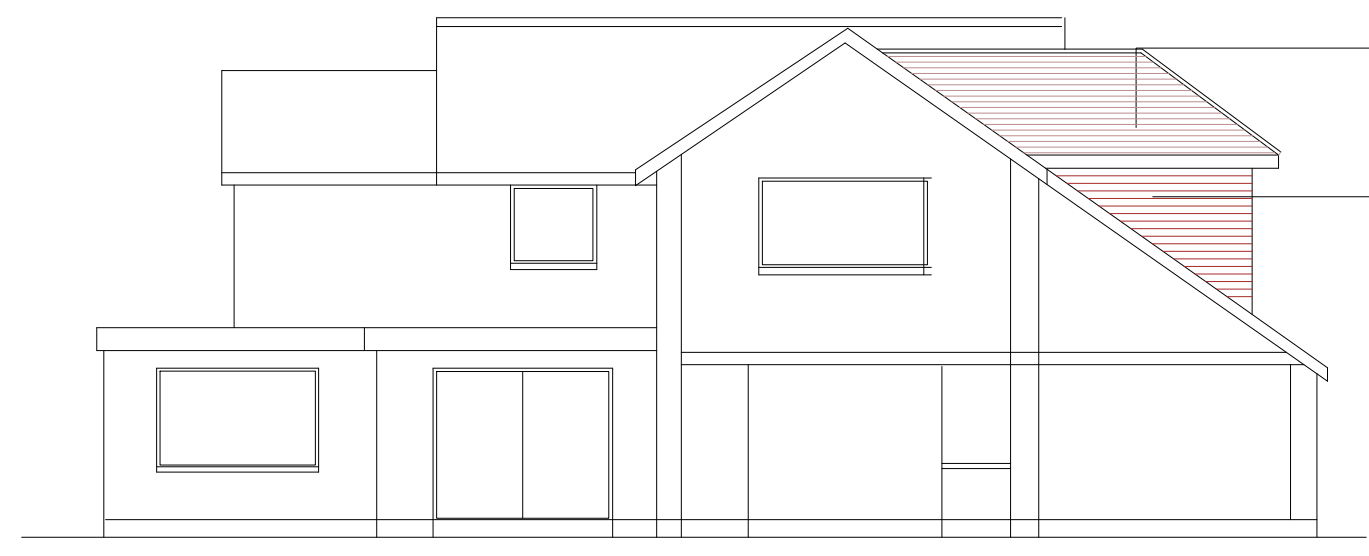


PROPOSED REAR ELEVATION 1:100

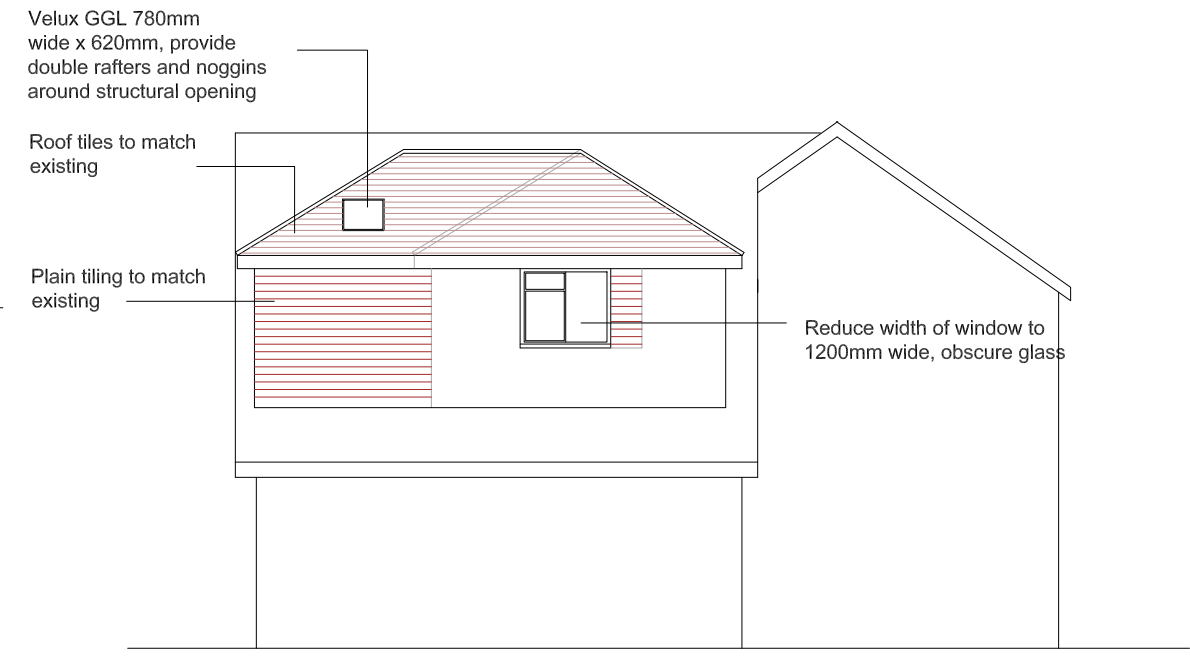


PROPOSED SIDE ELEVATION 1:100

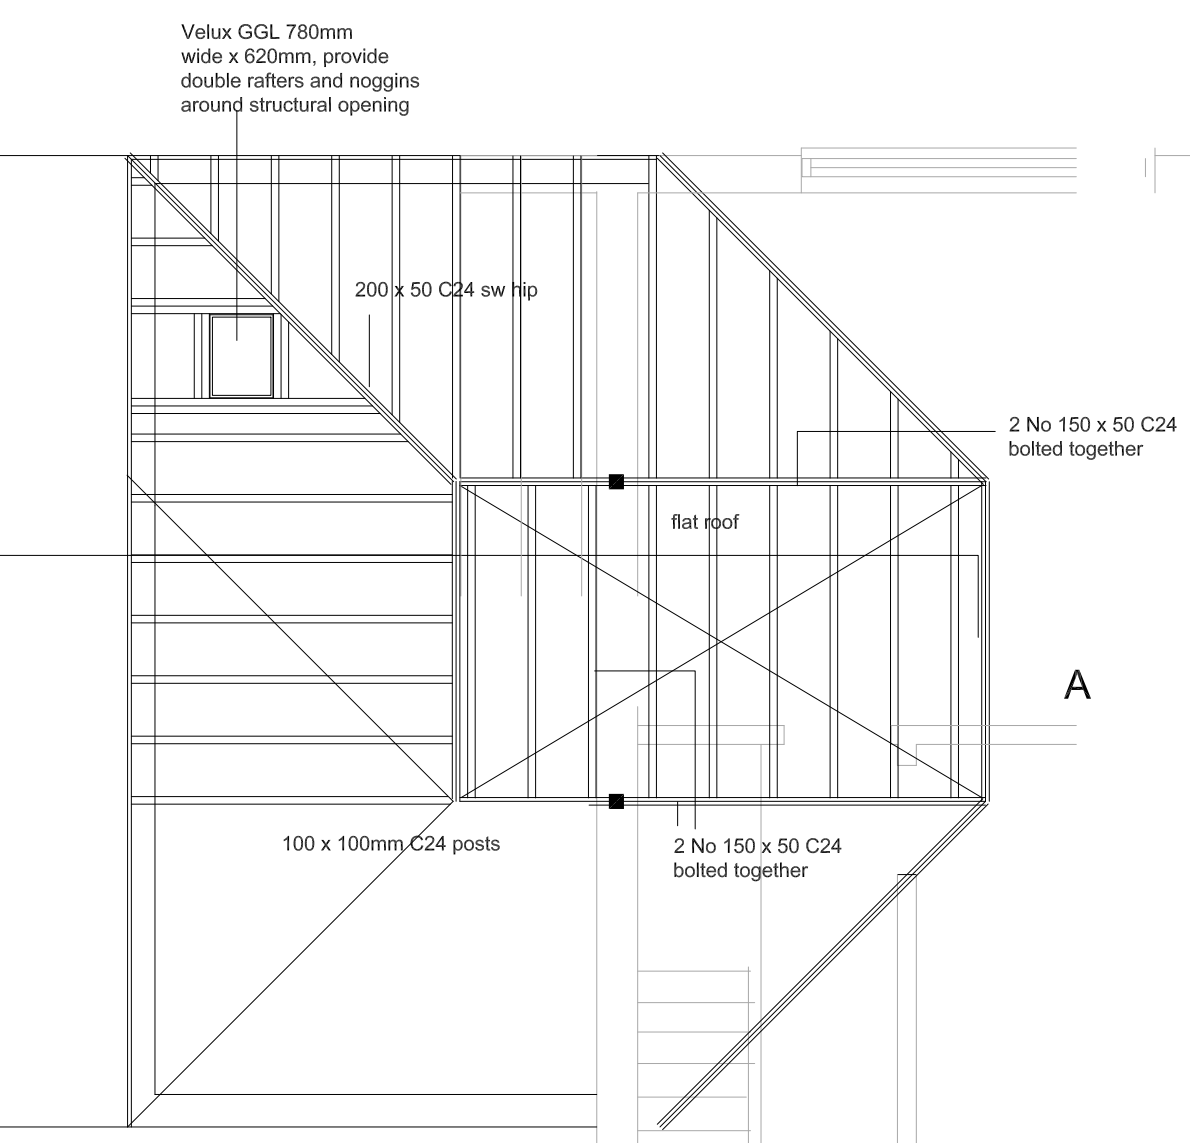

PROPOSED ROOF STRUCTURE PLAN 1:50

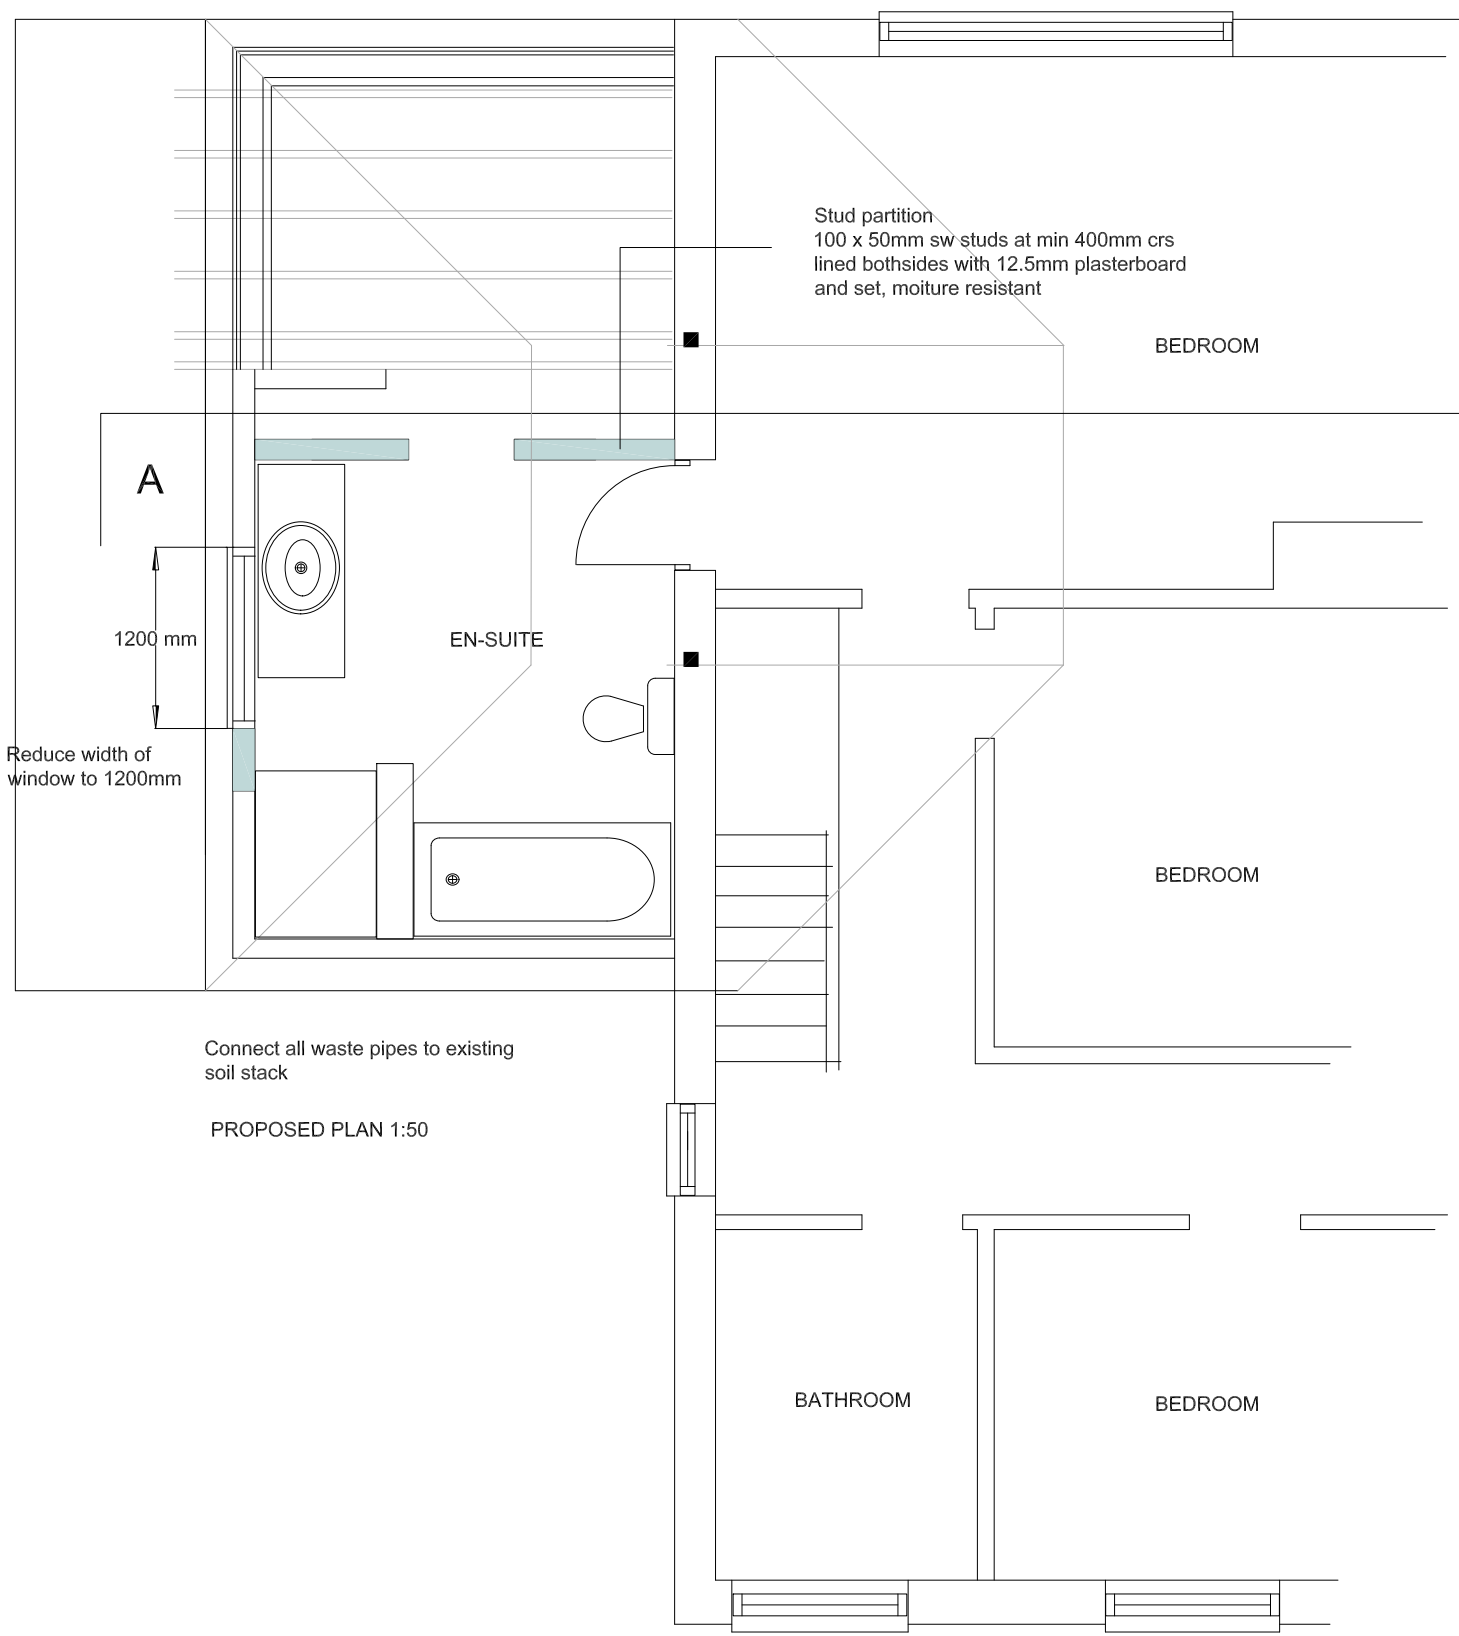

PROPOSED PLAN 1:50

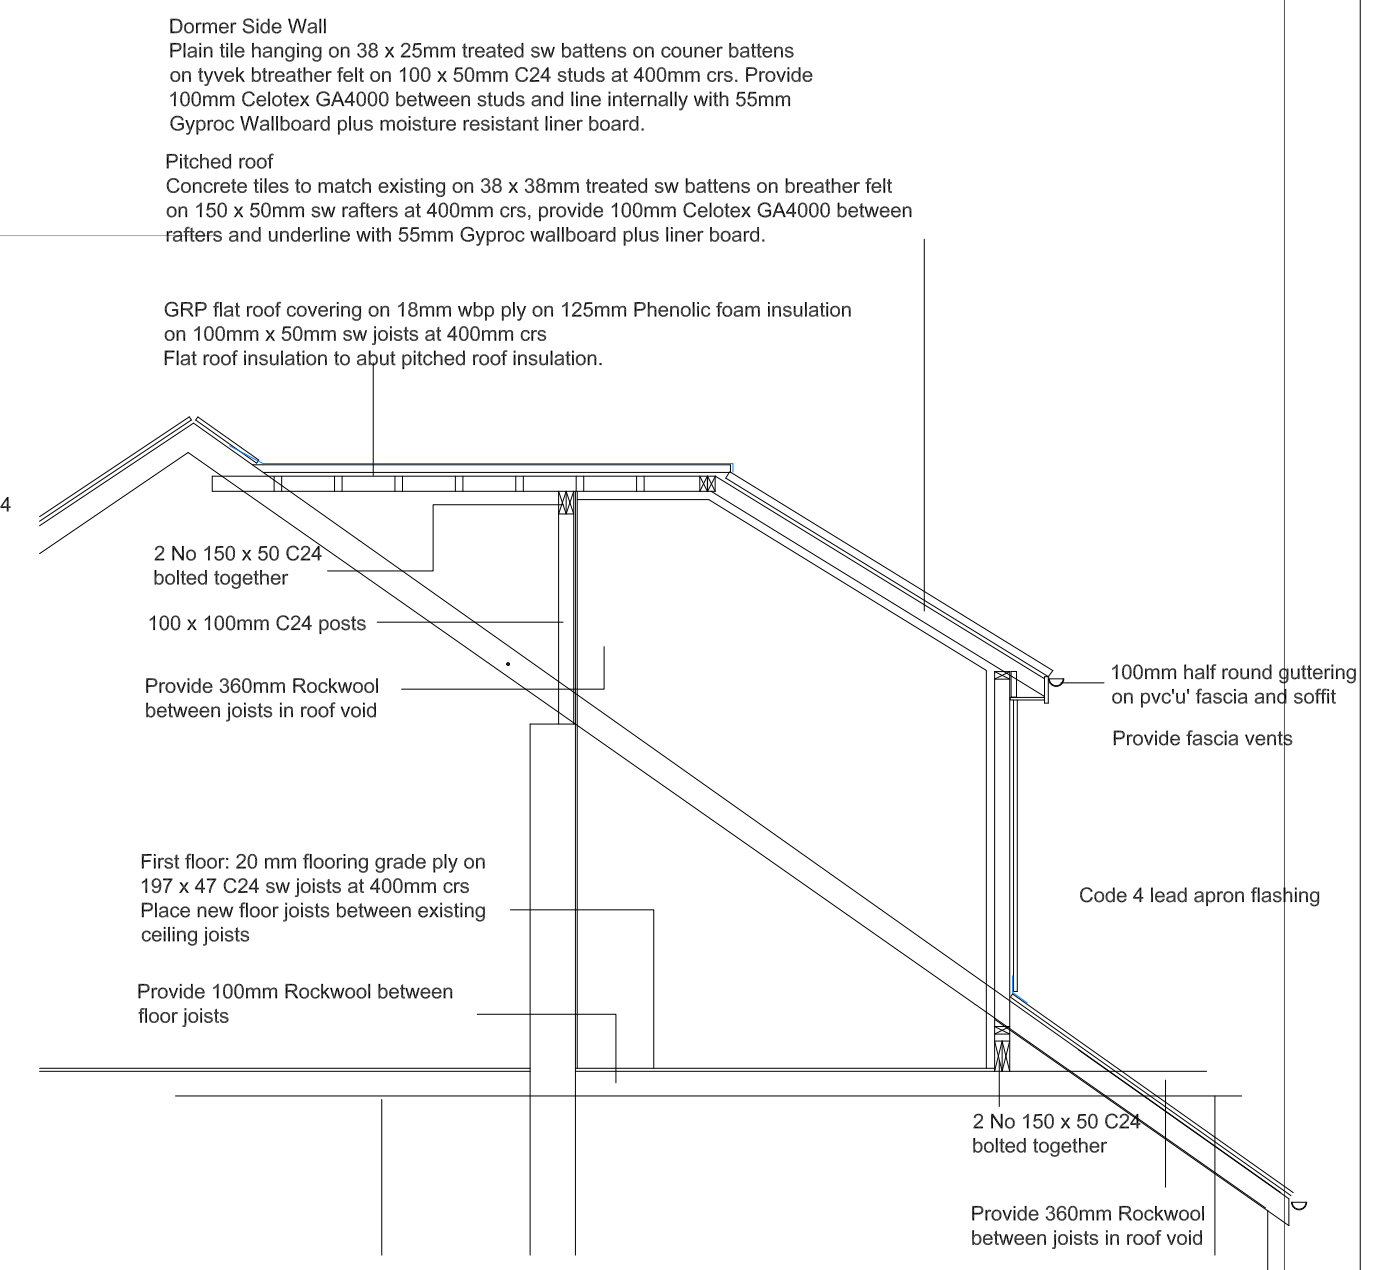

SECTION A-A 1:50

James. B. Langley Limited

Project:  
15 Burghfield  
Epsom, Surrey  
KT17 4ND

Title:  
Proposed Plans, Section  
& Elevations

Tel: 020 8786 5753  
Mobile: 07976 712607  
e-mail: langley\_jb@yahoo.com

Scale:  
1:100 & 1:50  
Date:  
AUG 2021

Drawing No B/002

