


FRONT ELEVATION

scale: 1:100

EN03
01

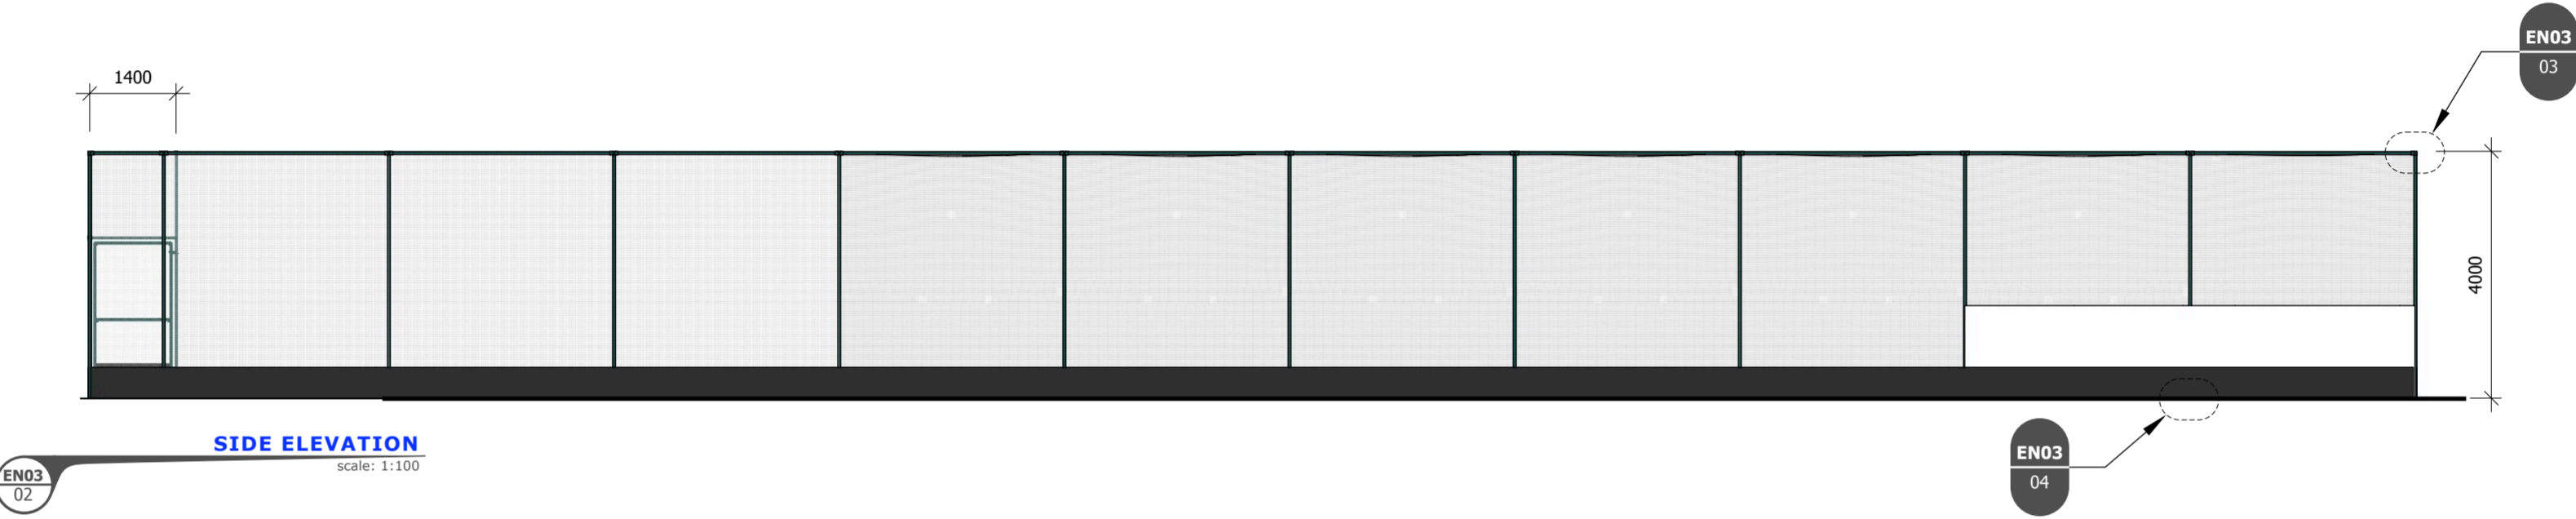


SIDE ELEVATION

scale: 1:100

EN03
02


EN03
04

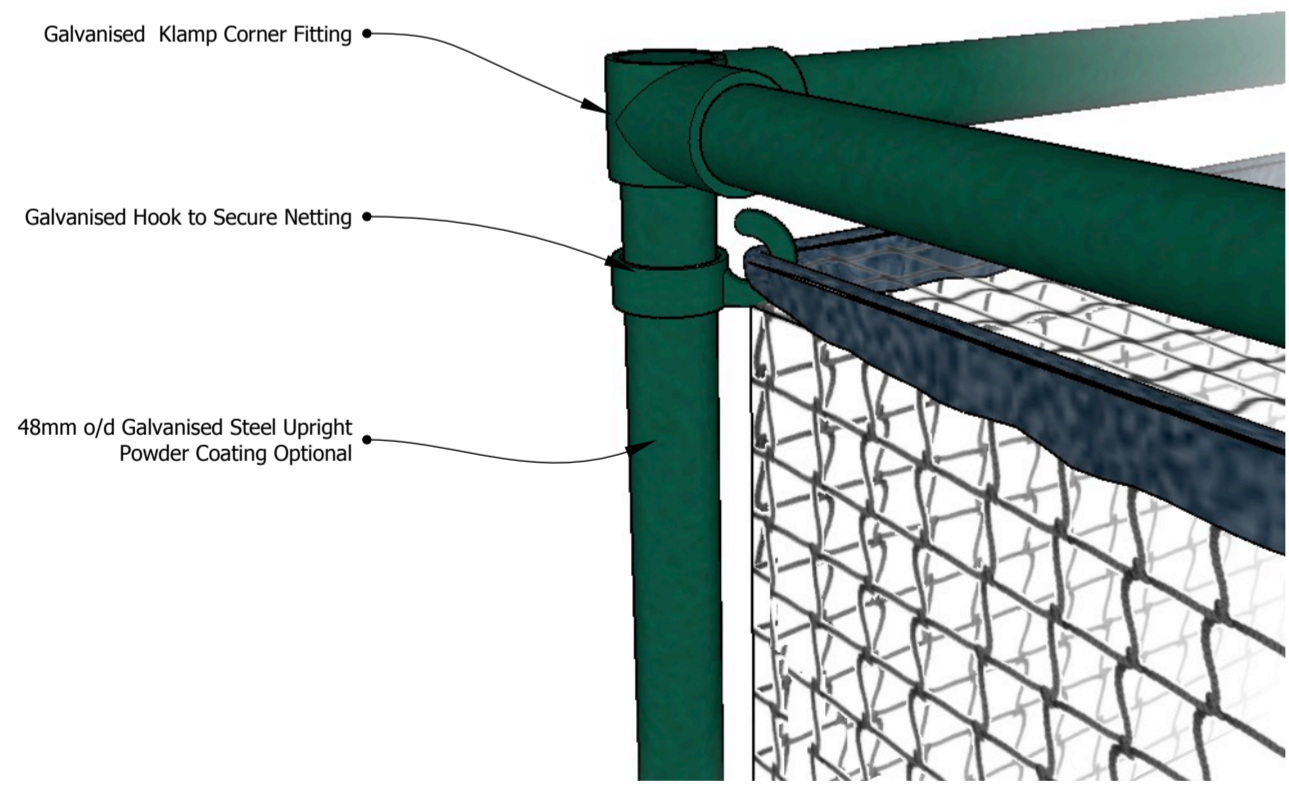

TOP CORNER DETAIL

scale: NTS

EN03
03

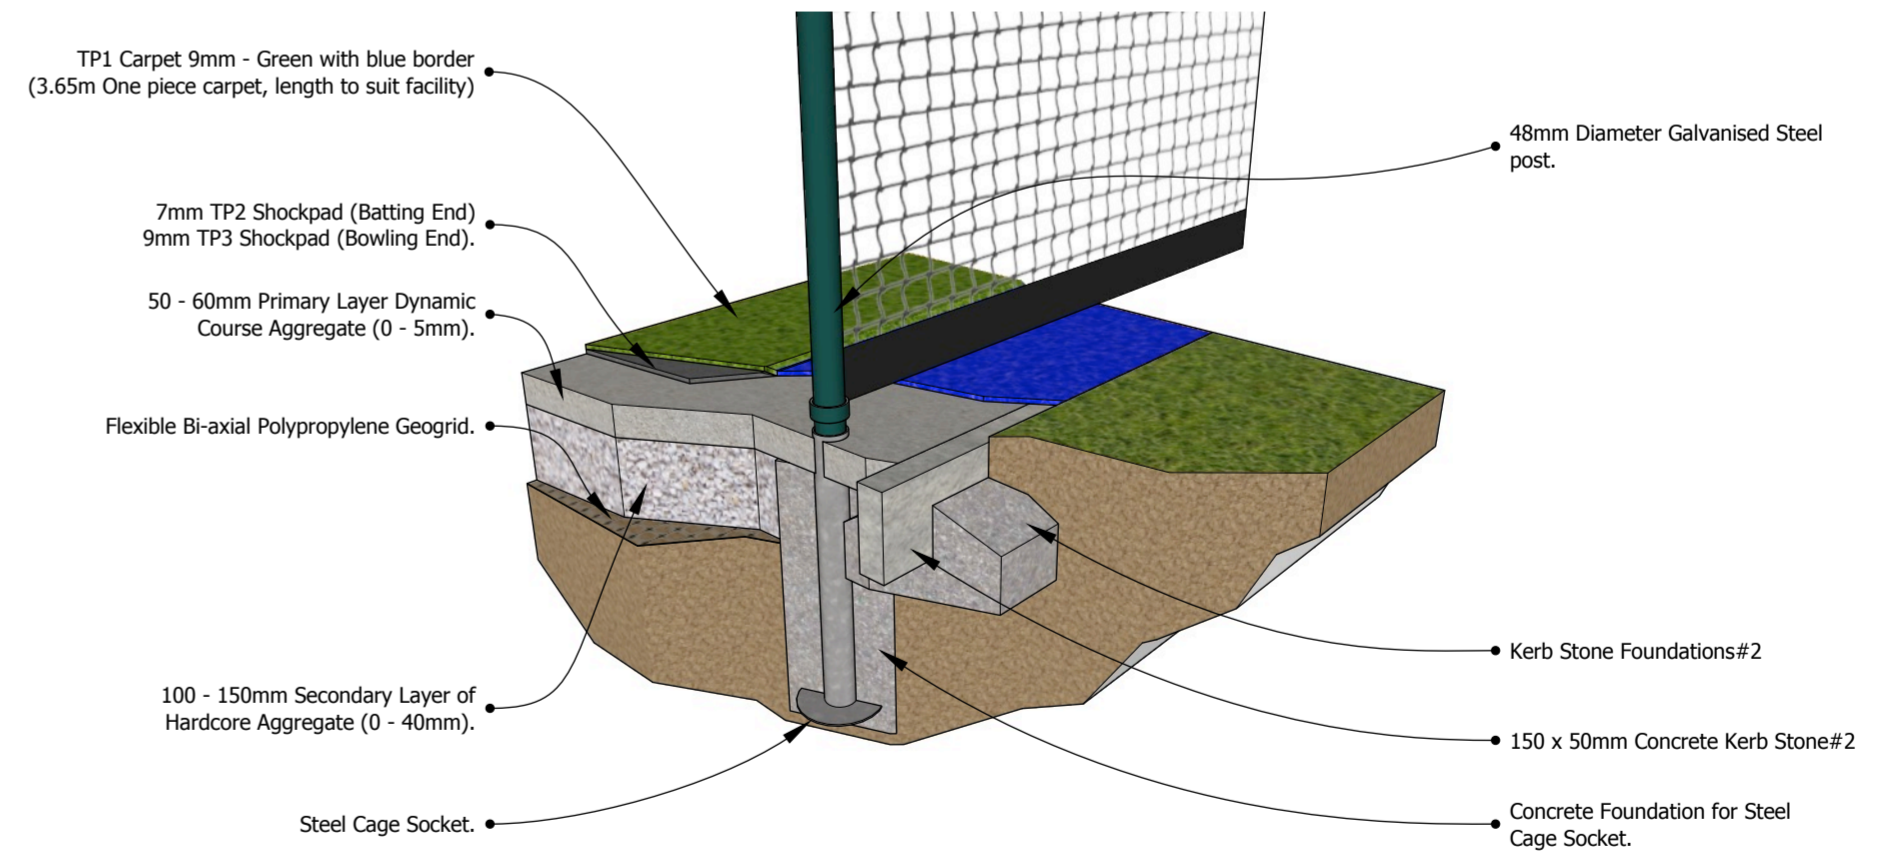

CAGE POST INSTALLATION

scale: NTS

EN03
04