



Notes

This plot has been prepared with a scaling accuracy for a plot at a scale of 1/50



In the event of a discrepancy please contact Dean Design

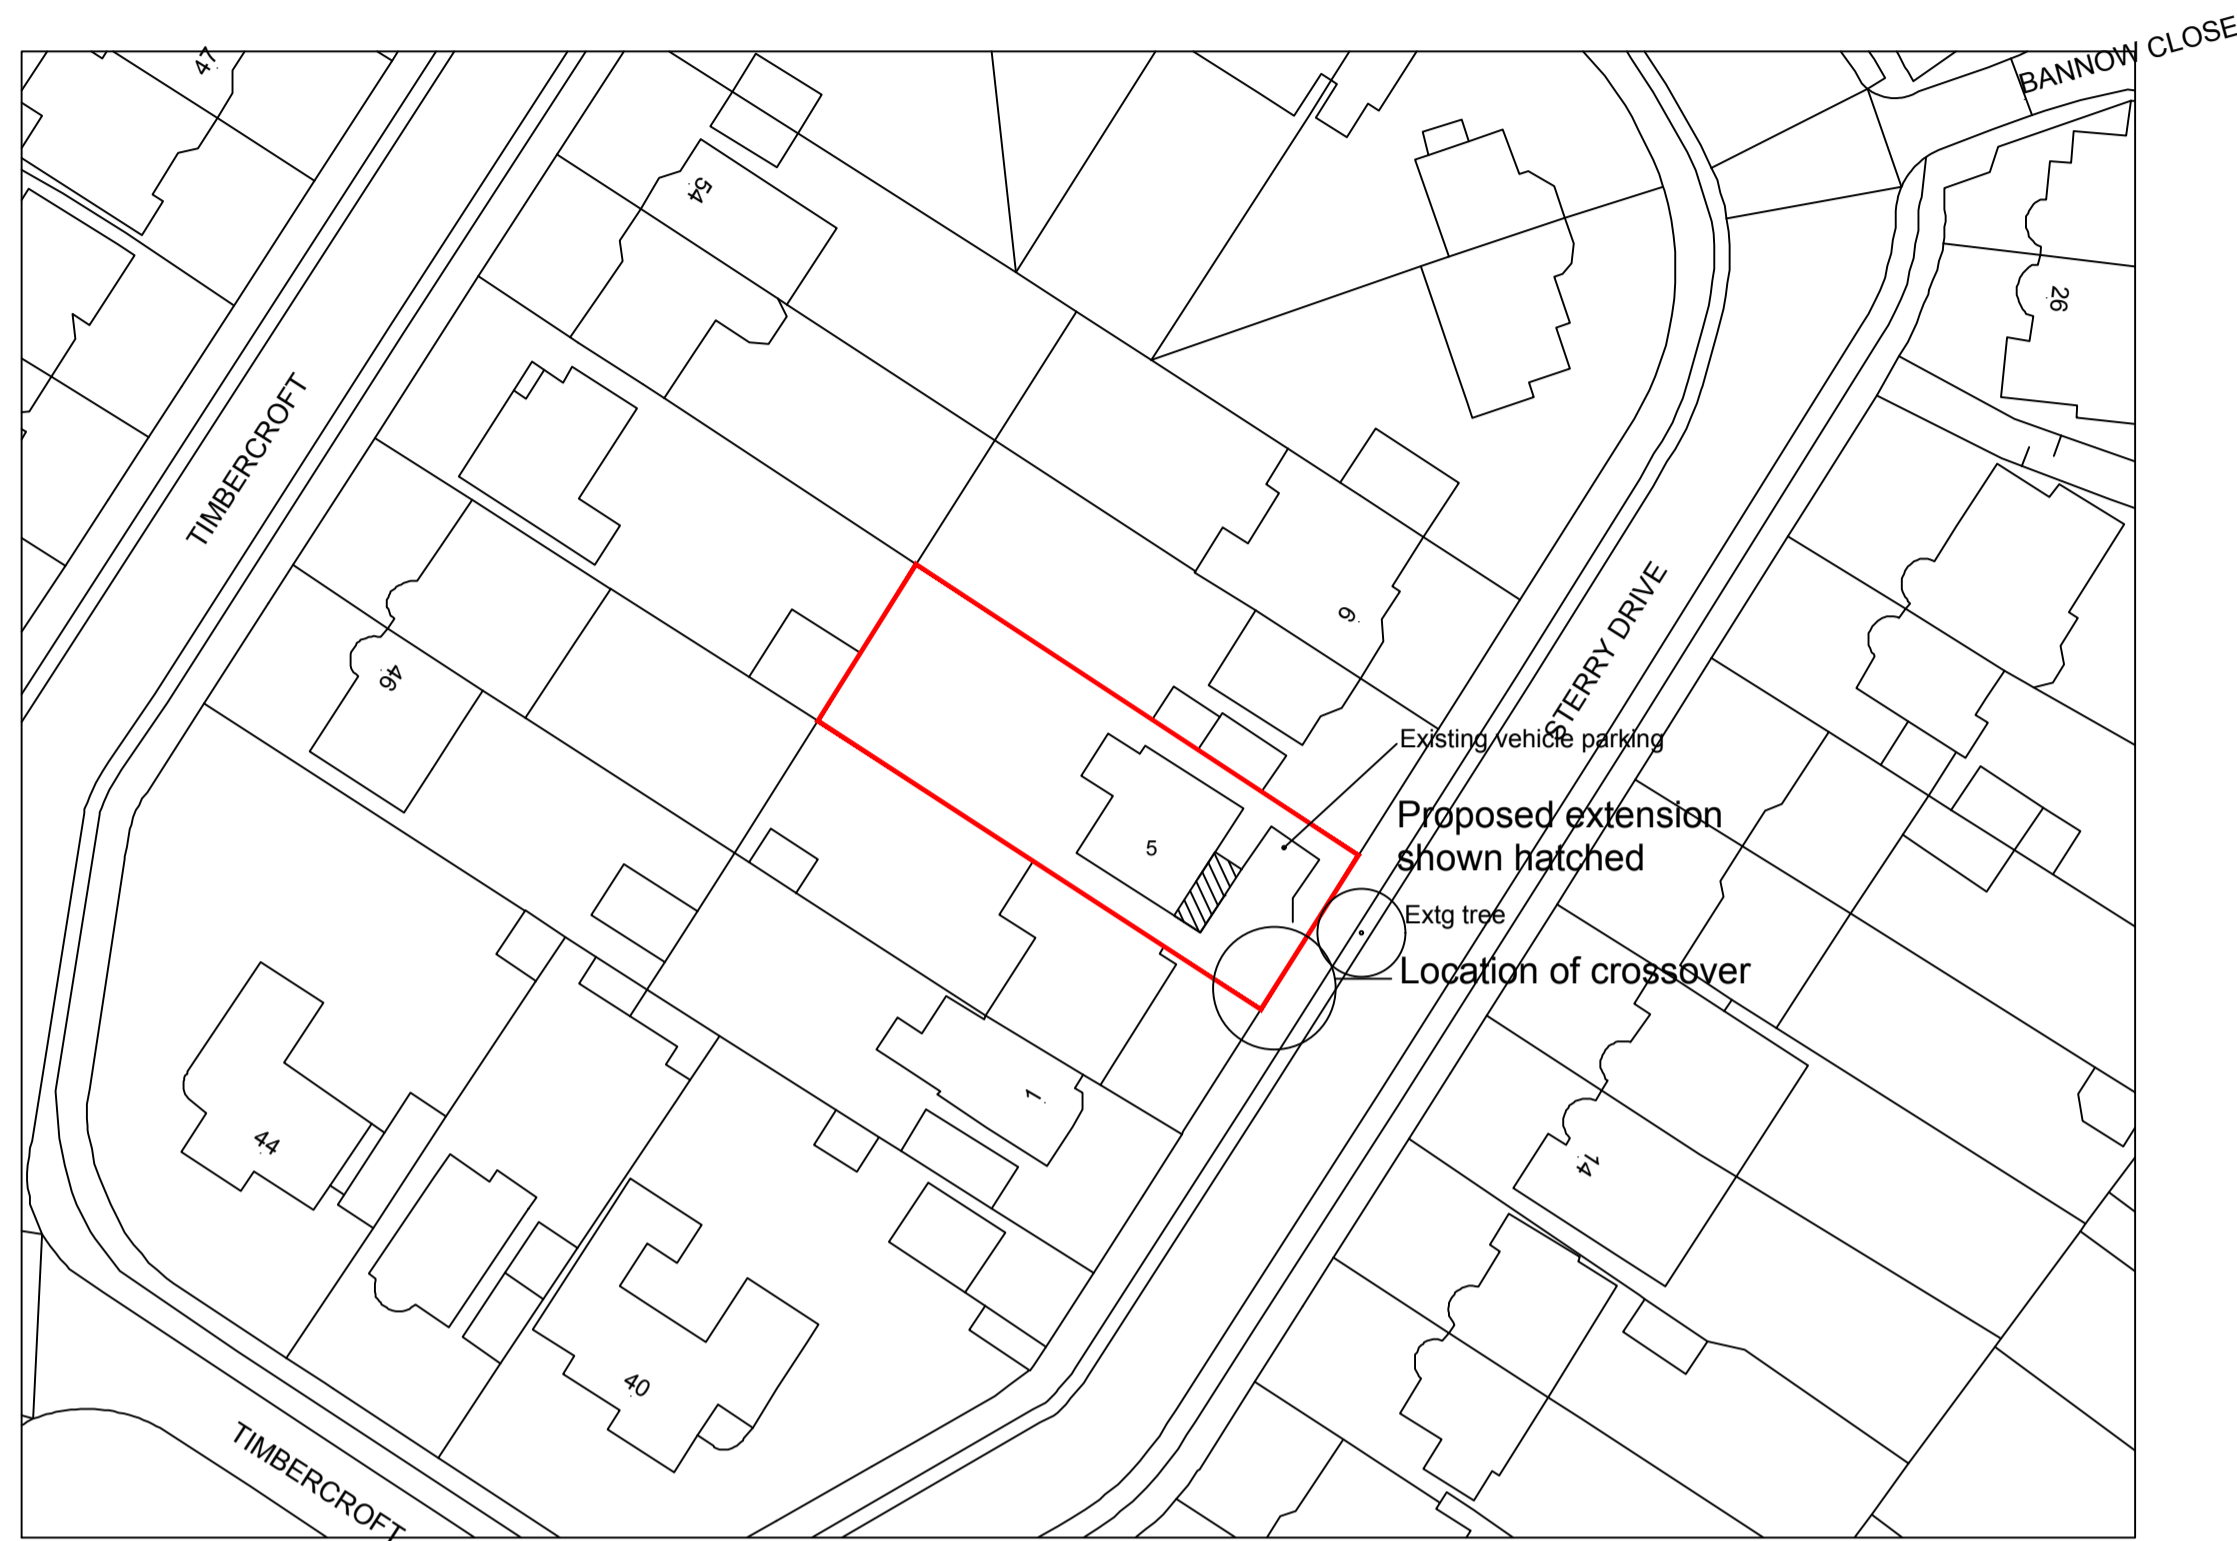



North
Site plan 1:500

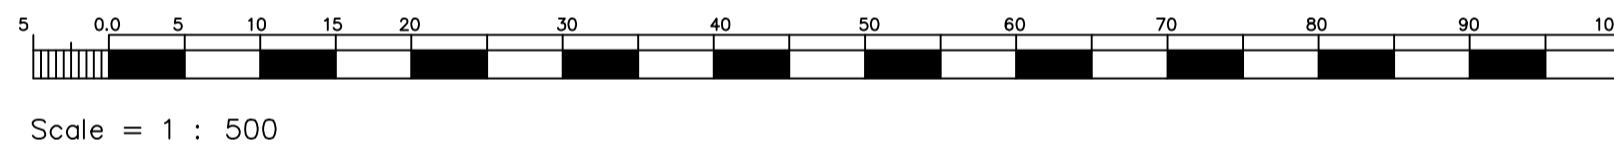

North
Location plan 1:1250

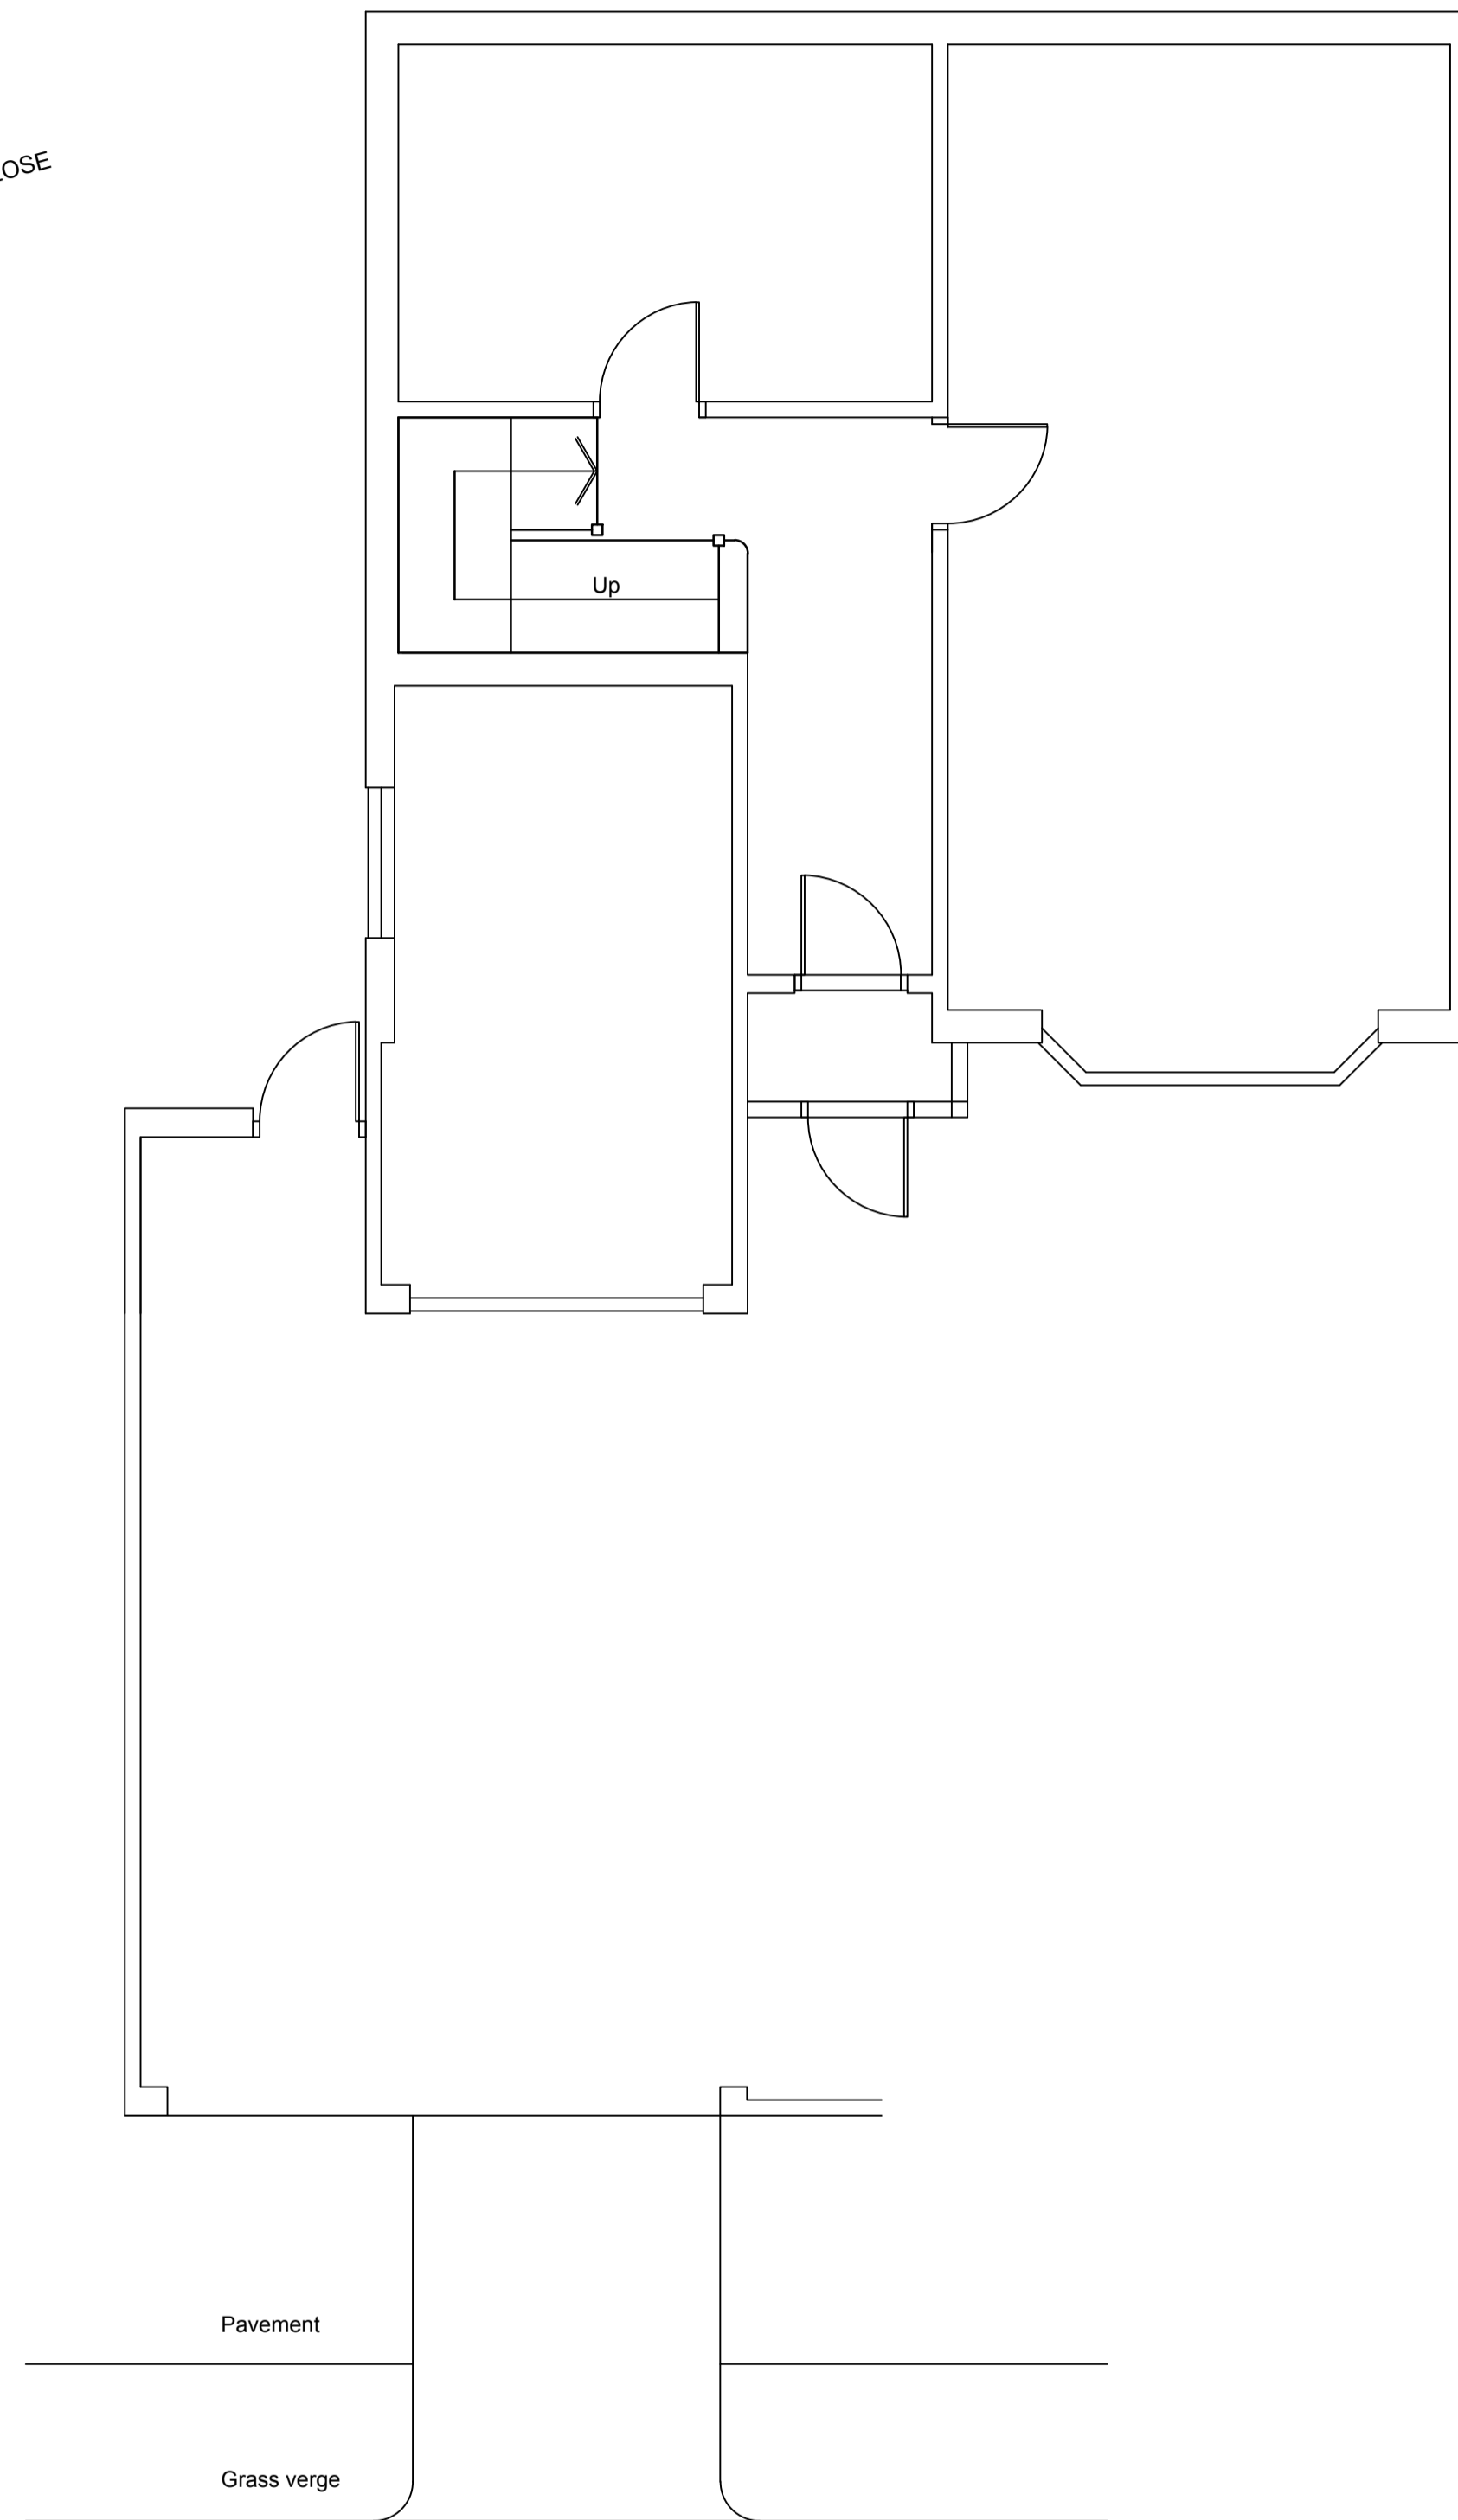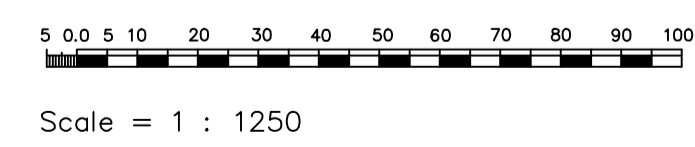

Proposed cross over

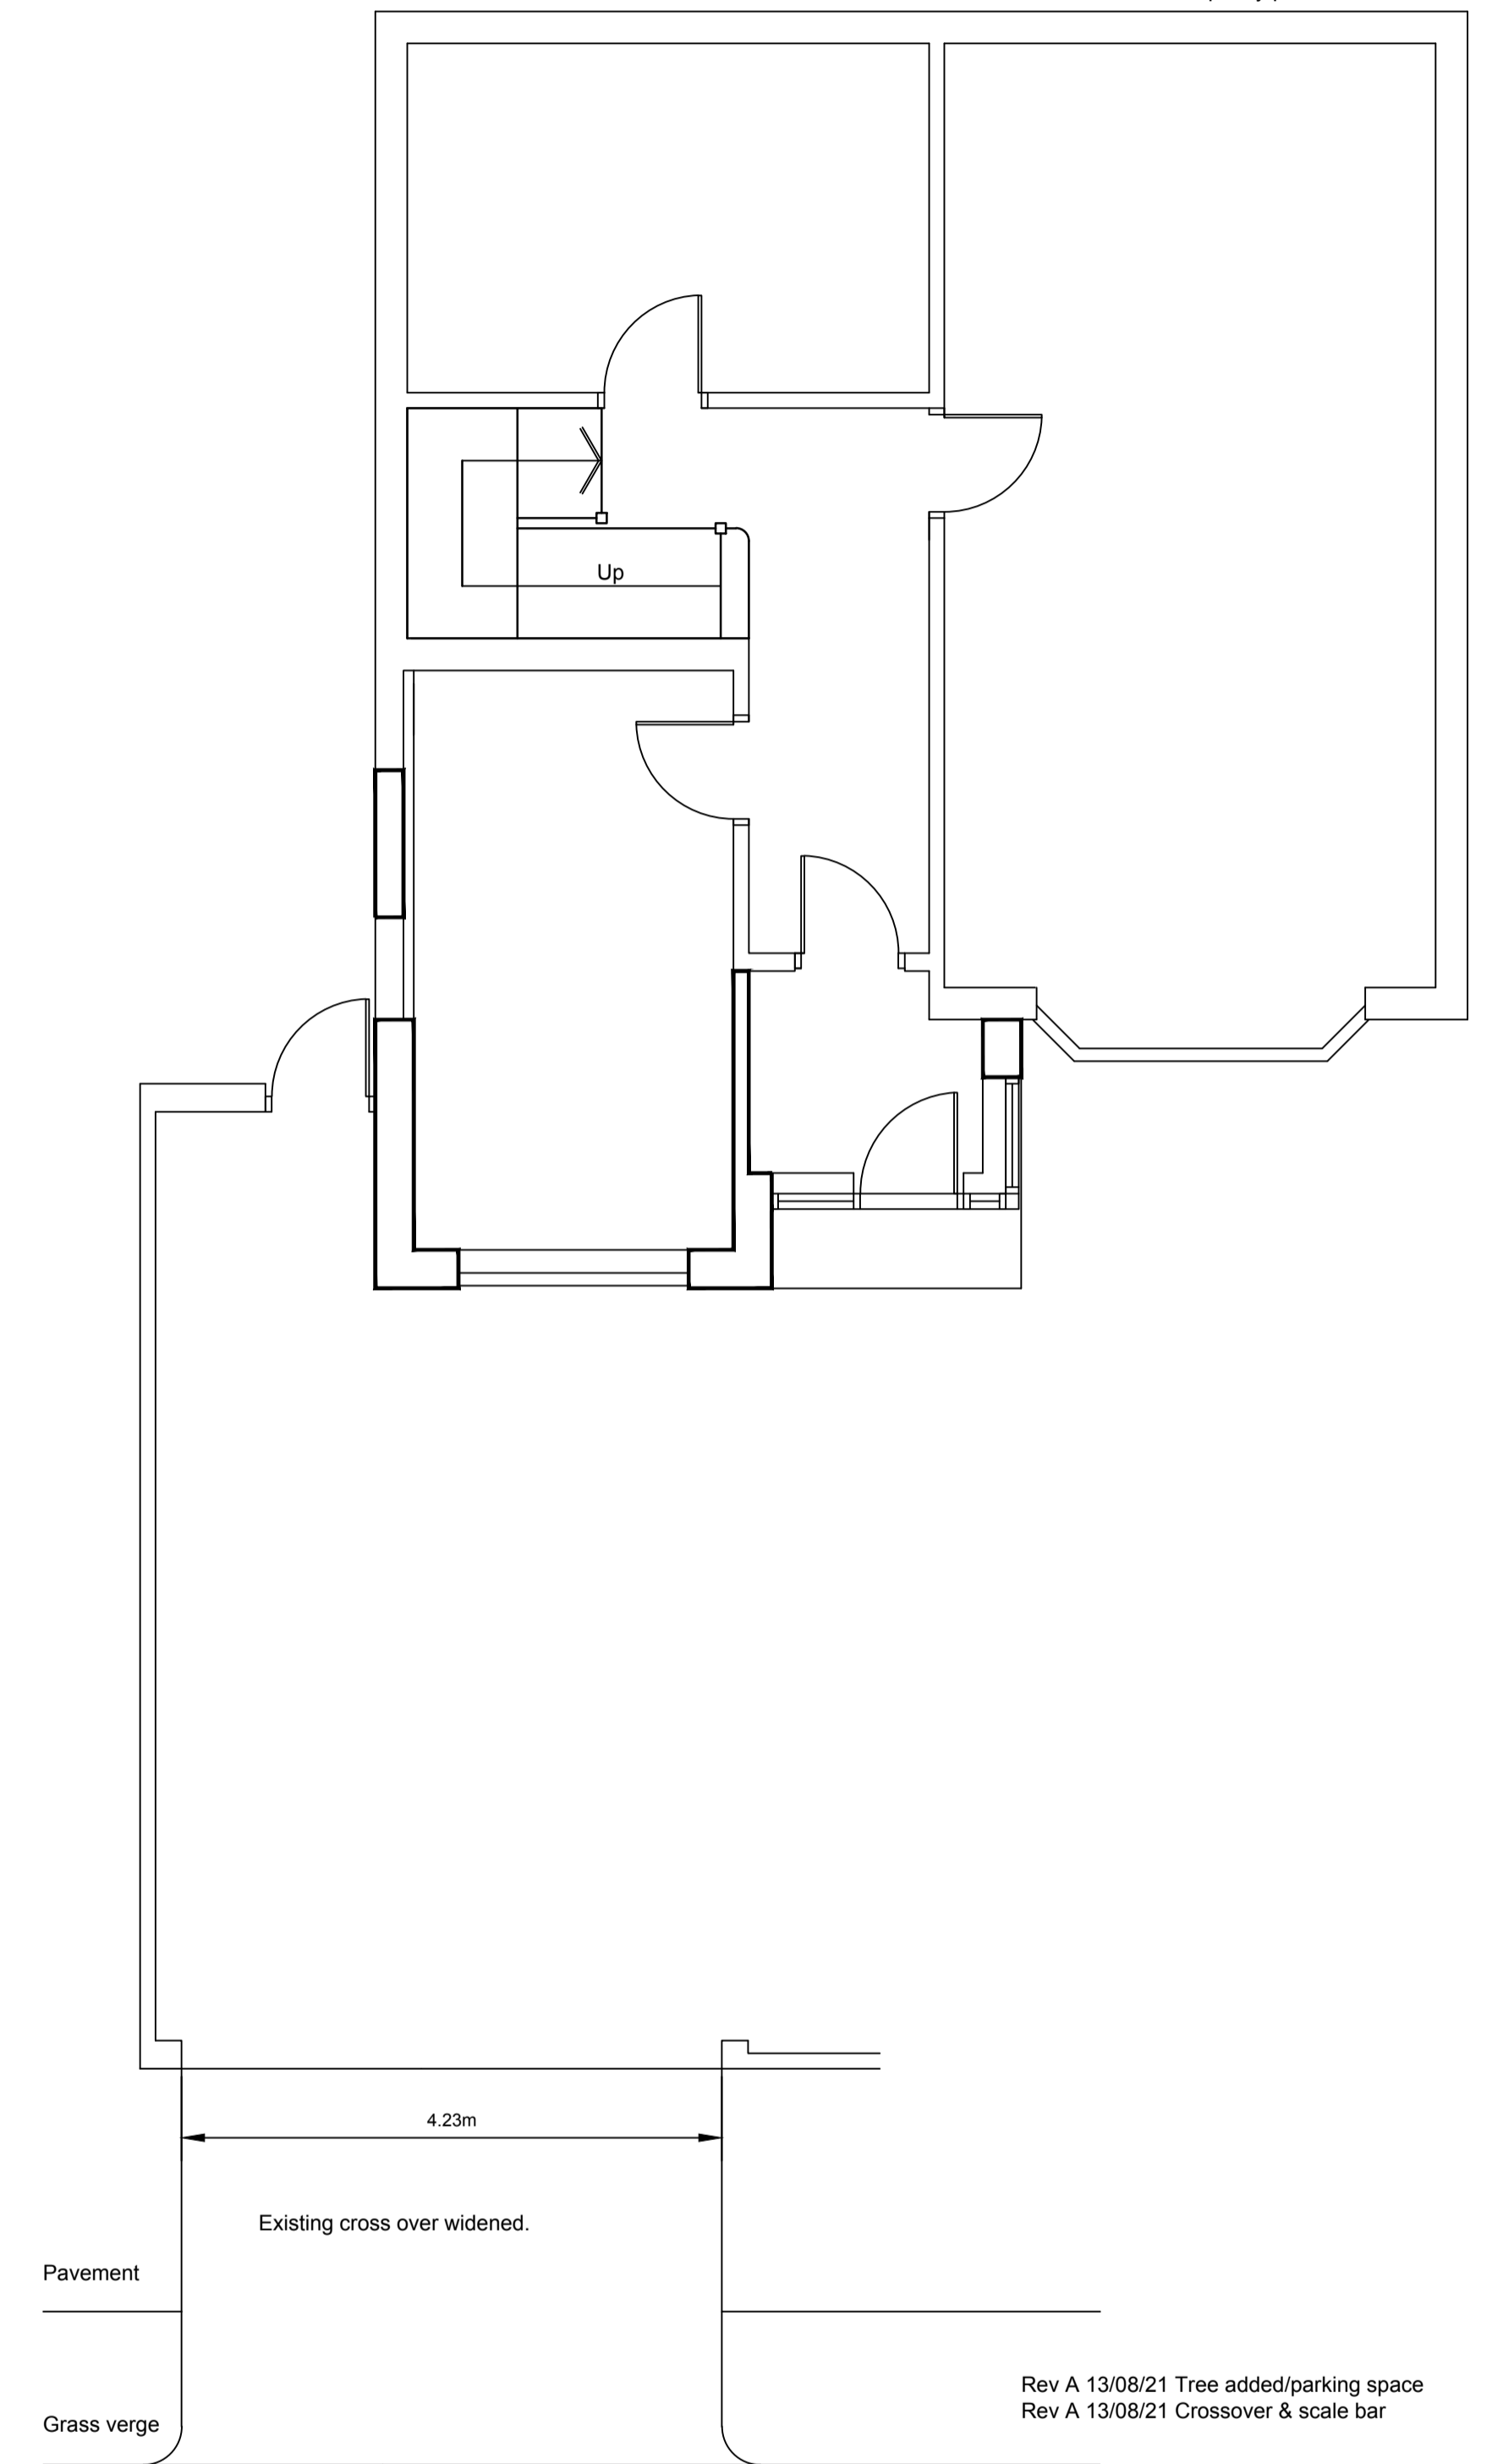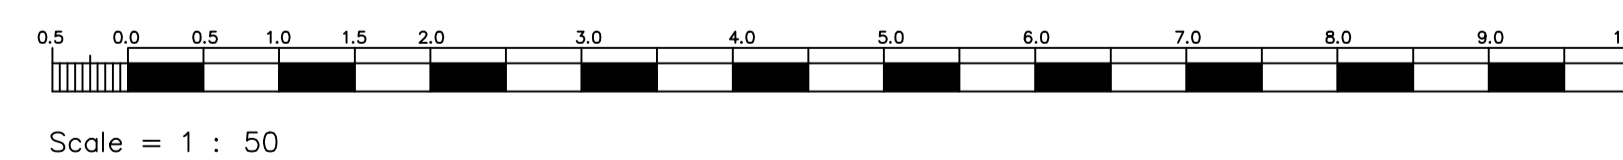

Rev A 13/08/21 Tree added/parking space
Rev A 13/08/21 Crossover & scale bar

JOB
**5 Sterry Drive
Epsom
Surrey**

CLIENT
Ms E Elsom

TITLE
Site plans DWG No
2123/03 Rev B

SCALE
1/50 @ A1 DATE
July 2021