


The contractor is responsible for checking dimensions, tolerances and references. Any discrepancy to be verified with the Architect before proceeding with the works. Where an item is covered by drawings to different scales the larger scale drawing is to be worked to.

Do not scale drawing. Figured dimensions to be worked to in all cases.


CDM REGULATIONS 2015. All current drawings and specifications for the project must be read in conjunction with the Designer's Hazard and Environment Assessment Record

All intellectual property rights reserved.

 

**DRAWING NOTES:**

- Existing structural information in this drawing is based on survey information provided by Malcolm Hollis on 44371 Series drawings dated Jan & Feb 2016
- Reference drawing no. 44371-FP-73&75-GF Rev PH3-02  
Ground Level Floor Plan
- All dimensions should be subject to site measurement and verified on site prior to any works commencing on site.
- All levels are in meters
- Awaiting further input from Structural Engineer and M&E Engineer
- Facade Design Under Development
- Vehicle tracking based on information provided by Croft on 24.03.16

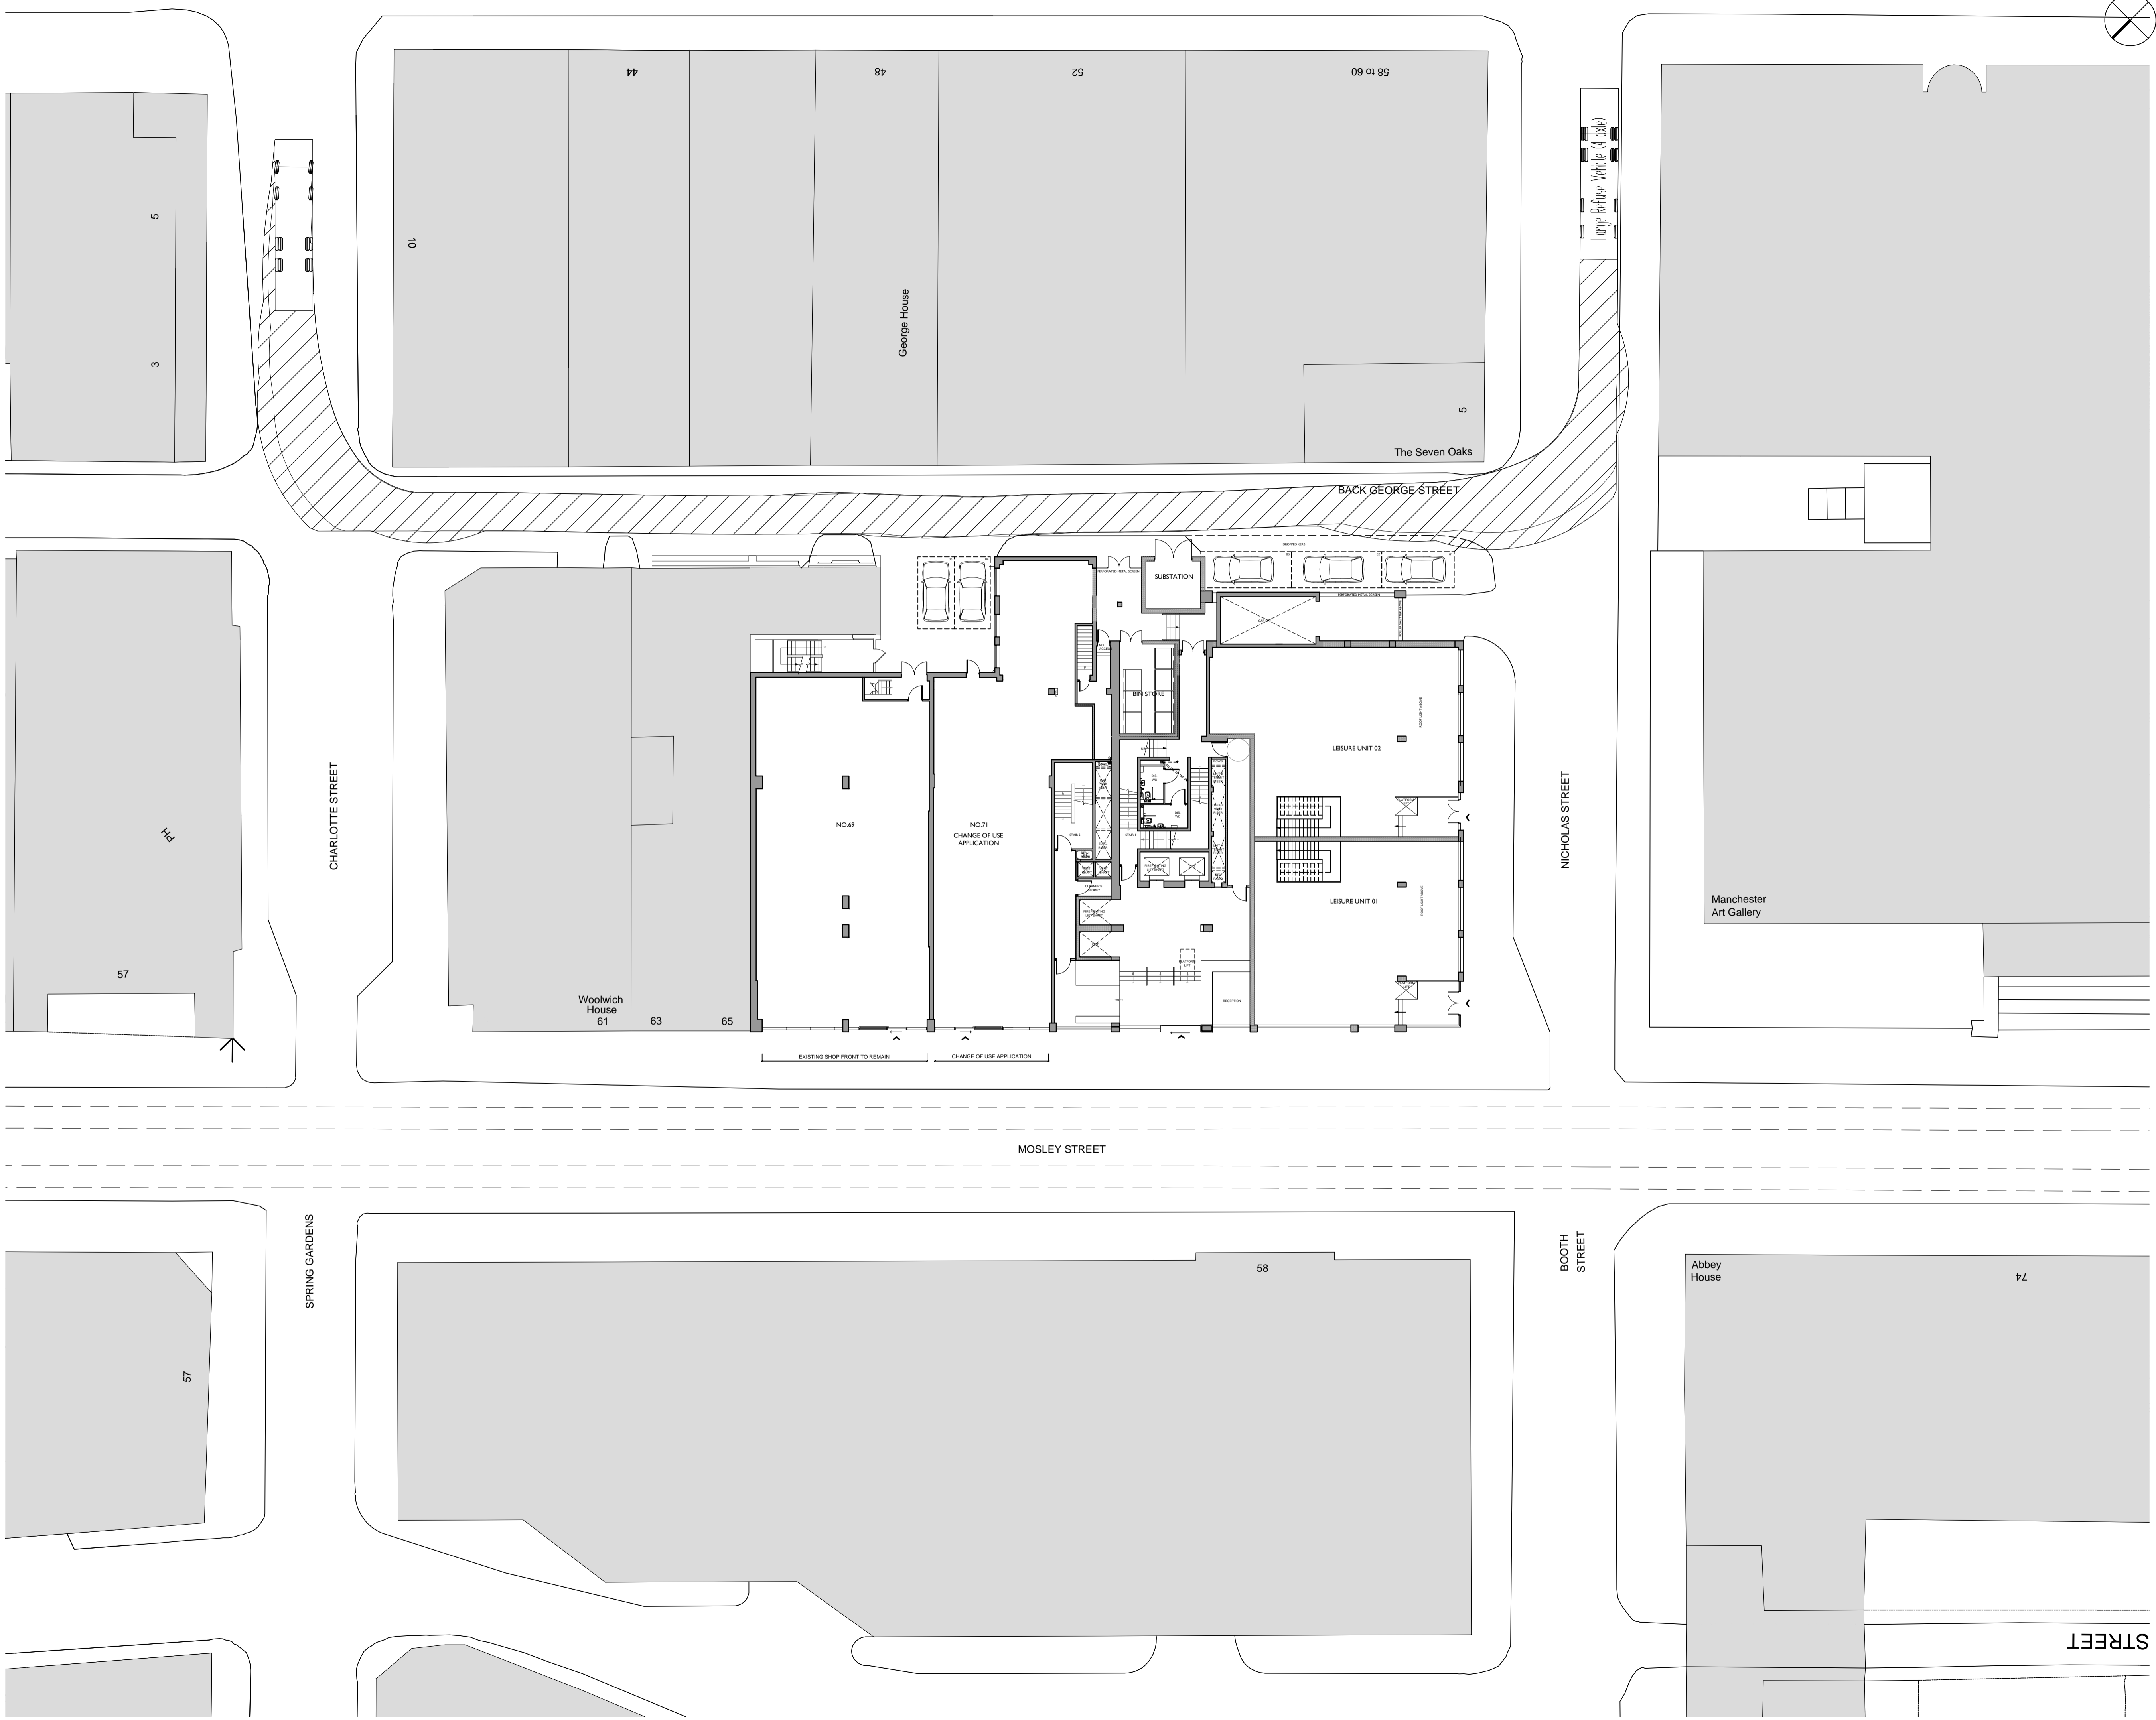

Rev	Date	Description	Dwn	Ckd
B	31.03.16	REFUSE TRUCK TRACKING SHOWN TO BACK GEORGE STREET. SUBSTATION LOCATION UPDATED.	FEC	ETC

**73-75 Mosley Street**  
PROPOSED  
SITE PLAN

**AA5750 2033** **B**  
PLANNING

Drawn FEC Checked FS Date FEB 2016 Scale @ A1 1:200