



Location Plan
Scale 1:1250

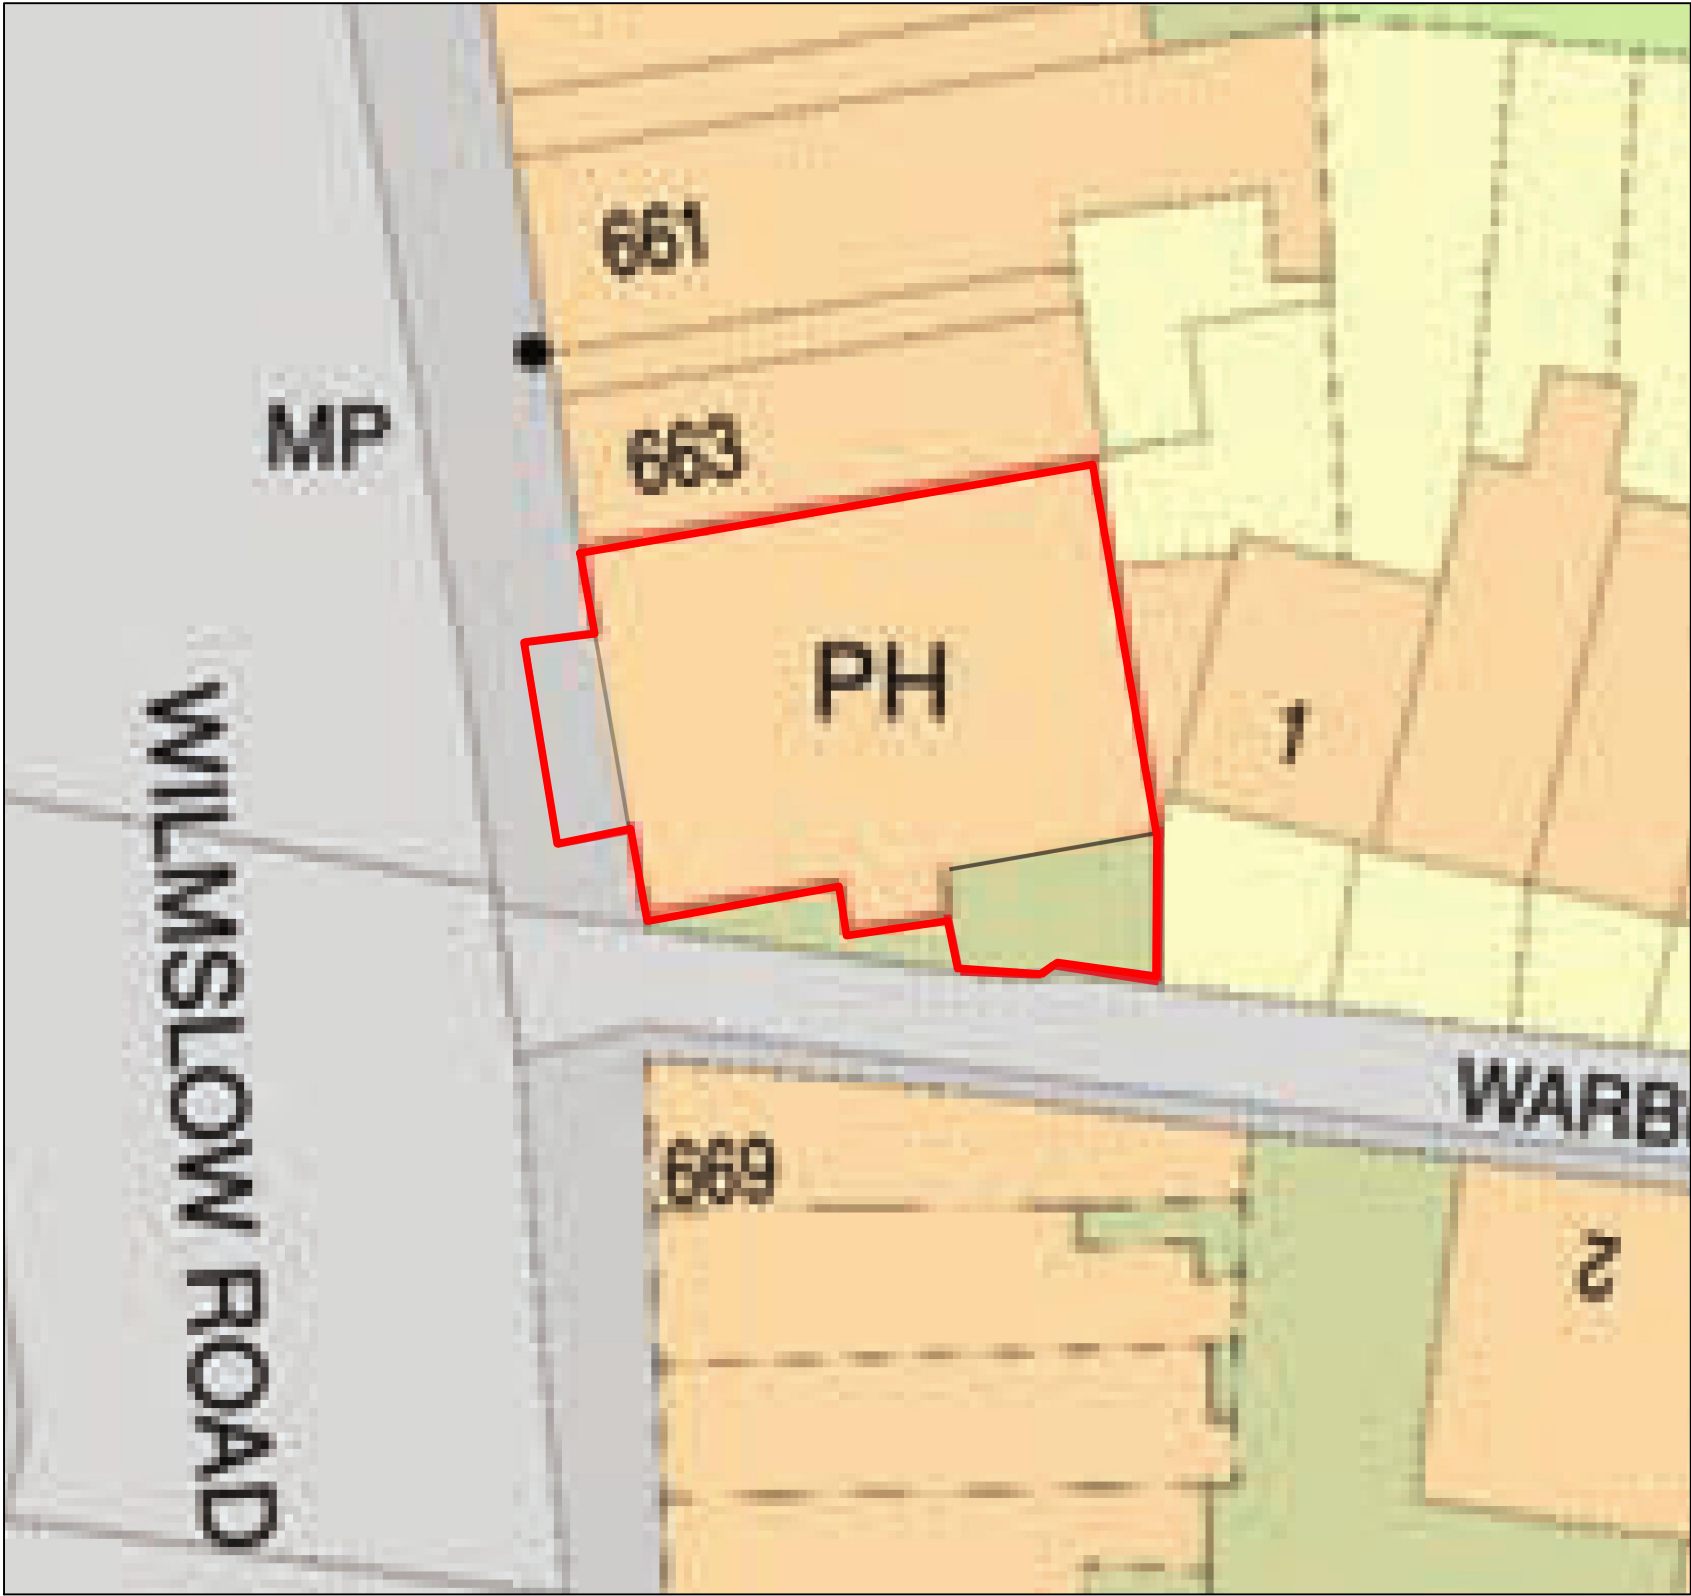

Site Plan
Scale 1:200

 

Notes:

A	Updated red line	090821
Revision	Description	Date

PROPOSED

NOTE: DO NOT SCALE FROM THIS DRAWING. ALL DIMENSIONS TO BE CHECKED ON SITE. TO BE READ IN CONJUNCTION WITH ALL RELEVANT CONSULTANTS DOCUMENTATION

Client: PRIVATE CLIENT			
Project No. L-102	Project: DOG & PARTRIDGE, DIDSBURY, M20 6RA		
Drawing No. 102	Drawing Title: LOCATION & SITE PLAN		
Revision: A	Scale: VARIES @ A3	Date: JUNE 2021	Drawn by: LM