


Note: This drawing is for information use only and m83 should be consulted before handing over to a contractor. No work must begin on site until the correct permissions are in order.

m83 will not have any duties regarding managing health and safety this will be the responsibility of the client. Appointment of a Principal Designer will be a separate appointment by the client. Fire engineer must be consulted regarding all matters associated with the works.



Fire engineer to be consulted to inspect works meet requirements for Building Regulations.

All new fire shutters must be fire tested and compliant to latest standard BS EN 16034:2014 & CE Marked to BS EN 13241-1:2003

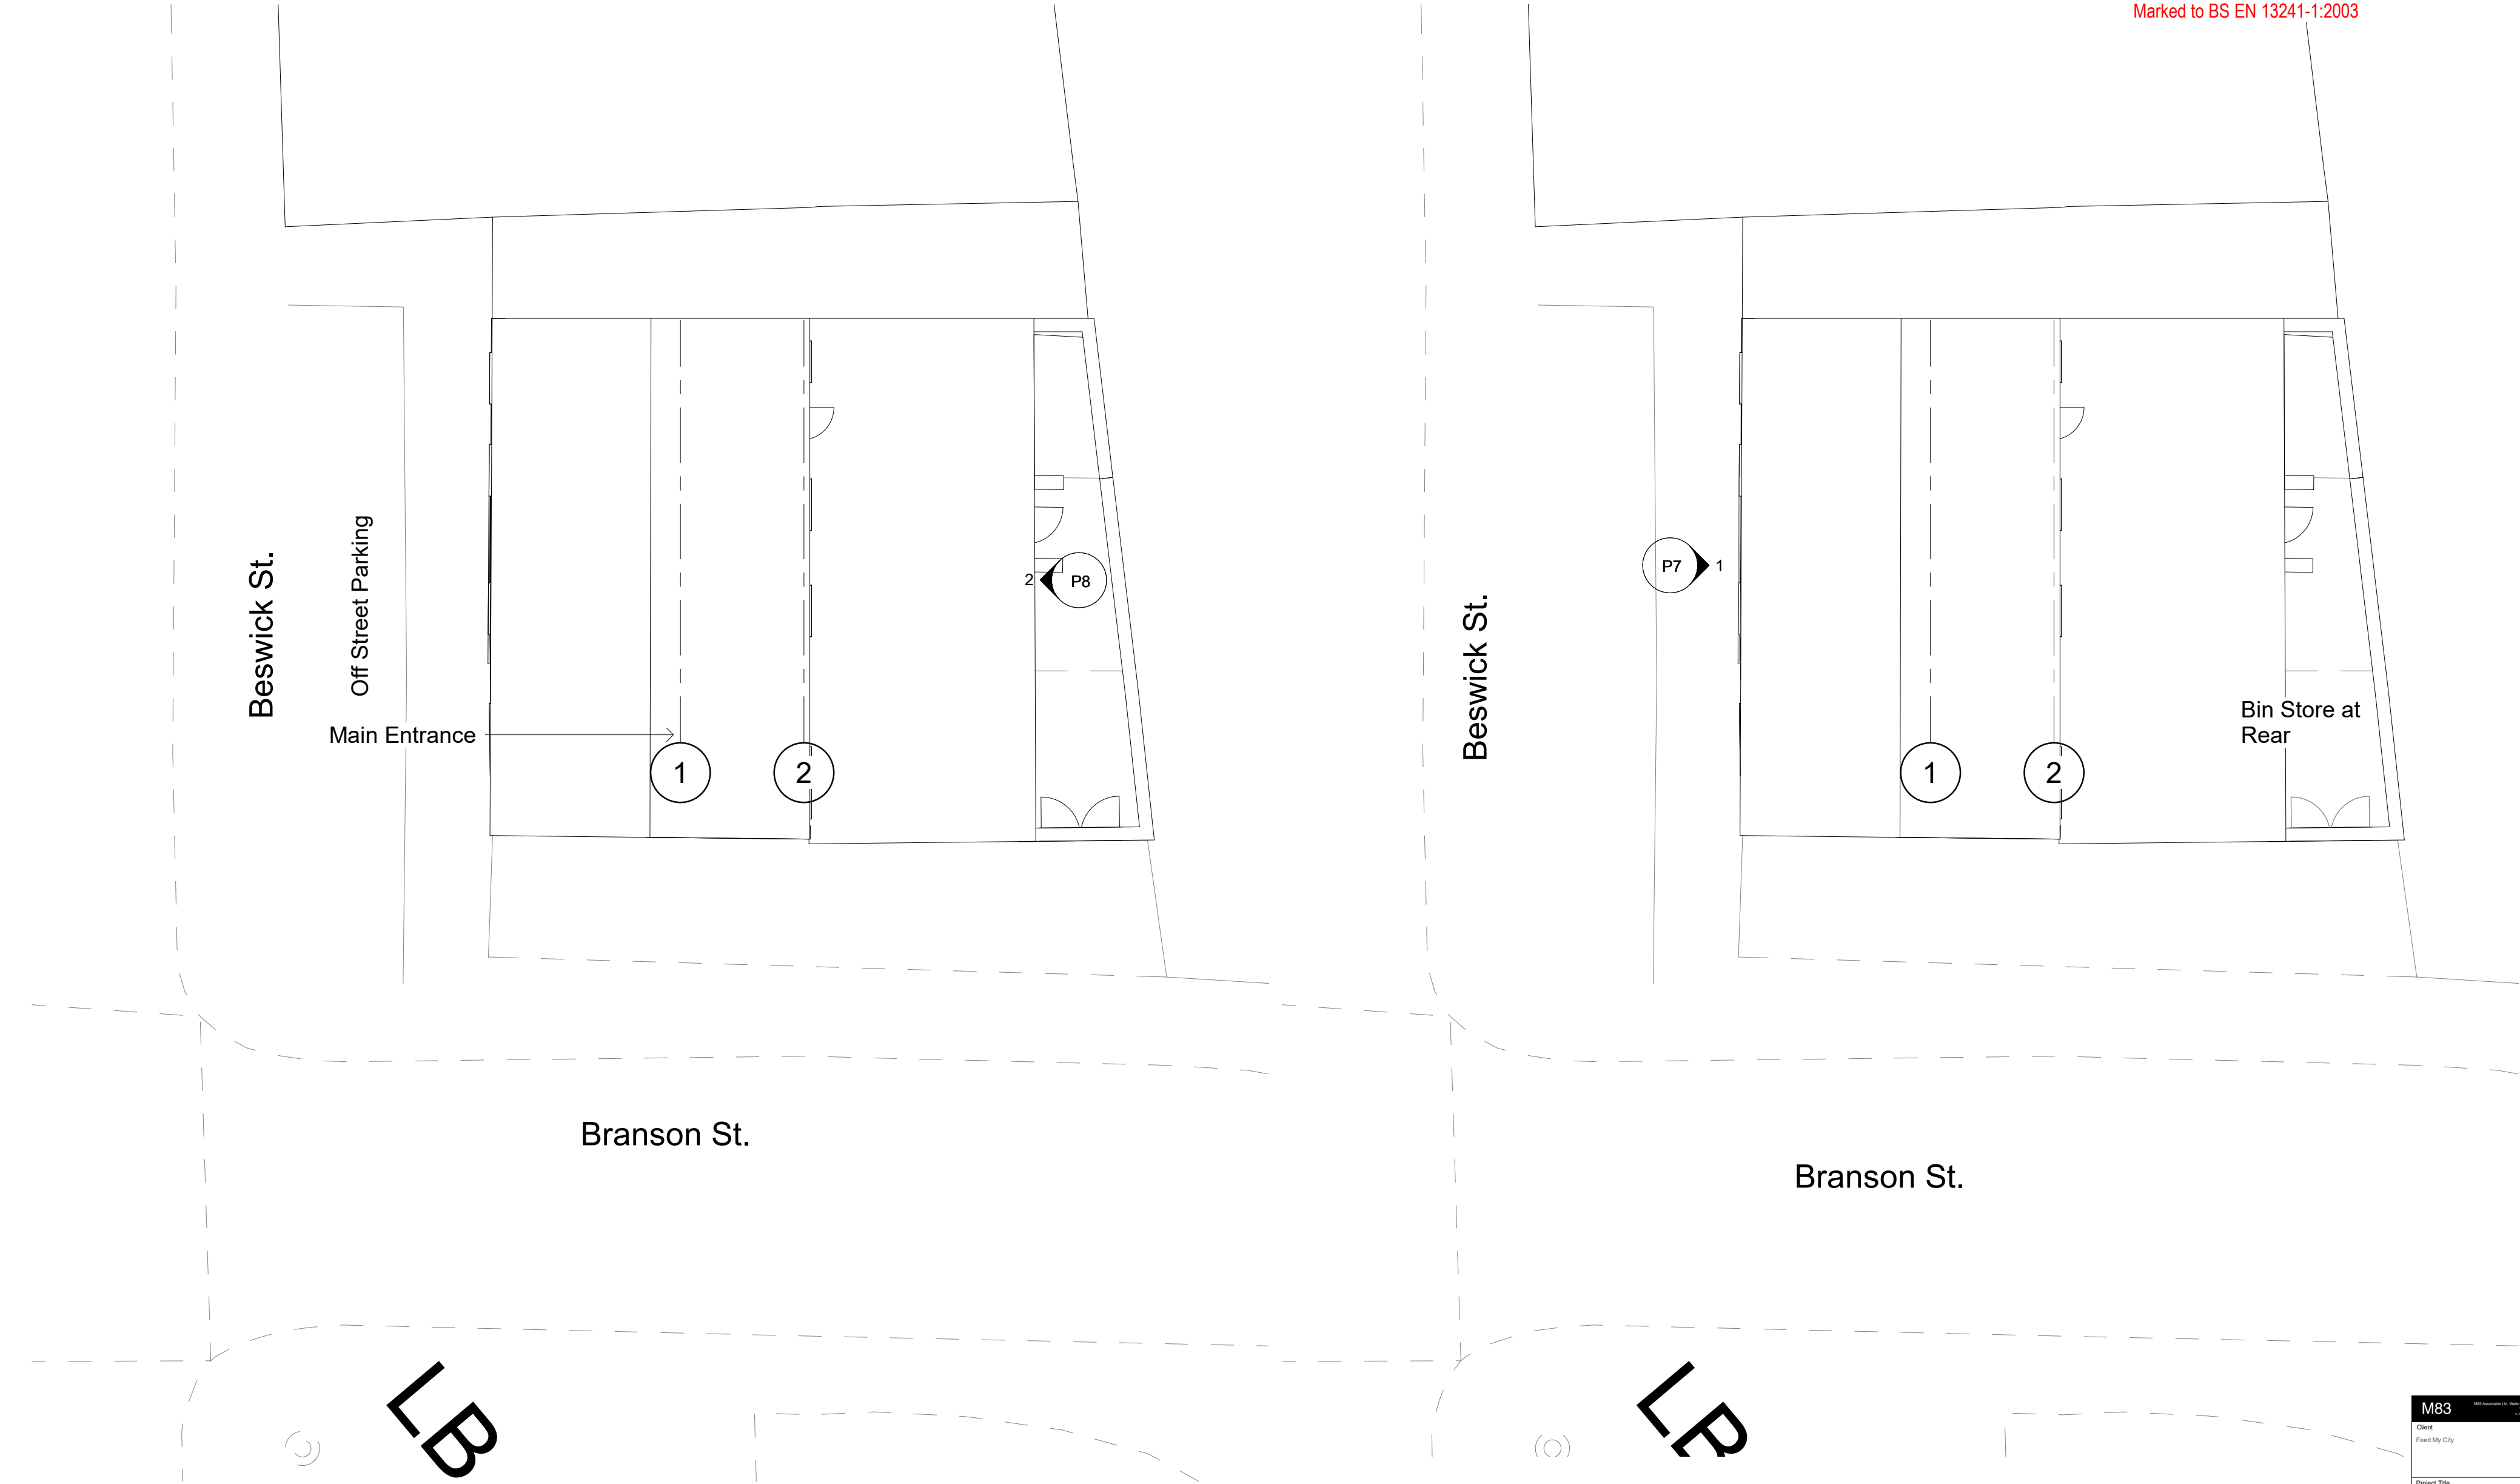

Site Existing
1 : 100

Site Proposed
1 : 100

  

VISUAL SCALE 1:100 @ A2

M83	
Client Feed My City	
Project Title Unit 2 Beswick Street, Manchester, M4 7HR.	
Drawing Title Proposed and Existing Site Plan A2	
Drawing No. P2	Rev.
Scale @ A3 1 : 100	Drawn By m83
Created By m83	Check By m83
This drawing and the copyright, design rights and all other intellectual property rights in it belong to M83 (incorporated in the UK) and are the property of the client. No part of this drawing is to be reproduced or used in any form without the prior written permission of M83.	