



This drawing is protected by copyright and the information contained therein is the property of William McCall. The drawing must not be copied and the information contained therein may not be used or disclosed without written permission of and in the manner permitted by William McCall.

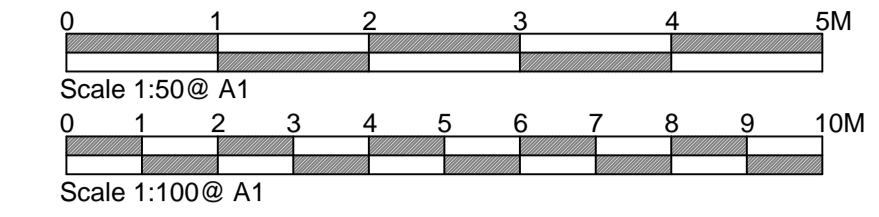


Existing Front Elevation

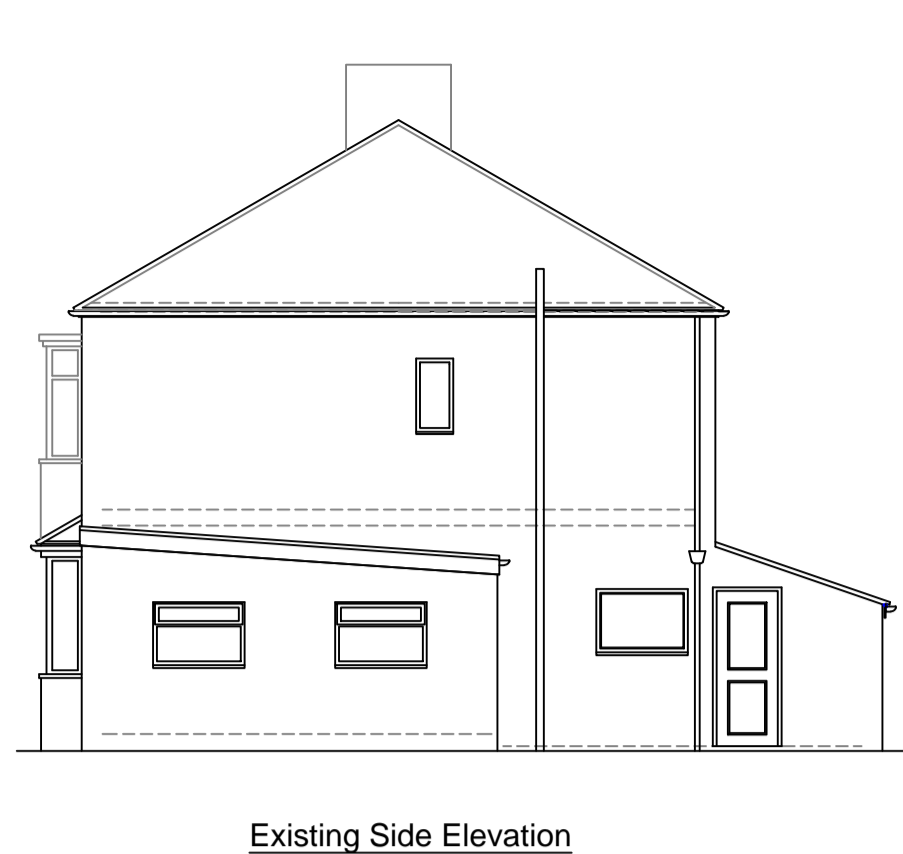

Existing Side Elevation




Existing Rear Elevation  
1:100

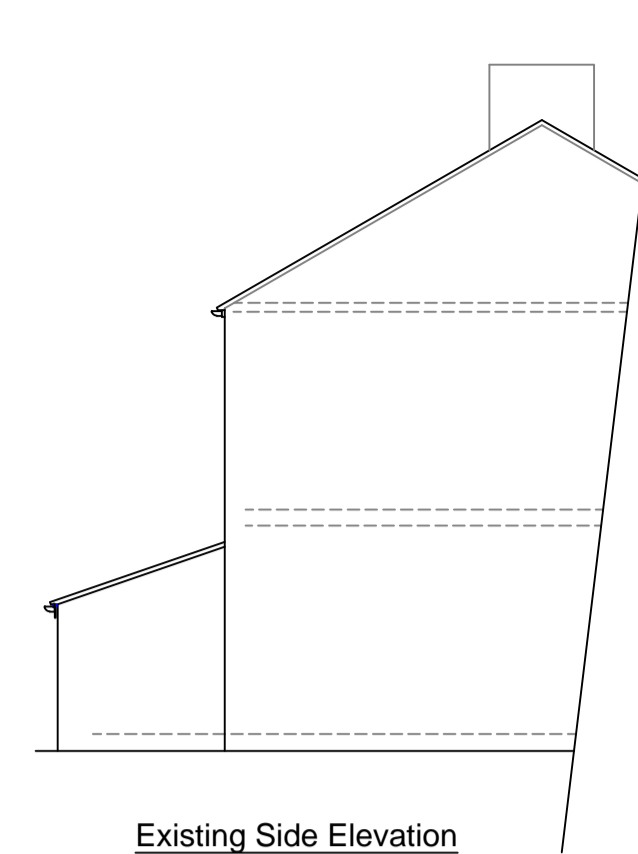

Existing Side Elevation




Proposed Front Elevation

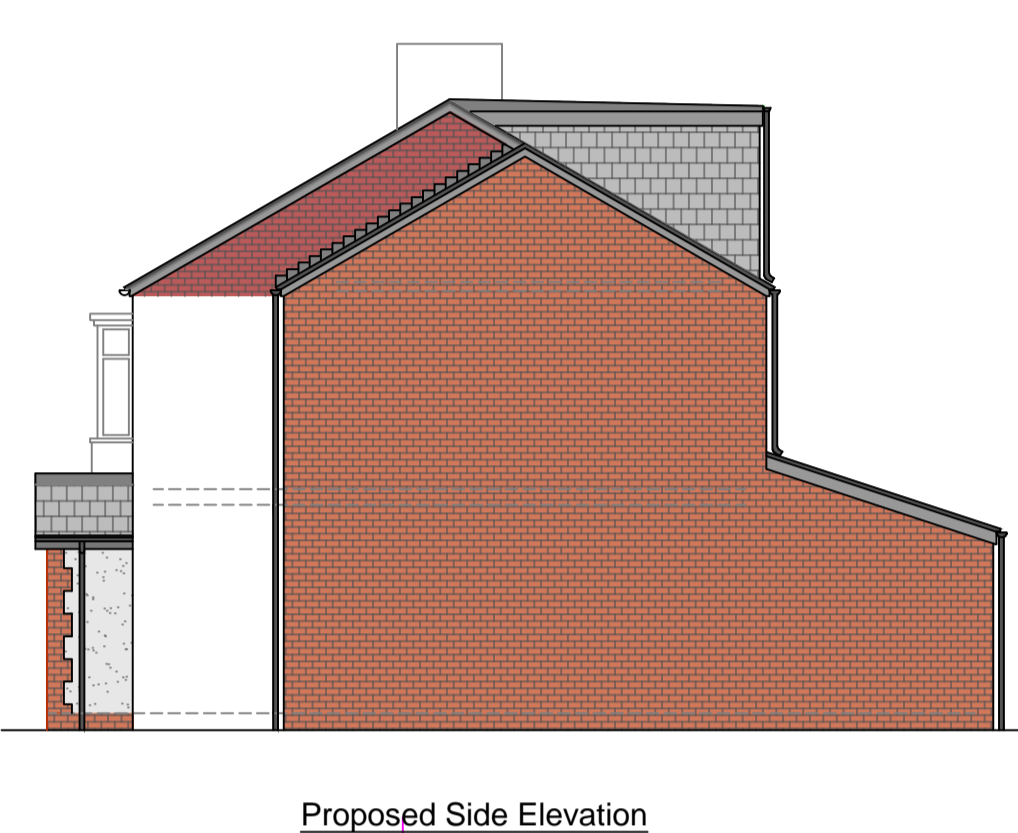


Proposed Side Elevation




Proposed Rear Elevation  
1:100

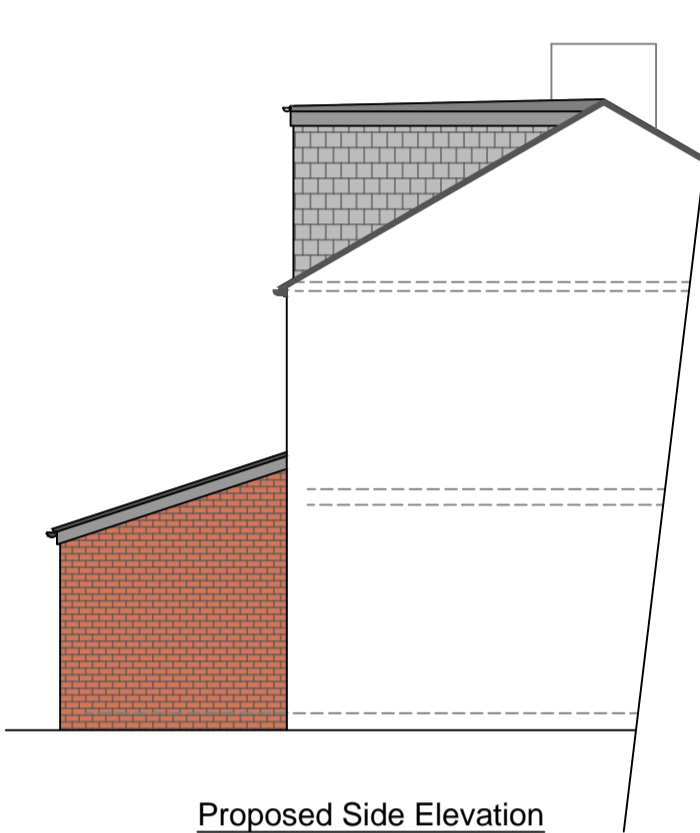


Proposed Side Elevation

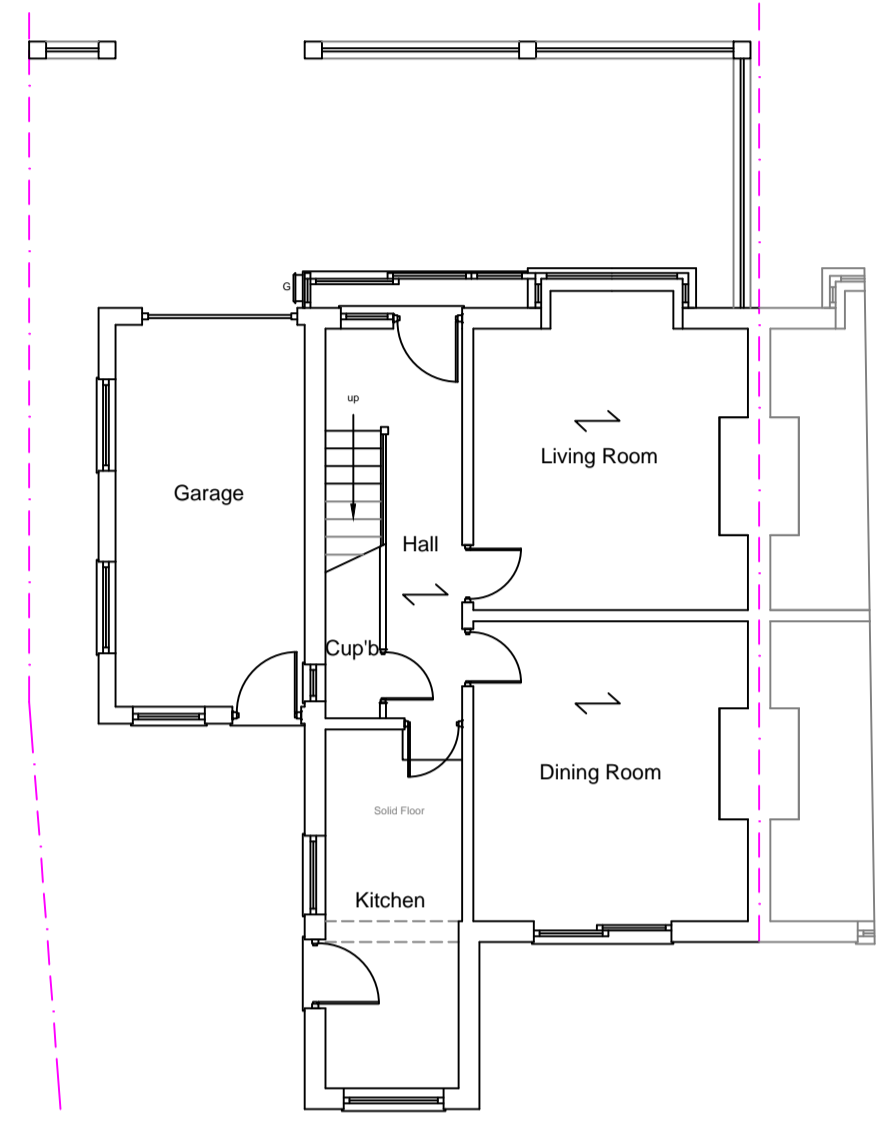


Existing Ground Floor Plan  
1:100

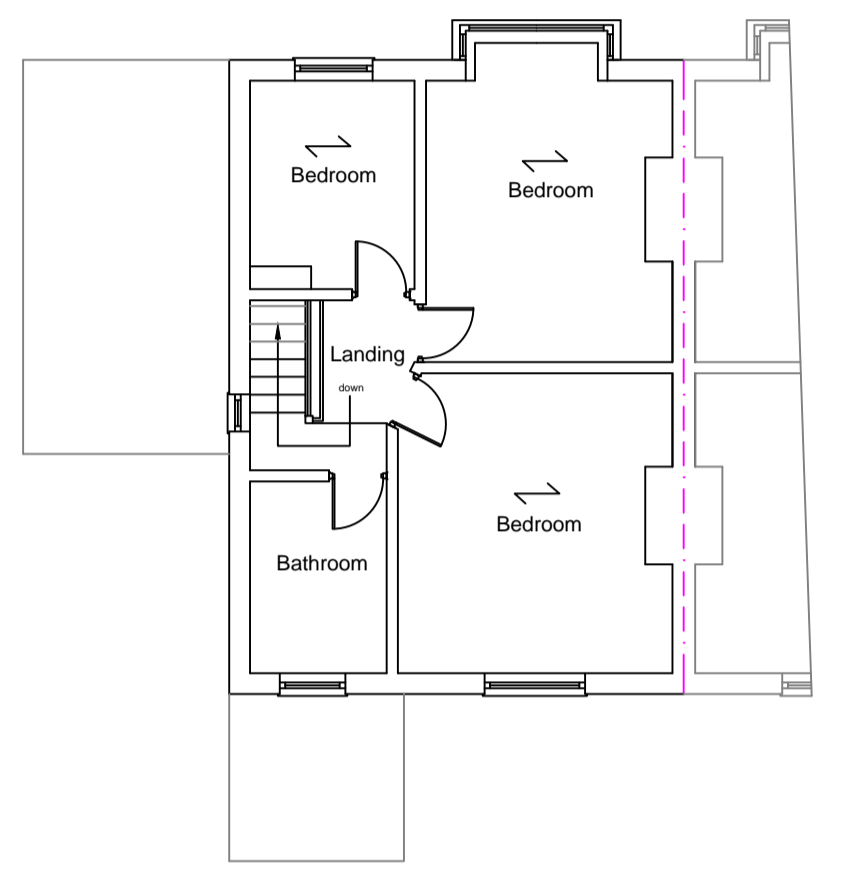


Existing First Floor Plan

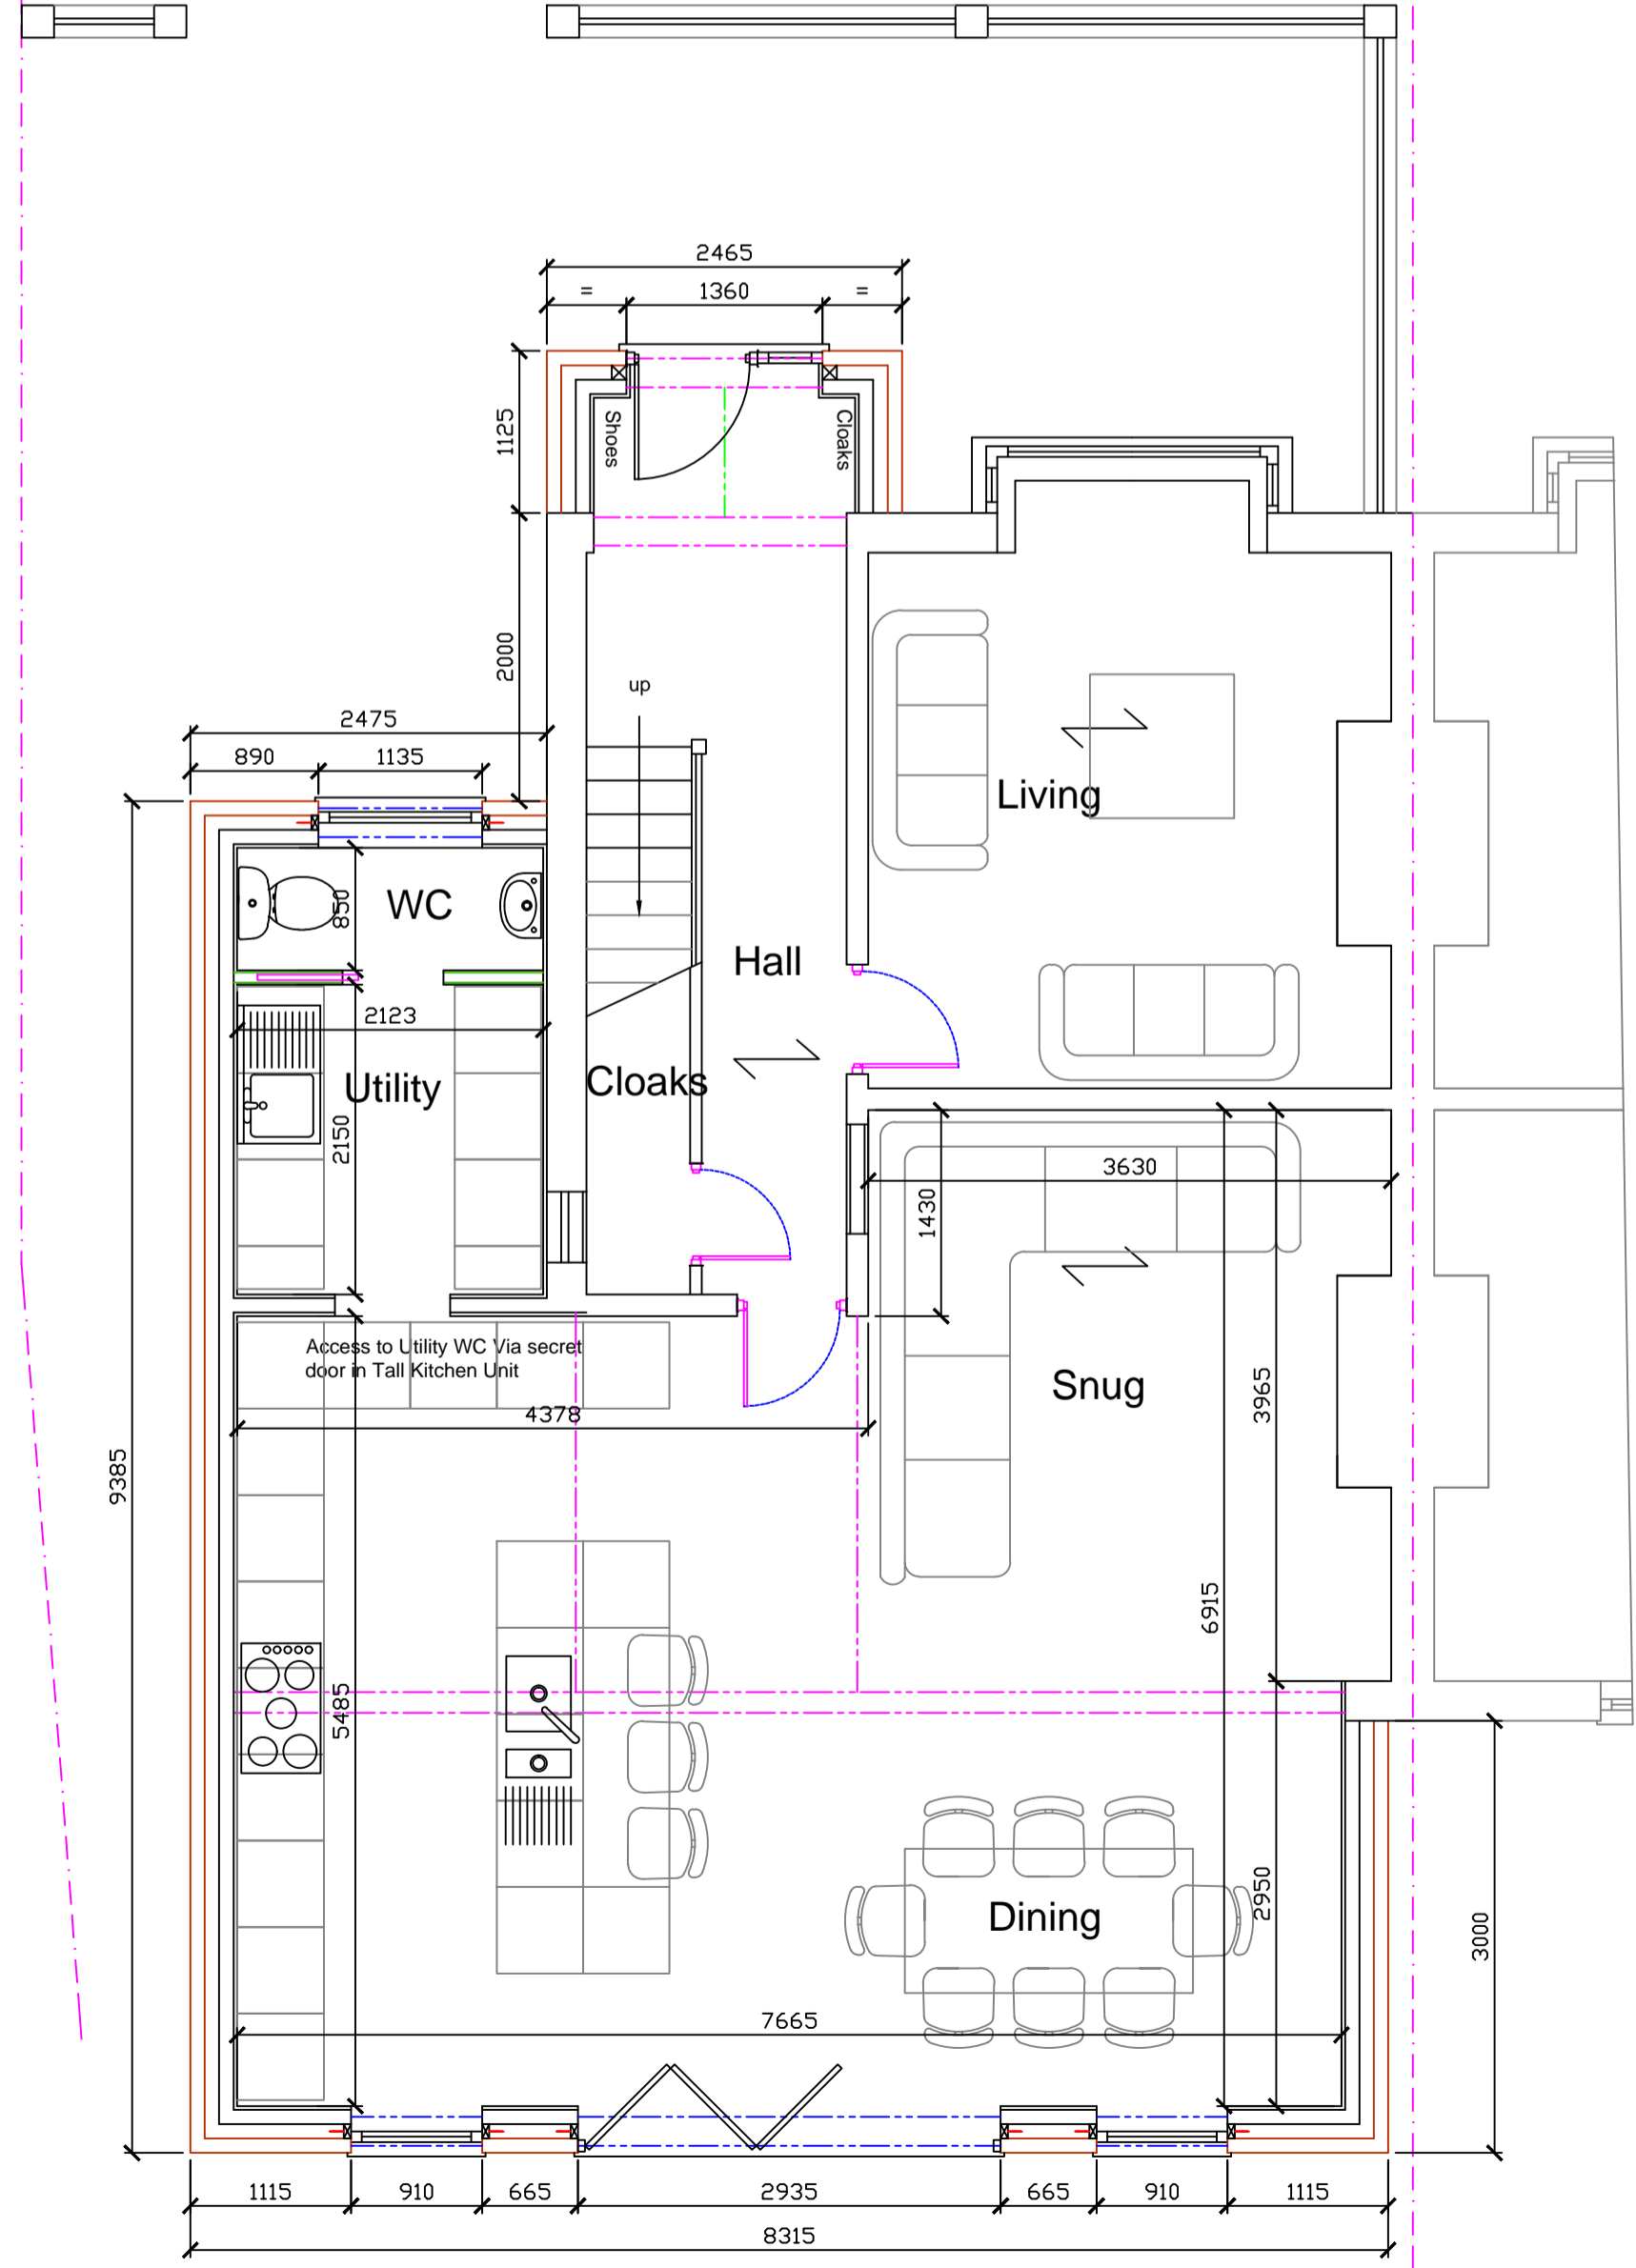

Proposed Ground Floor Plan

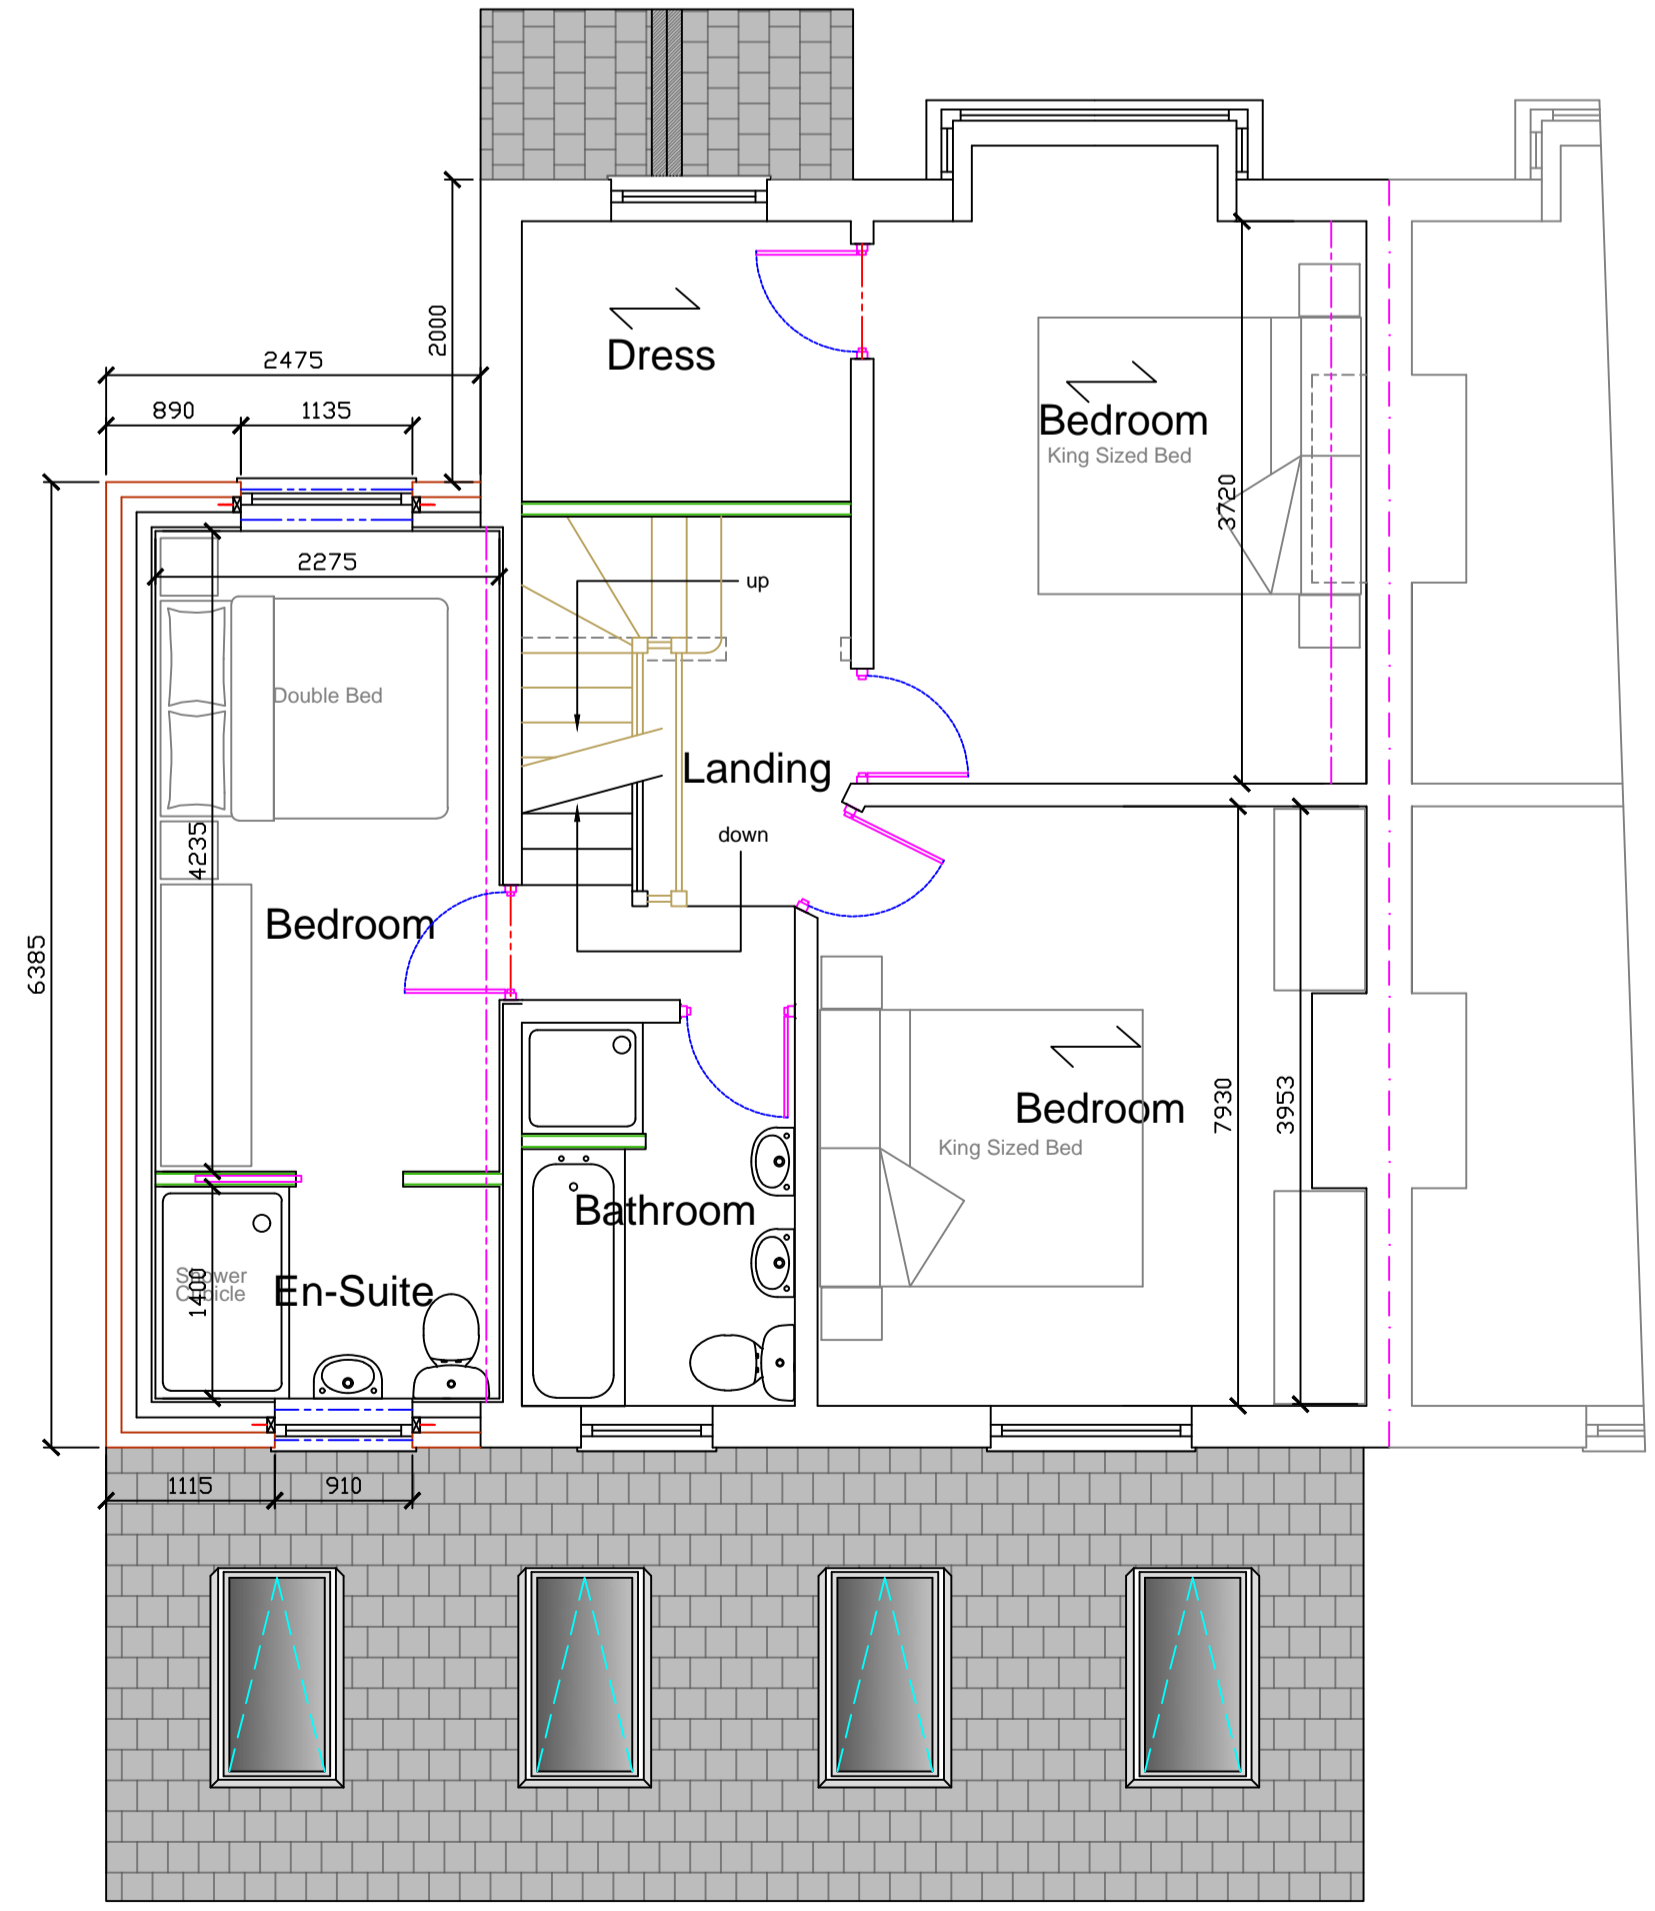

Proposed First Floor Plan  
1:50

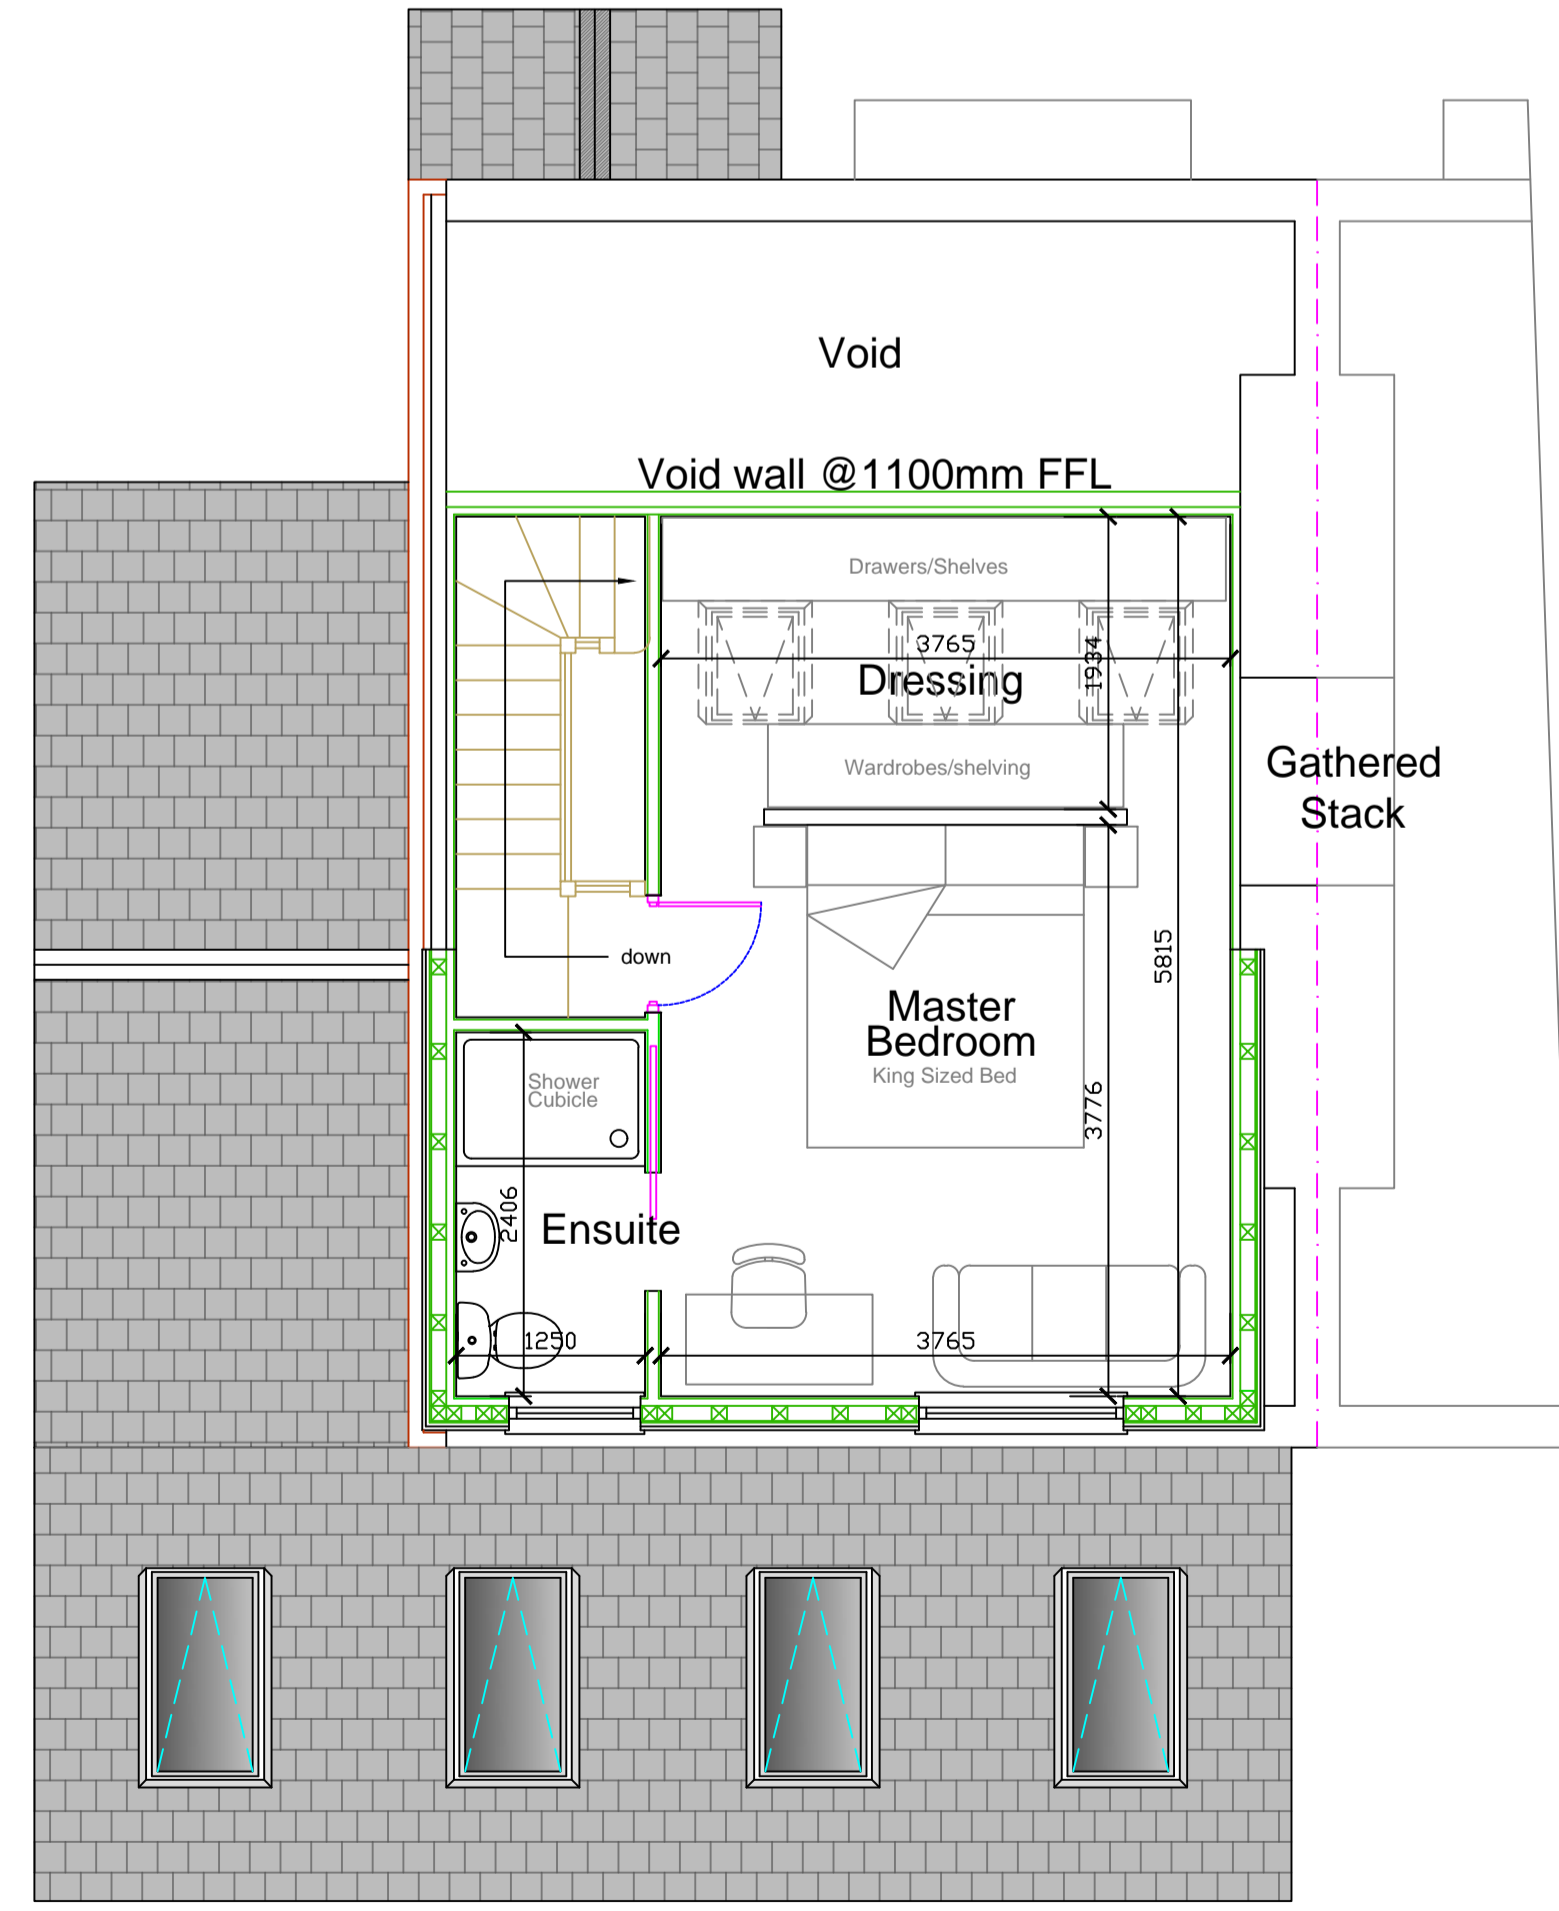

Proposed Attic Floor Plan

Stage :-	<b>Householder Planning Drawing</b>		
Project Title :-	Proposed Two Storey Side, Single Storey Rear & Front Porch Extension Including Hip to Gable Dormer Loft Conversion & Internal Alterations		
Drawing Title :-	Existing & Proposed Plans & Elevations		
Client :-	Mr & Mrs Edwards		
Drwg No :-	07 21 112	1 of 2	Date :- July '21
Scale :-	1:100 & 1:50@A1	Drawn:- SCM	Checked :-
Site Address :-	9 Beaver Rd Didsbury Manchester M20 6SX		
The Old Post Room 34 Chew Valley Road Greenfield Saddleworth OL3 7DA Tel: 01457 871202 www.william-mccall.com   enquiries@william-mccall.com			