




Proposed Front
1 : 100




Proposed Rear
1 : 100




Proposed Side
1 : 100

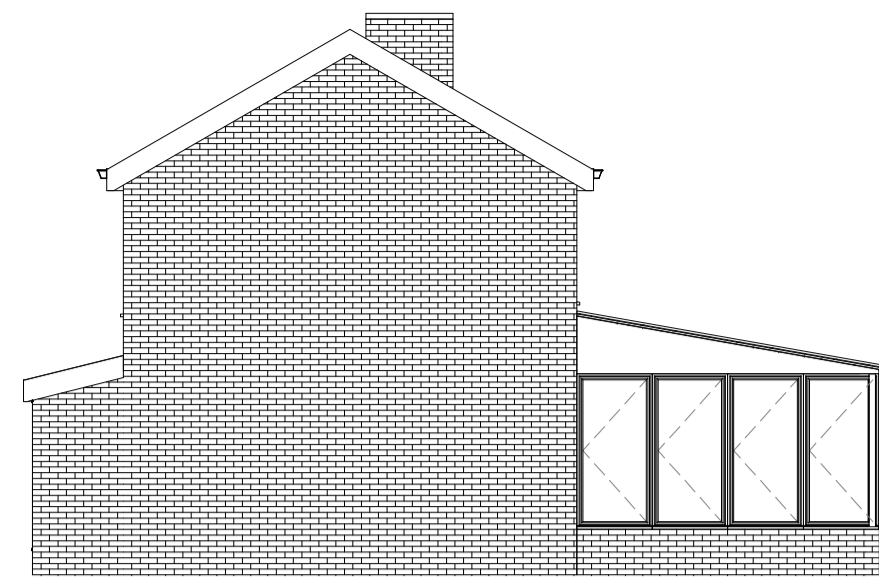


Proposed Side (Neighbour)
1 : 100

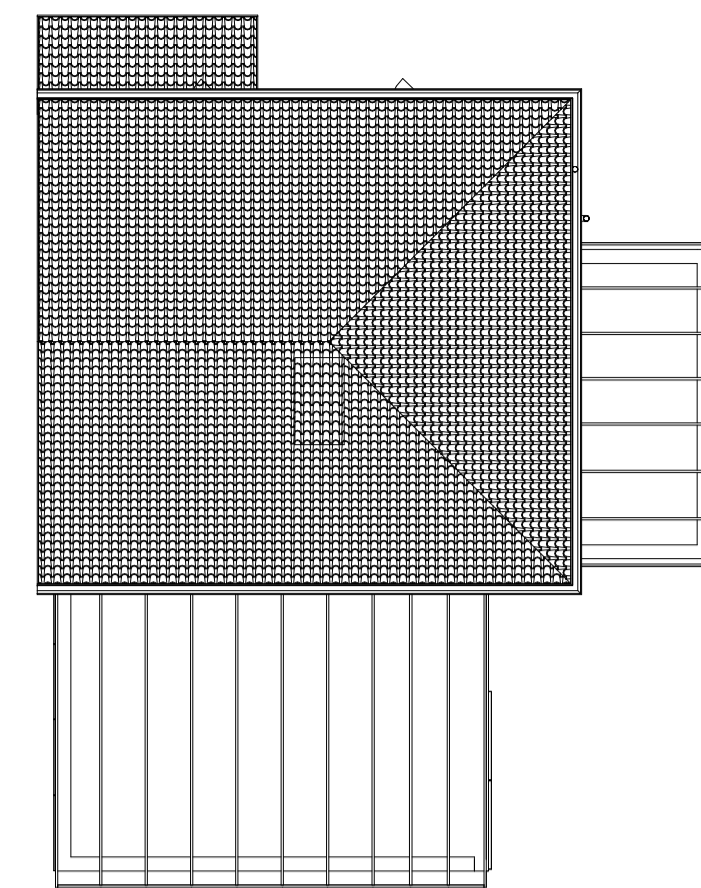


Proposed Roof Plan
1 : 100

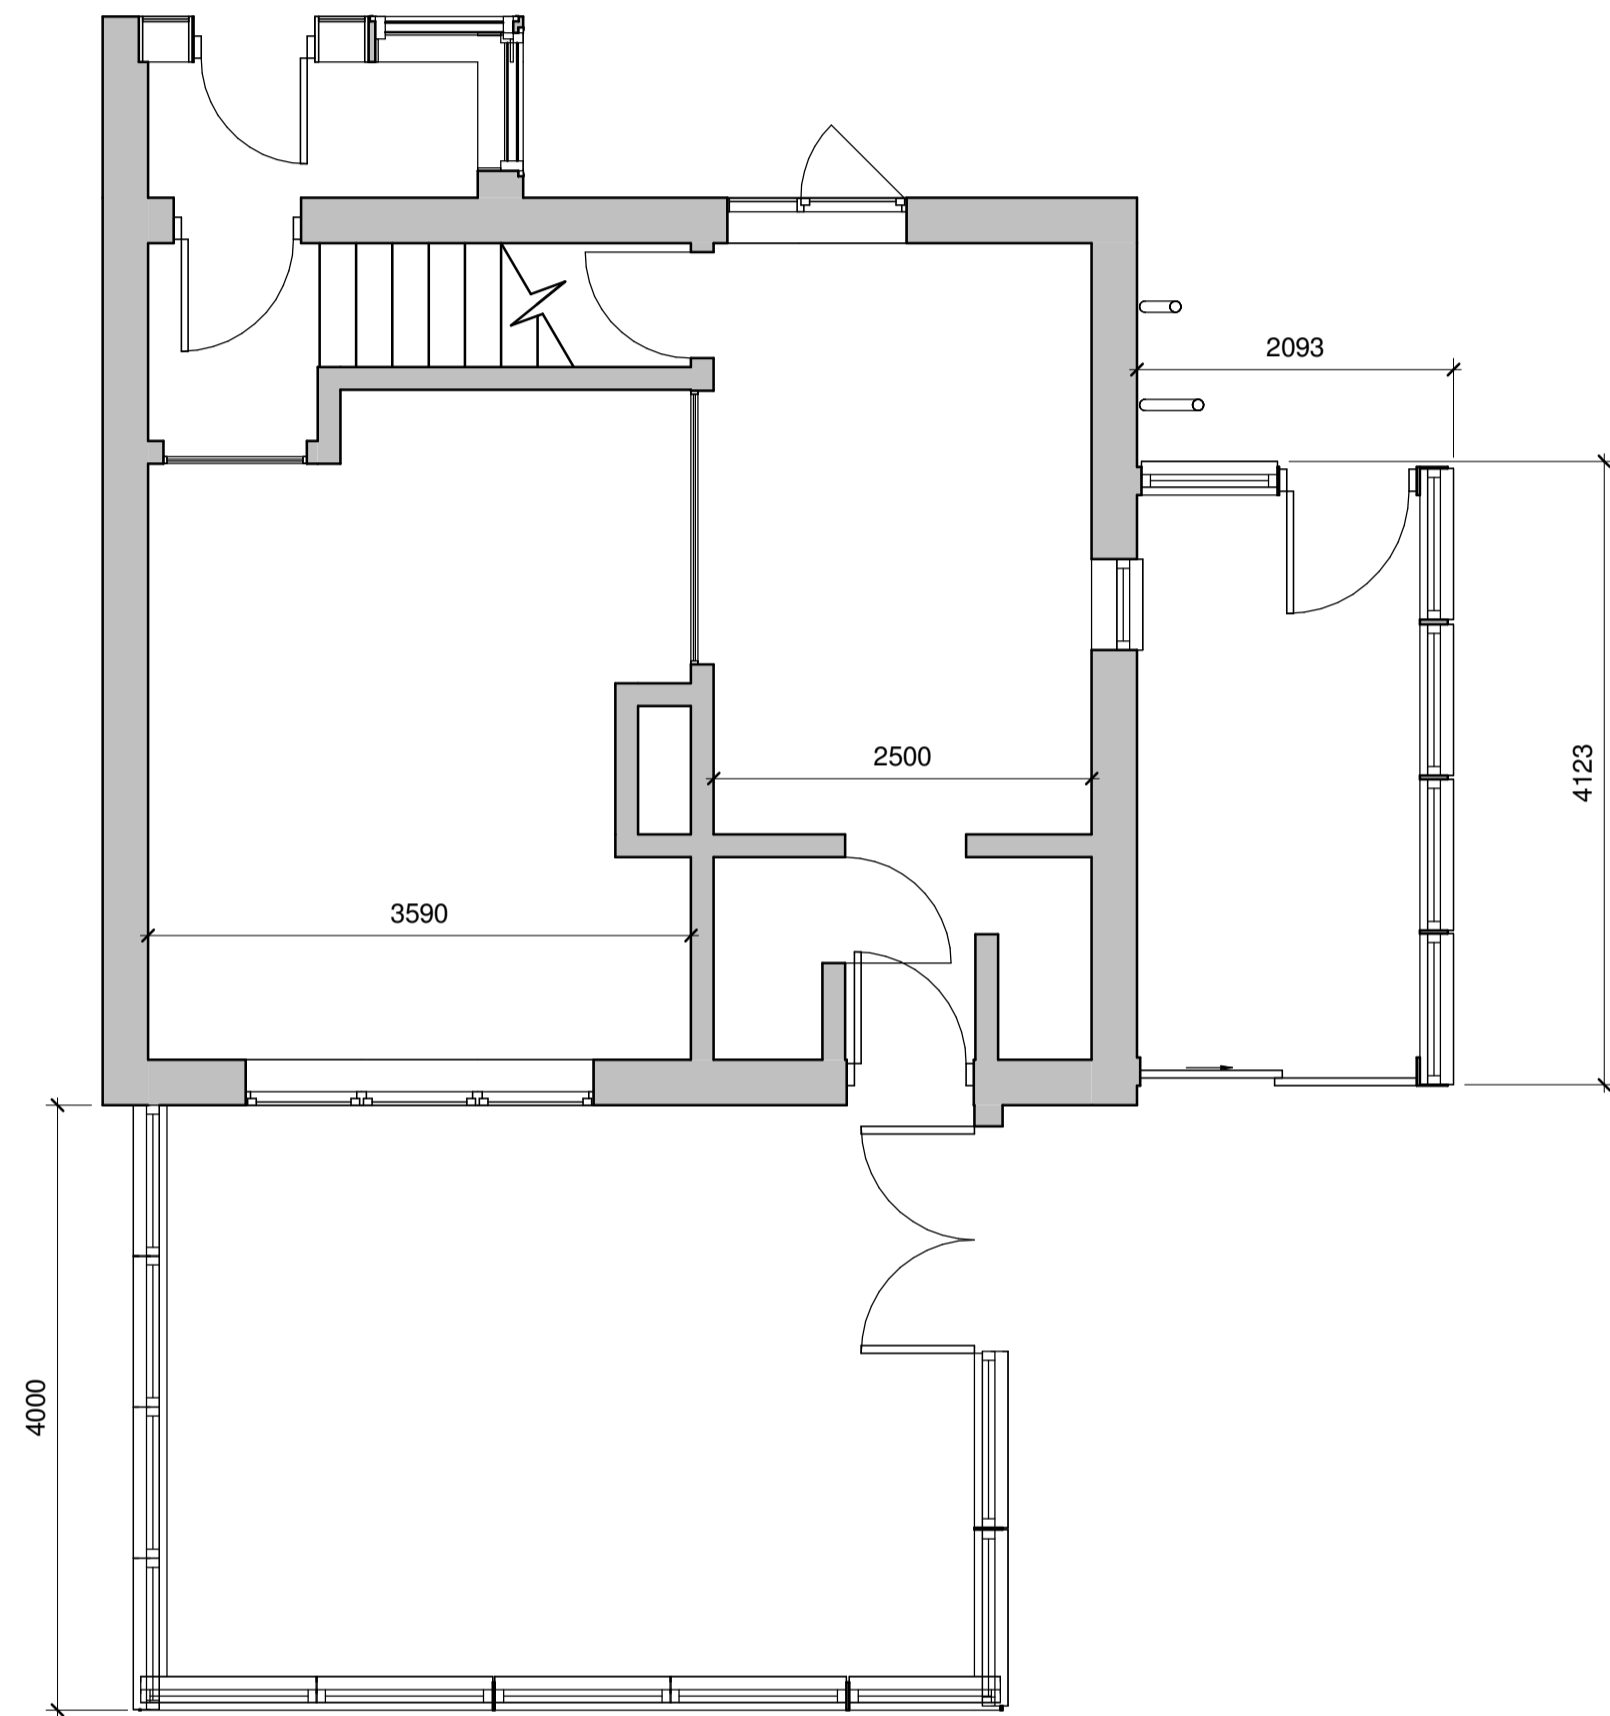

Proposed Ground Floor
1 : 50

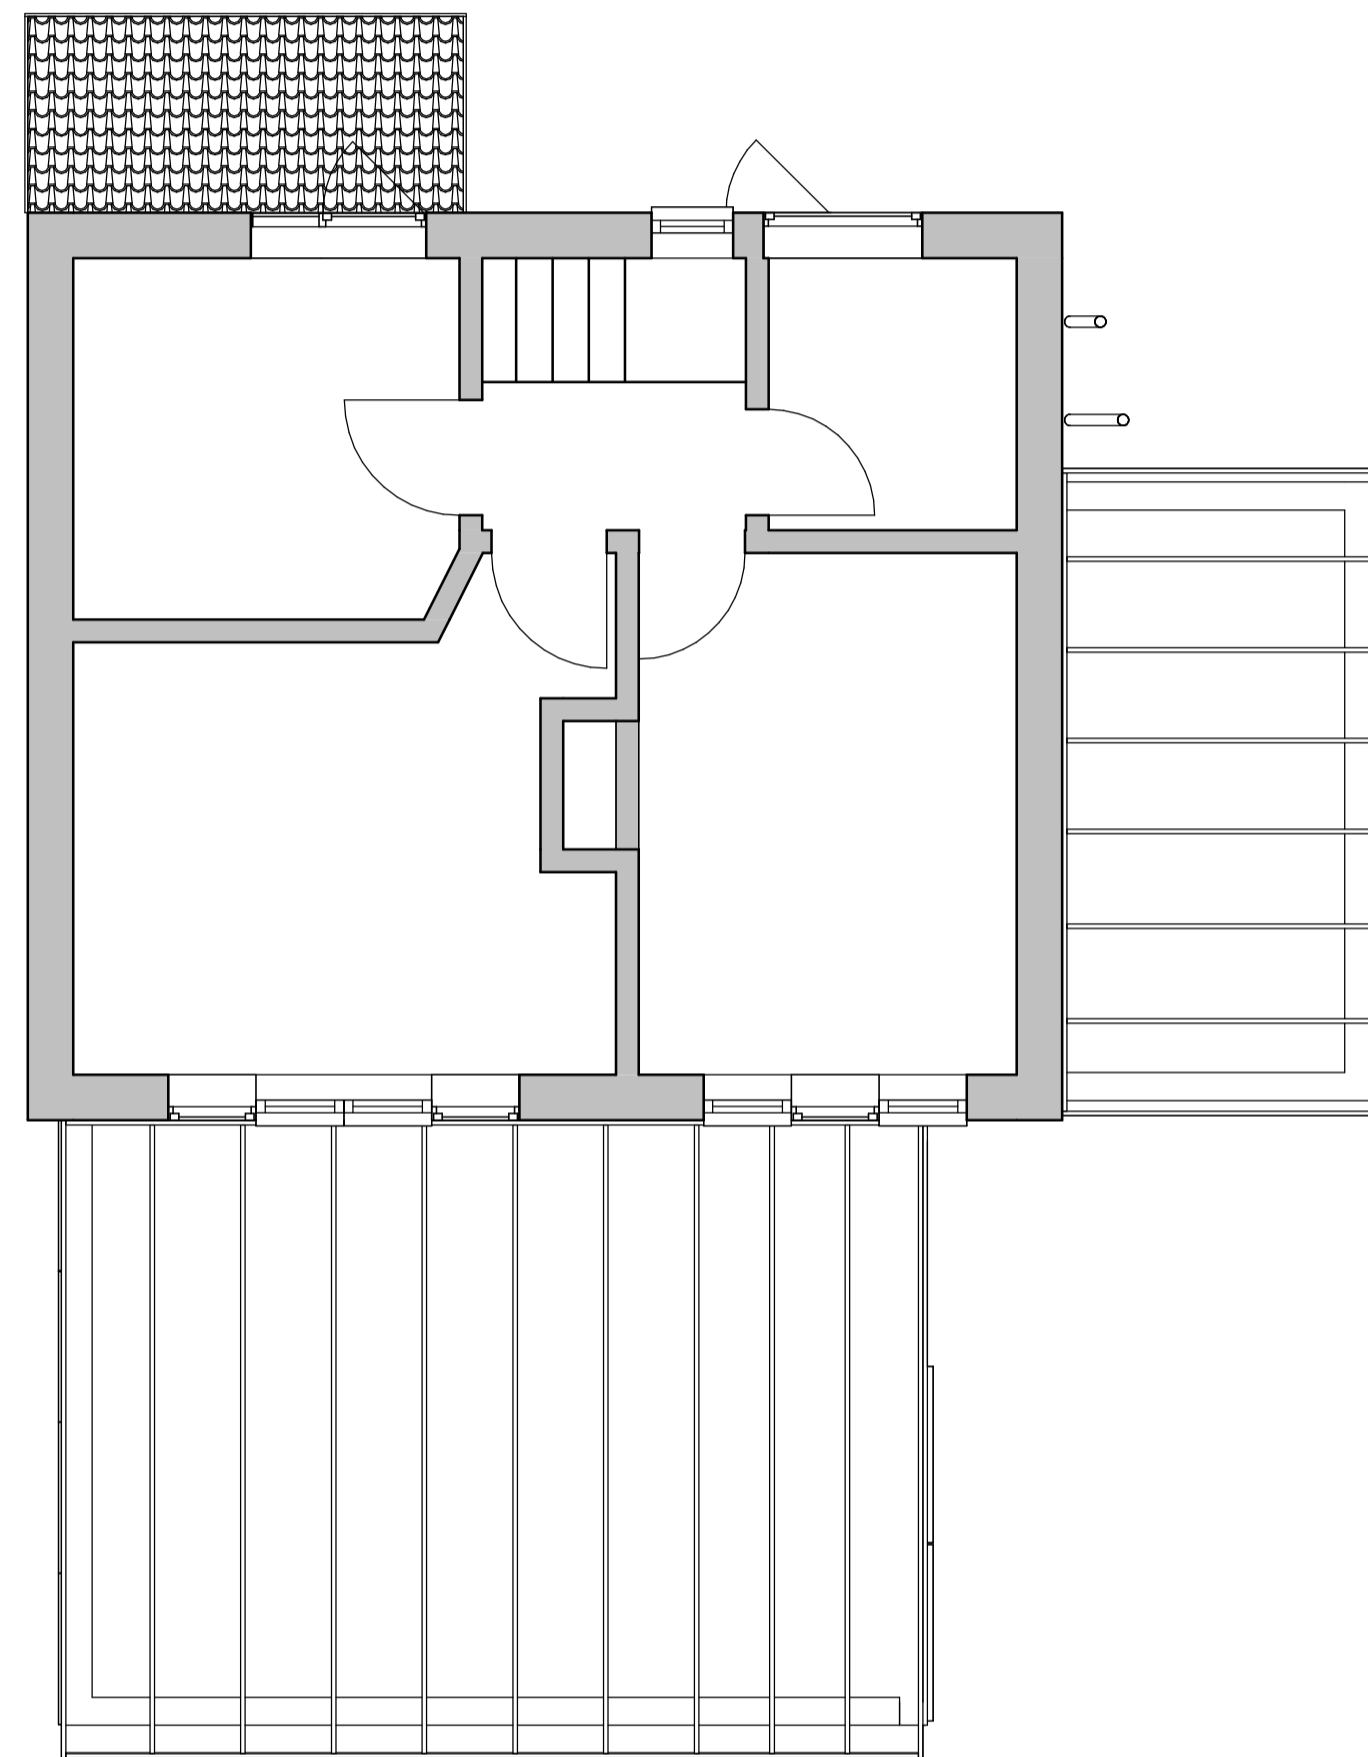

Proposed First Floor
1 : 50

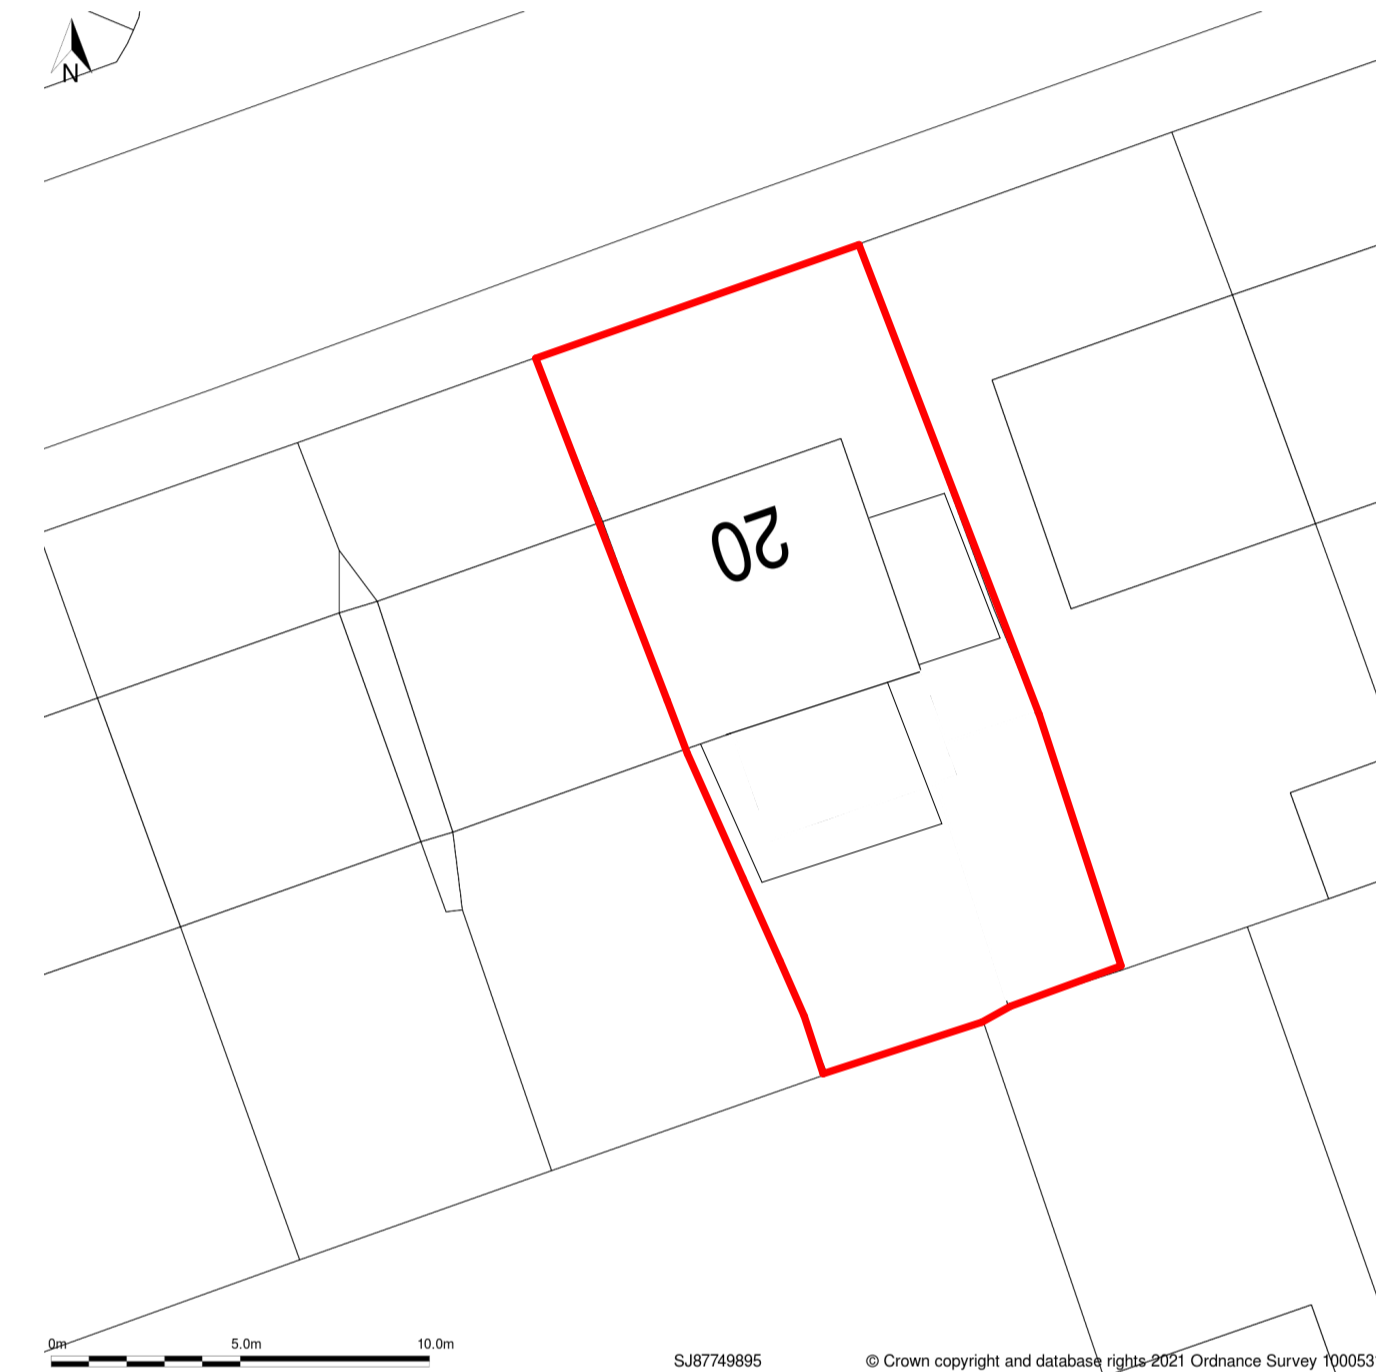

Proposed Site
1 : 200

Scale: @ A1.
Do NOT scale from this drawing.
If in doubt, ask.
Dimensions must be checked by contractor before work is commenced.

This drawing remains the property of Belal Rashid Technical Architecture and should not be reproduced in full or in part without prior consent from Belal Rashid Technical Architecture.

The drawings have been produced for Planning Approval purpose ONLY, and should not be used for any other use.

Client:
Mrs Mirfat Mohamed

Project:
Side and Rear
Project Address:
20 Tartan St
Clayton
Manchester
M11 4EG

Drawing Name:	Existing
Drawing Number:	A102
Drawing Date:	10/08/21
Author:	B.Rashid

Belal Rashid Technical Architecture
Unit 3 Bright Street
Oldham
Greater Manchester
OL8 4AB

Email: belal.brta@gmail.com
Mobile: 07794529361
Tel: 0161 821 1956

