

This drawing is the property of chris orwin architectural design ltd. Copyright is reserved by them and the drawing is issued on the condition that it is not copied, reproduced, retained or disclosed to any unauthorised person, wholly or in part without the written consent of chris orwin architectural design ltd. All dimensions to be verified on site, do not scale drawing.




SITE LOCATION PLAN (Scale 1:1250)



SITE PLAN (Scale 1:500)

Rev	Date	Description

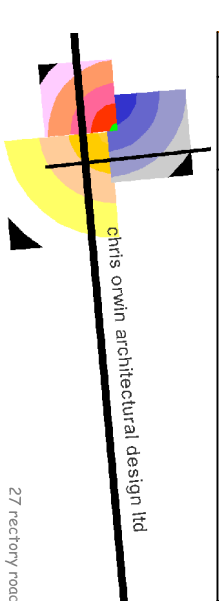

27 rectory road
old church warsop
mansfield
nottinghamshire
NG20 0RX

Client:
Mr P Downer

Project Title:
21 Newboundmill Lane - Pleasley
Proposed Orangery and Garage Extension
Drawing Title:
Site / Block Plan

Scale:	Drawn:	CAD No.	Date:
shown			Aug 2021
Project No:	Dwg No:	Revision:	Status:
12.001	03		Planning