


This drawing is the property of chris orwin architectural design ltd.
 Copyright is reserved by them and the drawing is issued on the
 condition that it is not copied, reproduced, retained or disclosed to
 any unauthorised person, wholly or in part without the written
 consent of chris orwin architectural design ltd. All dimensions to be
 verified on site, do not scale drawing.



SITE PLAN (Scale 1:500)

Rev	Date	Description

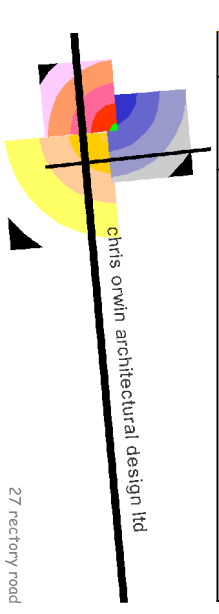

27 rectory road
 old church warsop
 mansfield
 nottinghamshire
 NG20 0RX

Client: Mr P Downer

Project Title: 21 Newboundmill Lane - Pleasley
 Proposed Orangery and Garage Extension
 Drawing Title: Sun Path

Scale:	Drawn:	CAD No.	Date:
1:500			Aug 2021
Project No:	Dwg No:	Revision:	Status:
12.001	04		Planning