


Part Existing South Elevation (scale 1:100@A1)

Part Existing East Elevation (scale 1:100@A1)


Part Existing North Elevation (scale 1:100@A1)

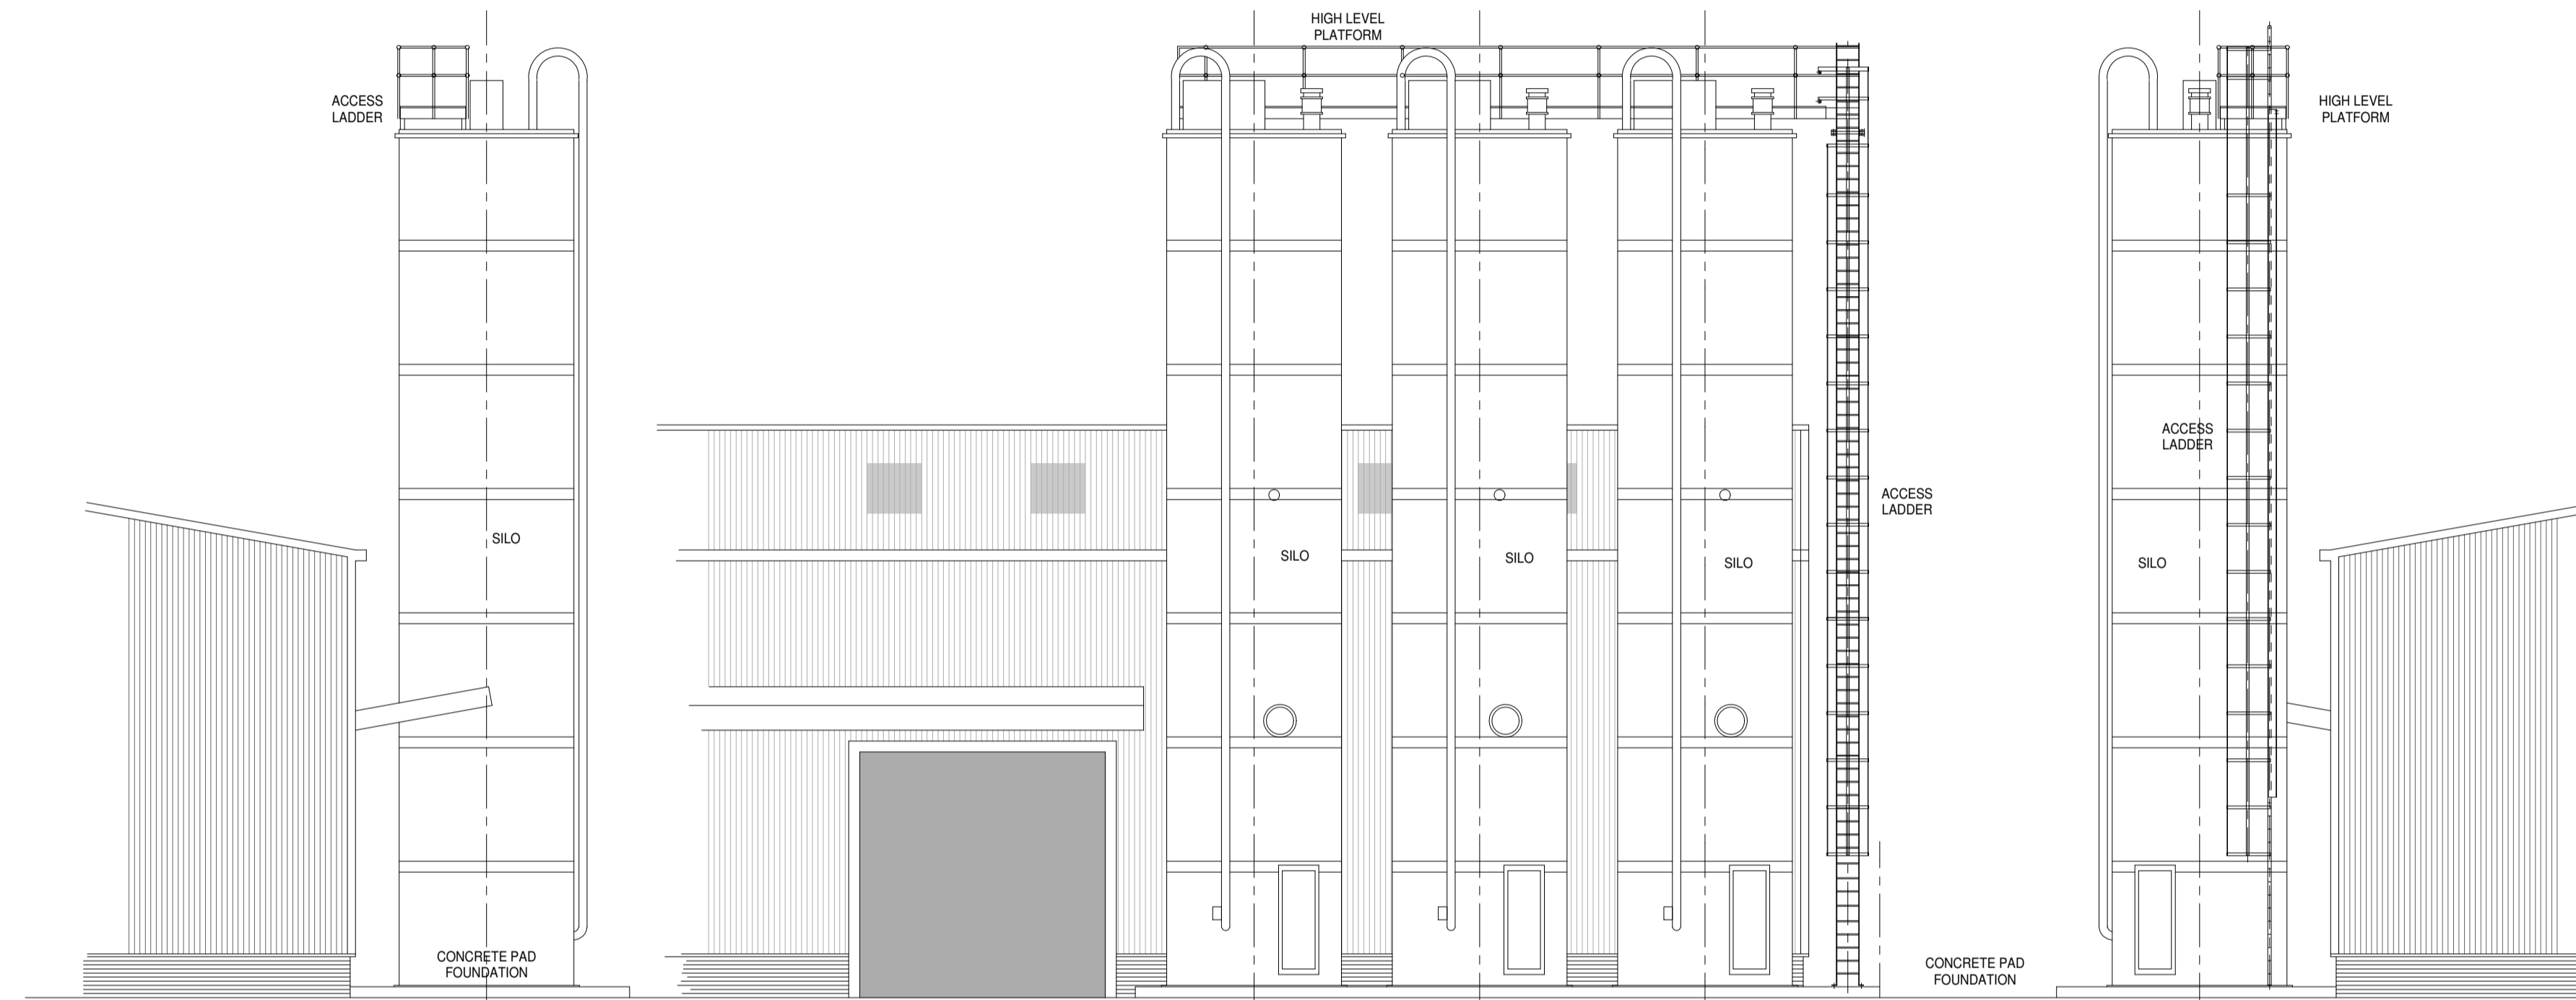


Part Proposed South Elevation (scale 1:100@A1)

Part Proposed East Elevation (scale 1:100@A1)

Part Proposed North Elevation (scale 1:100@A1)

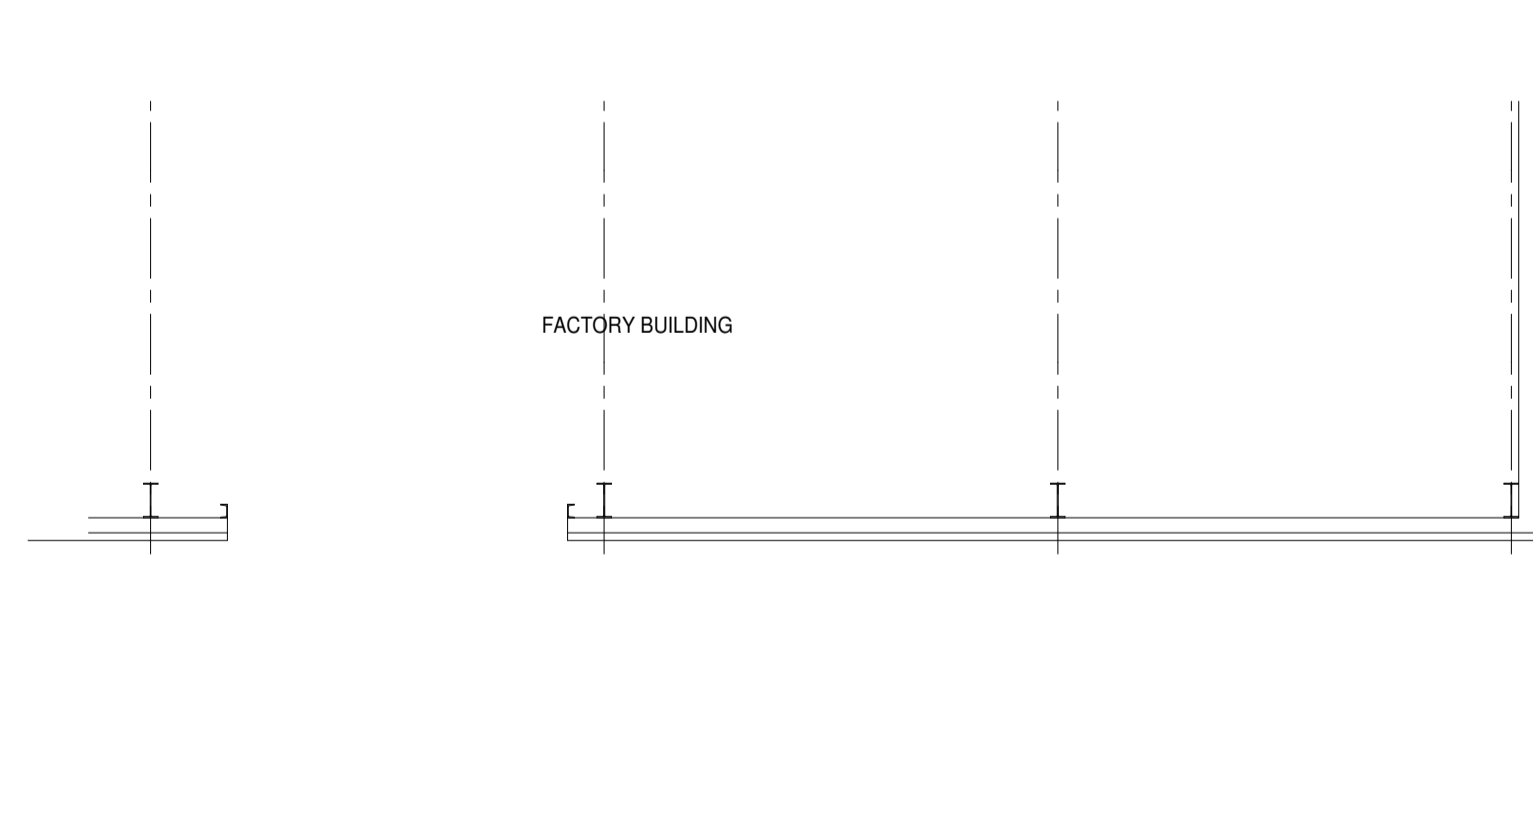

Part Existing Floor Plan (scale 1:100@A1)

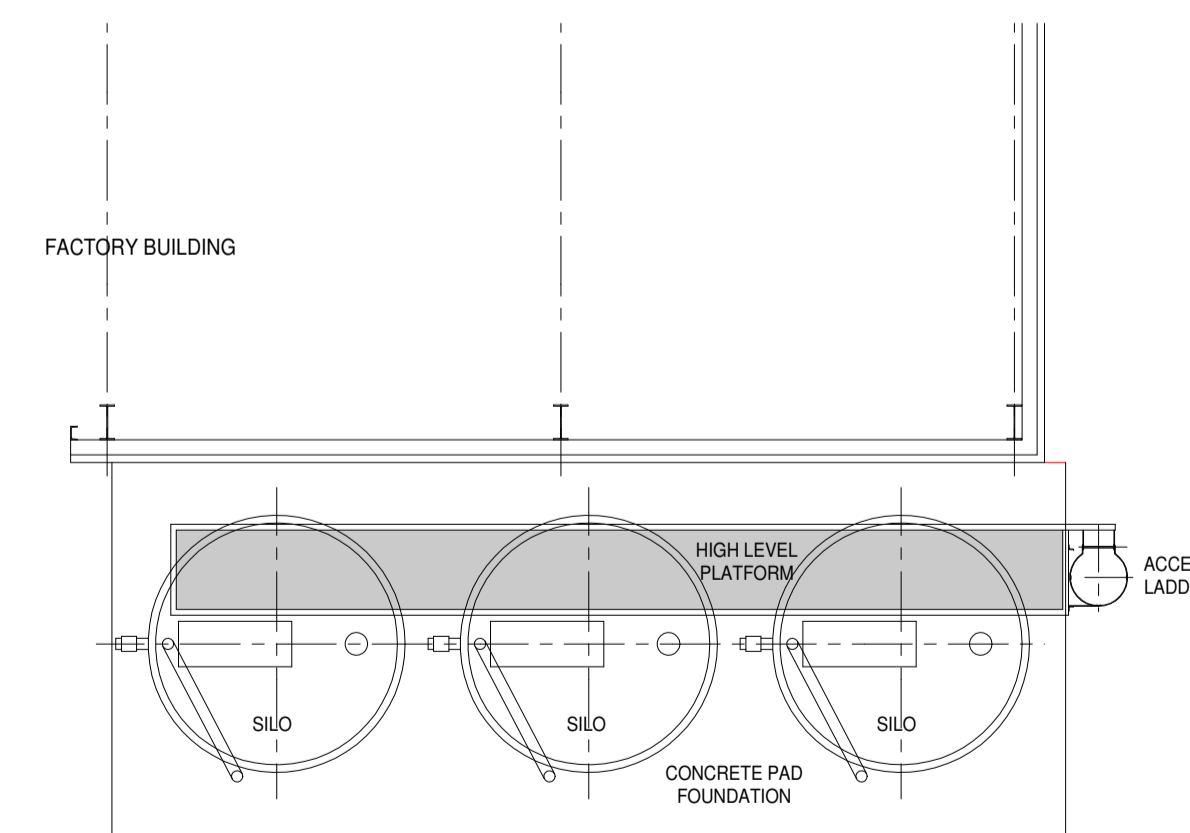

Proposed Floor Plan (scale 1:100@A1)

Sean McLean Design

22 Portrack Grange Road, Stockton-on-Tees, TS18 2PH
Tel : 07711127641 E-mail smdesign@tiscali.co.uk

PROPOSED SILOS AT
NORTH YORKSHIRE POLYMERS LTD
15 BANKS ROAD, DARLINGTON, DL1 1YF

EXISTING & PROPOSED
FLOOR PLAN AND ELEVATIONS

Drg. No. 2179 / 04 Date AUG 21