



Existing Ground Floor Plan

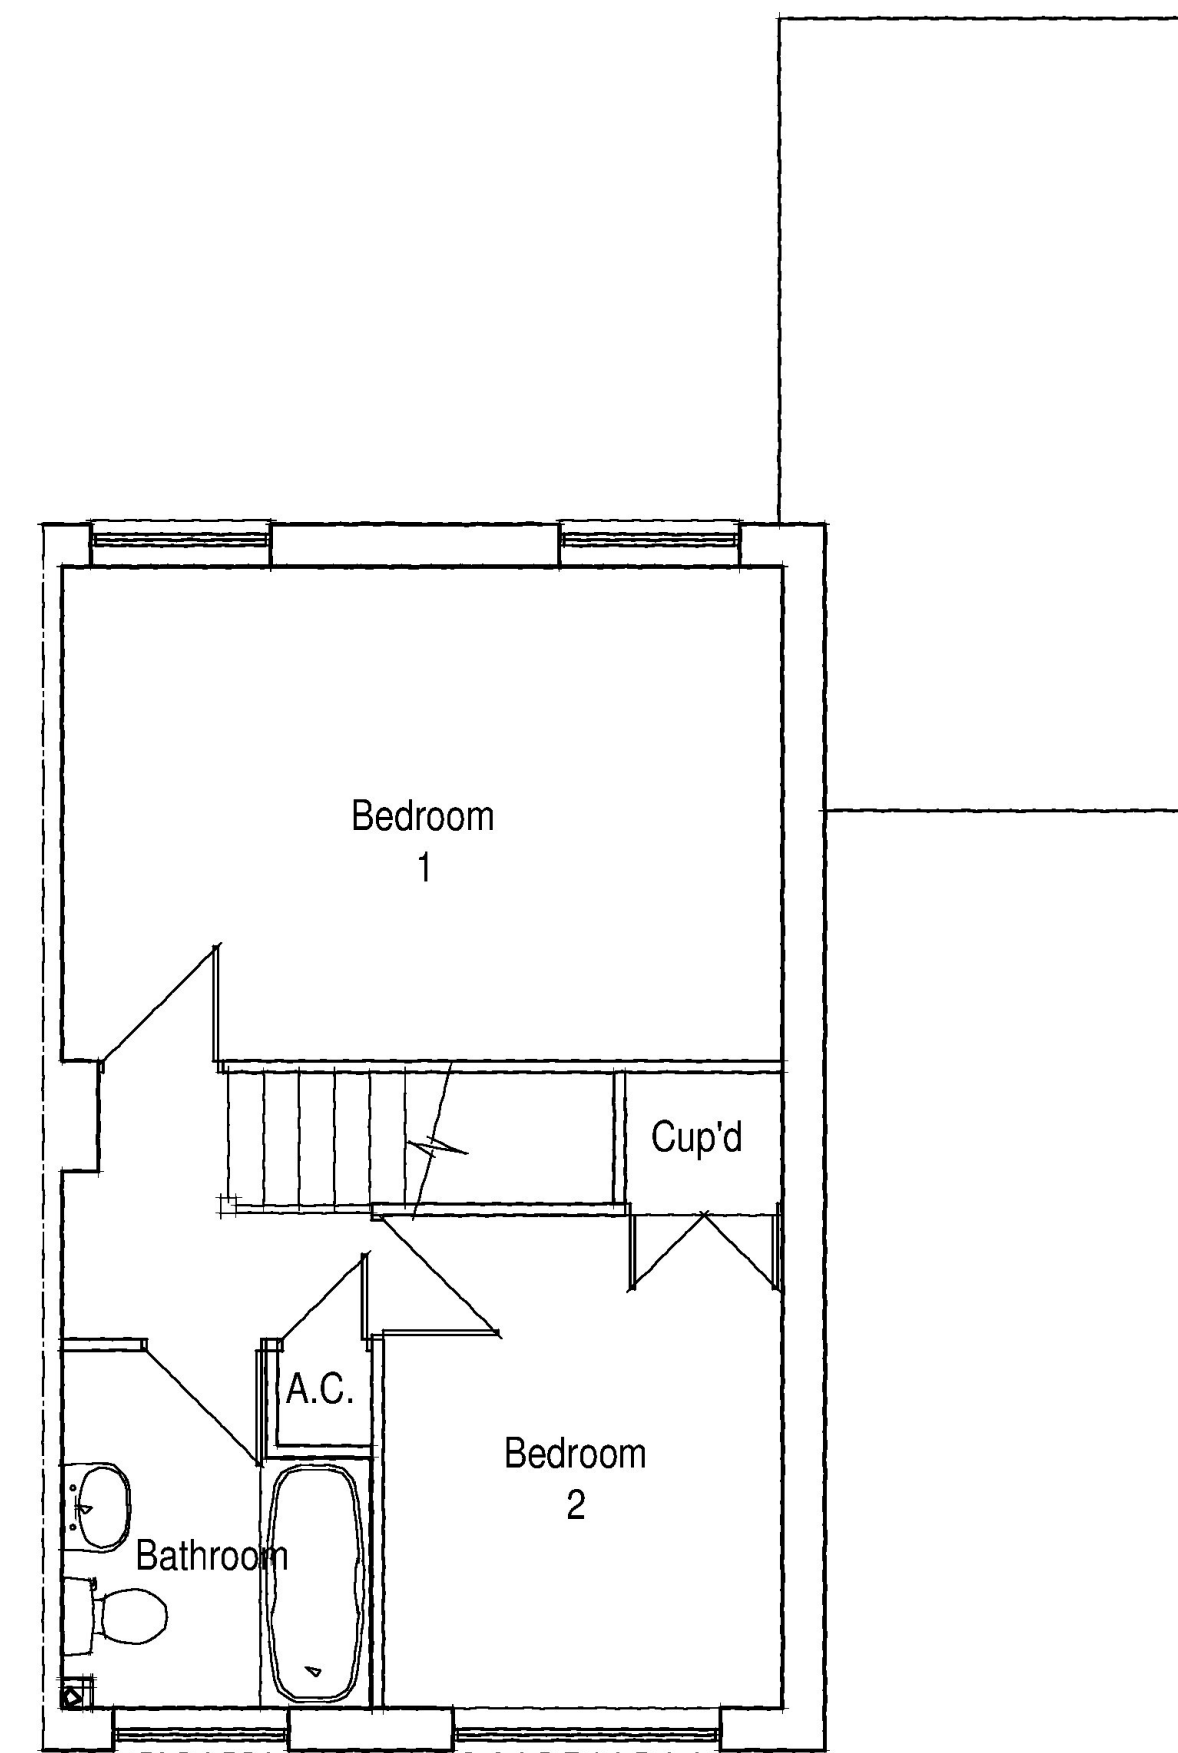

Existing First Floor Plan

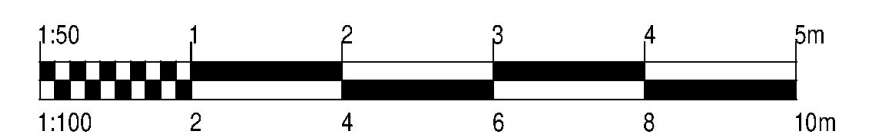

REV.	DATE	DESCRIPTION	BY

**GD Designs**  
Architectural Services

49, The Crescent,  
Cradley Heath,  
West Midlands,  
B64 7JS

contract  
EXTENSION & ALTERATIONS  
69, CHATSWORTH ROAD  
HALESOWEN. B62 8TD

drawing  
EXISTING PLANS & ELEVATIONS

client  
MR N EDWARDS

scale 1:50/1:100 date MAR 2021 drawn by GCD

drawing no GD2252/01 rev plot cad lines

J.M.F.  
G.A.T.F.  
16/03/2021