




Existing Side Elevation

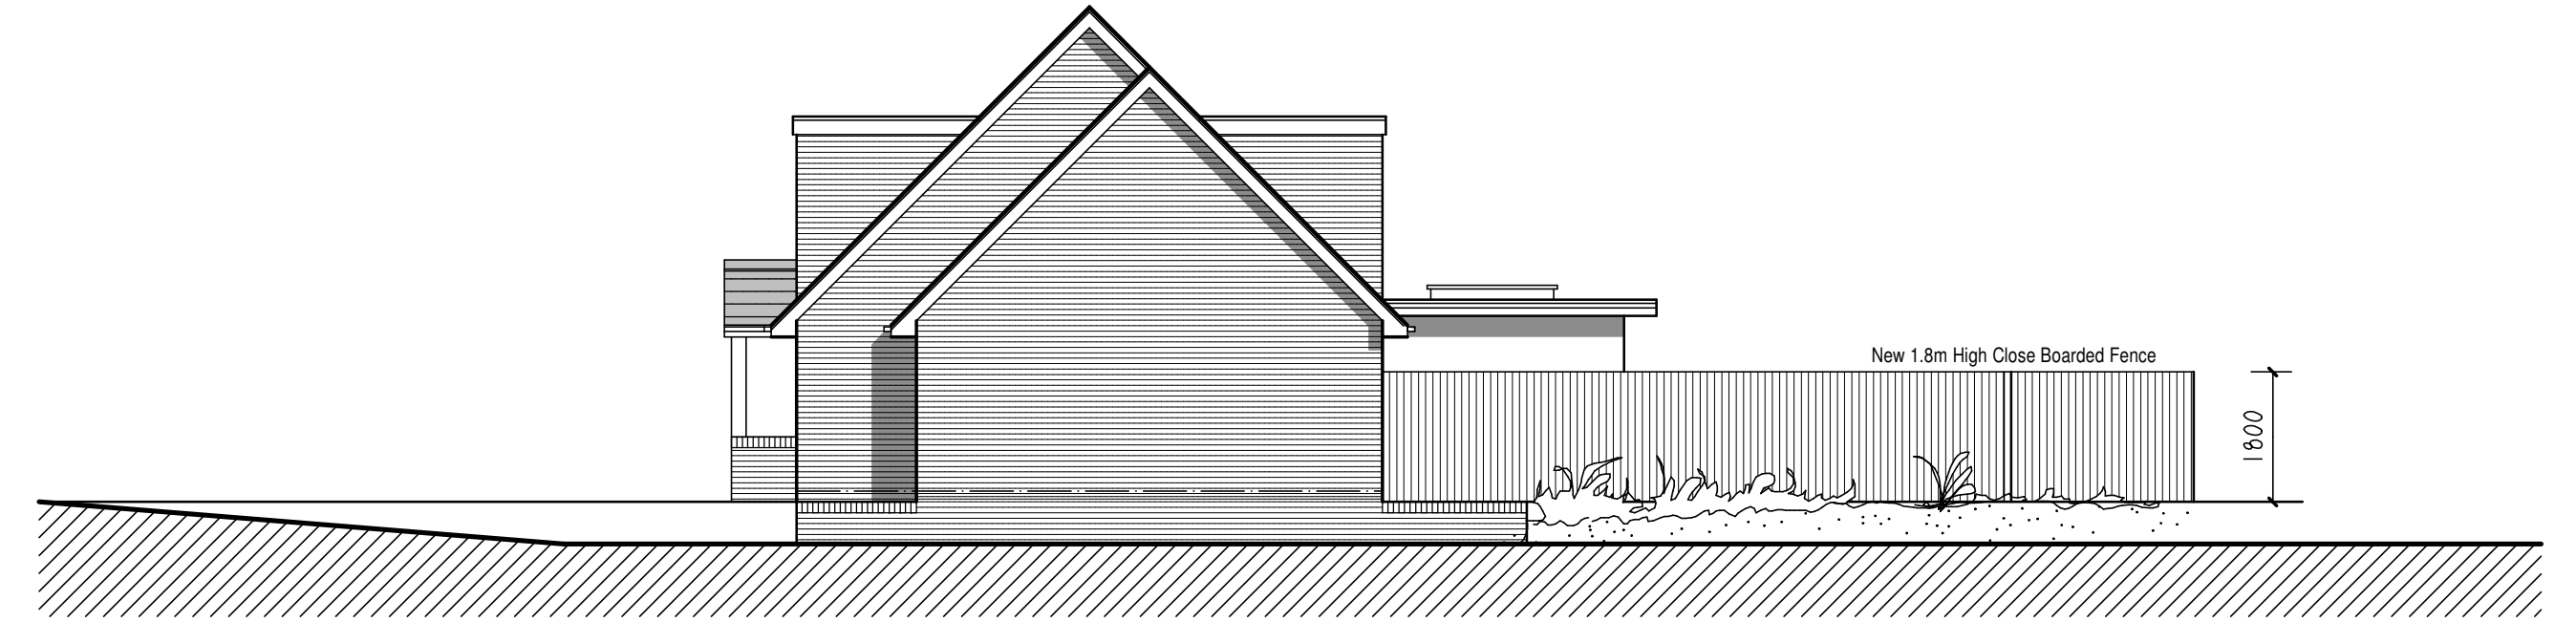


Proposed Side Elevation

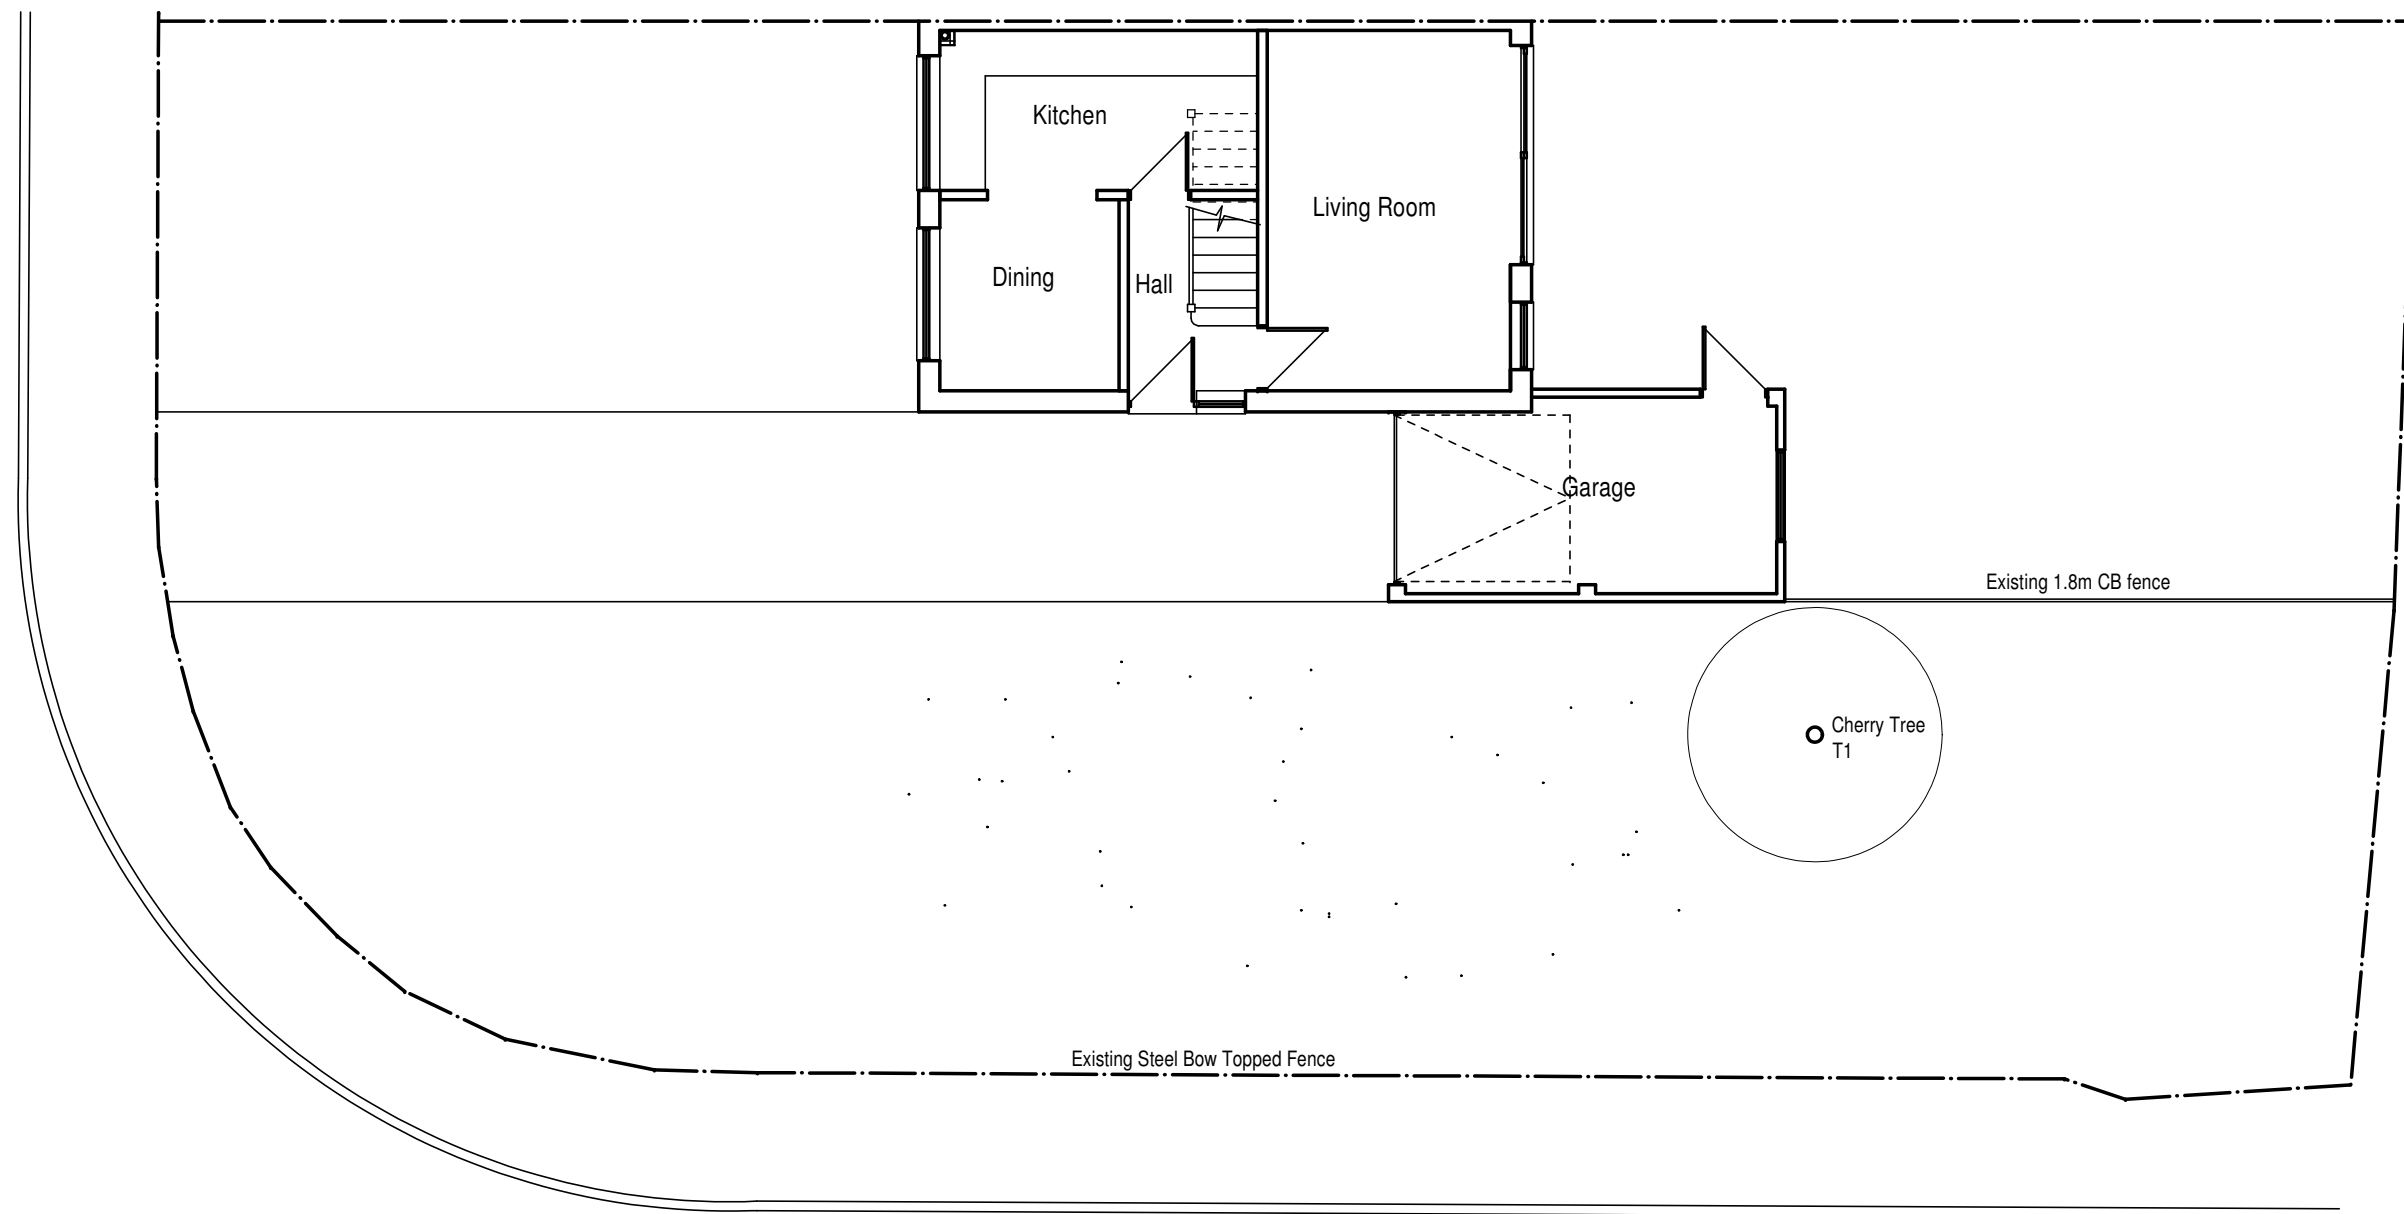

EXISTING SITE PLAN Scale 1:100

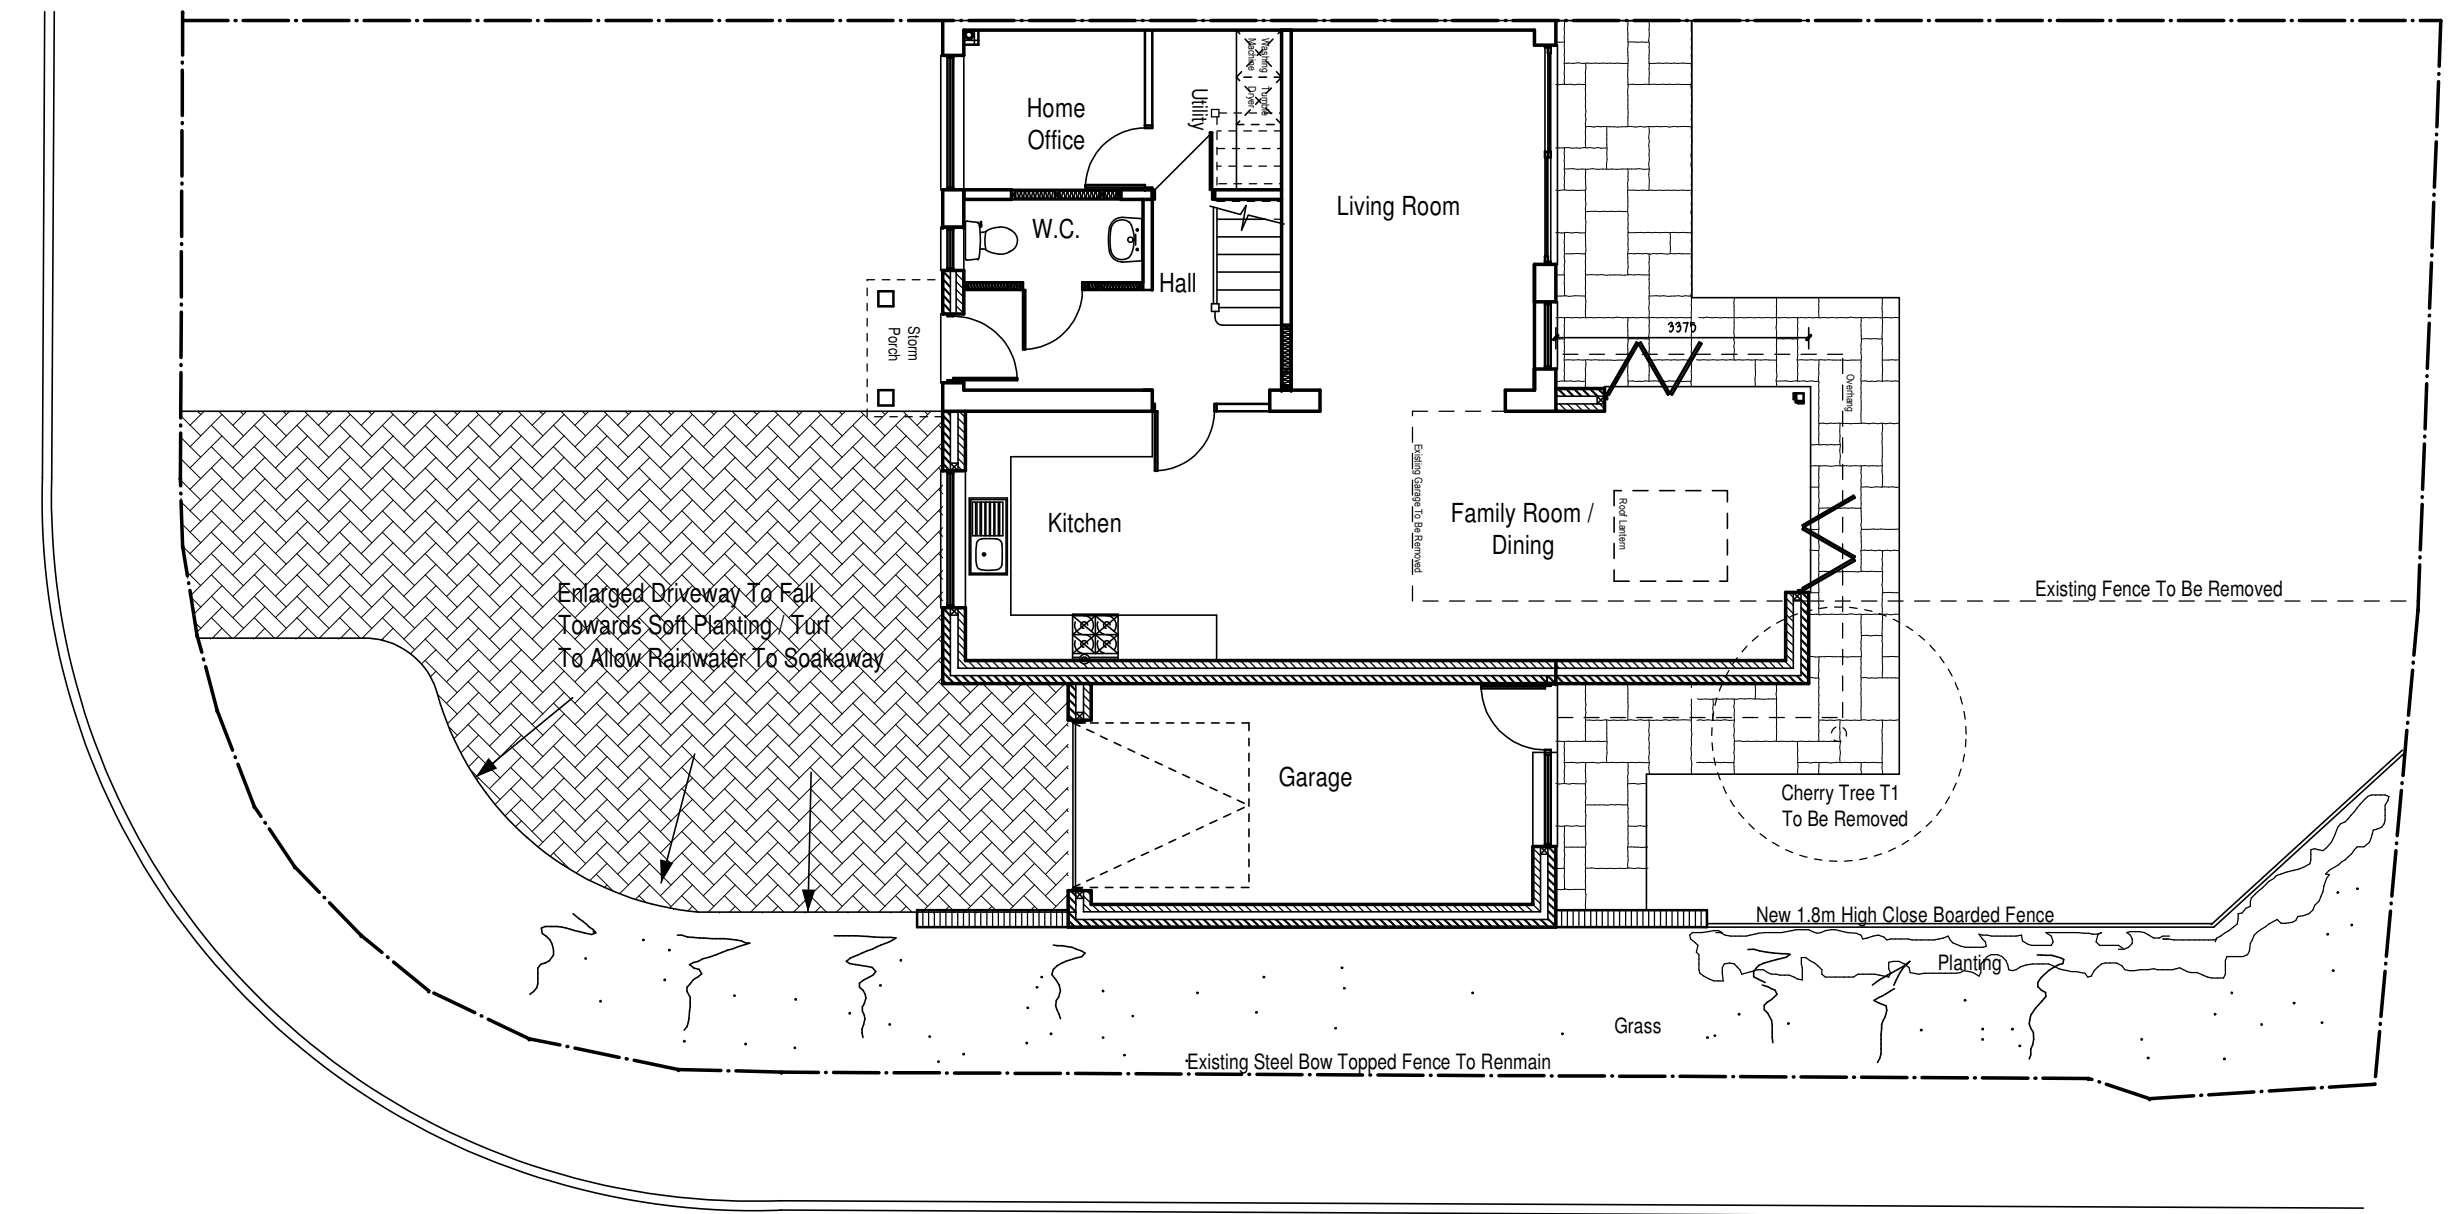

PROPOSED SITE PLAN Scale 1:100

 

REV.	DATE	DESCRIPTION	BY
<p><b>GD Designs</b> Architectural Services</p> <p>49, The Crescent, Cradley Heath, West Midlands. B64 7JS Tel 0121 602 6233 Mob 07939 436557</p>			
<p><b>contract</b> EXTENSION &amp; ALTERATIONS 69, CHATSWORTH ROAD HALESOWEN. B62 8TD</p>			
<p><b>drawing</b> FENCE REALIGNMENT &amp; DRIVEWAY</p>			
<p><b>client</b> MR N EDWARDS</p>			
scale	date	drawn by	
1:50/1:100@A1	MAR 2021	GCD	
drawing no	rev	plot	cad lines
GD2252/05			