

01 Ground Floor Plan
Scale:1:100

02 First Floor Plan
Scale:1:100

03 Second Floor Plan
Scale:1:100


04 Roof Plan
Scale:1:100



07 East Elevation & Section
Scale:1:100



09 North Elevation
Scale:1:100

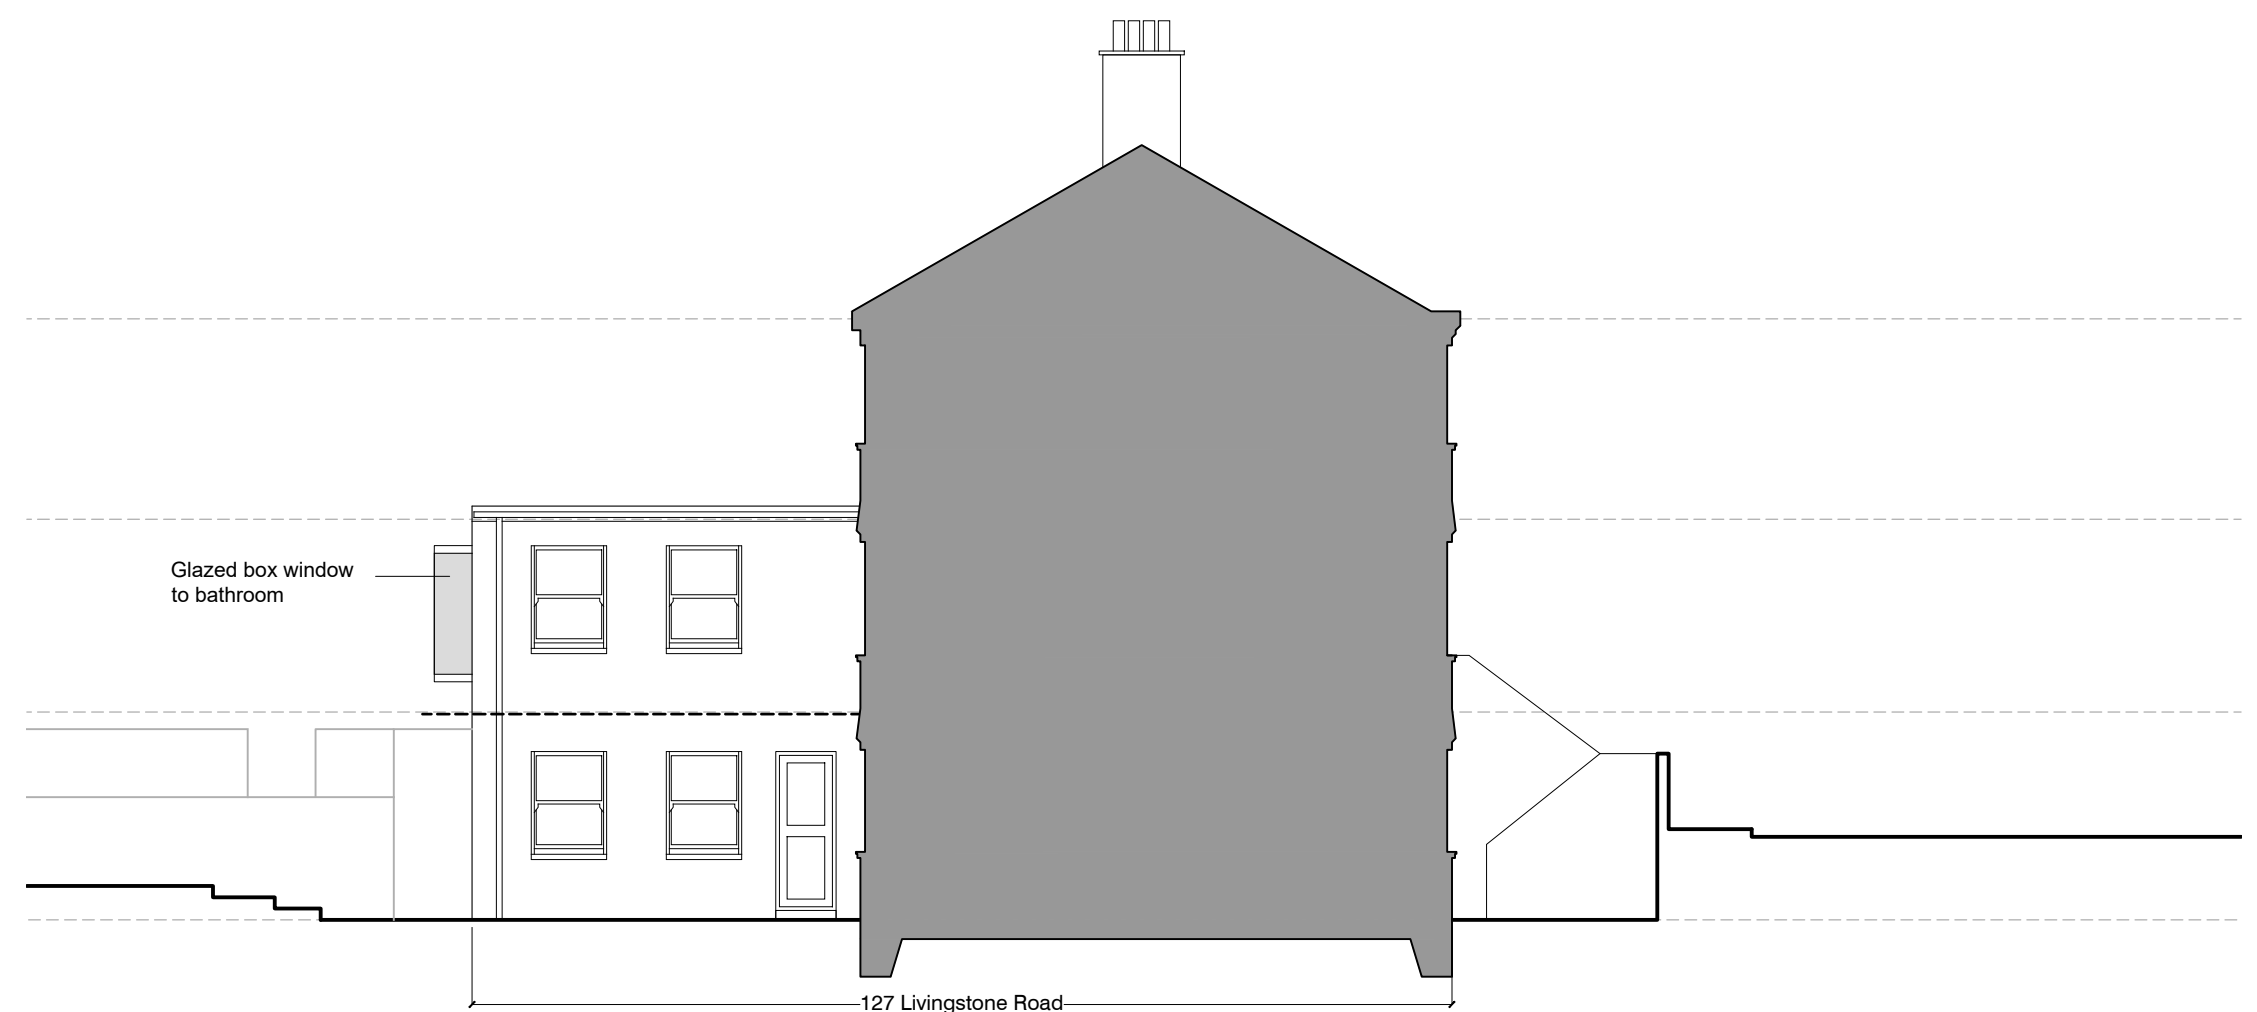


08 West Elevation & Section
Scale:1:100




10 South Elevation
Scale:1:100



06 Location Plan
Scale:1:1250

 

05 Block Plan
Scale:1:500

 

Date	Revision	Chk

1:100 @ A1 - Scale in Metres
0 1 2 3 4 5 10



PLANNING

125 Livingstone Road
PROPOSED DRAWINGS

005 100 B 1:100@A1

Do not scale this drawing except for planning purposes.
All dimensions to be checked on site prior to construction & manufacture.
This drawing is the property of EN Architects & is protected under the Copyright, designs and Patent Act 1988