



proposed front elevation

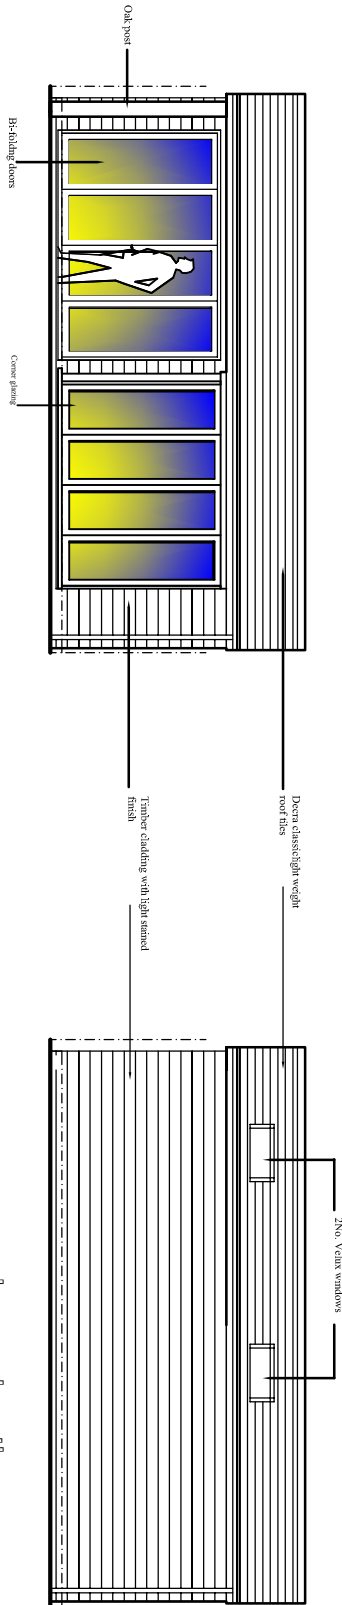


proposed rear elevation

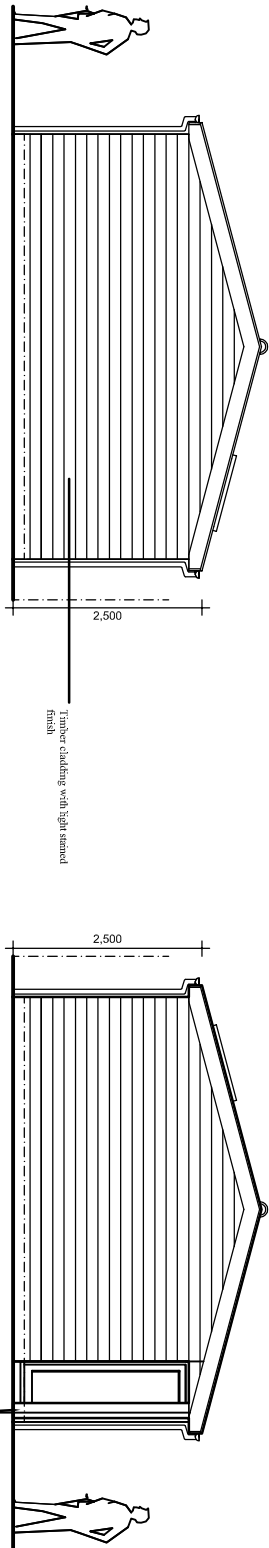


proposed side elevation

proposed section A-A

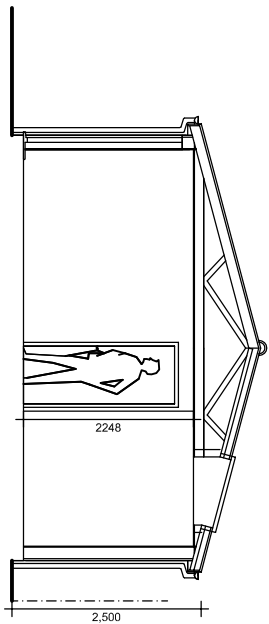


proposed section B-B

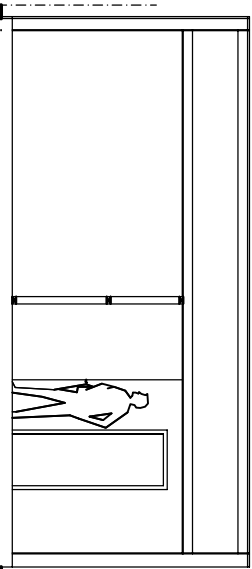


KEY	
	Double switched socket outlet
	5 Amp socket
	Fixed spur
	Shaver socket
	Single switched socket
	Switch
	Radiators
	wall lights
	Recess downlights
	Feature lighting
	Gas point
	TV point
	Towel rail
	Heat detector
	Smoke detector
	Emergency Lighting
	Extract fan (section/plan)

Scale 1:100@ A3 & 1:50@A1

 

Scale 1:100@ A3 & 1:50@A1

 

DO NOT SCALE -FIGURED DIMENSIONS ARE TO BE TAKEN IN PREFERENCE TO SCALED DIMENSIONS. NO WORK IS TO BE
PUT IN HAND UNTIL SITE DIMENSIONS HAVE BEEN CHECKED AND ANY DISCREPANCIES REPORTED TO US. IF IN DOUBT ASK!

project	42 Mansfield Avenue, Barnet EN4
date	August 2021
scale	1:100 @ A3 & 1:50 @A1
site	Demolition of existing garage and erection of single storey outbuilding in rear garden for purposes ancillary to the main dwelling.
STEVEN GRAY DESIGNS LTD ARCHITECTURAL & SURVEYING SERVICES 36 Ladbroke Crescent, Barnet EN4 8QJ Tel: 020 3371 0628 Email: steve@sgry-designs.co.uk Web: www.gry-designs.co.uk	
drawing number	3045/ 2A
COPYRIGHT	