
 



Copyright reserved.  
 All dimensions to be checked on site before work commences.  
 Figured dimensions to be taken in preference to scaled dimensions.  
 If in doubt please ask.

Note

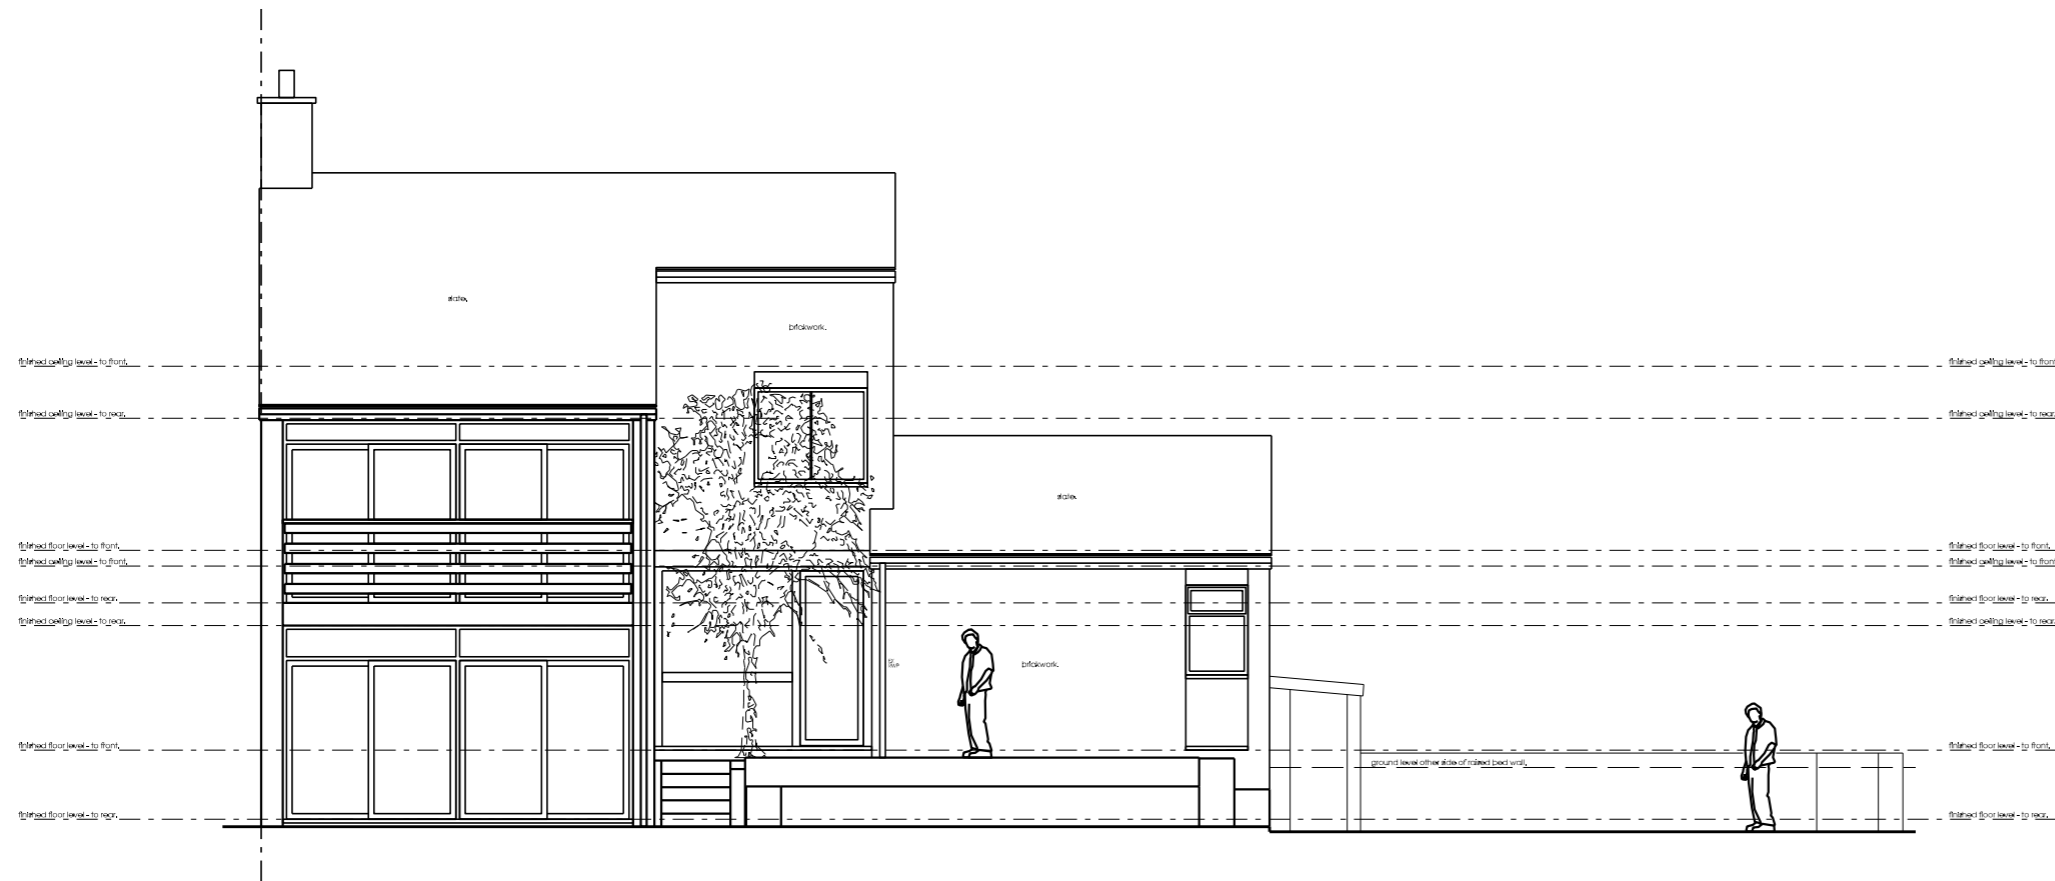

Revisions

01 - Existing Rear Elevation  
 Scale 1:100 @ A3

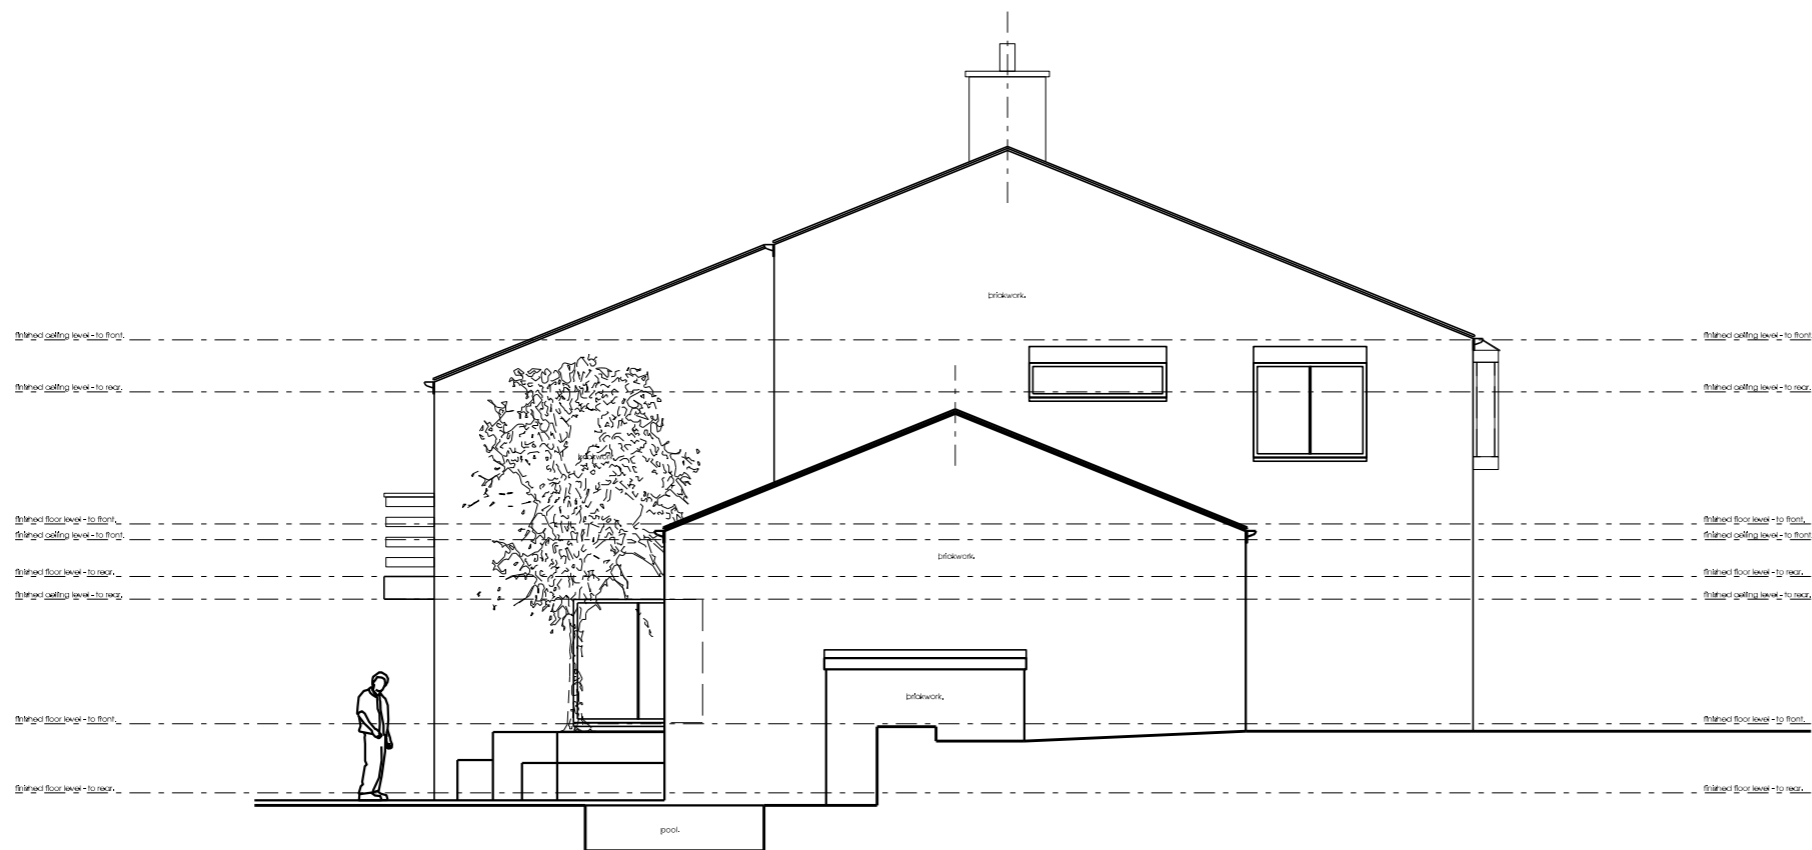

02 - Existing Side Elevation  
 Scale 1:100 @ A3

STATUS - PLANNING

crawford bond architects

Prama House  
 267 Banbury Road  
 Oxford OX2 7HT  
 01865 331922  
 07876 52232

enquiries@crawfordbondarchitects.com  
 www.crawfordbondarchitects.com

Project  
 10 FITZHERBERT CLOSE.

OXFORD.

Title  
 EXISTING  
 ELEVATIONS 02

Project architect DC

Drawn DC

Date 08/06/17

Scale 1 : 100 @A3

Job No 21005

Drawing No 091